



E.F. INDICATES EACH FACE.
 N.F. INDICATES NEAR FACE.
 F.F. INDICATES FAR FACE.


STATE	PROJECT NO.	YEAR	SHEET NO.	TOTAL SHEETS
KANSAS	54-87 K-8258-08	2005	119	223

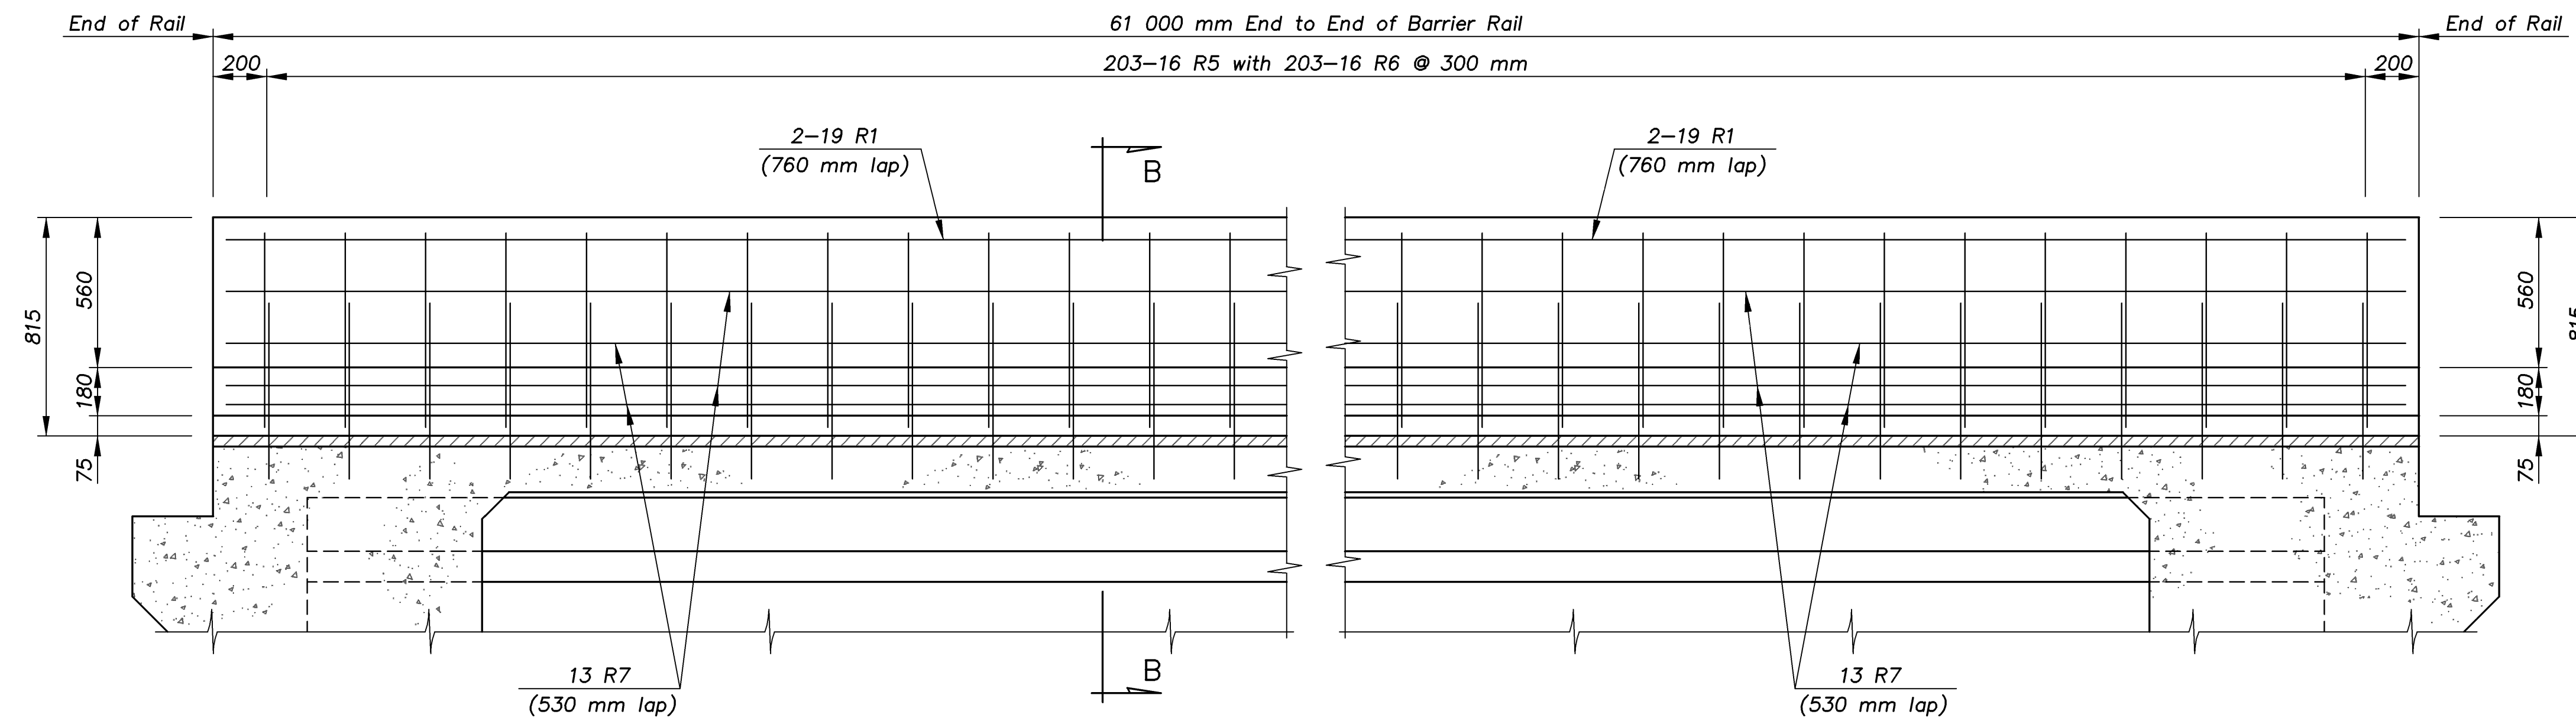

PARTIAL INTERIOR ELEVATION OF MEDIAN BARRIER RAIL

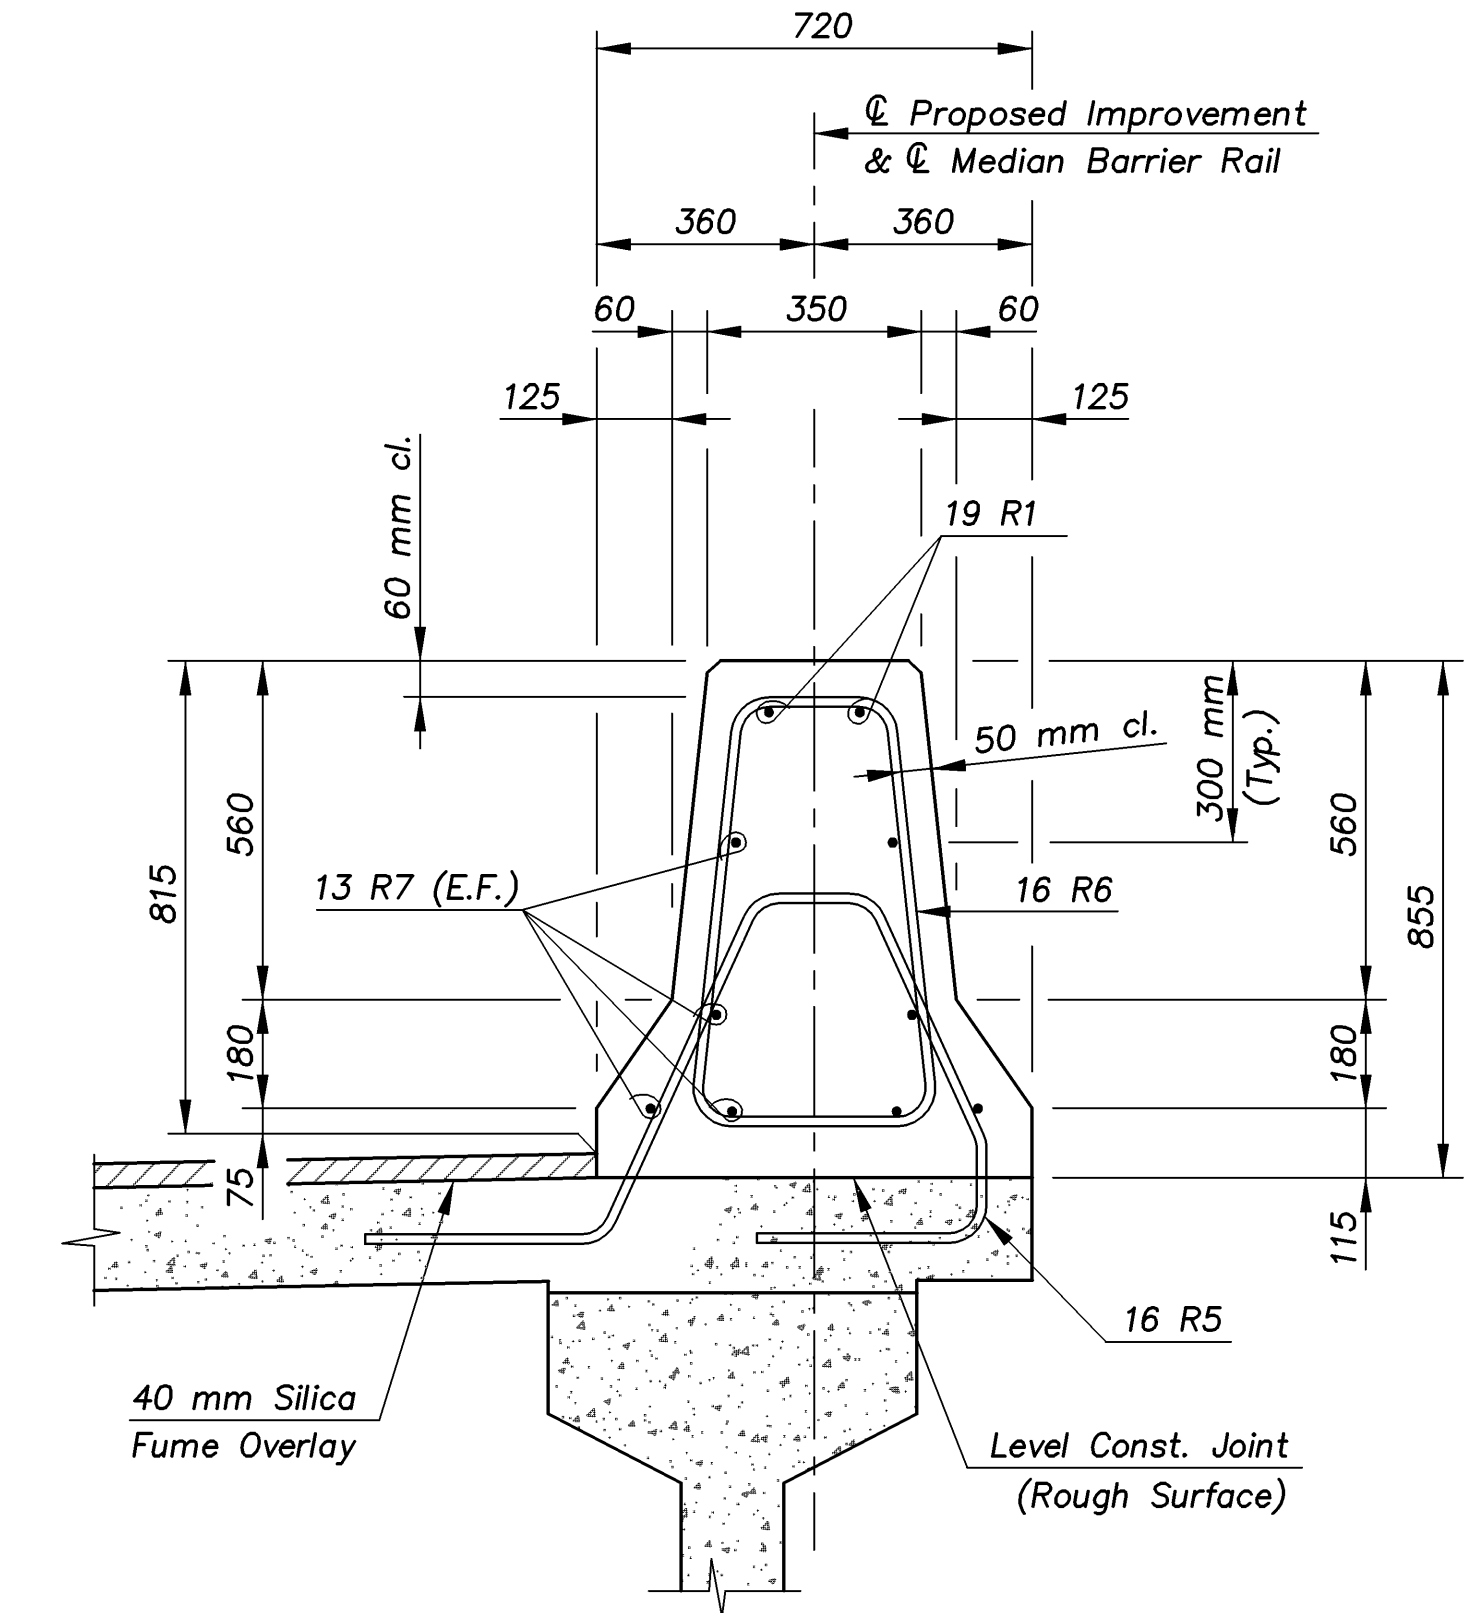


SECTION B-B

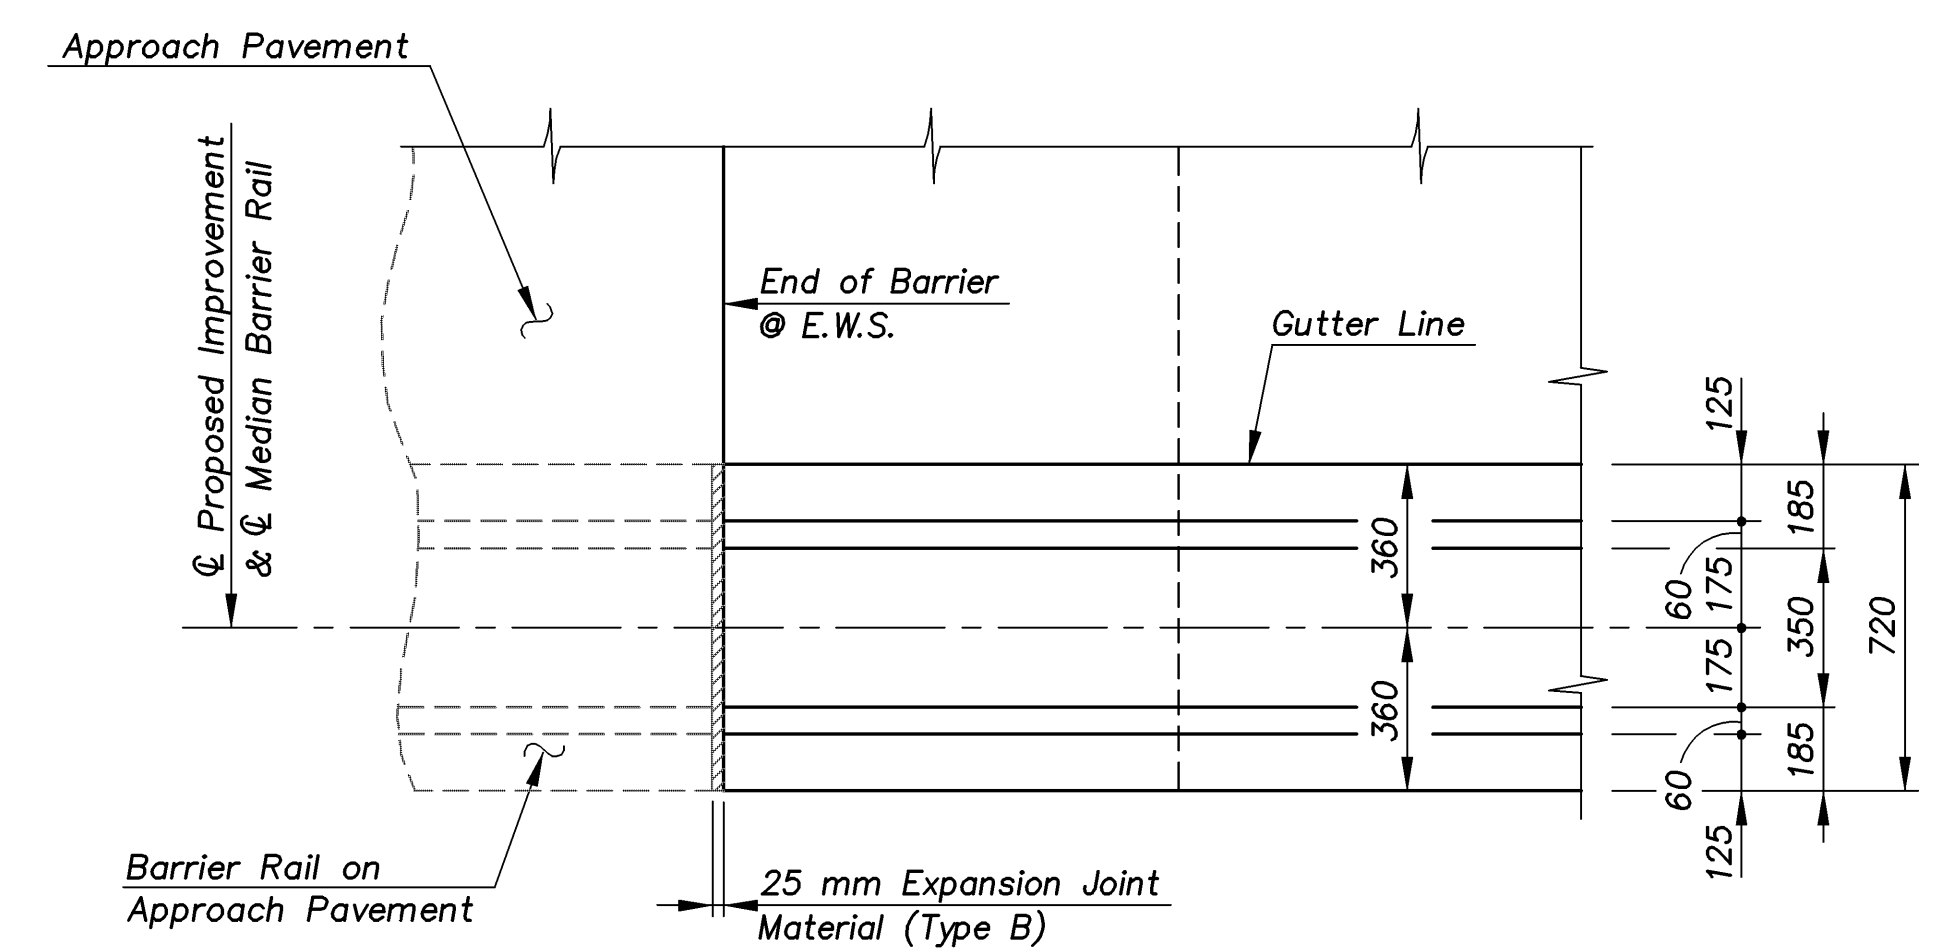

PARTIAL PLAN OF MEDIAN BARRIER RAIL AT ABUTMENTS
 (Typical each end of rail)

EASTERN/BARRIER 1:100

KANSAS DEPARTMENT OF TRANSPORTATION		 Cook, Flatt & Strobel ENGINEERS, P. A.	
BR. NO. 54-87-31.55(704) W.B. STA. 4+575.138			
MEDIAN BARRIER RAIL DETAILS			
KELLOGG AVENUE OVER EASTERN			
DESIGNED	R.S.C.	SCALE	Varies
DETAILED	T.R.G.	DATE	
Proj. No. 54-87 K-8258-08	SEDGWICK COUNTY	QUANTITIES	T.R.G. SHEET 41 OF 47