






STATE	PROJECT NO.	YEAR	SHEET NO.	TOTAL SHEETS
KANSAS	54-87 K-8258-08	2005	165	223

Scale: 1:500

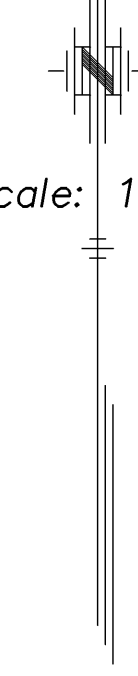


BY	DATE

REFERENCE NOTED
REFERENCE CHECKED

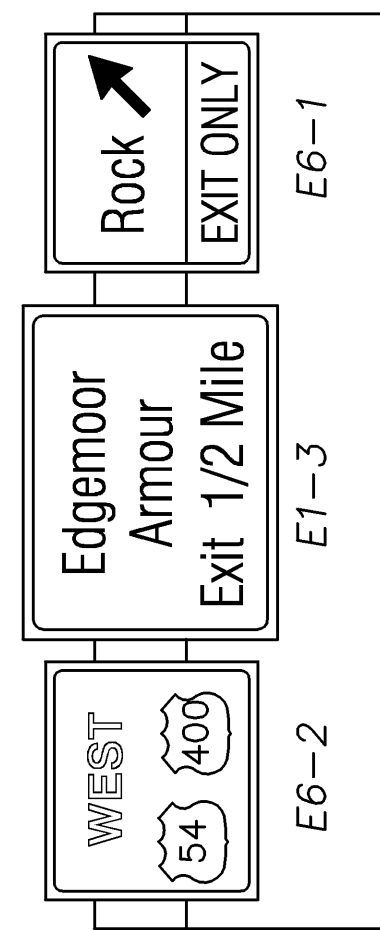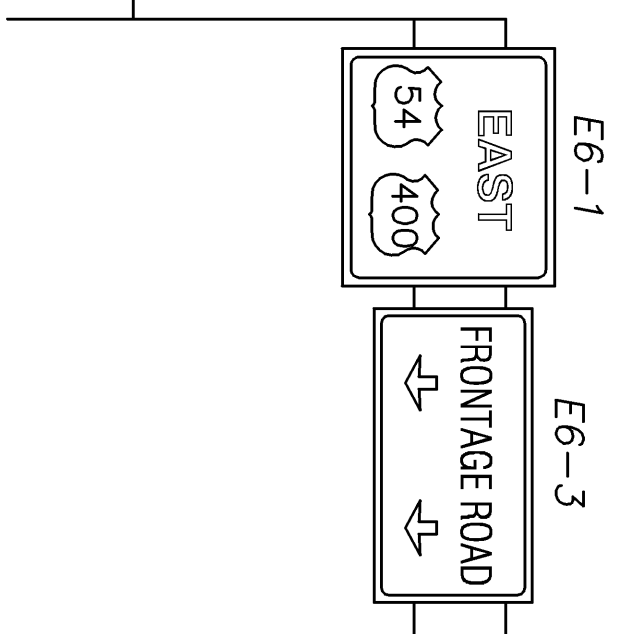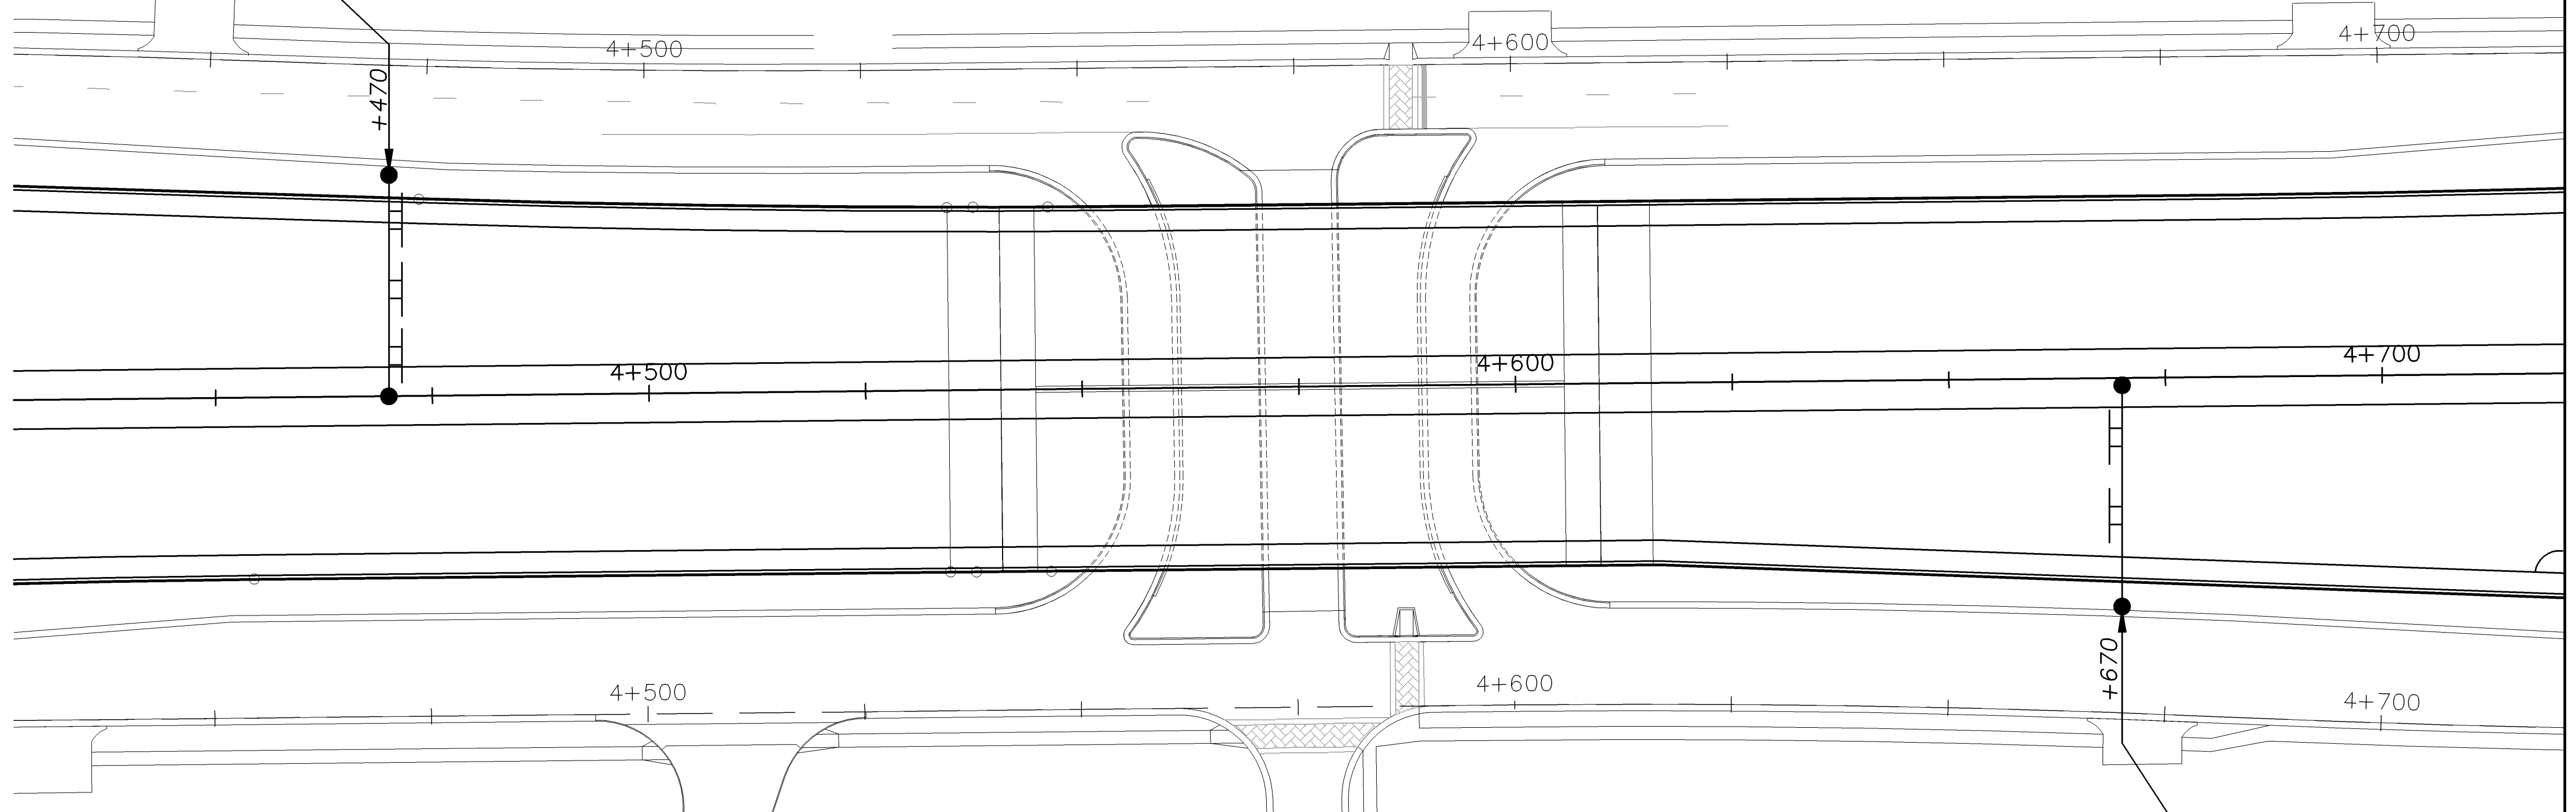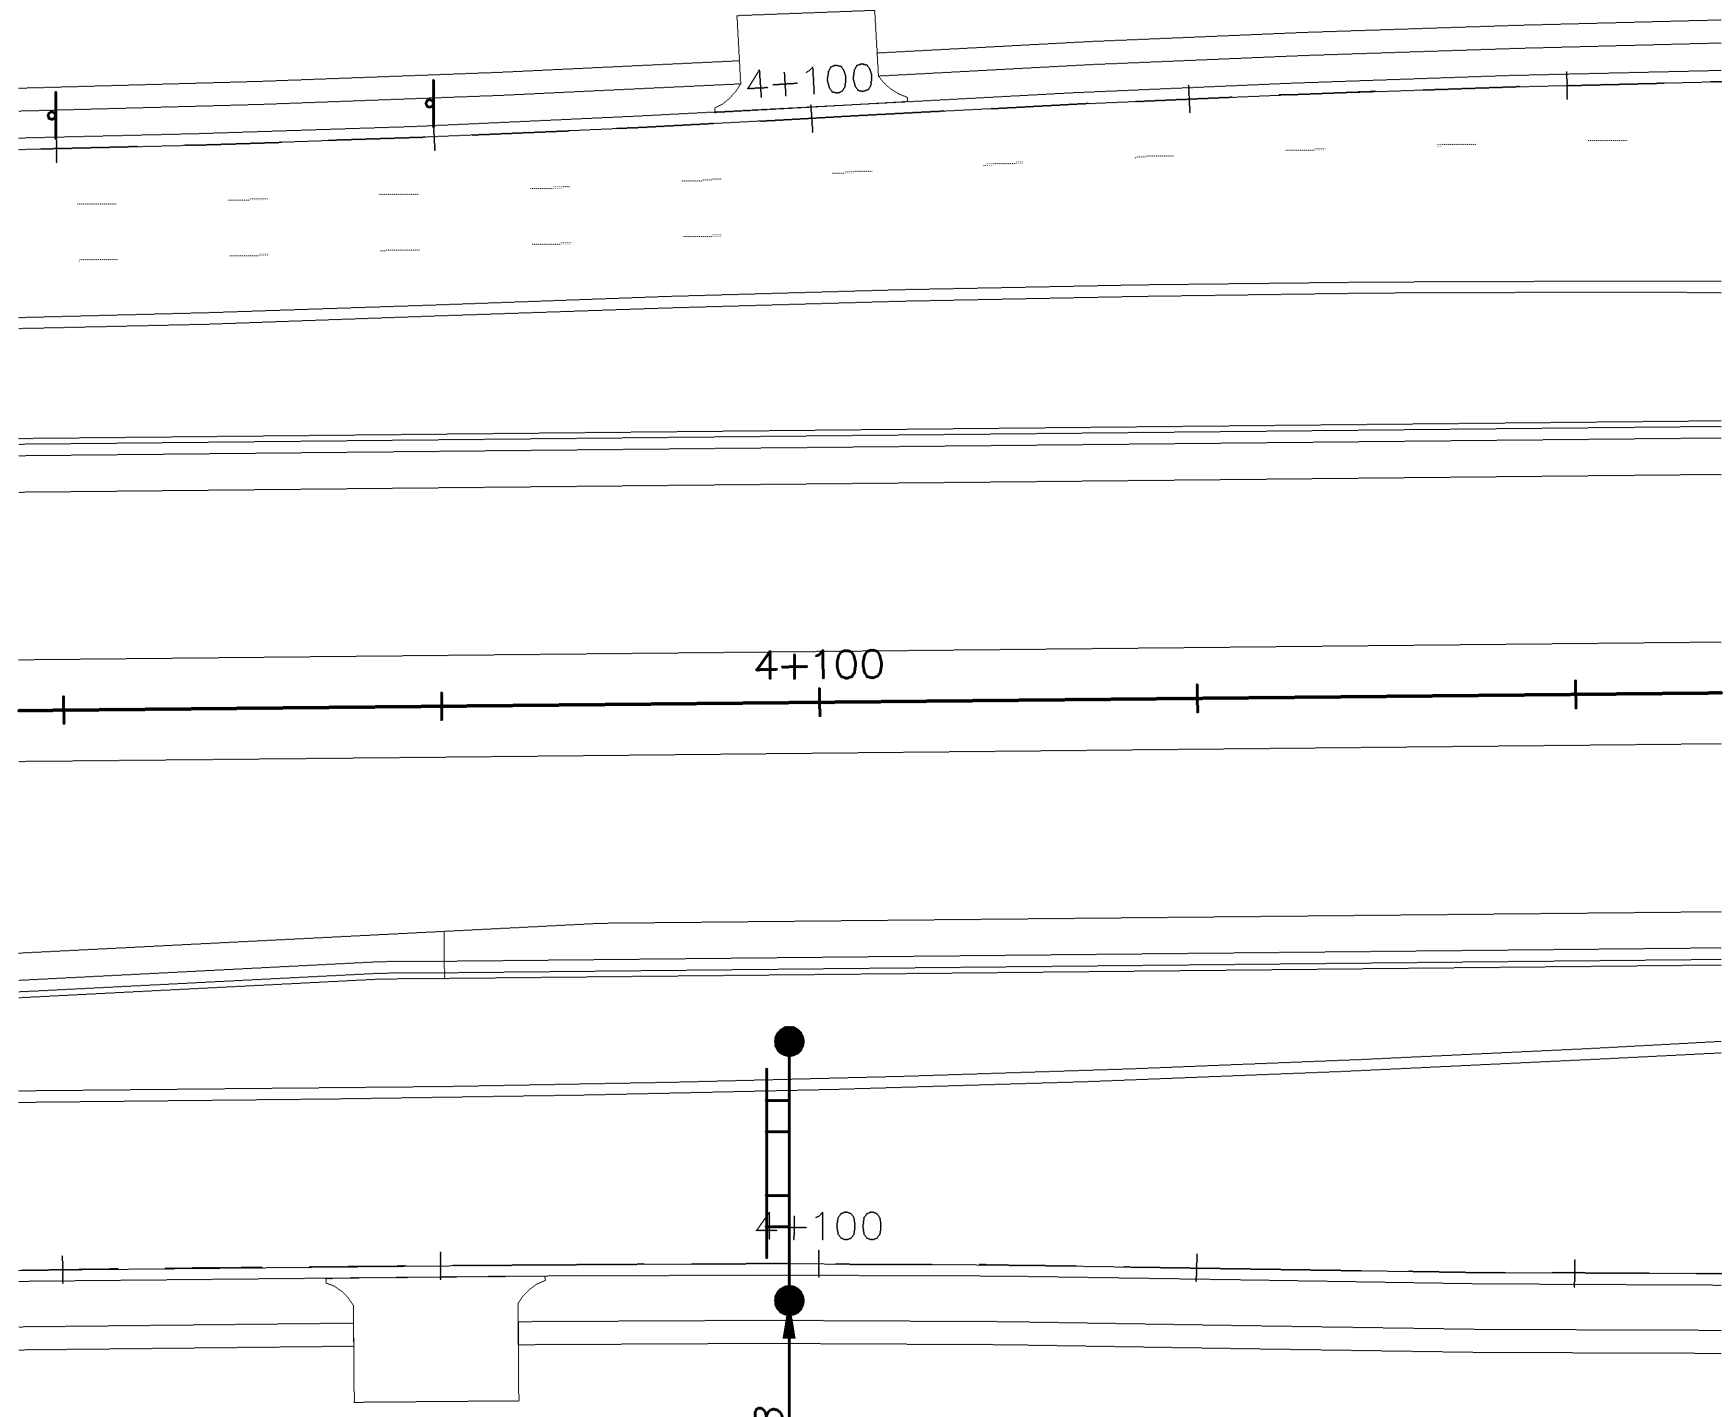

NOTE: SIGNS SHOWN ON THIS SHEET WILL BE FABRICATED AND ERECTED UNDER A FUTURE CONSTRUCTION CONTRACT. THE STRUCTURAL SIGN SUPPORTS WILL BE CONSTRUCTED AS PART OF THIS CONTRACT.

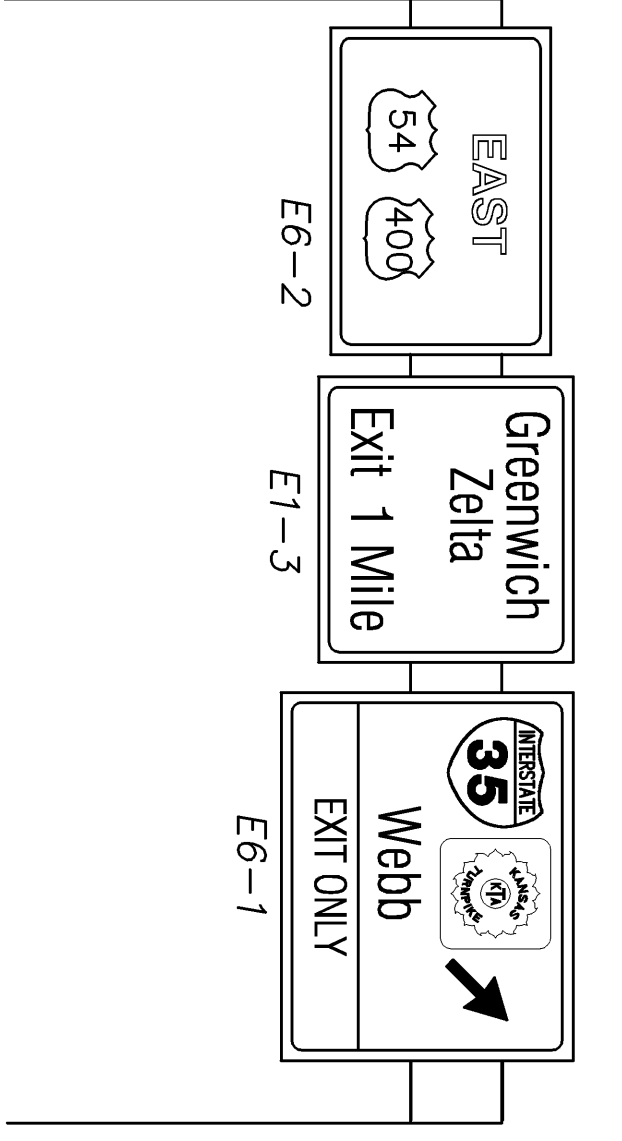

SCALE IN METERS  
PLAN: Lat. & Long. 0 5 10 15 20 25

**CFS** Cook, Flatt & Strobel  
ENGINEERS, P. A.

KANSAS DEPARTMENT OF TRANSPORTATION  
SIGNING PLAN  
EAST KELLOGG  
SIGN STRUCTURES