



COUNTY	STATE	PROJECT NUMBER	FISCAL YEAR	SHEET NO.	TOTAL SHEETS
SEDGWICK	KANSAS	ANGEL FIRE PH. 2	2010	7	46

LIST OF TRAFFIC CONTROL DEVICES \*

MUTCD DEVICE NO.	NO.	FLASHERS		REMARKS	DELINEATORS & CHANNELIZATION DEVICES					
		TYPE A	TYPE B		DEVICE	NO.	SIZE	FLASHERS		
								TYPE A	TYPE B	TYPE C
W20-1	2				BARRICADES					
G20-2	2				TYPE III					
					TYPE II					
					TYPE I					
					DRUMS					
					SLIM LINE CHANNELIZERS	4				
					CONES					
					TUBES					
					VERTICAL PANELS					
					SINGLE					
					BACK TO BACK					
					PAVEMENT MARKING	WHITE	YELLOW			
					4" BROKEN (Lin. Ft.)					
					4" SOLID (Lin. Ft.)					
					TEMPORARY STRIPING (Line Mile)					

\* FOR INFORMATION ONLY

SEE SHEET NO. \_\_ & \_\_ FOR TRAFFIC CONTROL NOTES

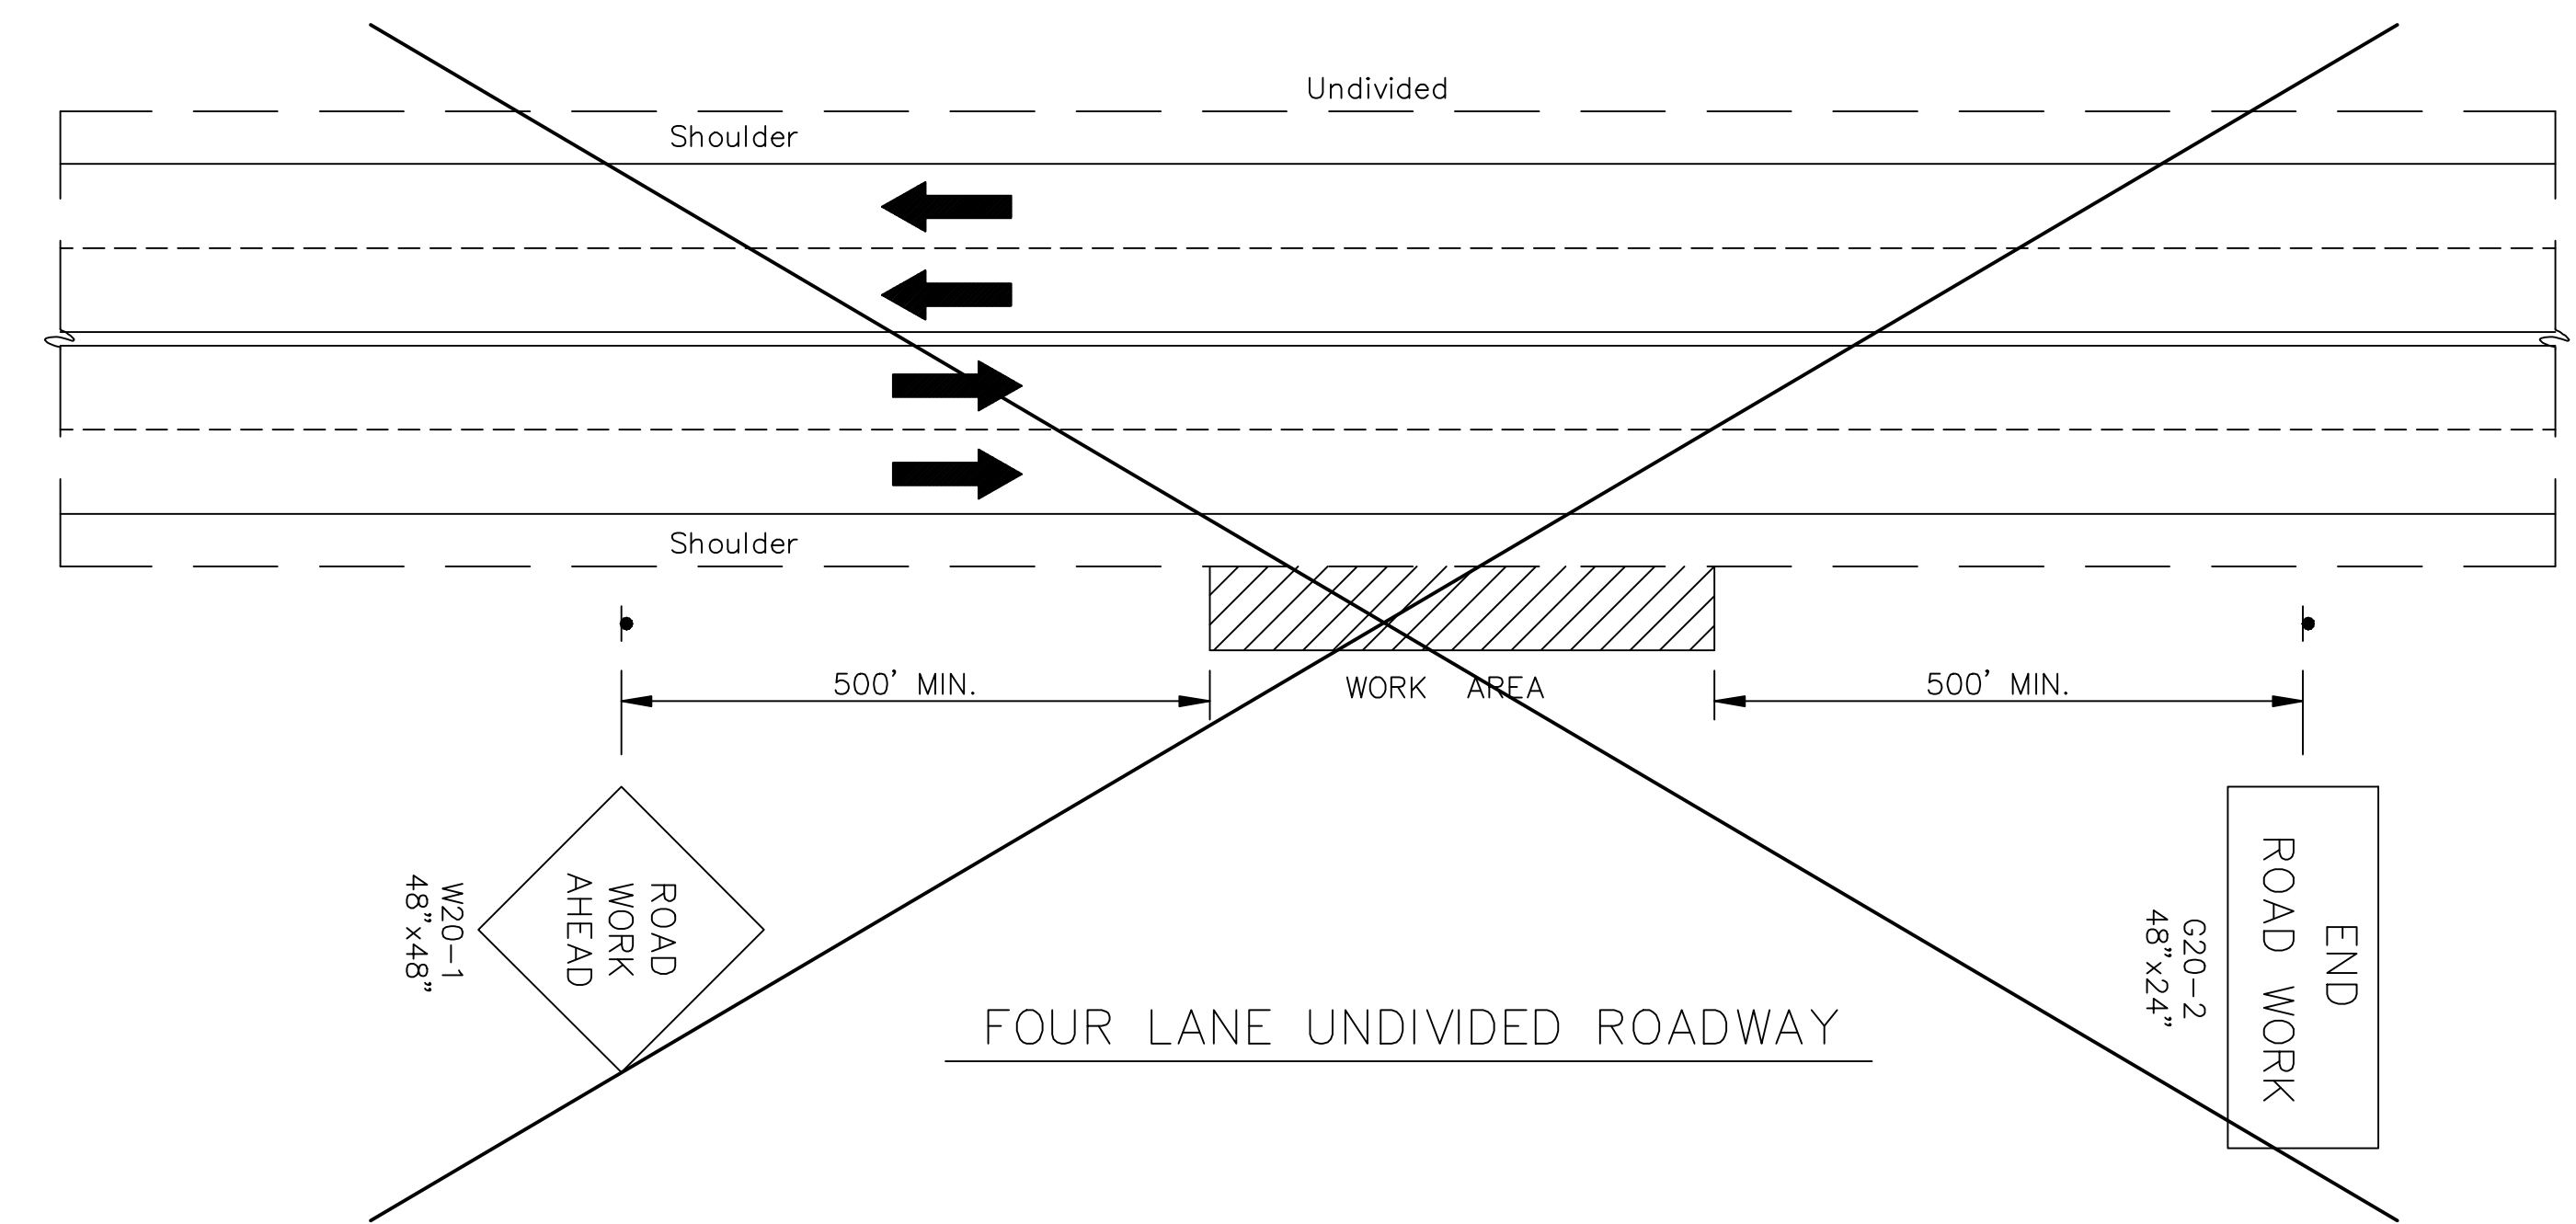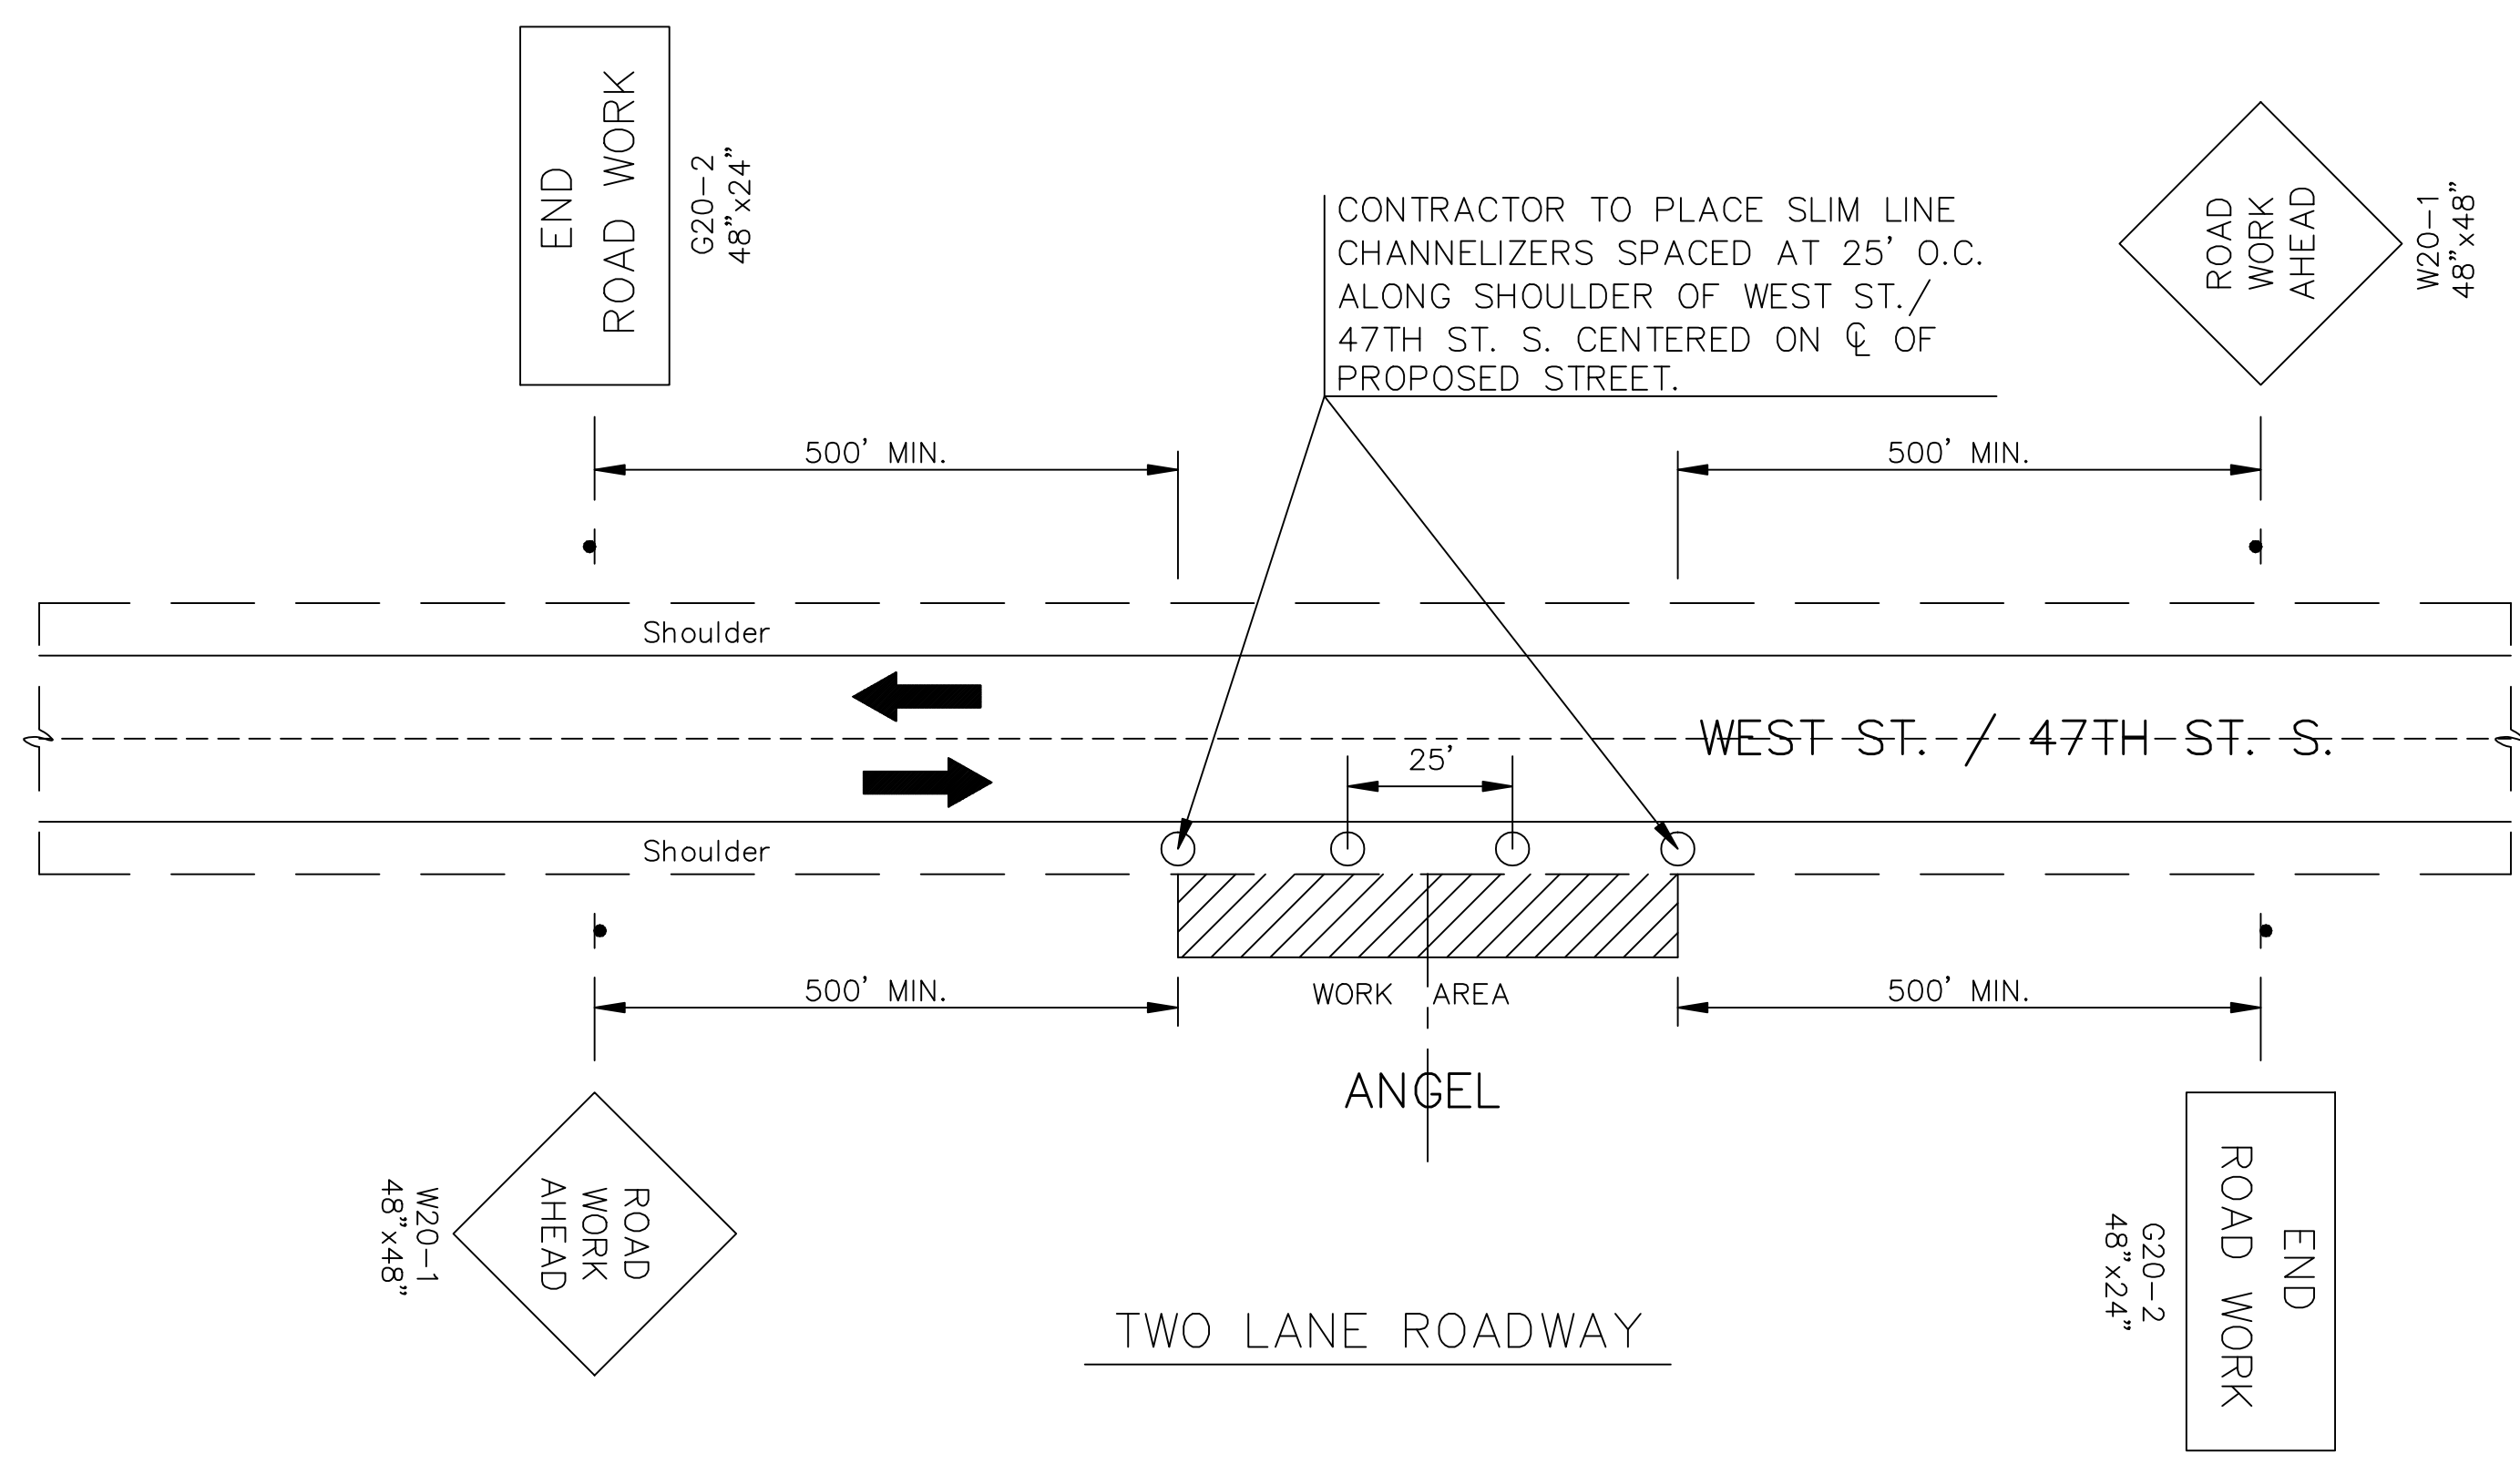

TRAFFIC CONTROL PLAN FOR CONSTRUCTION WORK AT OFF SHOULDER LOCATIONS

Rev. Date	Description	By	Chk
<b>TRAFFIC CONTROL PLAN FOR CONSTRUCTION WORK AT OFF SHOULDER LOCATIONS TWO AND FOUR LANE ROADWAY</b>			
PREPARED BY SEDGWICK COUNTY PUBLIC WORKS HIGHWAY DEPARTMENT			
DAVID C. SPEARS, P.E.		DIRECTOR/COUNTY ENGINEER	
REVISED	SCALE	DESIGNED	DRAWN
	NONE	M.R.B.	D.R.S.
	DATE	5/1986	4/2005
			CHECKED
			M.R.B.
			SHEET NO.
			7

DWG: TC4-0.dwg