
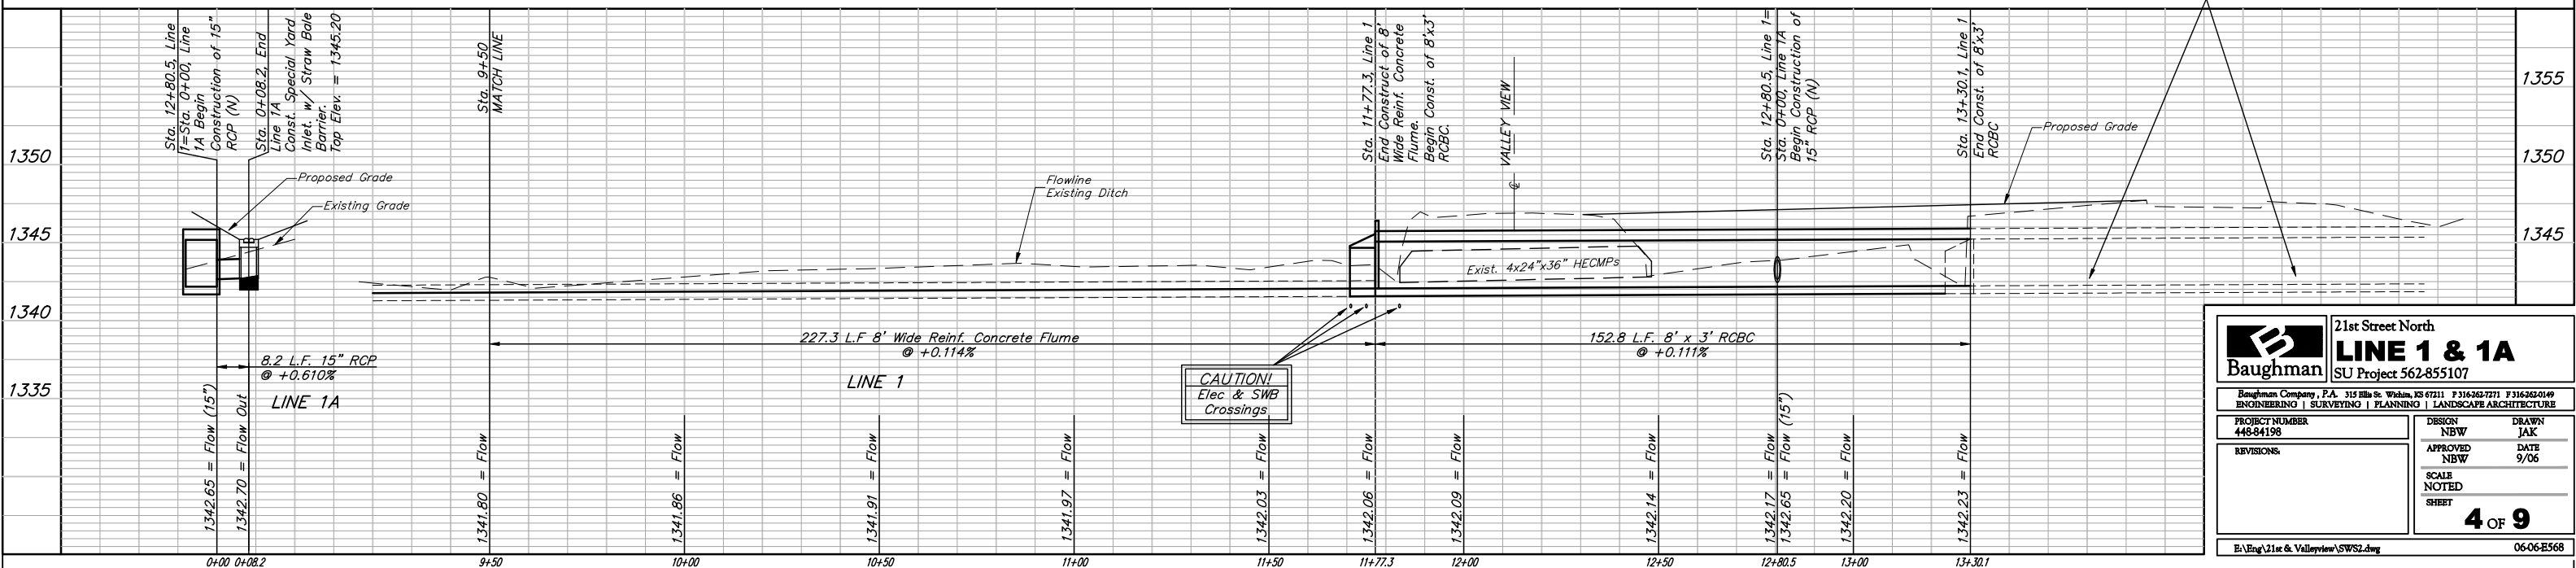
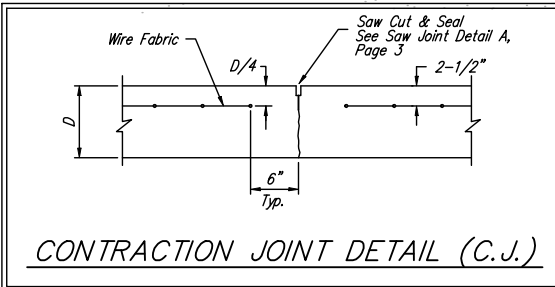


BENCHMARKS:

BM #1: "□" Cut in Top of Curb,
West Curb Adjacent to Lot 2,
Timber Ridge 3rd Addition.
Elev. = 1347.41 M.S.L.

BM #2: "□" Cut in Top of Curb
East End of Center Median in 21st
Street North, West of Drainage
Dedication.
Elev. = 1350.18 M.S.L.

SCALE:
1" = 20' HORIZONTAL
1" = 5' VERTICAL
• = IRON

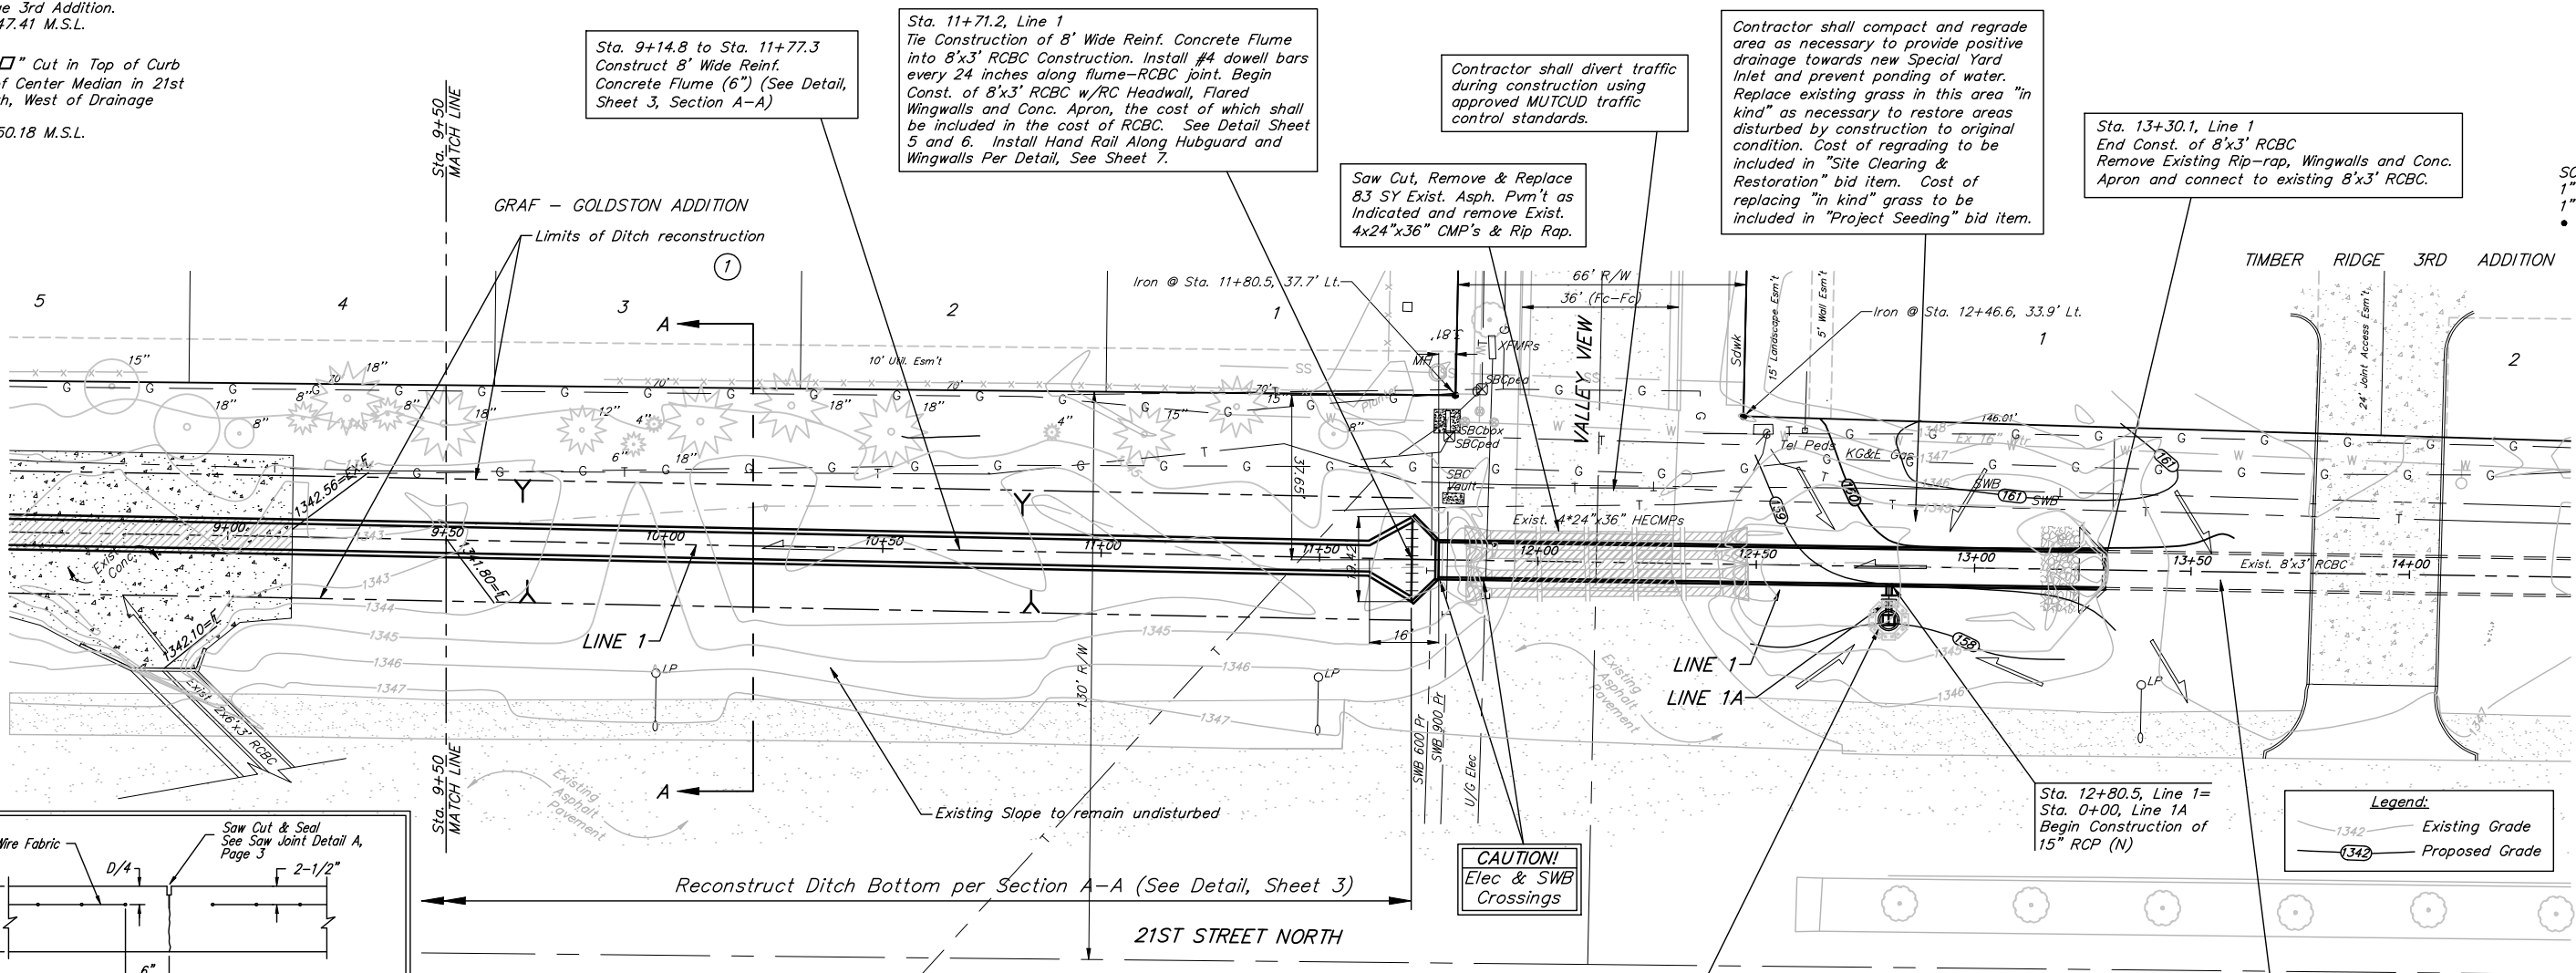

		21st Street North	
		LINE 1 & 1A	
		SU Project 562-855107	
<small>Baughman Company, P.A. 315 Ellis St. Woburn, MA 01897 P 316-262-7771 F 316-262-0149 ENGINEERING SURVEYING PLANNING LANDSCAPE ARCHITECTURE</small>			
PROJECT NUMBER 448-84198	DESIGN NBW	DRAWN JAK	
REVISIONS	APPROVED NBW	DATE 9/06	
	SCALE NOTED	SHEET 4 OF 9	
E:\Eng\21st & Valleyview\SW2.dwg			06-06-E568