


DATE	
BY	

DSNR: RWM OPER: DRP SCALE: 1"=20' 4-28-03 BY: drp
 1/1999/99189/Bidset2/PLAN_SantaFe.DGN 8-2-2002 16:41:02 LAST REV: 4-28-03 BY: drp

PROJECT NO.	SHEET NO.	TOTAL SHEETS
468-83473	6	60

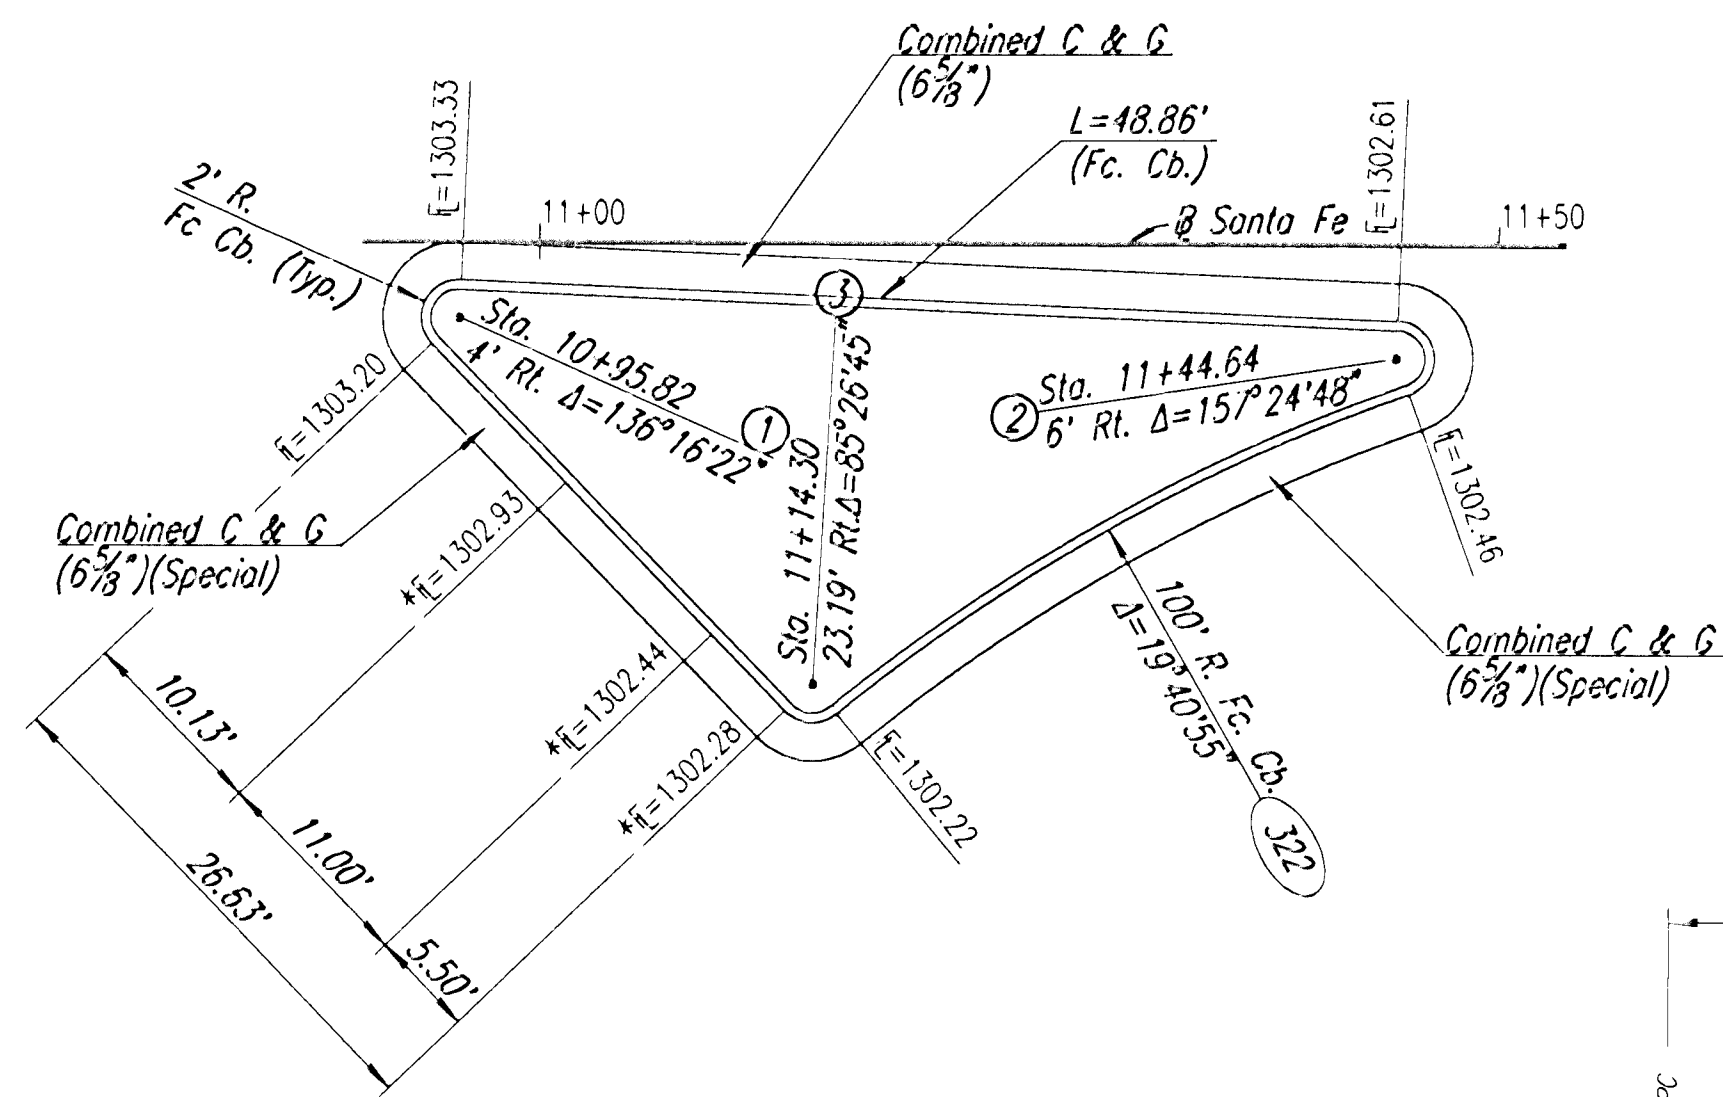


CP 342 Sta. 9+45.26
 No Point Set
 N 1691896.0933 E 1650857.4981

CP 350 Sta. 10+00.00
 No Point Set
 N 1691841.3648 E 1650858.3507


CP 340 Sta. 12+04.11
 No Point Set
 N 1691637.2771 E 1650861.5302

Island Coordinate list

POINT	STATION	OFFSET	NORTH	EAST
1	10+95.82	4' Rt.	1,691,745.4895	1,650,855.8439
2	11+44.62	6' Rt.	1,691,696.6474	1,650,854.6045
3	11+14.30	23.19' Rt.	1,691,726.7127	1,650,836.9433

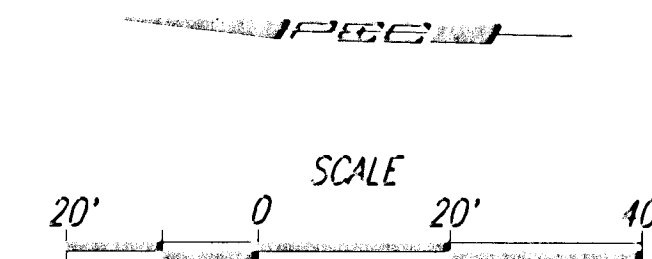

Utilities
 Water City of Wichita
 Storm Sewer City of Wichita
 Telephone Southwestern Bell Telephone
 Gas Kansas Gas Service
 Electric Westar Energy
 TV Cox Communications

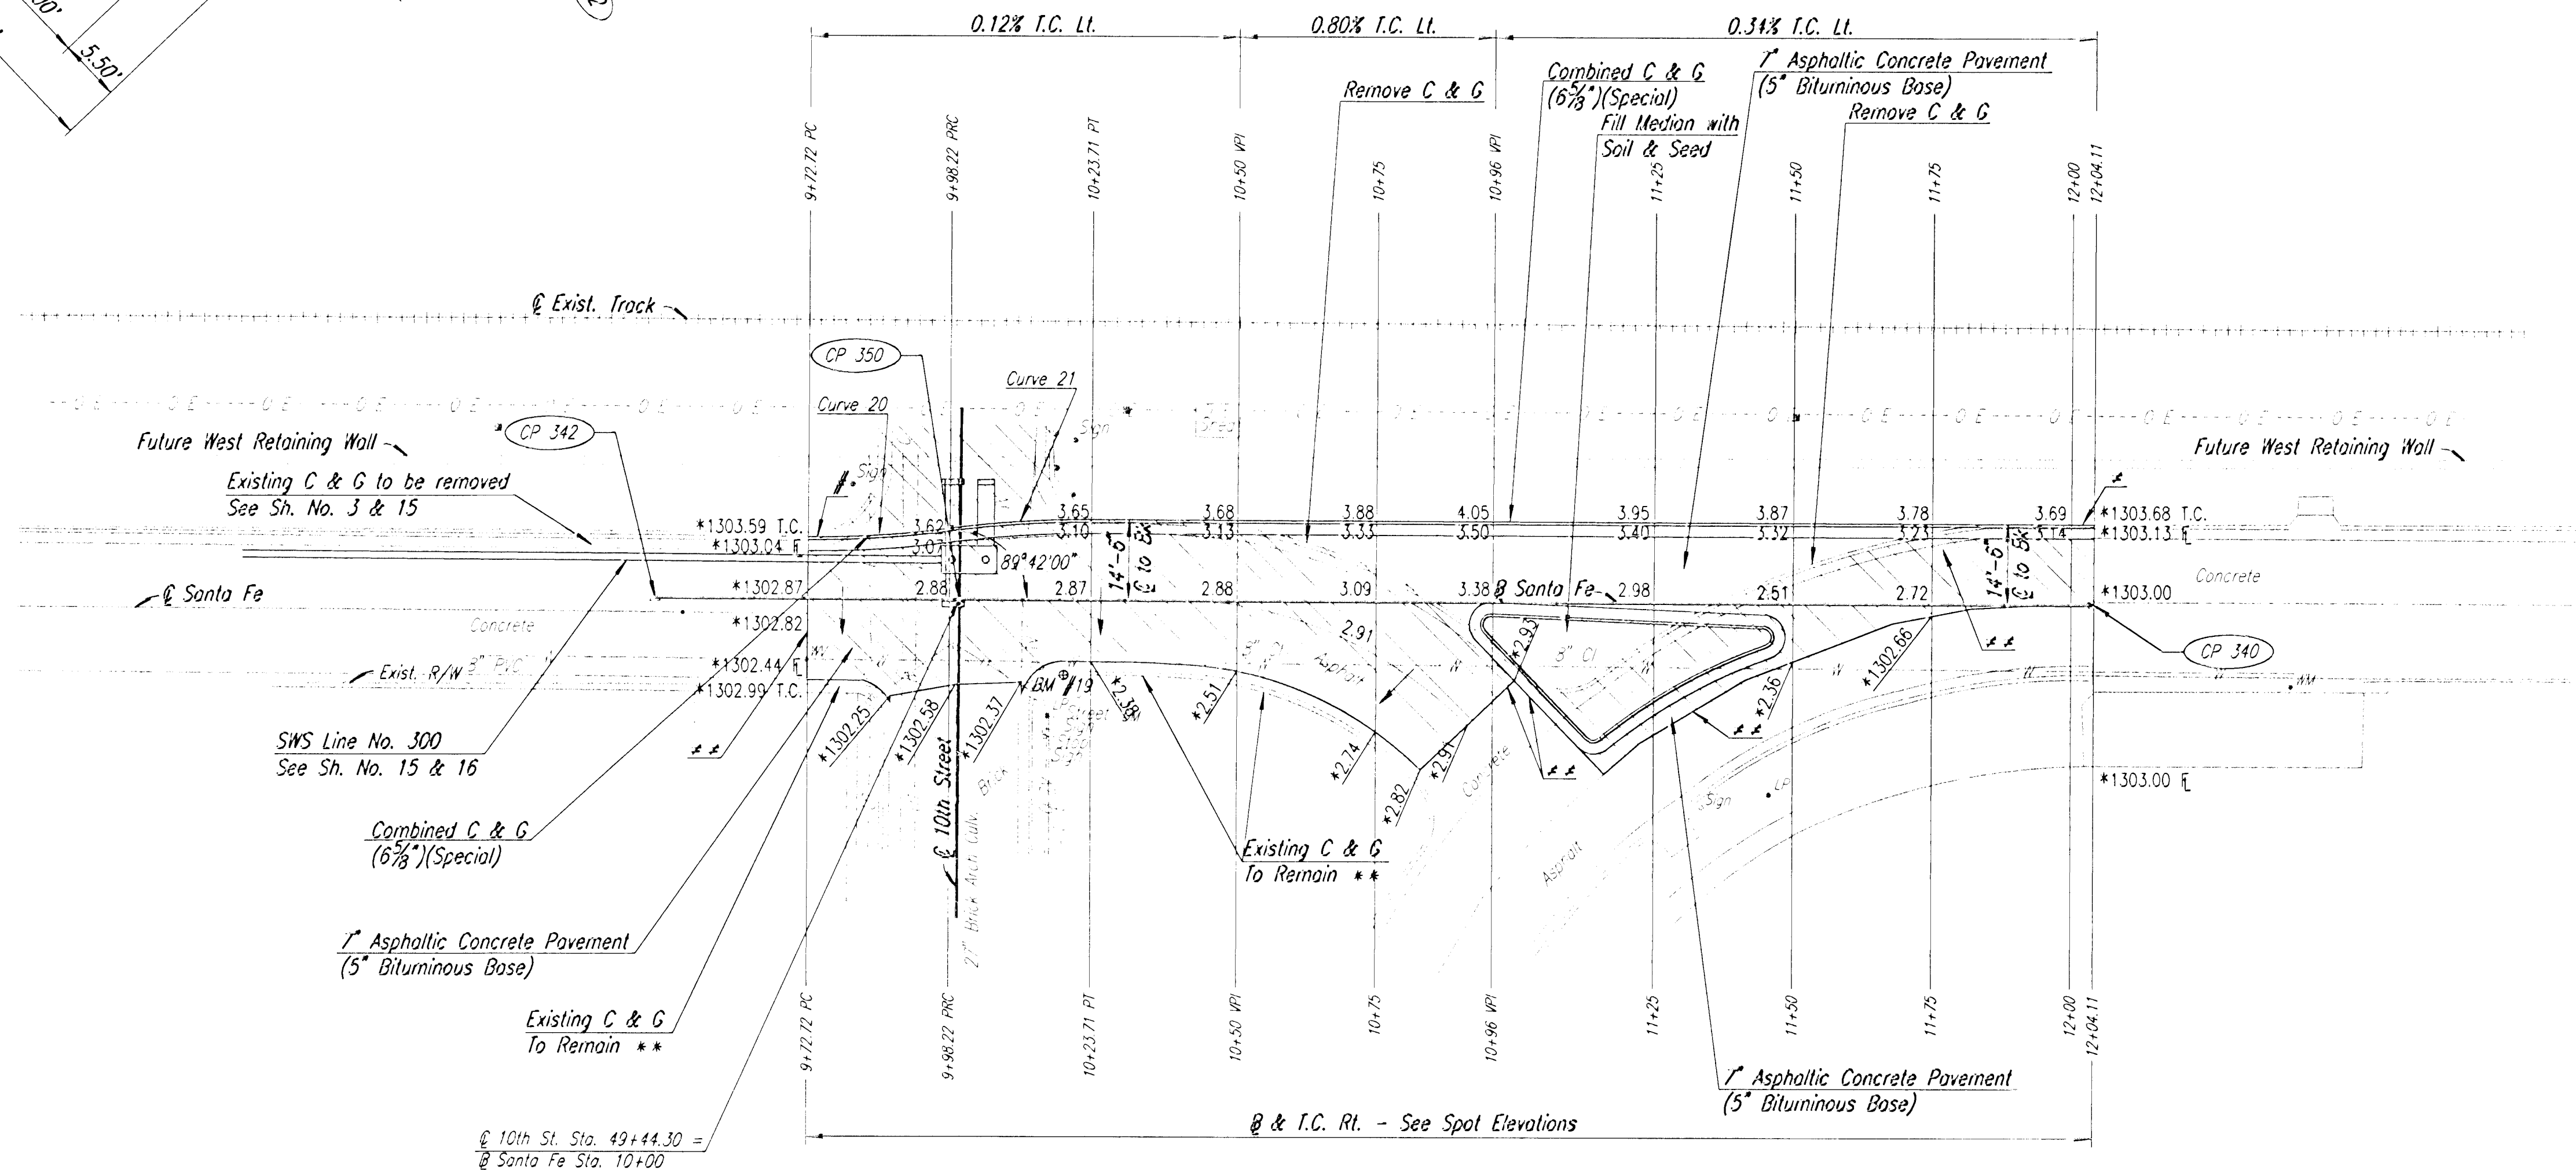

Fe Cb Curve Data (Curve 20)
 PC Sta. 9+72.72
 PRC Sta. 9+98.22
 Δ = 7°59'18" (Lt)
 R = 183.9'
 T = 12.77'
 L = 25.64'
 E = 0.45'

Fe Cb Curve Data (Curve 21)
 PRC Sta. 9+98.22
 PT Sta. 10+23.71
 Δ = 7°41'17" (Rt)
 R = 190'
 T = 12.77'
 L = 25.51'
 E = 0.45'

BW #19 - Chiseled * on Top of Curb, South Curb Return, Southwest Corner of Intersection of Santa Fe Avenue & 10th Street
 Elevation = 1302.83

LEGEND

- * Match Existing
- Pavement Removal. The Bid Item "Pavement Removal" shall include the Removal of all Indicated Asphalt and Concrete Pavement, Sidewalks, and Curb & Gutter.
- 5' Transition from Combined Curb & Gutter (6 3/8") to Existing Curb & Gutter. To be bid and paid for as "Combined Curb & Gutter (6 3/8)".
- 5' Transition from Curb & Gutter (6 5/8") to No Curb & Gutter.
- So. Cut Line
- ** The Contractor is responsible for maintaining the integrity the existing curb & gutter and inlets. All repair work required due to damage during construction will be at the contractors expense.

This sheet designed by:

Professional Engineering Consultants, P.A.
 303 S. TOPEKA • WICHITA, KANSAS 67202
 316-262-2691 • FAX 316-262-3003

3				
2				
1				
NO.	DATE	REVISIONS	BY	APP'D
CITY OF WICHITA				
WICHITA CENTRAL CORRIDOR				
10th St & Santa Fe				
DESIGNED	RAW	SCALE 1" = 20'	APP'D	
DESIGN CK.	DETAIL CK.	QUANTITIES	THAILED	
		QUANCK.	THAILED CK.	