
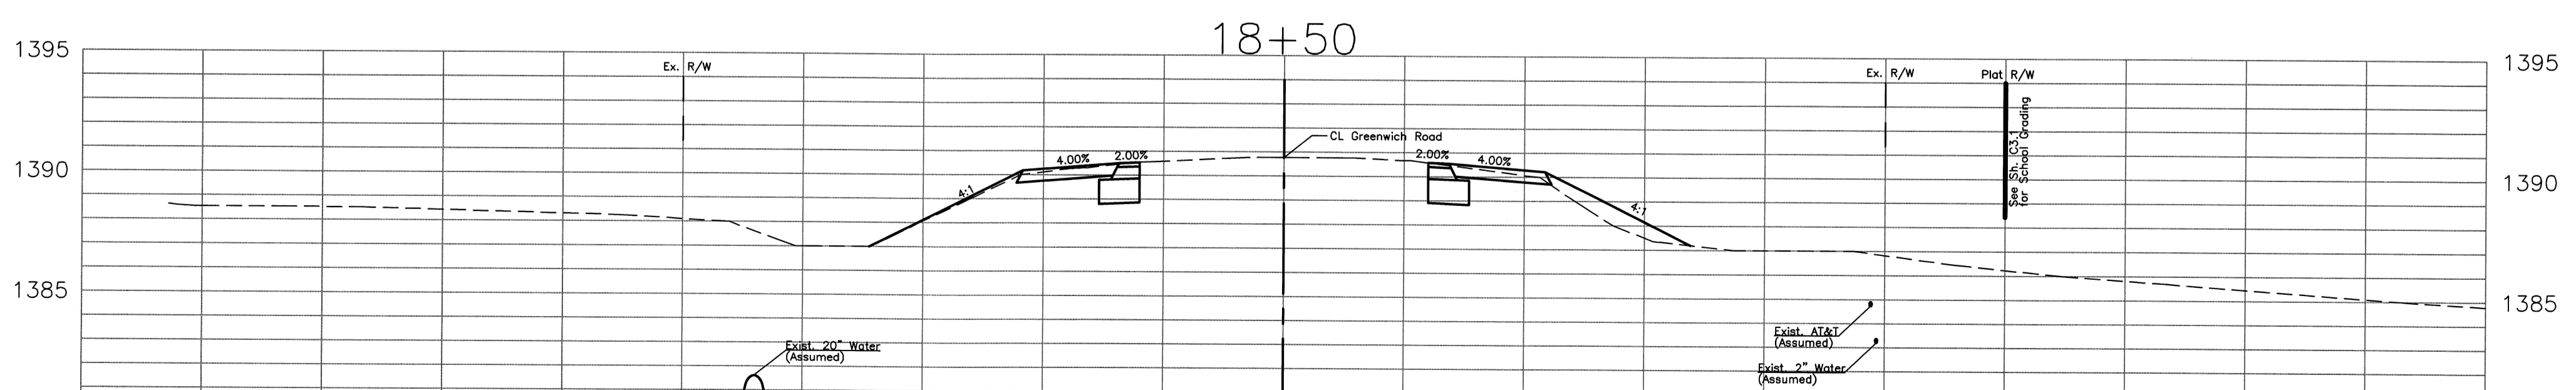
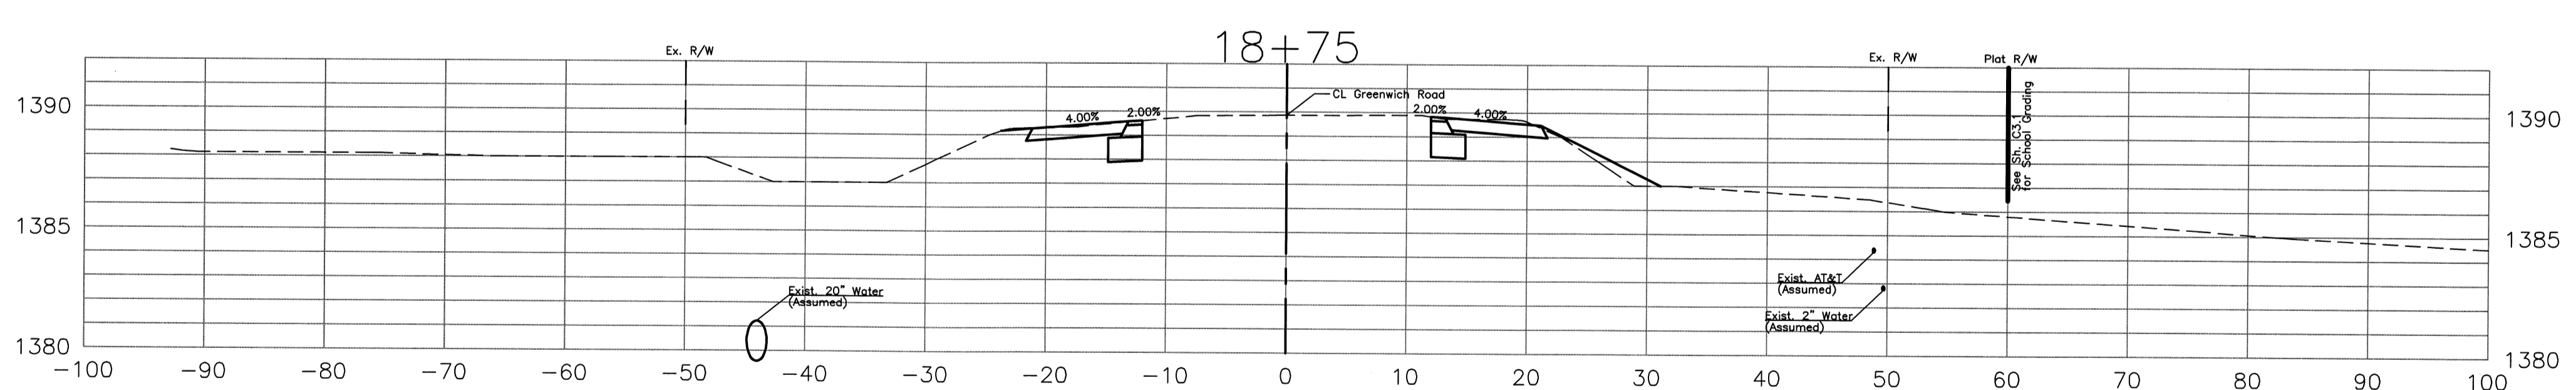
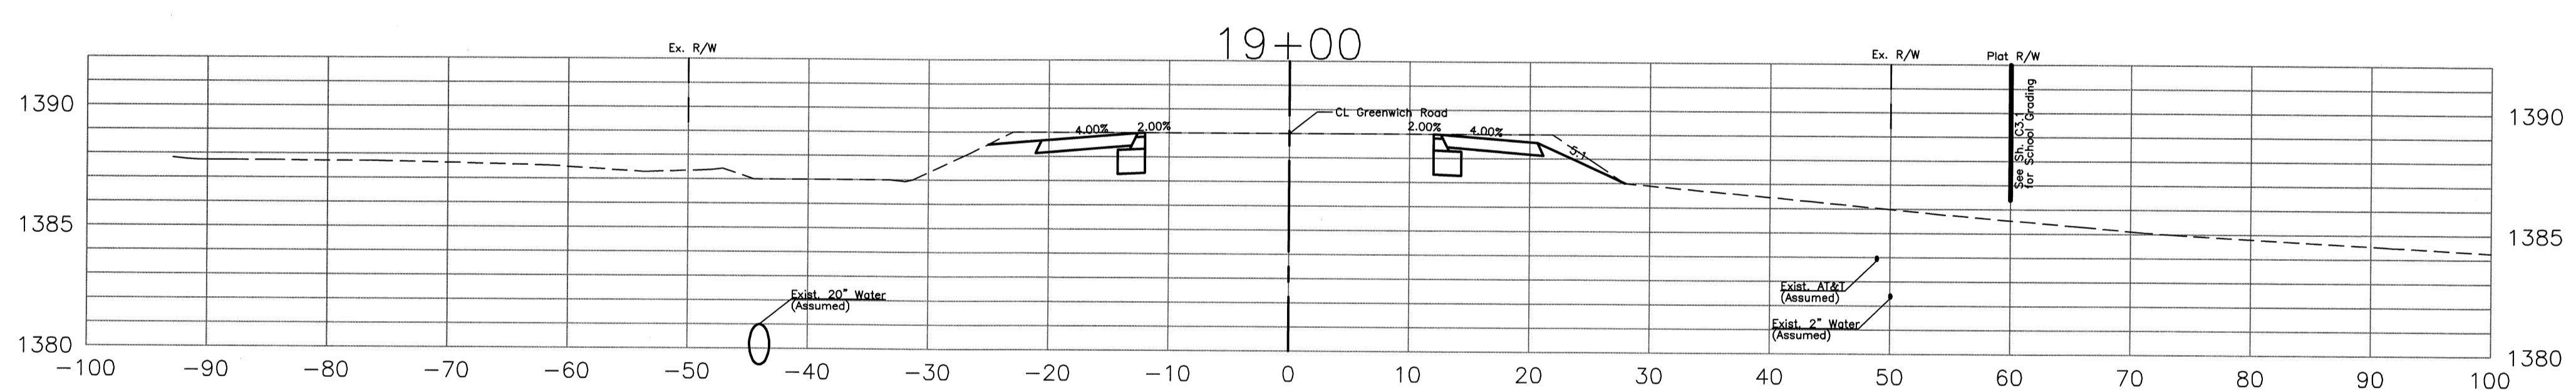
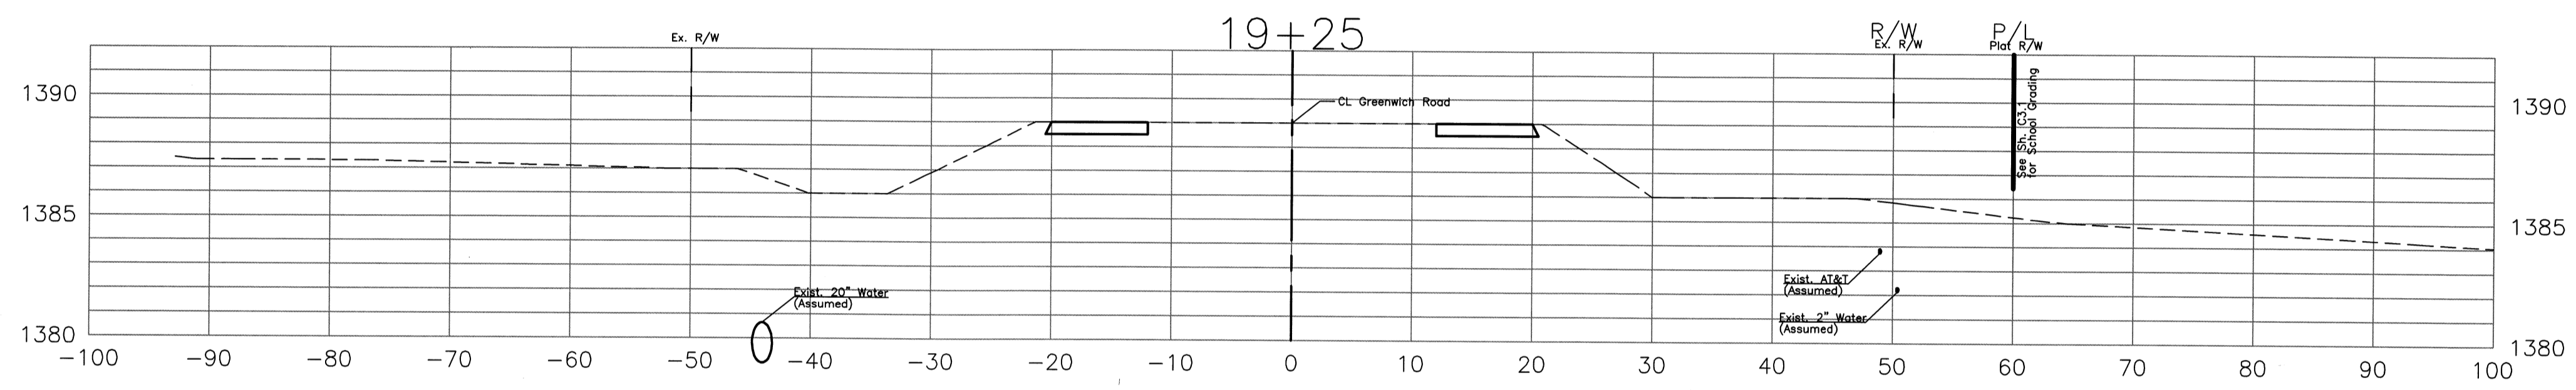
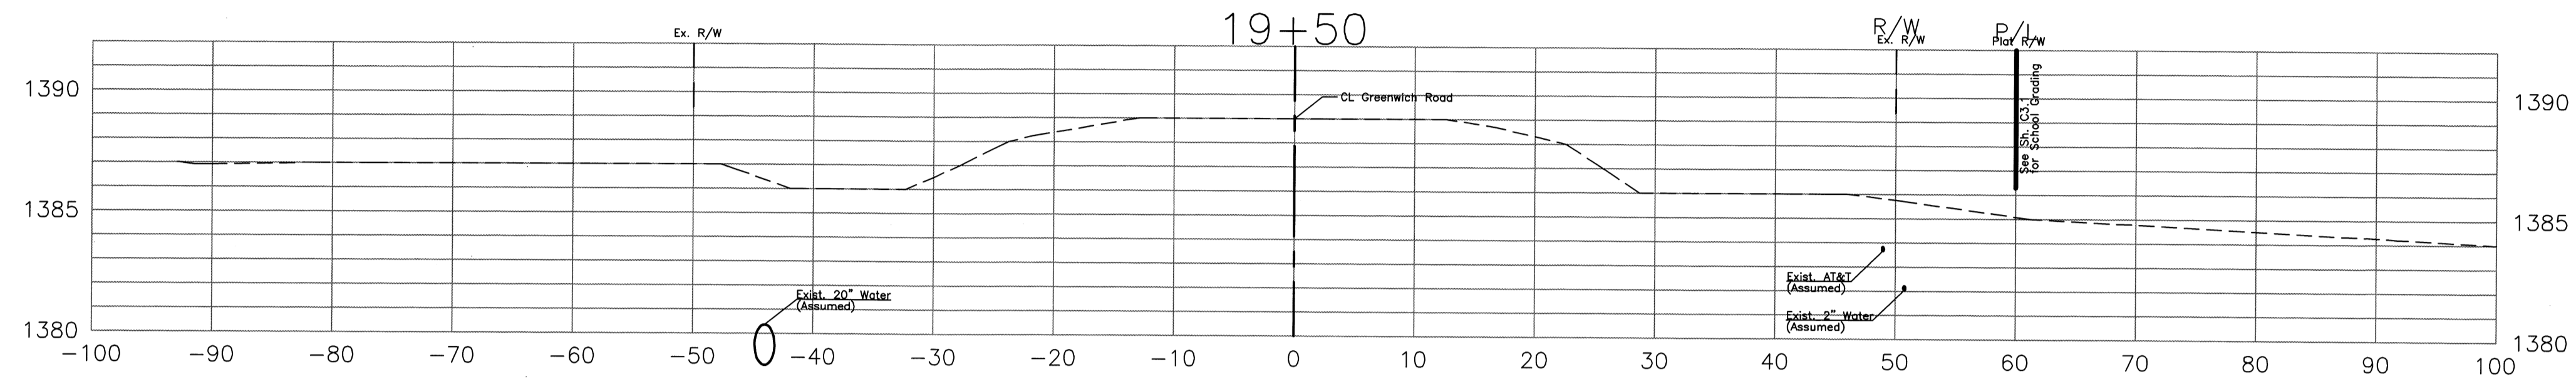


Sp. Dt. Rt. 6/4/09 JCK

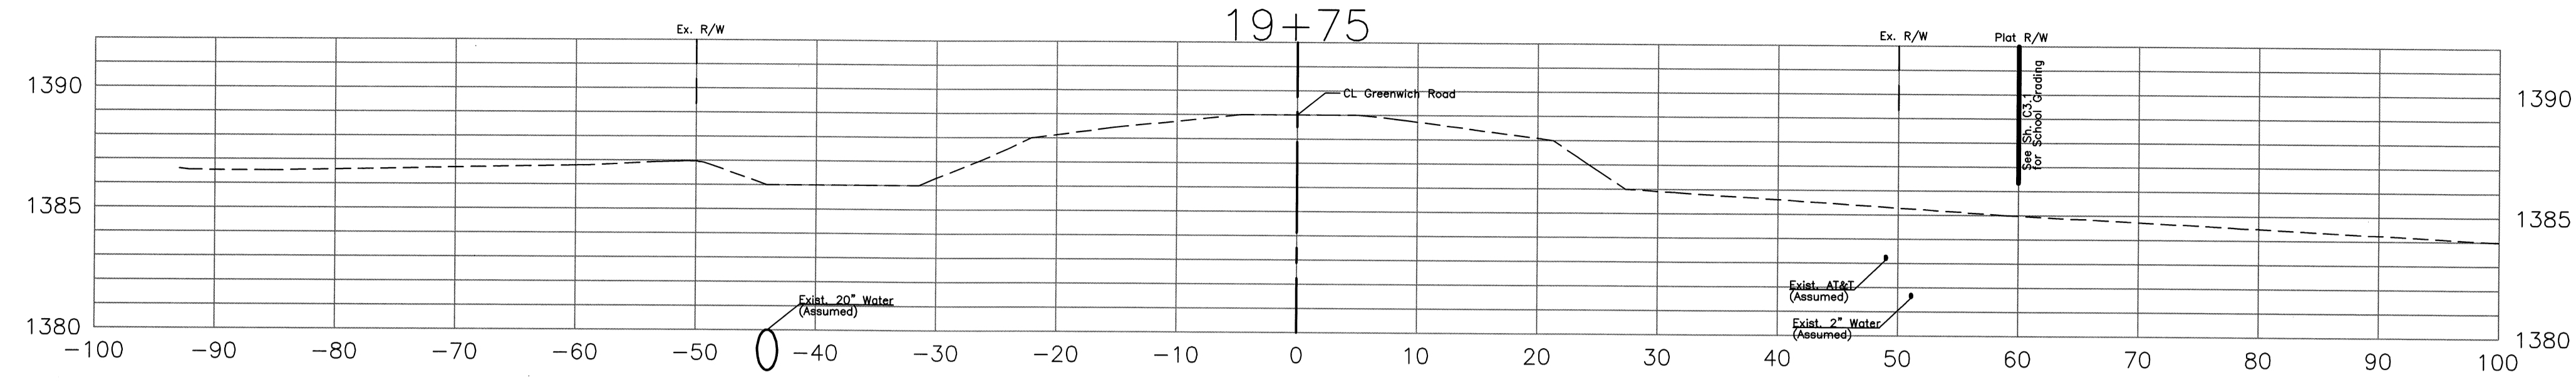

SCALE : 1"=10' HORIZ.
1"=5' VERT.

CROSS SECTION

WILSON & COMPANY
Engineers & Architects
1700 East Iron - Salina, Kansas 67401
Tel 765 - 827-0433 Fax 765 - 827-5949

FACILITY IMPROVEMENTS
CIRCLE UNIFIED SCHOOL DISTRICT U.S.D. NO 375
GREENWICH ROAD
NEW ELEMENTARY SCHOOL

DESIGN	JCK
DRAWN	CJT
DATE	06/09
FILE NO.	08-500-037-00

SHEET NO.
C2.12