
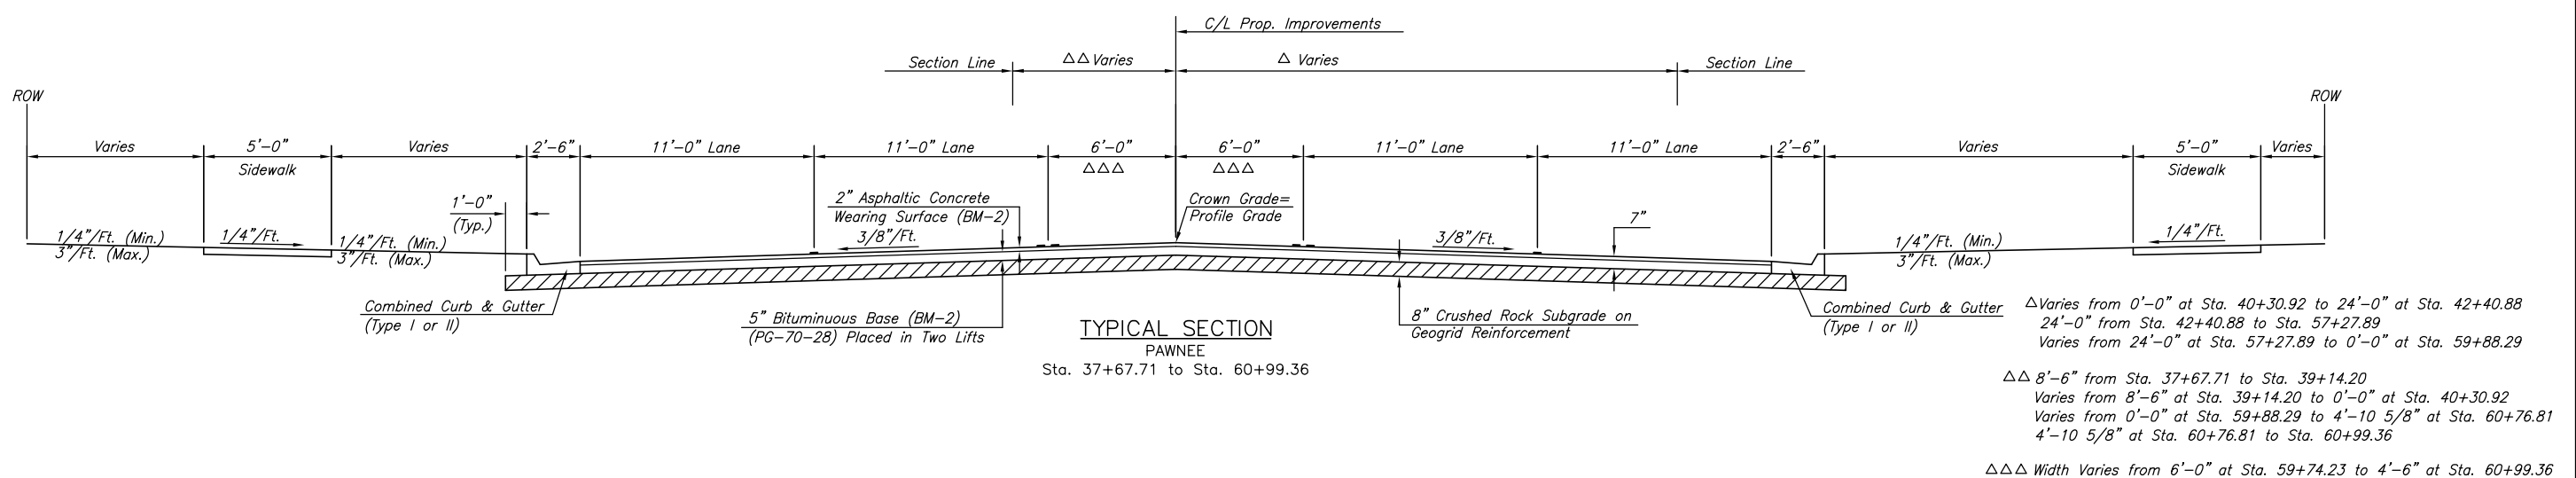
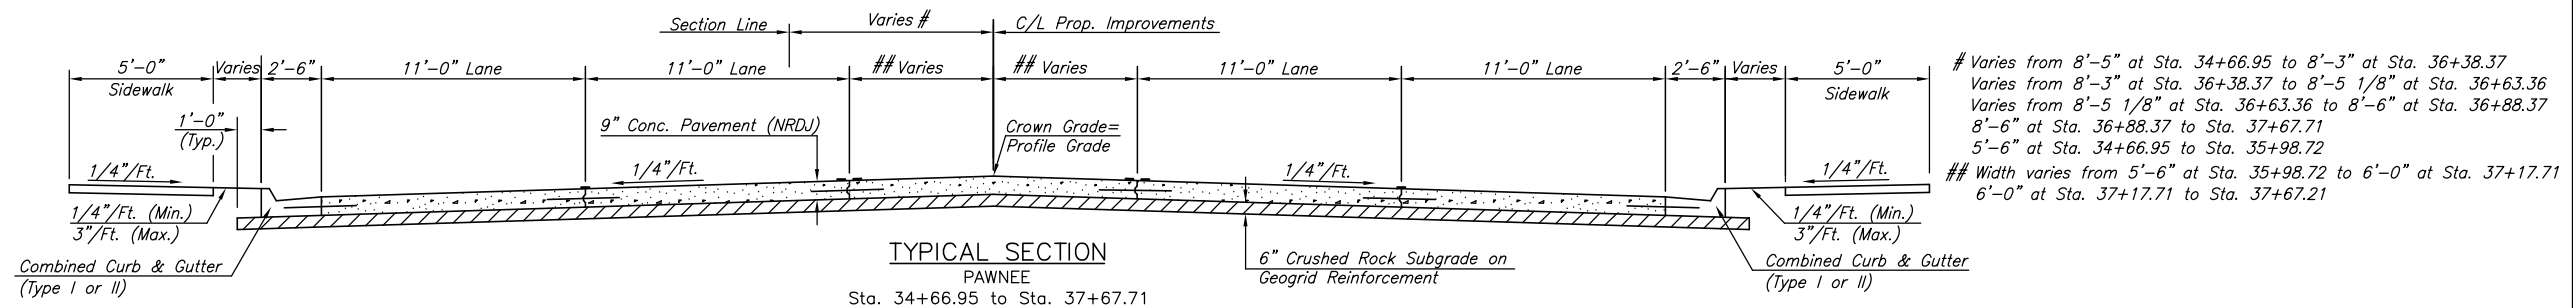


STATE	PROJECT NO.	YEAR	SHEET NO.	SHEETS
KANSAS	87 N-0235-01	2006	3	120

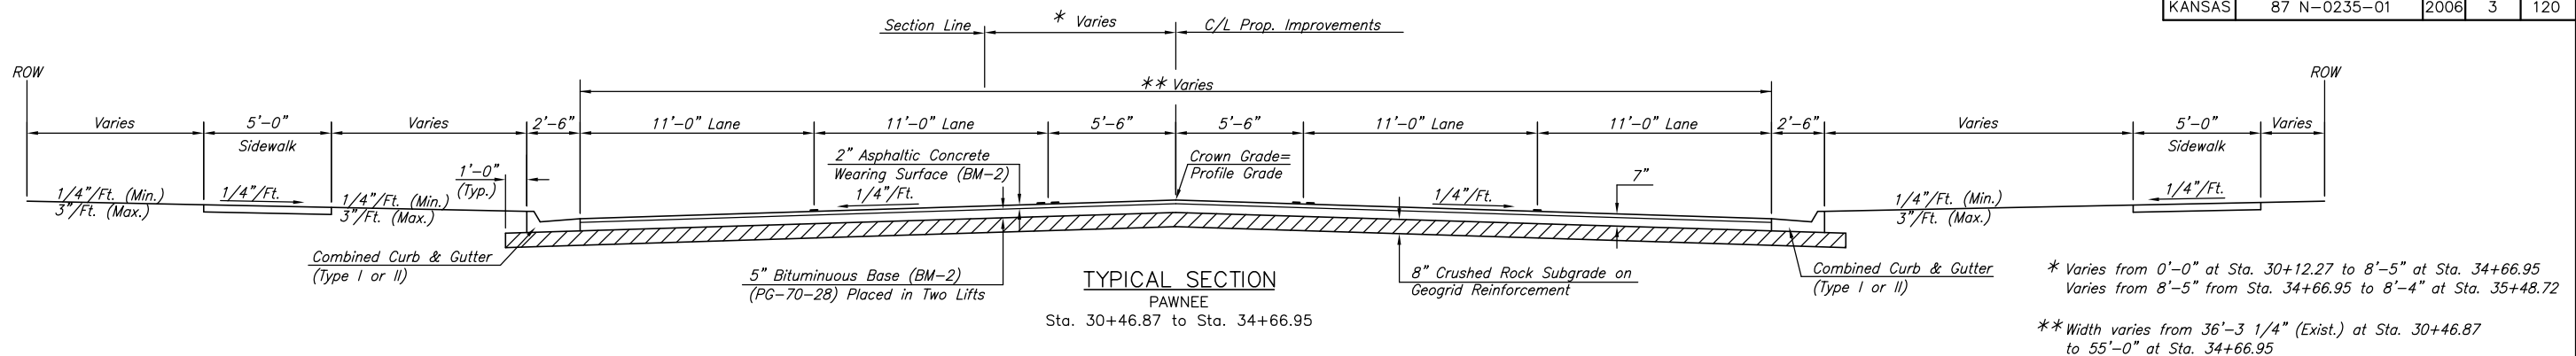

J:\Civil\04222\dwg\title\04222tp1.dwg 6/7/2006 9:10:00 AM CST

KANSAS DEPARTMENT OF TRANSPORTATION

PAWNEE IMPROVEMENTS
TYPICAL SECTIONS

PROJECT NO. 87 N-0235-01 SEDGWICK CO.

M K E C ENGINEERING CONSULTANTS, INC.
WICHITA, KANSAS

DESIGNED BY: JRA	CHECKED BY: JRA
DRAWN BY: WNJ	DATE: JULY 2004 SHEET 3 OF 120