
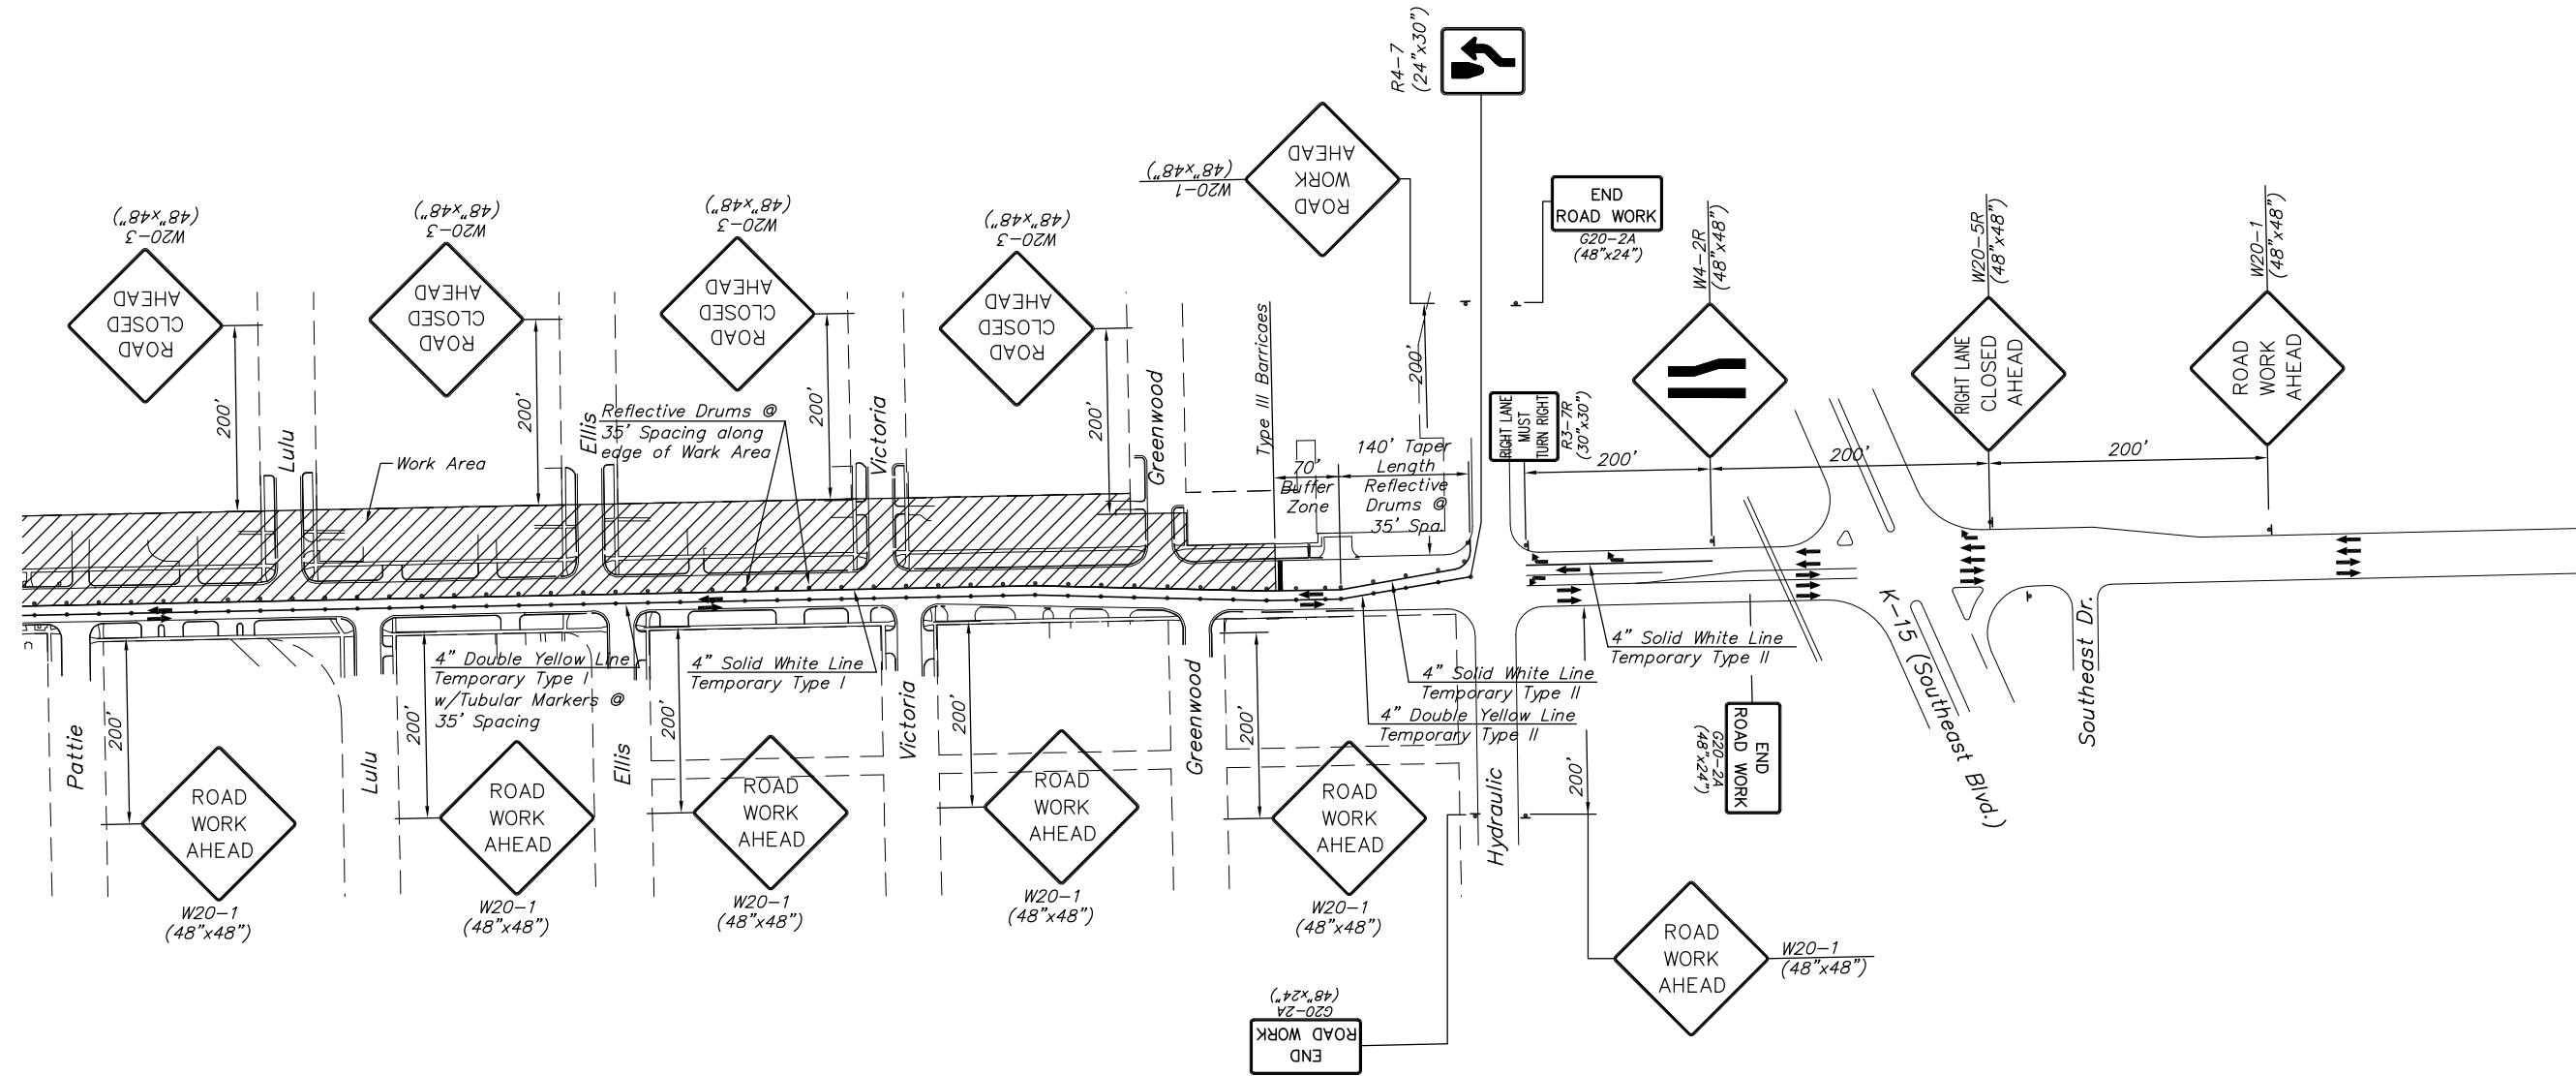


STATE	PROJECT NO.	YEAR	SHEET NO.	SHEETS
KANSAS	87 N-0235-01	2006	87	120

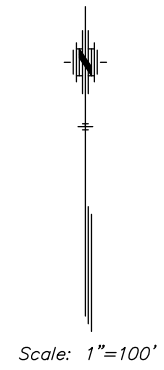

LEGEND	
	Type III Barricades
	Mount on Type III Barricade
	Type B Warning Light
	One Post Sign
	Channelizing Device
	Arrow Display
	Mount Overhead on Span Wire

KANSAS DEPARTMENT OF TRANSPORTATION
PAWNEE IMPROVEMENTS
TRAFFIC CONTROL - PHASE 2
PROJECT NO. 87 N-0235-01 SEDGWICK CO.
M K E C ENGINEERING CONSULTANTS, INC.
WICHITA, KANSAS

DESIGNED BY: JRA	CHECKED BY: JRA
DRAWN BY: WNJ	DATE: JULY 2004 SHEET 87 OF 120