

PAVING AND INCIDENTAL DRAINAGE IMPROVEMENTS

TO SERVE

84091

FONTANA 3RD ADDITION

MARK RANDAL-FROM THE E.L. OF COVINGTON TO THE N.L. OF LOT 27, BLOCK 1
 CORTINA-FROM THE S.L. OF MARK RANDAL TO THE E.L. LOT 15, BLOCK 1, INCLUDING THE CUL-DE-SAC
 SHEFFORD-FROM THE S.L. OF LOT 15, BLOCK 1, TO THE N.L. OF LOT 27, BLOCK 1

OCA NO. 766131
 CITY OF WICHITA PROJECT NO. 472-84091
CITY OF WICHITA, KANSAS
 JAMES L. ARMOUR, P.E. - CITY ENGINEER


INDEX OF SHEETS

1. TITLE SHEET
2. KEY MAP AND GENERAL NOTES
3. PLAN AND HORIZONTAL CONTROL
4. FOUR CORNER LOT GRADING PLAN
5. SITE GRADING PLAN
6. GRADING PLAN-POND NO. 5
7. TYPICAL 29" BK-BK PAVEMENT PLAN
8. PAVING PLAN-MARK RANDAL
- 9-10. PAVING PLAN-SHEFFORD
- 11-12. PAVING PLAN-CORTINA
13. PAVING PLAN-CORTINA CUL-DE-SAC
14. VALLEY GUTTER PLAN
15. STD. DRIVE ENTRANCES DETAILS
16. MISCELLANEOUS PAVING DETAILS
- 17-18. PLAN/PROFILE-SWS LINE NO. 1
19. STD. TYPE 1A CURB INLET (5' OPENING)
20. AREA INLET DETAILS
21. MANHOLE FRAME AND COVER DETAILS
22. MISCELLANEOUS DRAINAGE DETAILS
23. EROSION CONTROL PLANS
- 24-27. EROSION CONTROL DETAILS
28. SIGNING DETAILS
- 29-53. CROSS SECTIONS-STREET
- 54-58. CROSS SECTIONS-POND NO. 5

EARTHWORK

EXCAVATION 43,409 CU. YDS.
 COMPACTED FILL 37,014 CU. YDS.
 LOOSE FILL 347 CU. YDS.

PROJECT LENGTH = 2,306 LIN. FT.

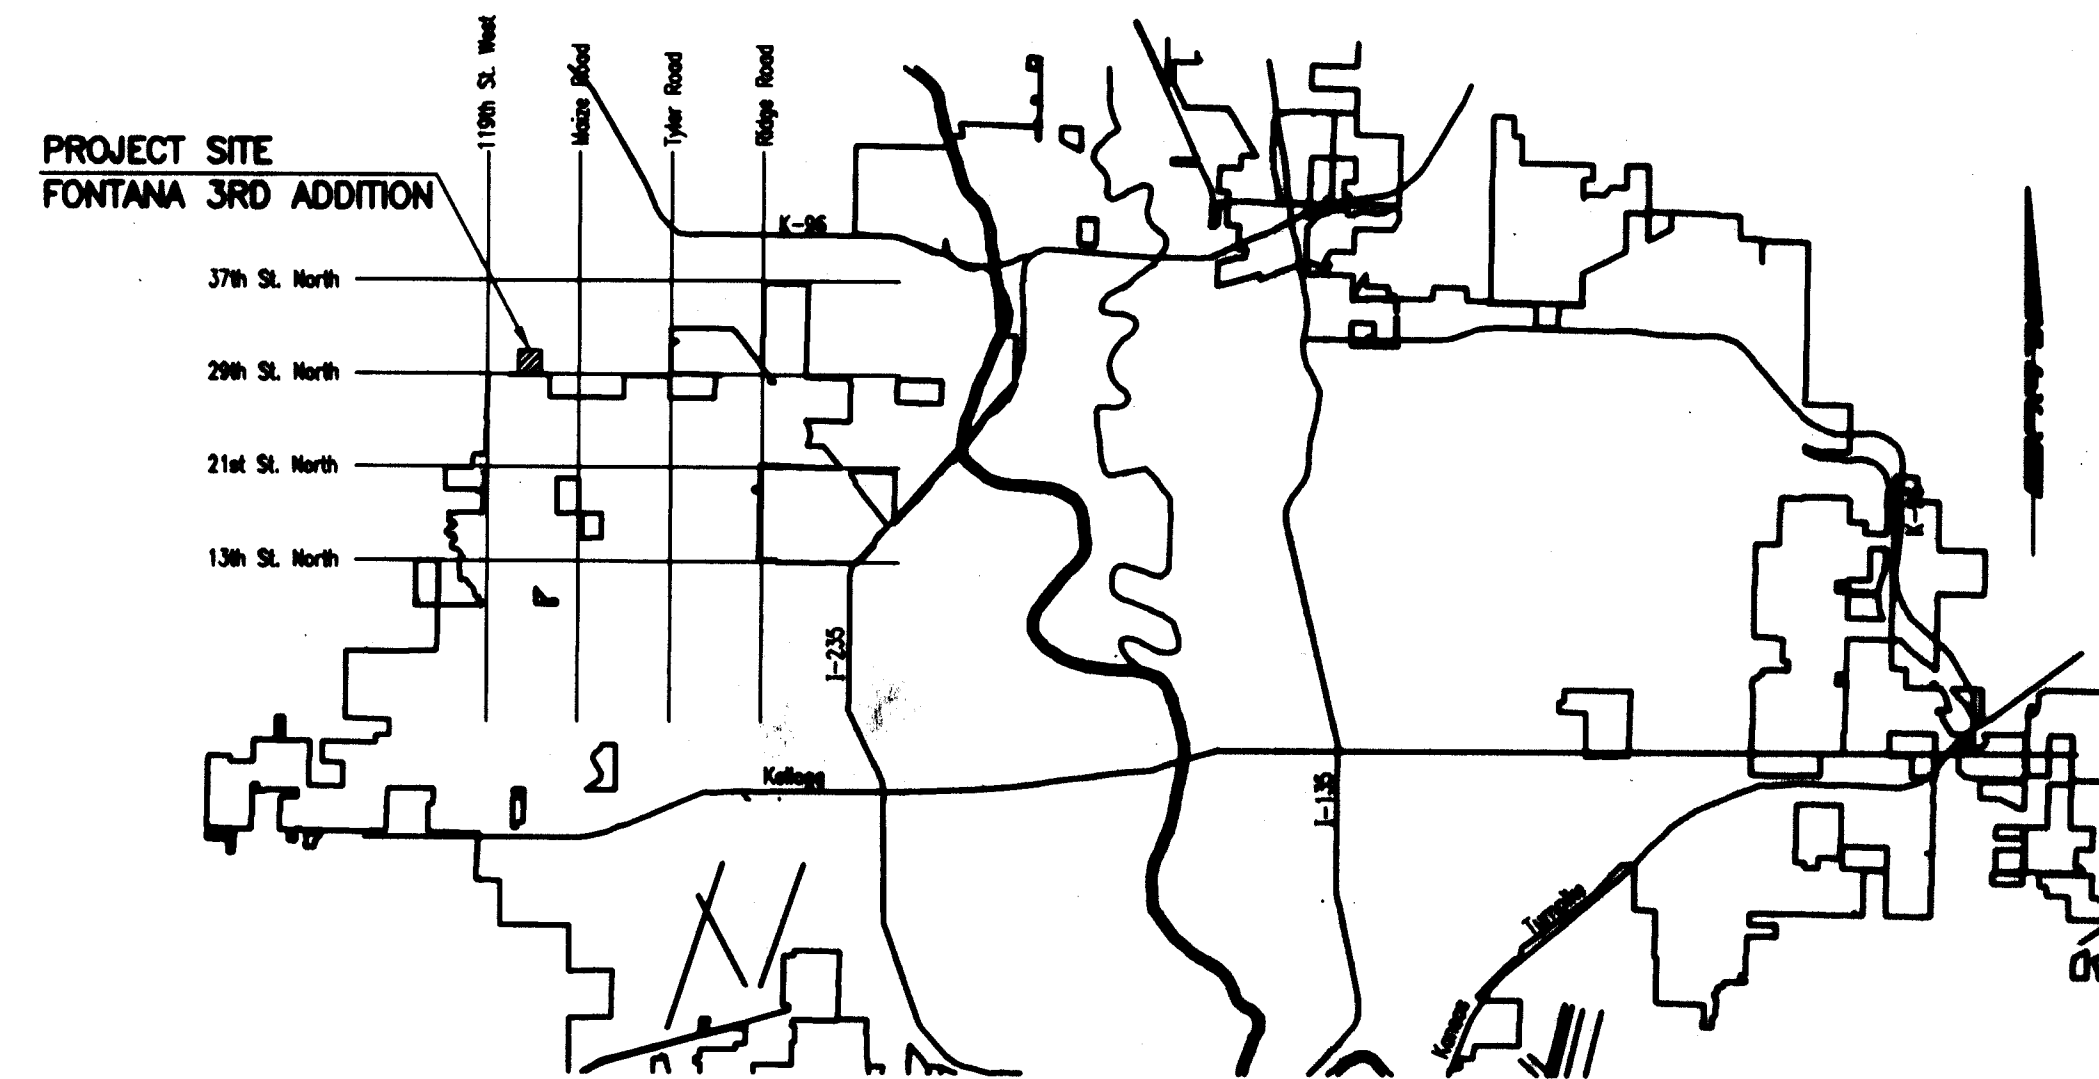

LOCATION MAP

CONSTRUCTION SCHEDULE/SEQUENCE

WORK ON SANITARY SEWER (468-83082) AND WATER DISTRIBUTION SYSTEM (448-90004) HAS BEEN SUBSTANTIALLY COMPLETED AS OF JUNE 11, 2007.

STREETS/DRAINAGE (472-84091)
 THE CONTRACTOR SHALL COMPLETE FONTANA 3RD STREETS/DRAINAGE CONSTRUCTION BY SEPTEMBER 7, 2007.

SUBDIVISION BENCH MARKS (SBM)

NO.	STREET AND STATION	FROM C	DESCRIPTION	ELEVATION
1	MARK RANDAL, STA. 107+65.74	14.5' RT.	W. END, NORTHWEST RETURN, CORTINA	
2	SHEFFORD, STA. 111+64.72	14.5' RT.	P.R.C. W. CURB, SOUTHEAST COR. LOT 16, BLOCK 2	
3	SHEFFORD, STA. 116+47.09	14.5' RT.	N. END, NORTHWEST RETURN, CORTINA	
4	CORTINA, STA. 123+53.58	14.5' LT.	N. END, NORTHWEST RETURN, CORTINA	

THE COST OF THE BENCH MARK DISC, INCLUDING INSTALLATION, SHALL BE INCIDENTAL TO THE CURB.

JUNE 2007

PLANS PREPARED BY
PROFESSIONAL ENGINEERING CONSULTANTS, P.A.
 ENGINEERS
 WICHITA, KANSAS



Saved: 06-11-2007 11:01:44 AM by BUS
 Plot Scale: 1:1 06-11-2007 11:02:30 AM by BUS
 G:\2006\06611\000\06611-000-C-SITRITLE