


BY	DATE


ENTEB
 ARCHITECTS ENGINEERS PLANNERS

This sheet designed by:

BNSF TRACK WORK ONLY

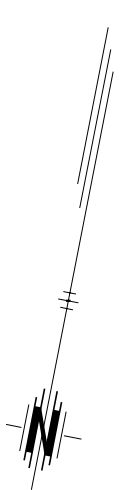

STATE	PROJECT NO.	YEAR	SHEET NO.	TOTAL SHEETS
KANSAS	472-84071	2005	R4.16	

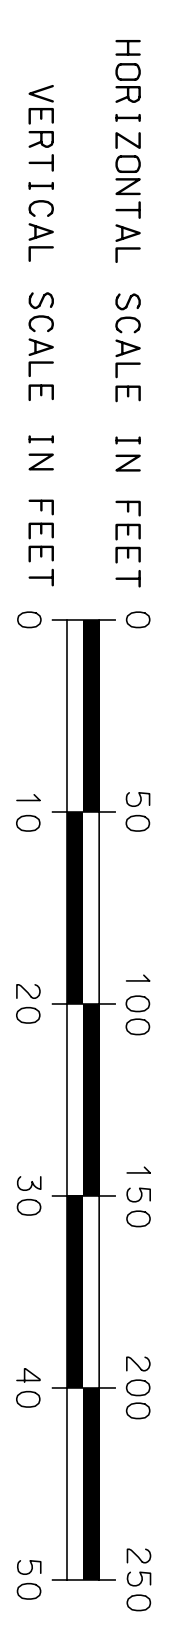

SHEET NO.	DATE	REVISIONS	BY	APP'D.
3				
2				
1				

DESIGNED	SCALE	APP'D.	TRACED
REP. NSB	DETAILED	JDS	
DESIGN OK.	DETAILED OK.	REP.	

DESIGNED	SCALE	APP'D.	TRACED
REP. NSB	DETAILED	JDS	
DESIGN OK.	DETAILED OK.	REP.	

CITY OF WICHITA
WICHITA CENTRAL CORRIDOR
PHASE 4 - TRACK WORK
PLAN
STA. 11221+00 TO STA. 11222+72.51