
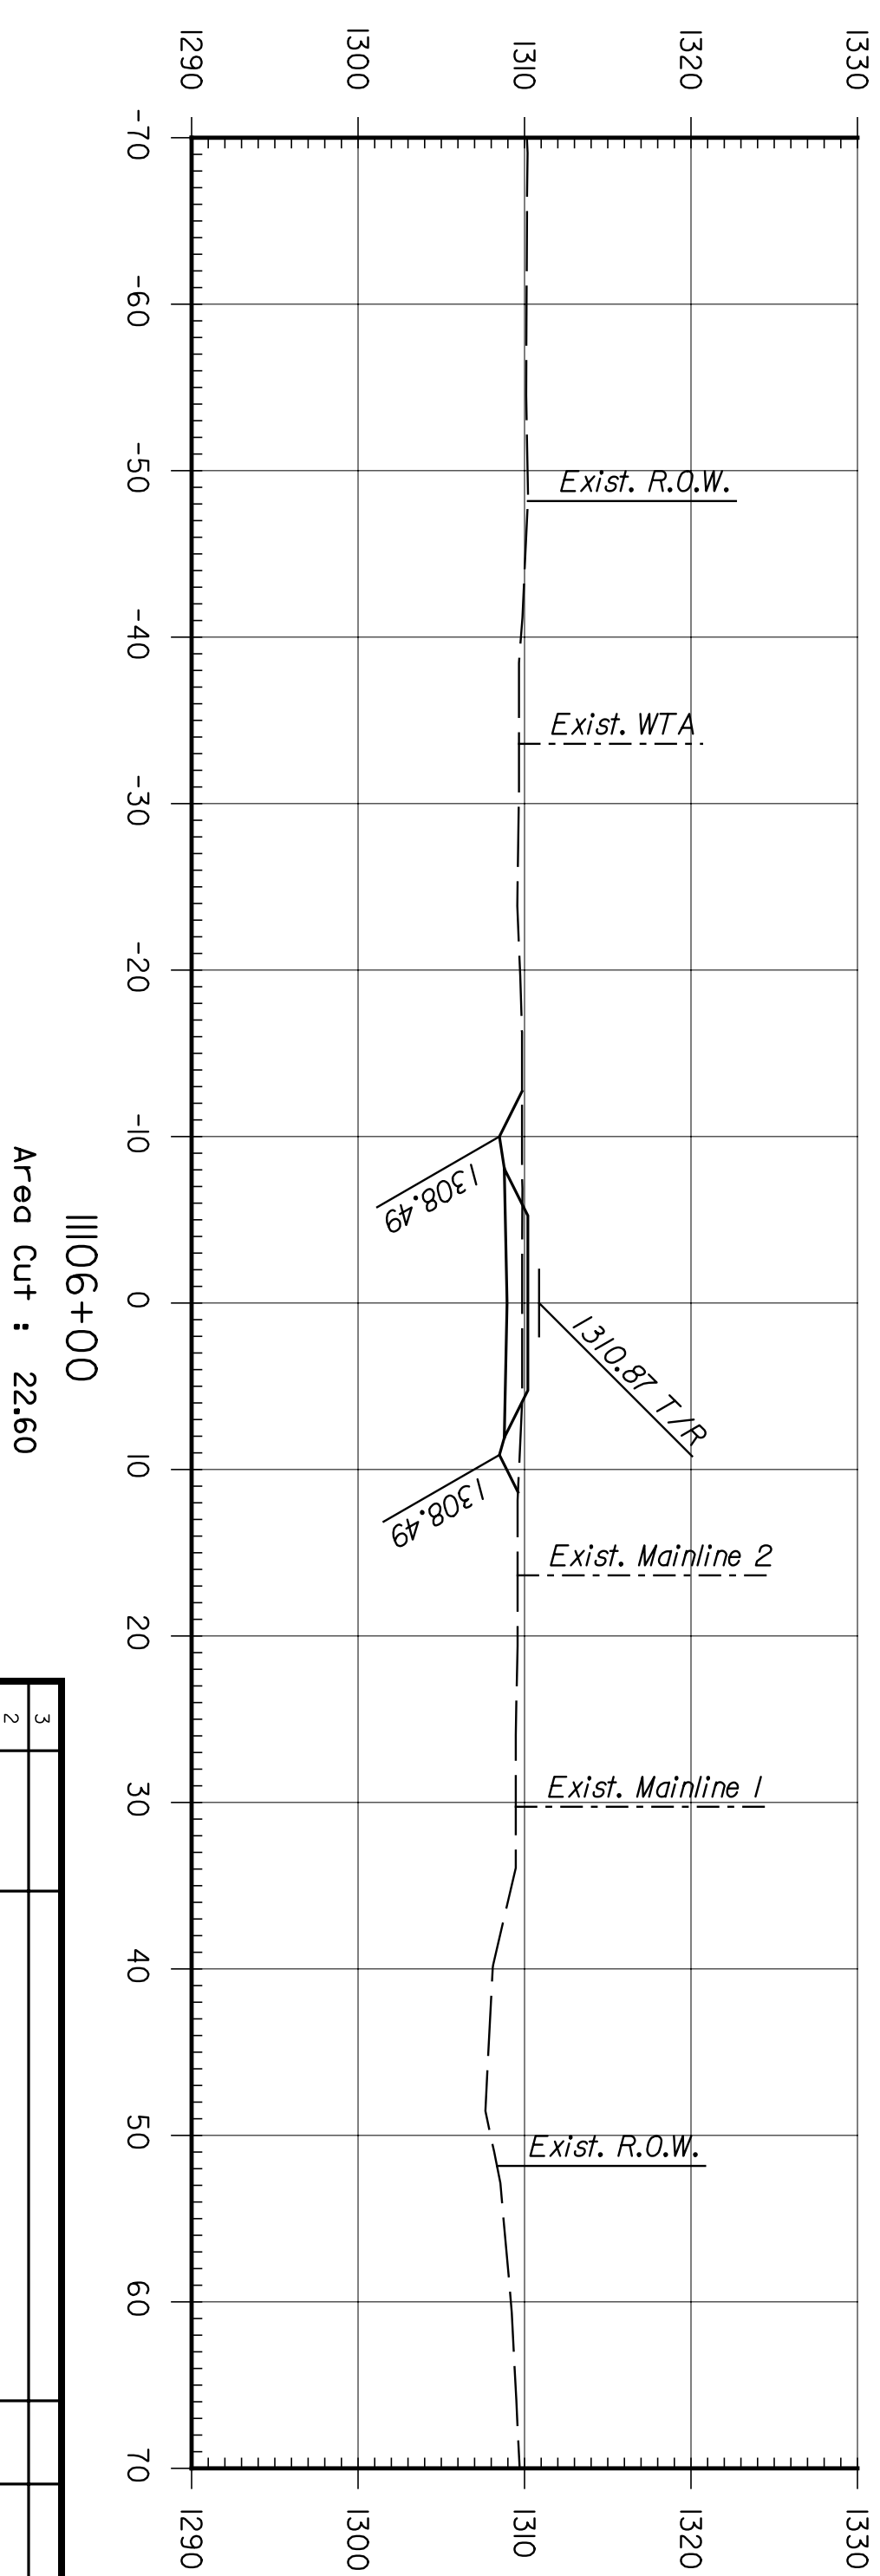
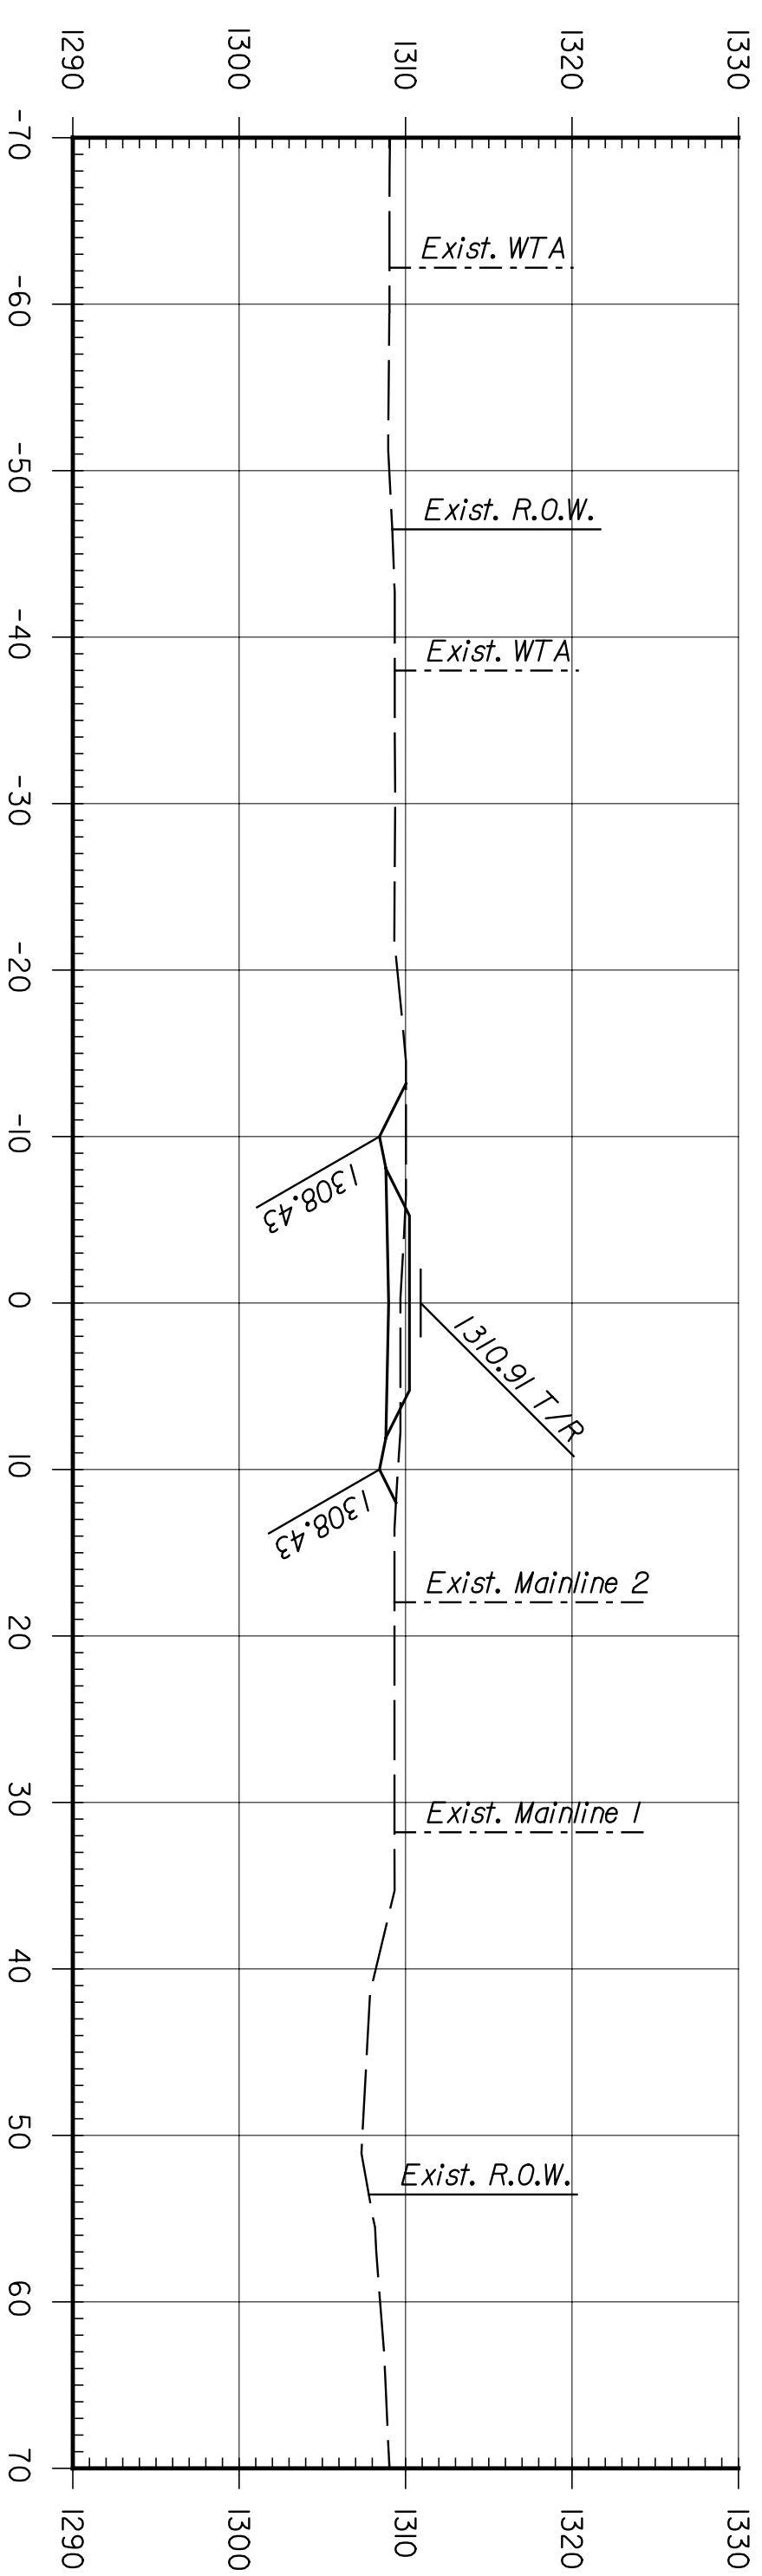
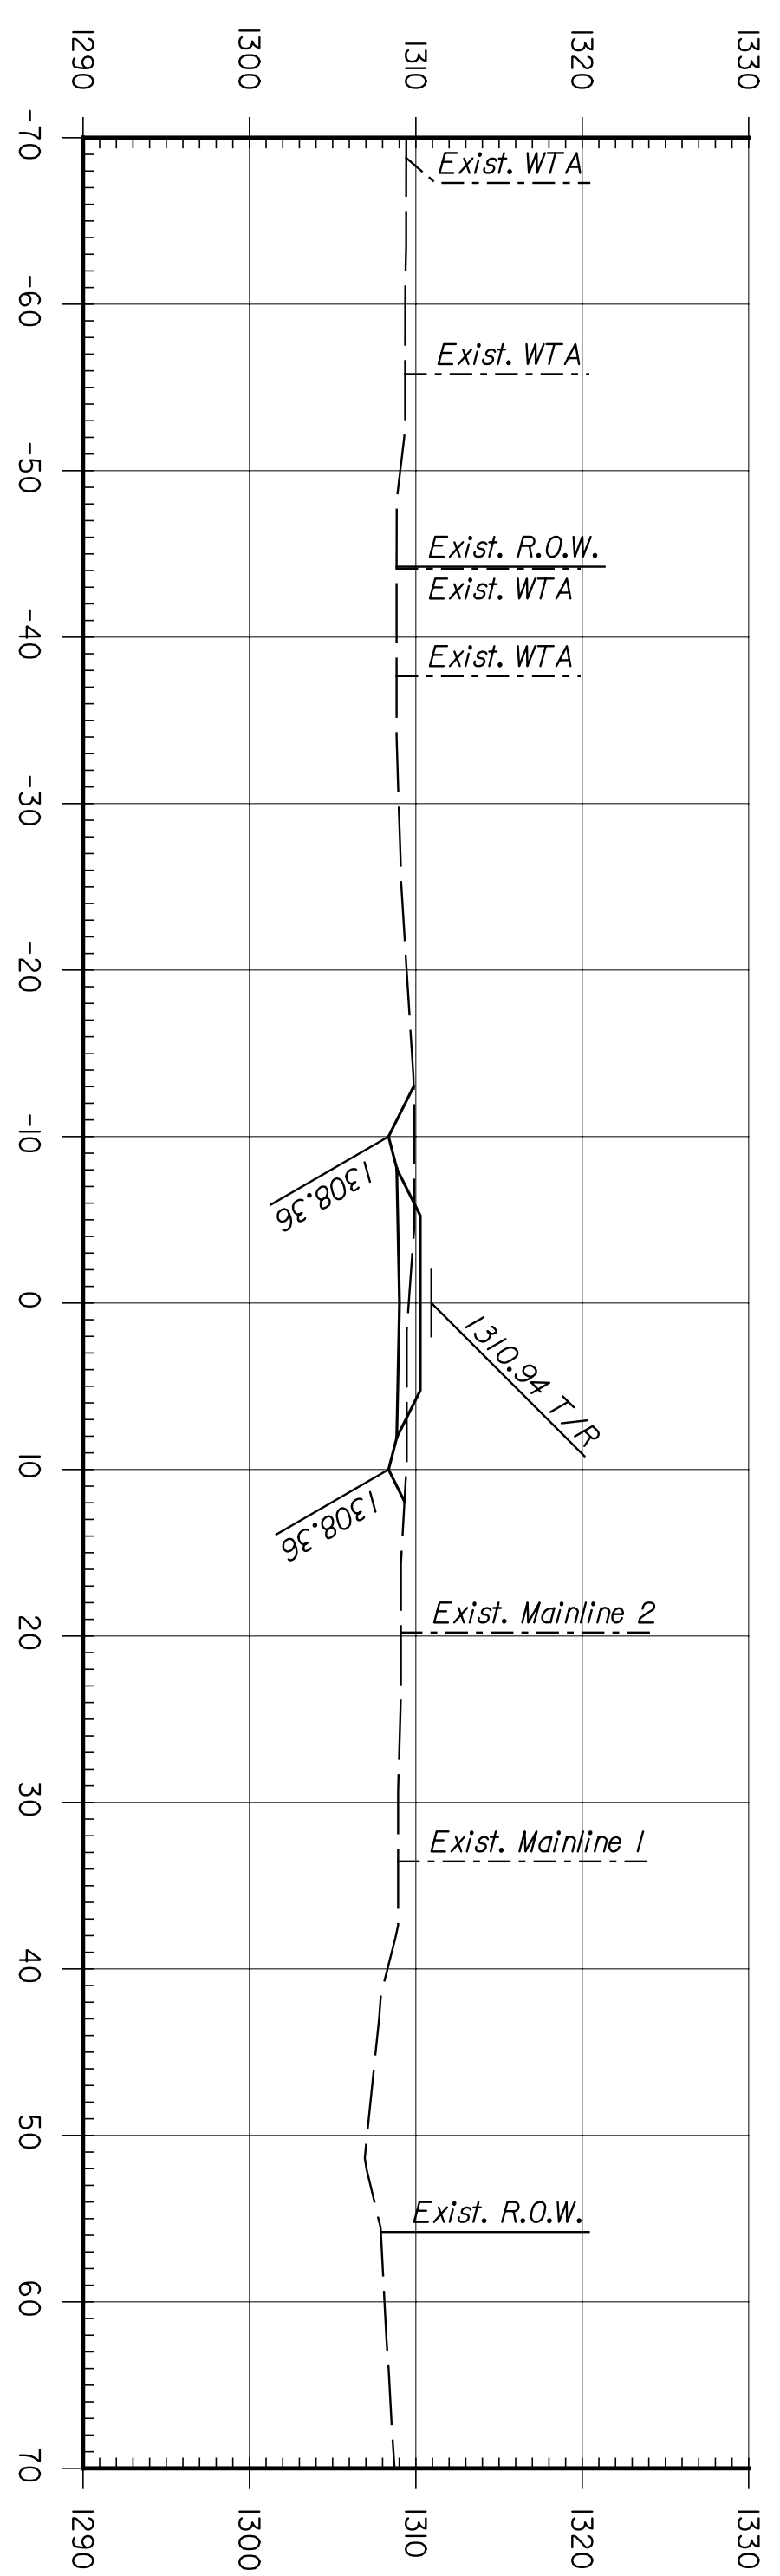
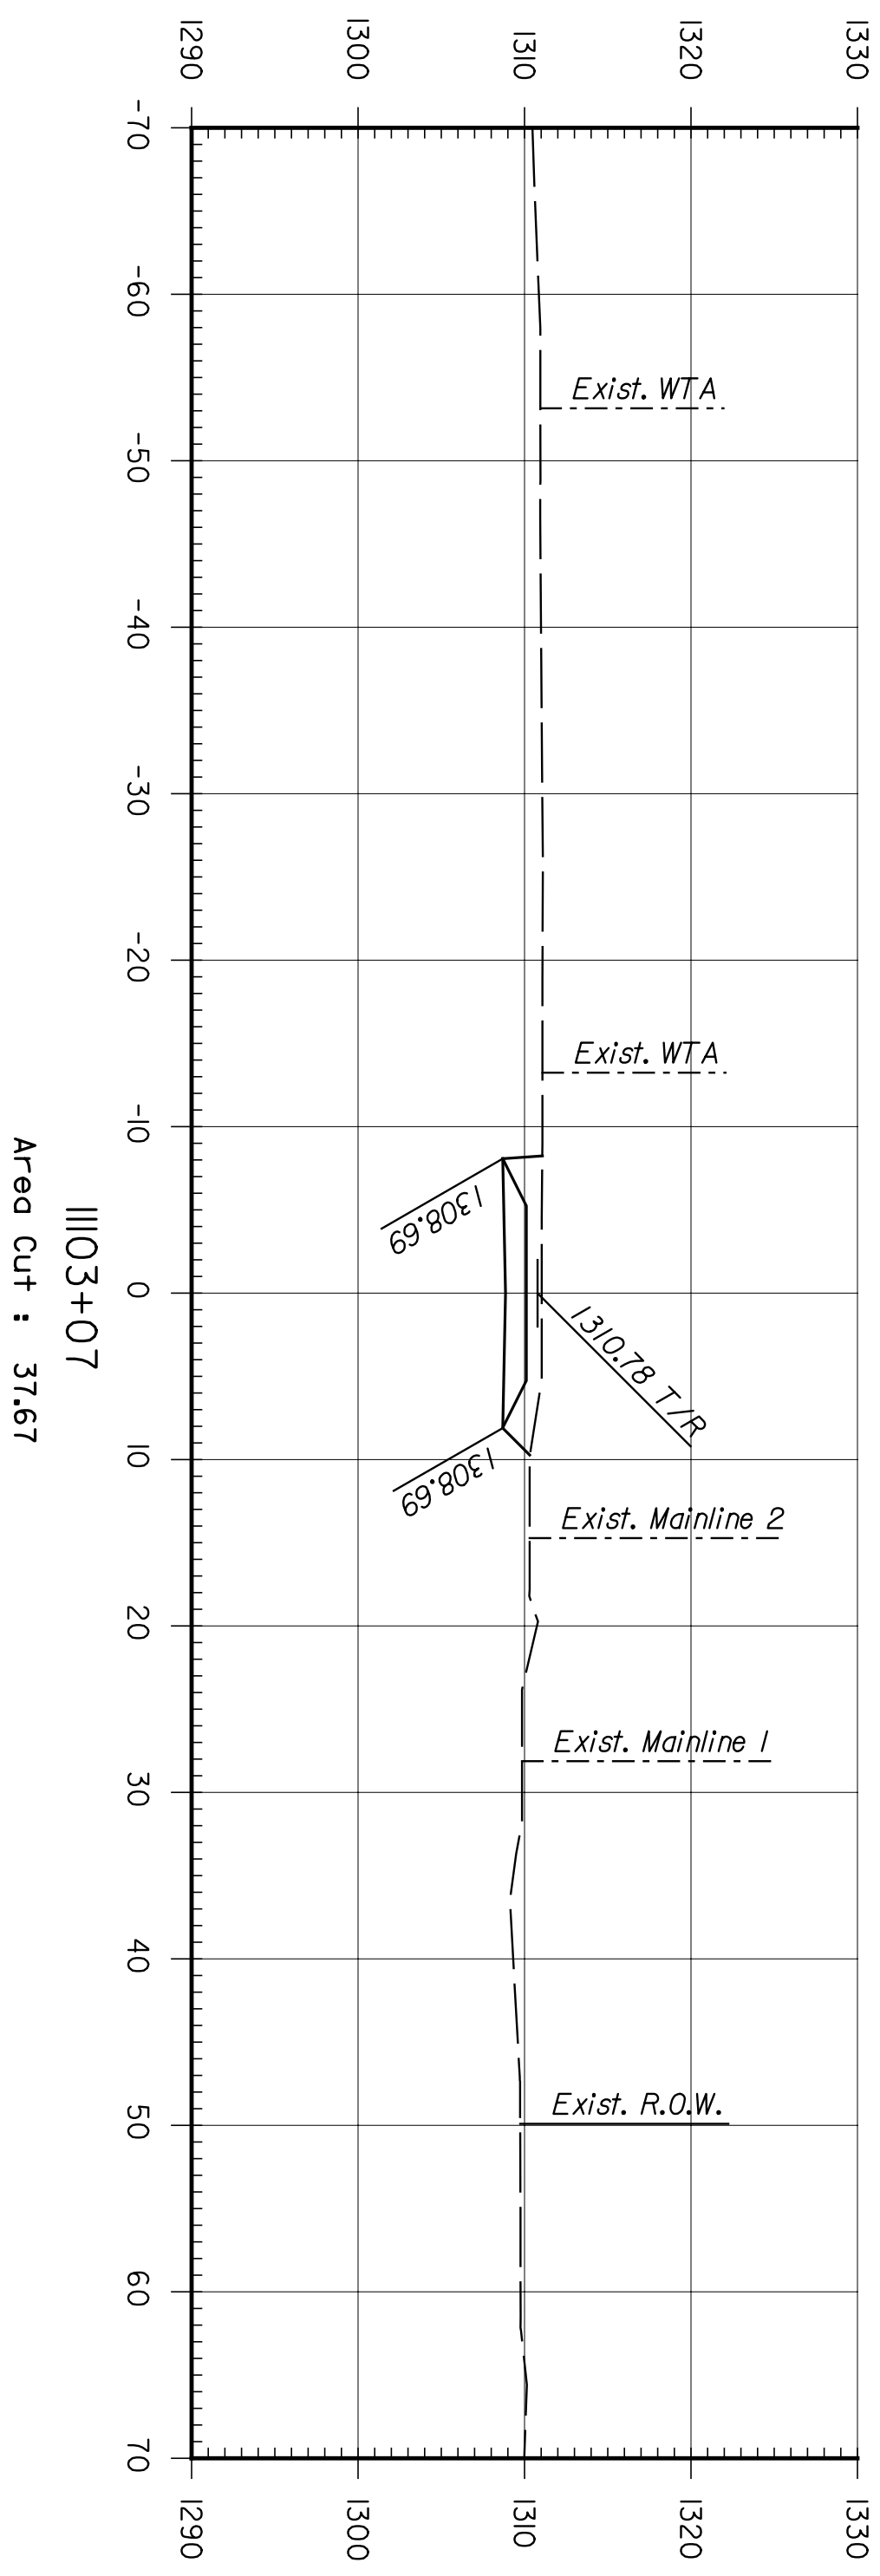
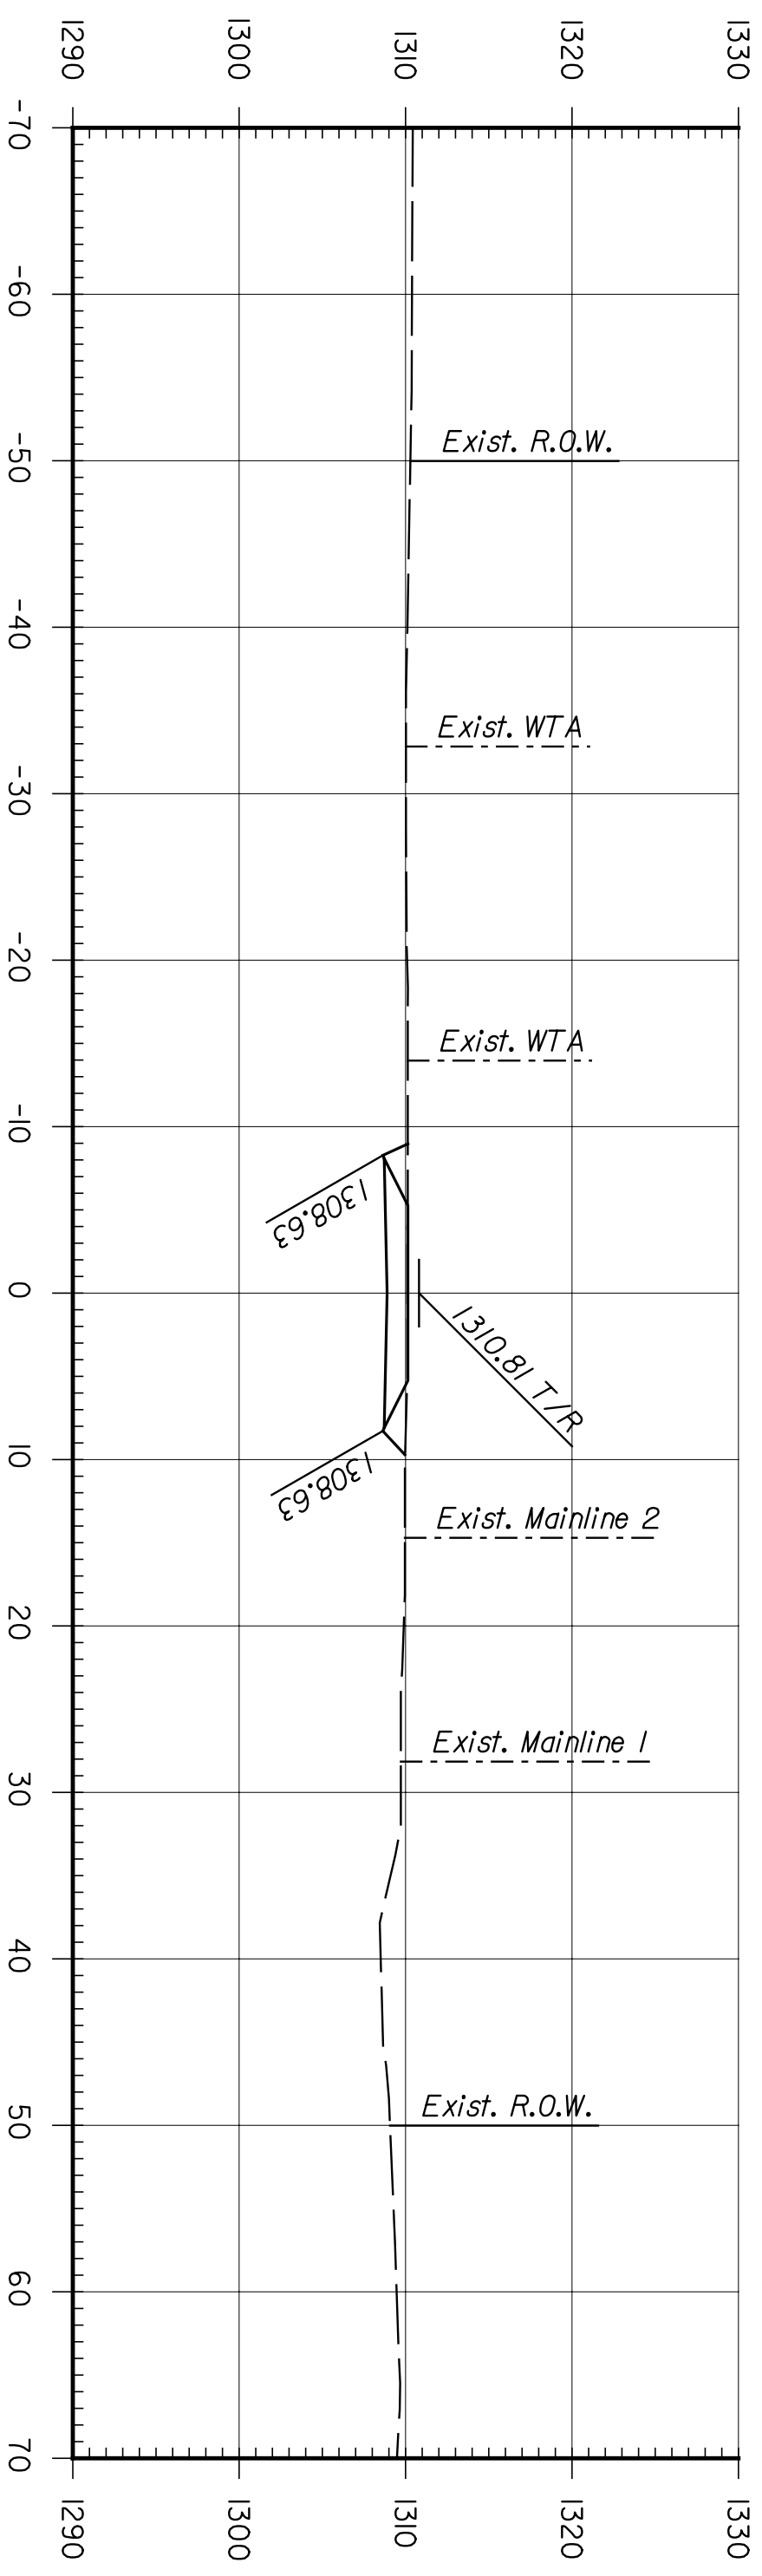


BY	DATE

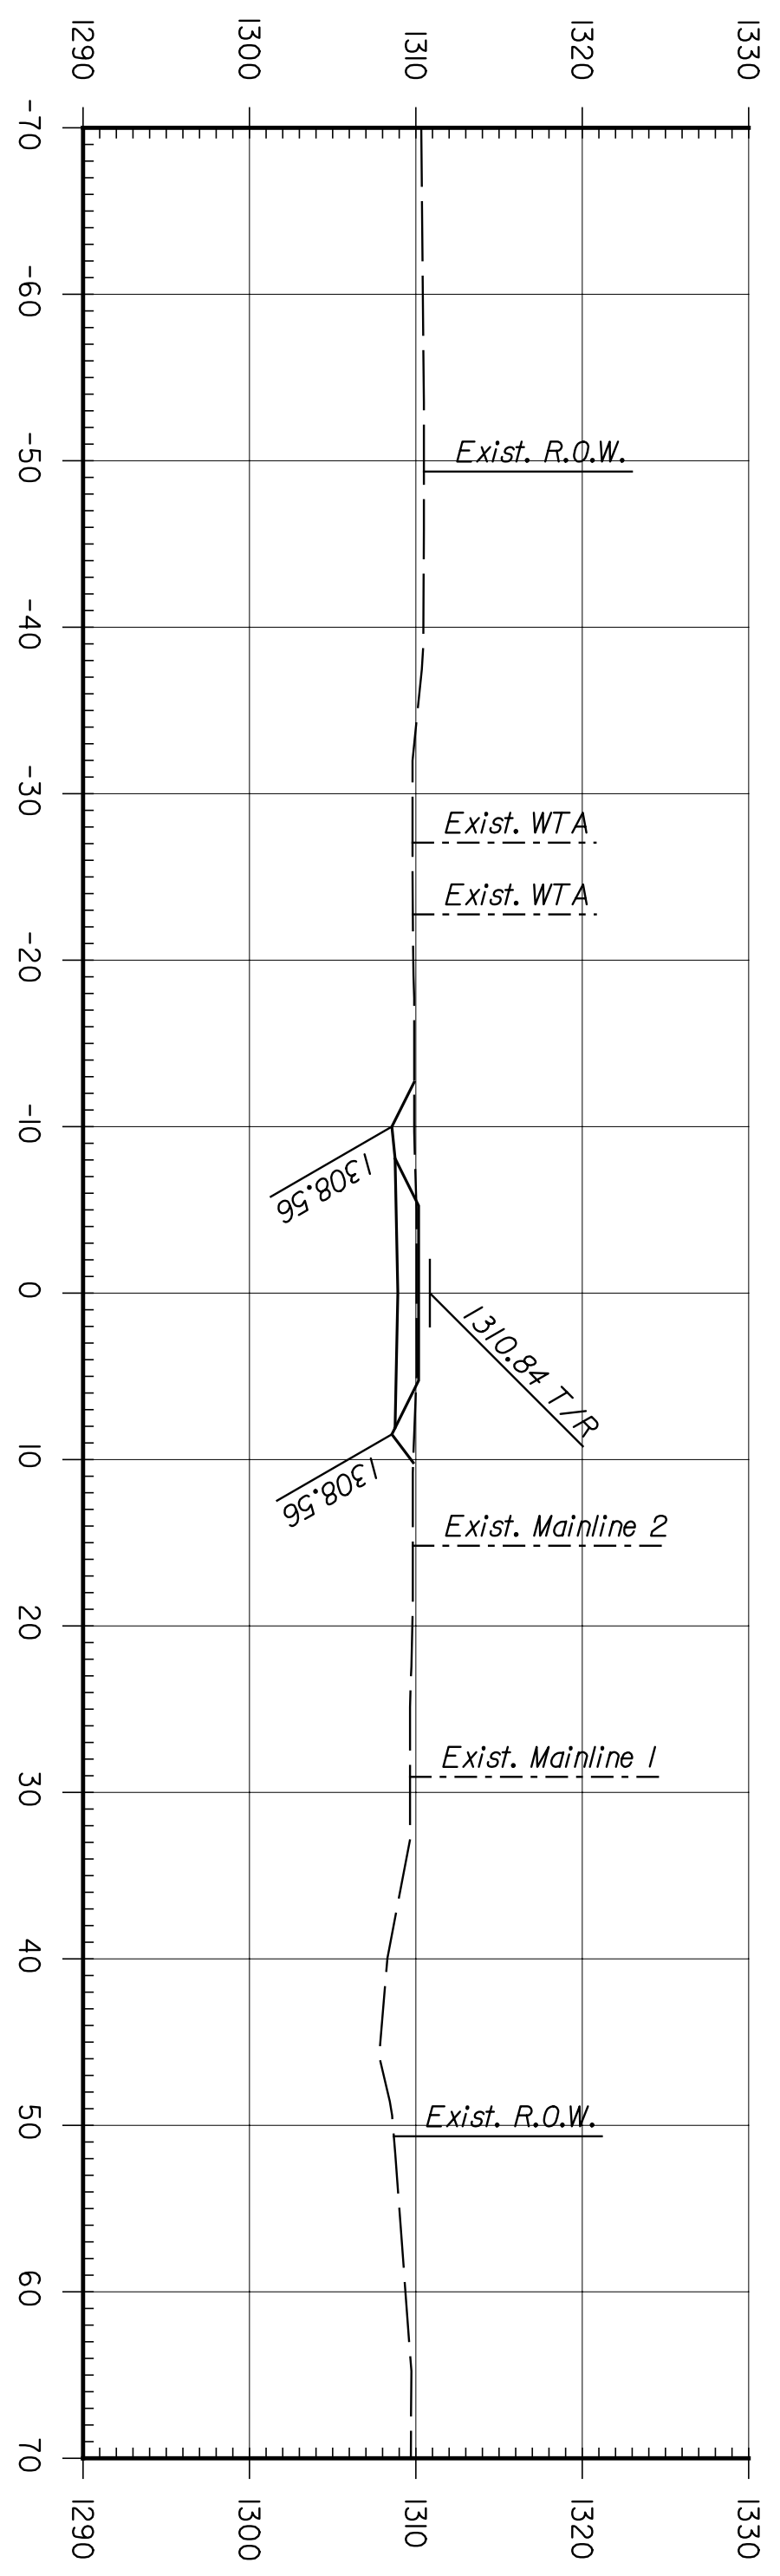

STATE	PROJECT NO.	YEAR	SHEET NO.	TOTAL SHEETS
KANSAS	472-84071	2005	R61	

CNTB
 ARCHITECTS ENGINEERS PLANNERS

This sheet designed by:

For UPRR Cline Yard Work North of 21st Street
 Cross Sections, See Sht. Nos. R6.26 To R6.33.

SHEET NO.	OF	SCALE	APP'D.	QUANTITIES	TRACED
DESIGNED	REP	DETAILED	JDS		
DESIGN CR.	RSB	DETAILED CR.	REP	QUANTITIES	TRACED CR.

REVISIONS		BY	APP'D.
NO.	DATE		
1			
2			
3			

CITY OF WICHITA	
WICHITA CENTRAL CORRIDOR	
PHASE I - TRACK WORK	
TEMPORARY MAIN TRACK	
CROSS SECTIONS	