
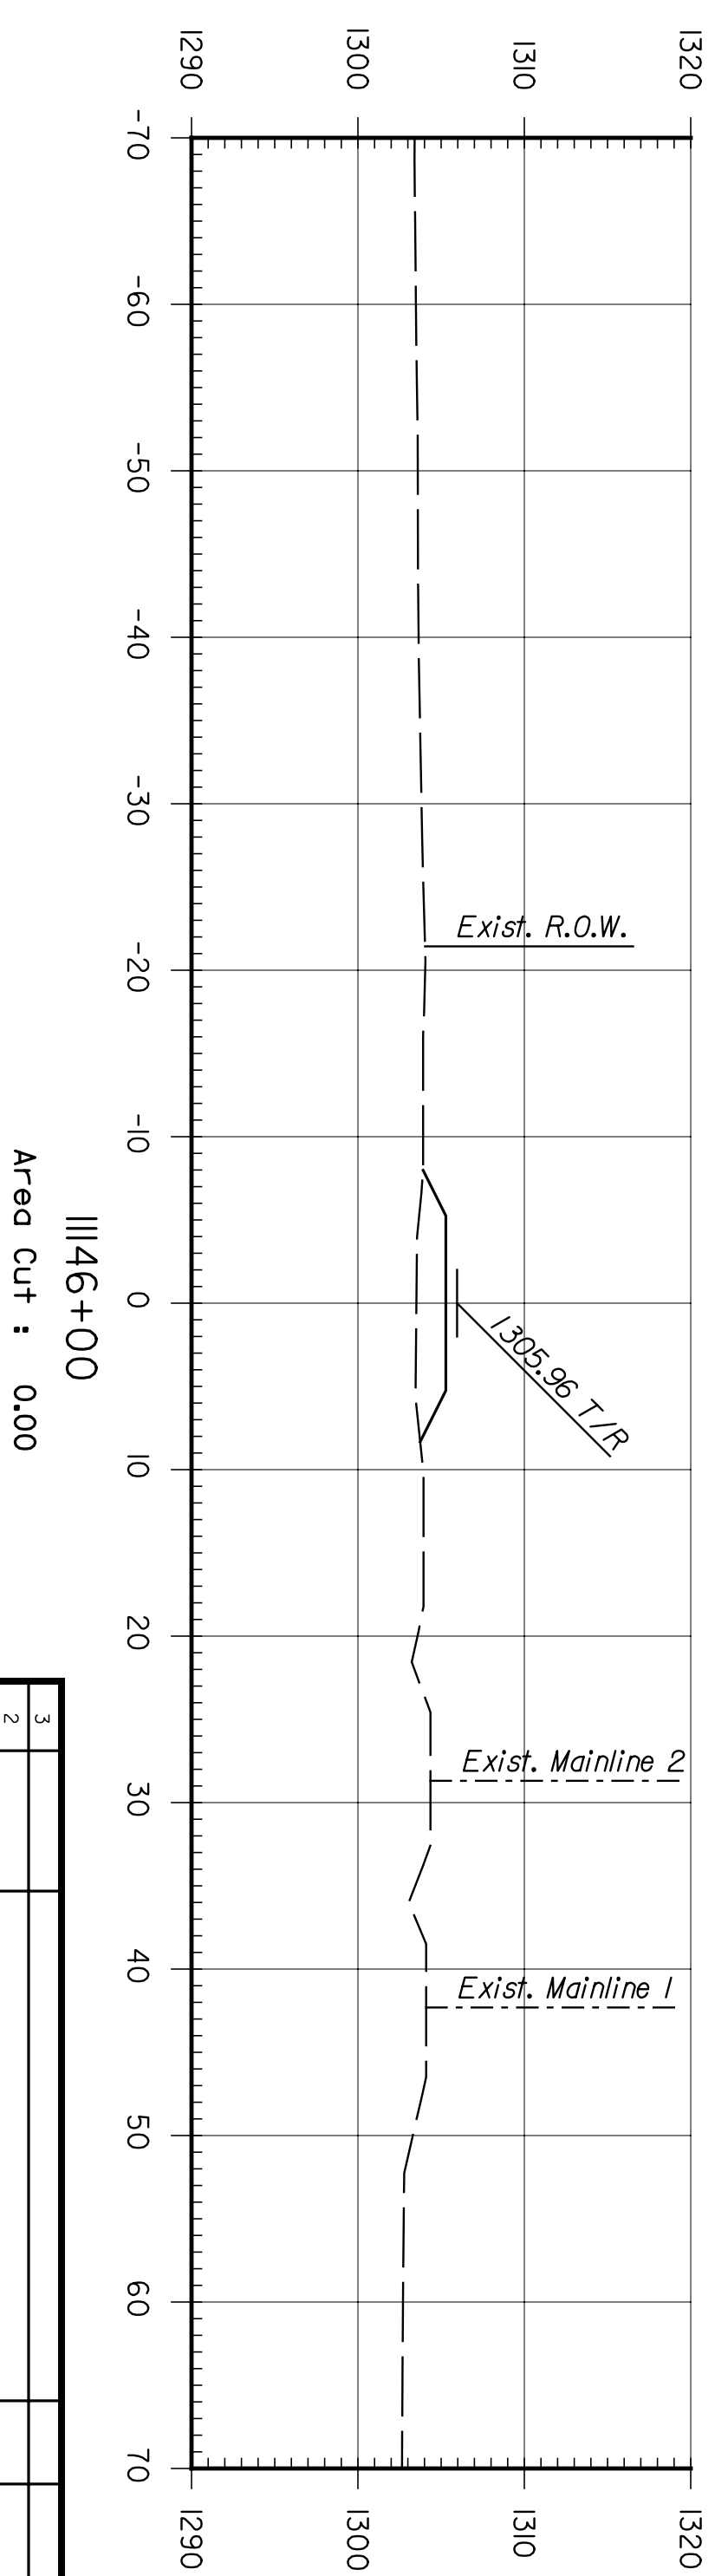
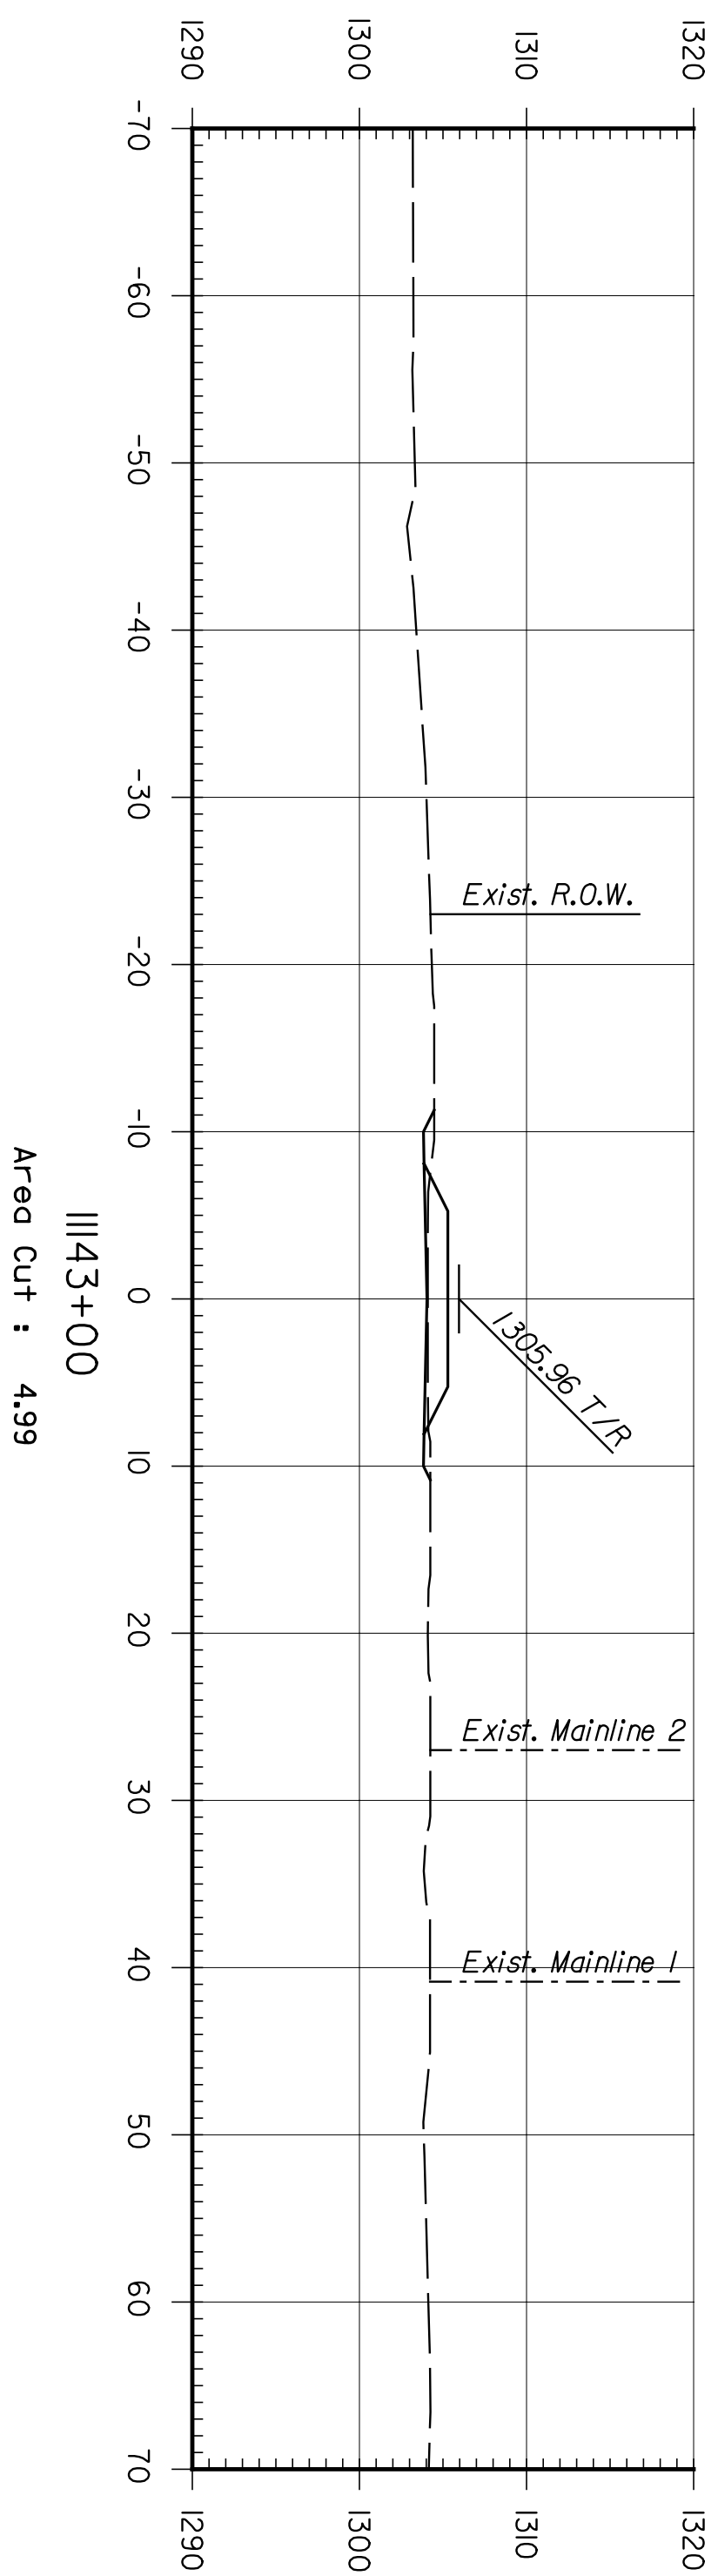
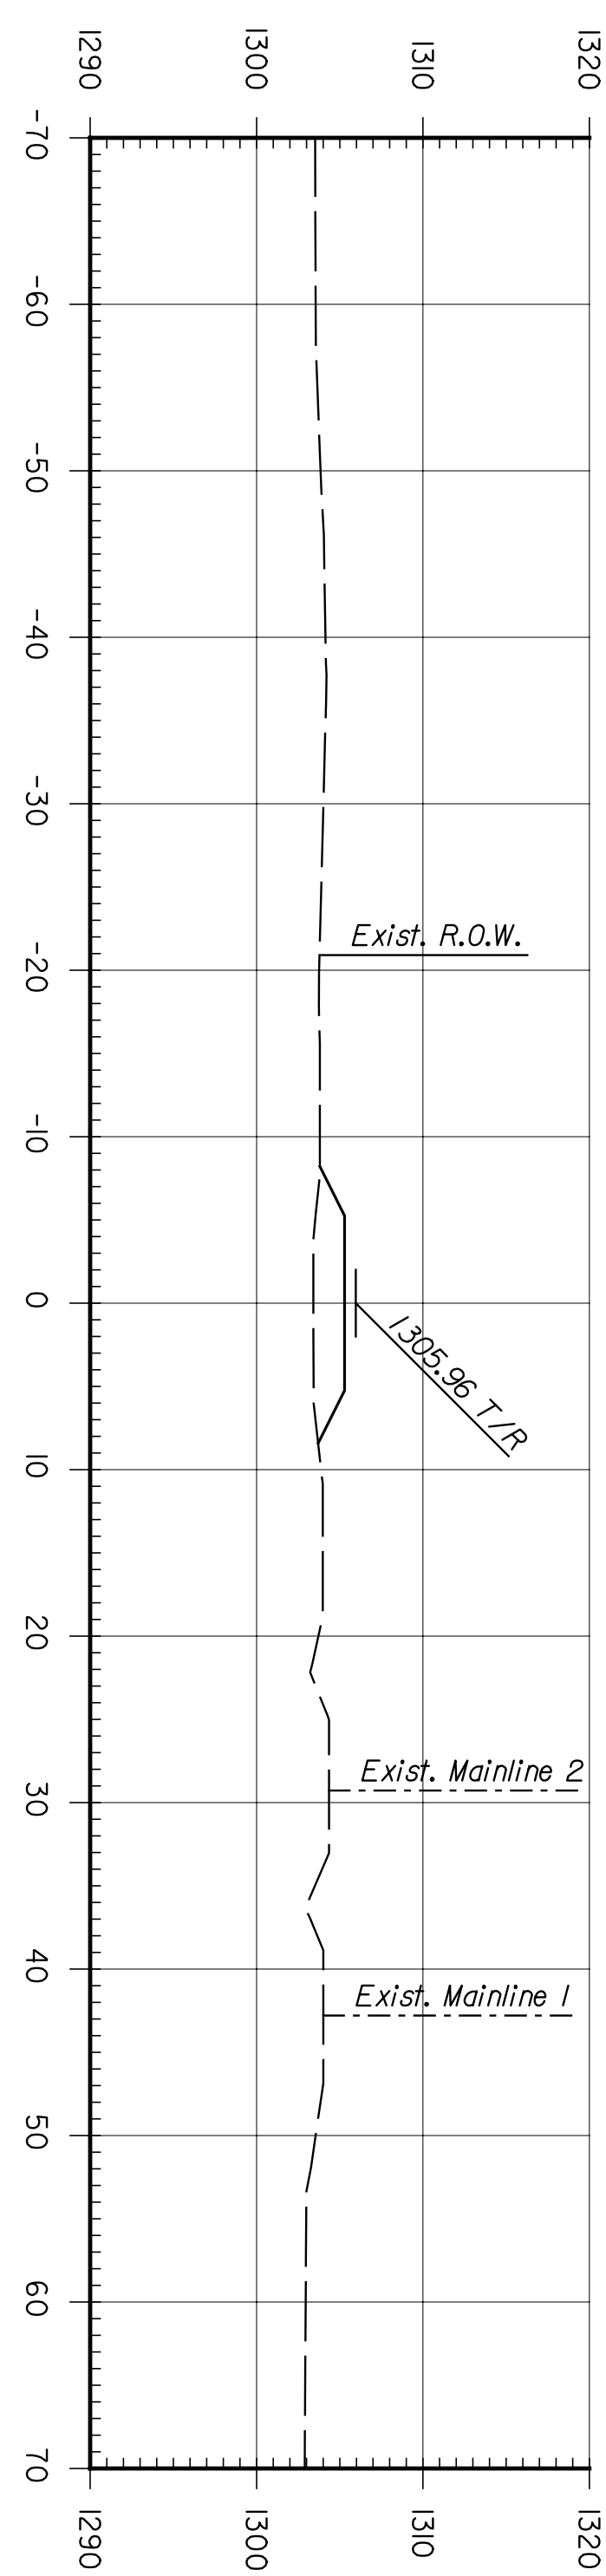
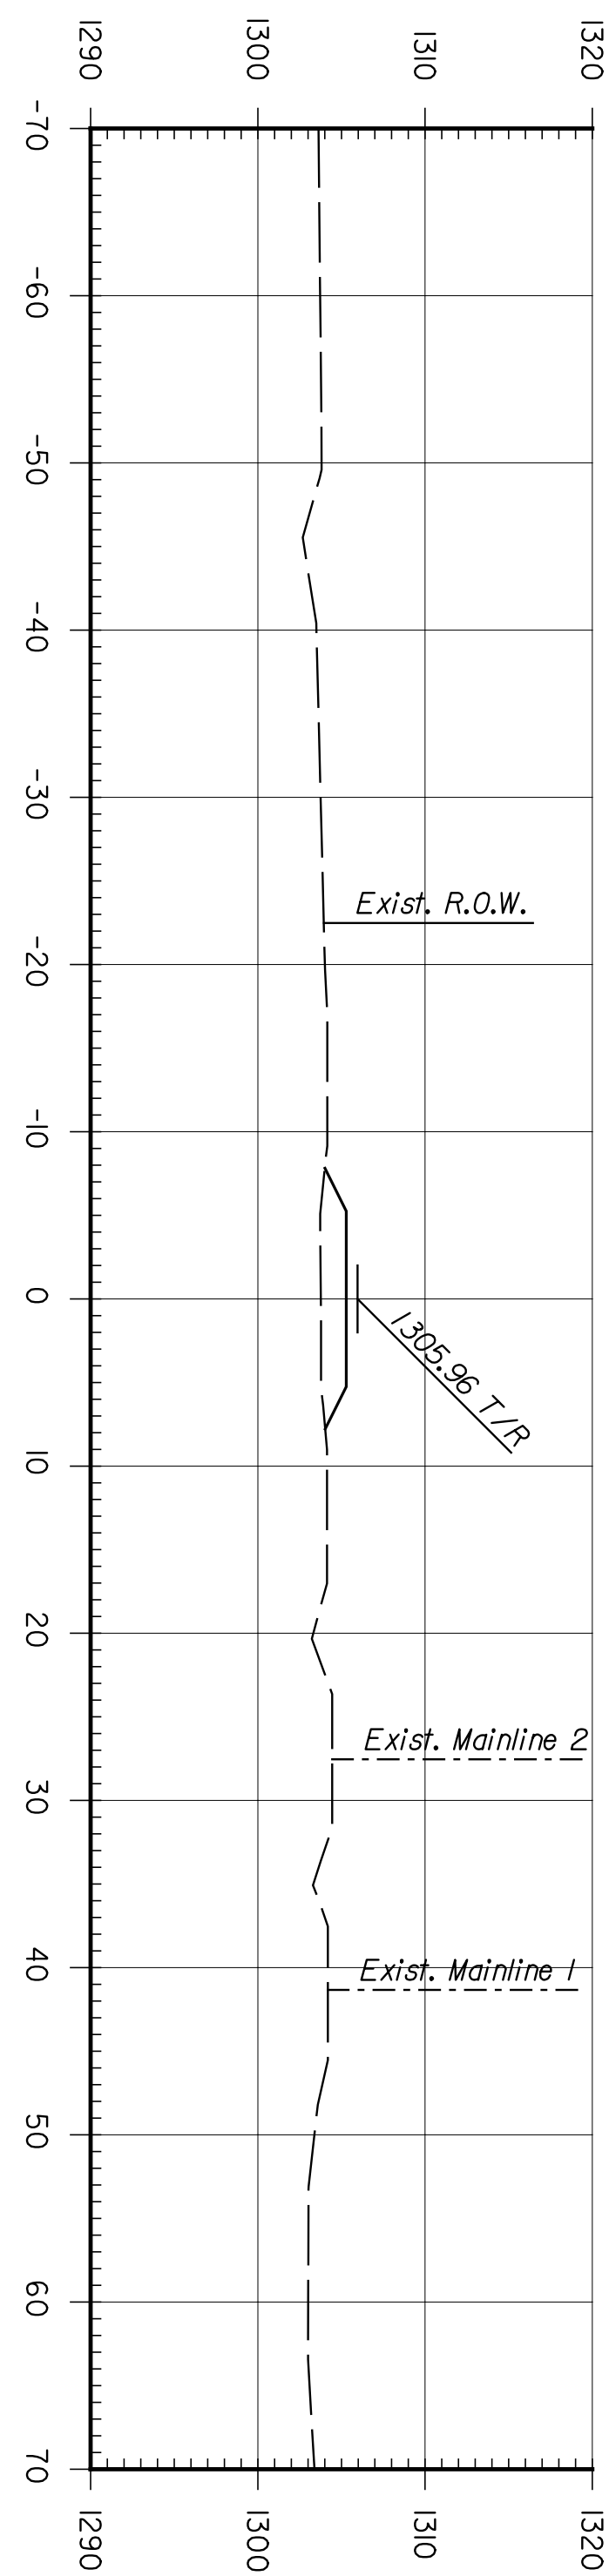
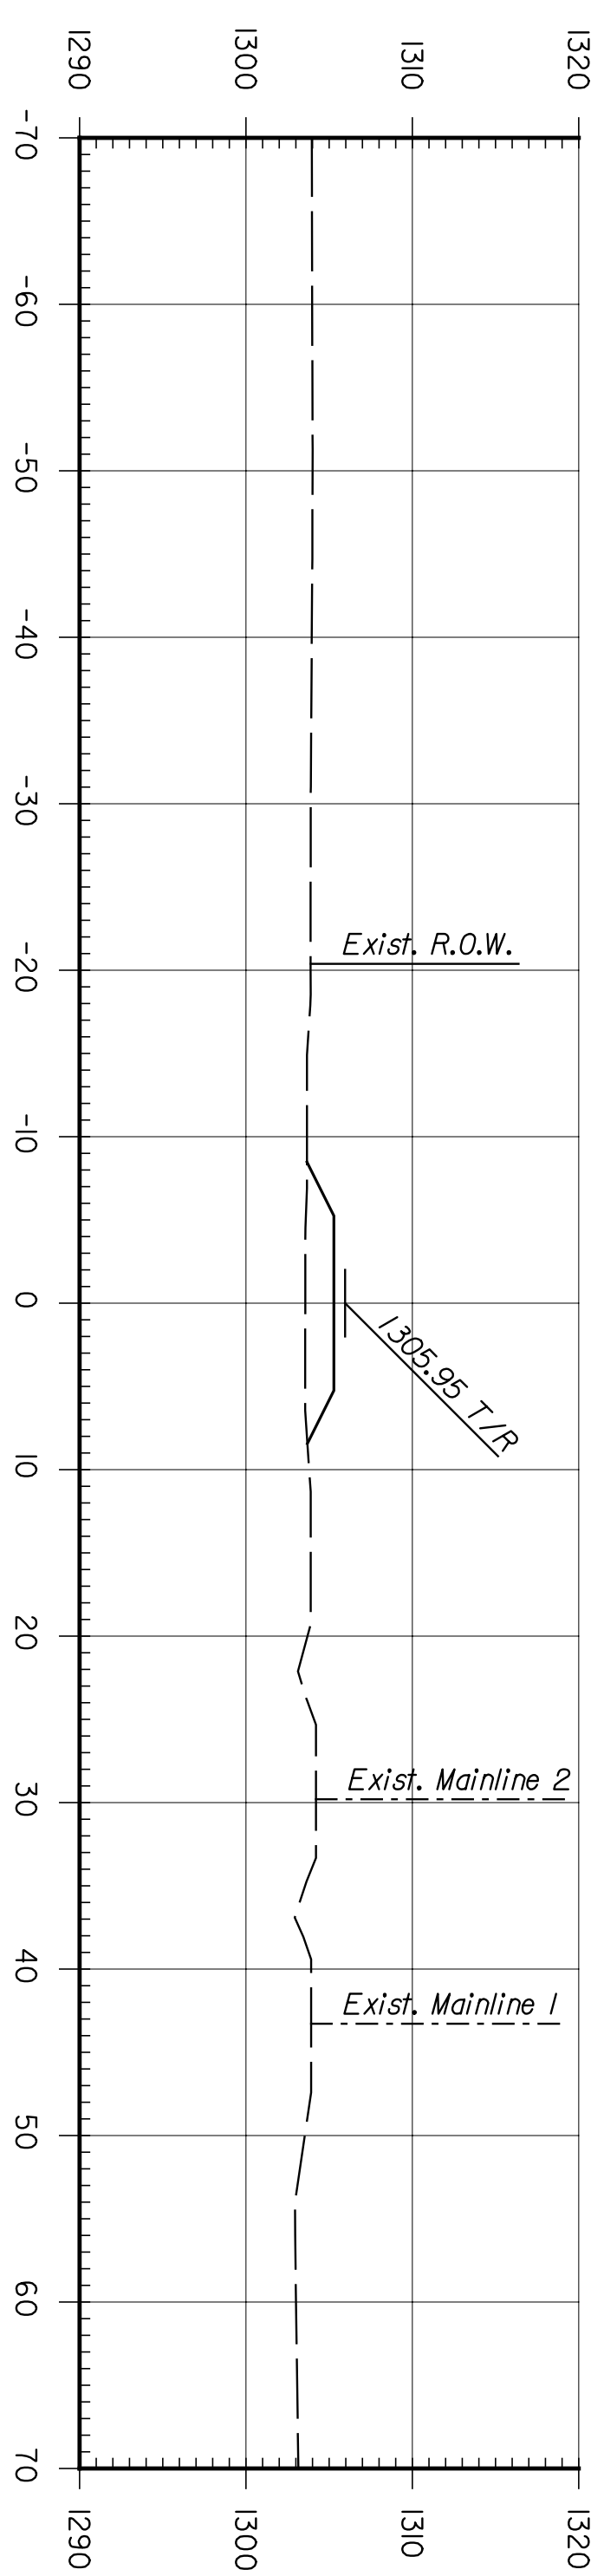


BY	DATE

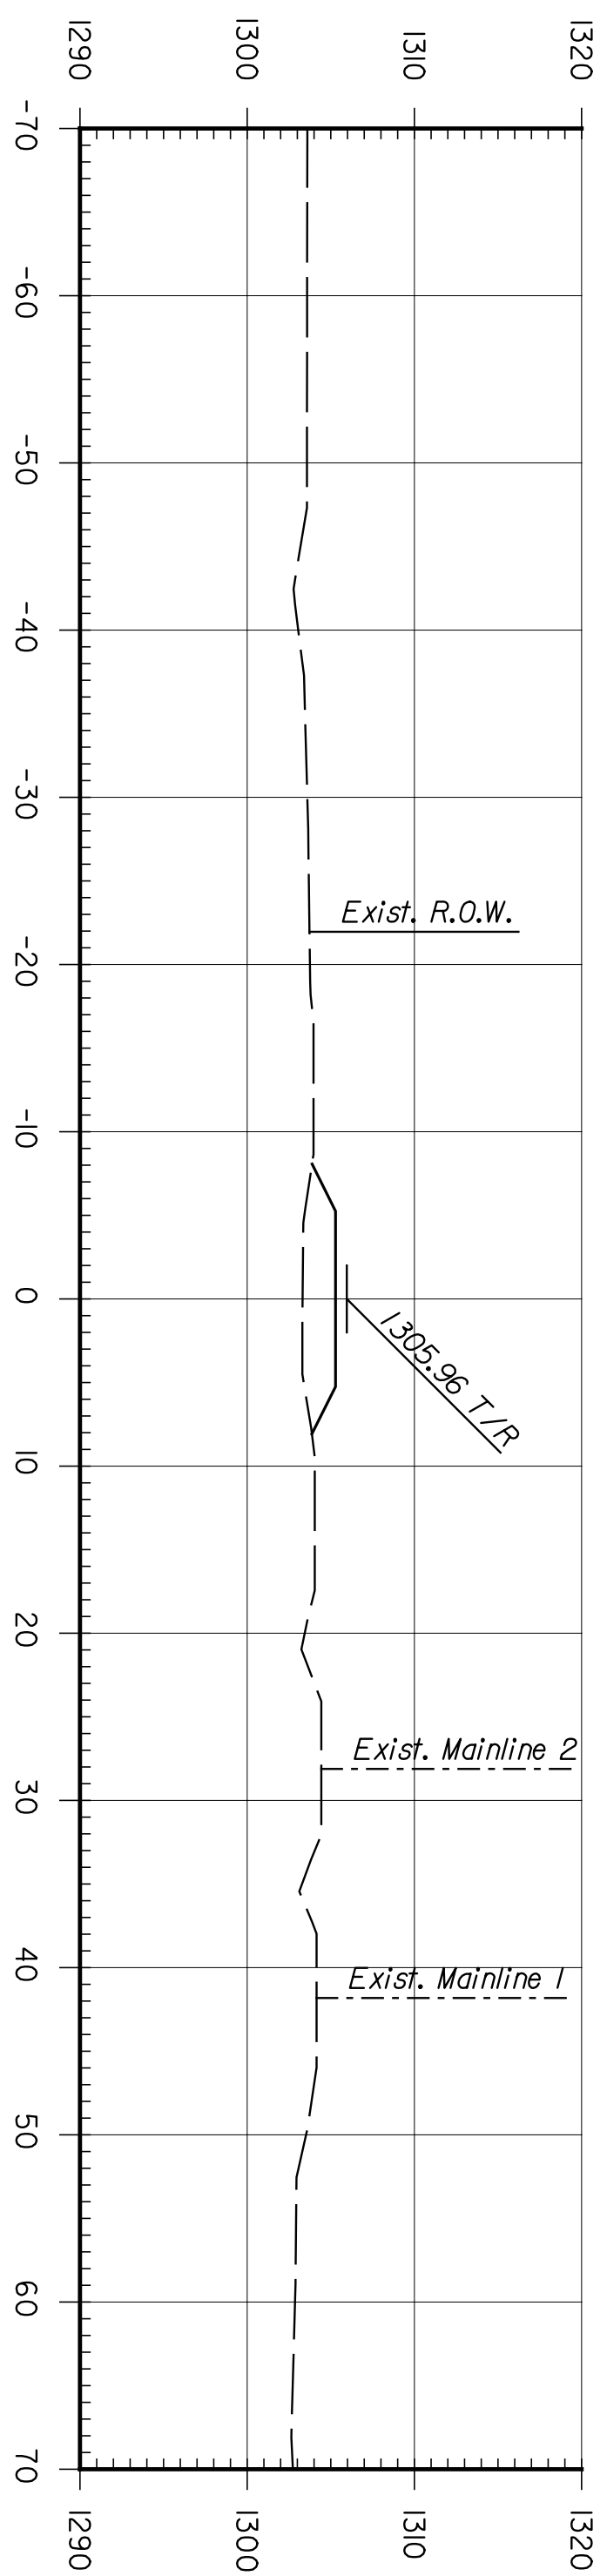

**CNTB**  
 ARCHITECTS ENGINEERS PLANNERS

This sheet designed by:

SHEET NO.	DATE	BY	APP'D.
1			
2			
3			

**CITY OF WICHITA**  
**WICHITA CENTRAL CORRIDOR**  
 PHASE I - TRACK WORK  
 TEMPORARY MAIN TRACK  
 CROSS SECTIONS

DESIGNED	SCALE	APP'D.	TRACED

STATE	PROJECT NO.	YEAR	SHEET NO.	TOTAL SHEETS
KANSAS	472-84071	2005	68	