
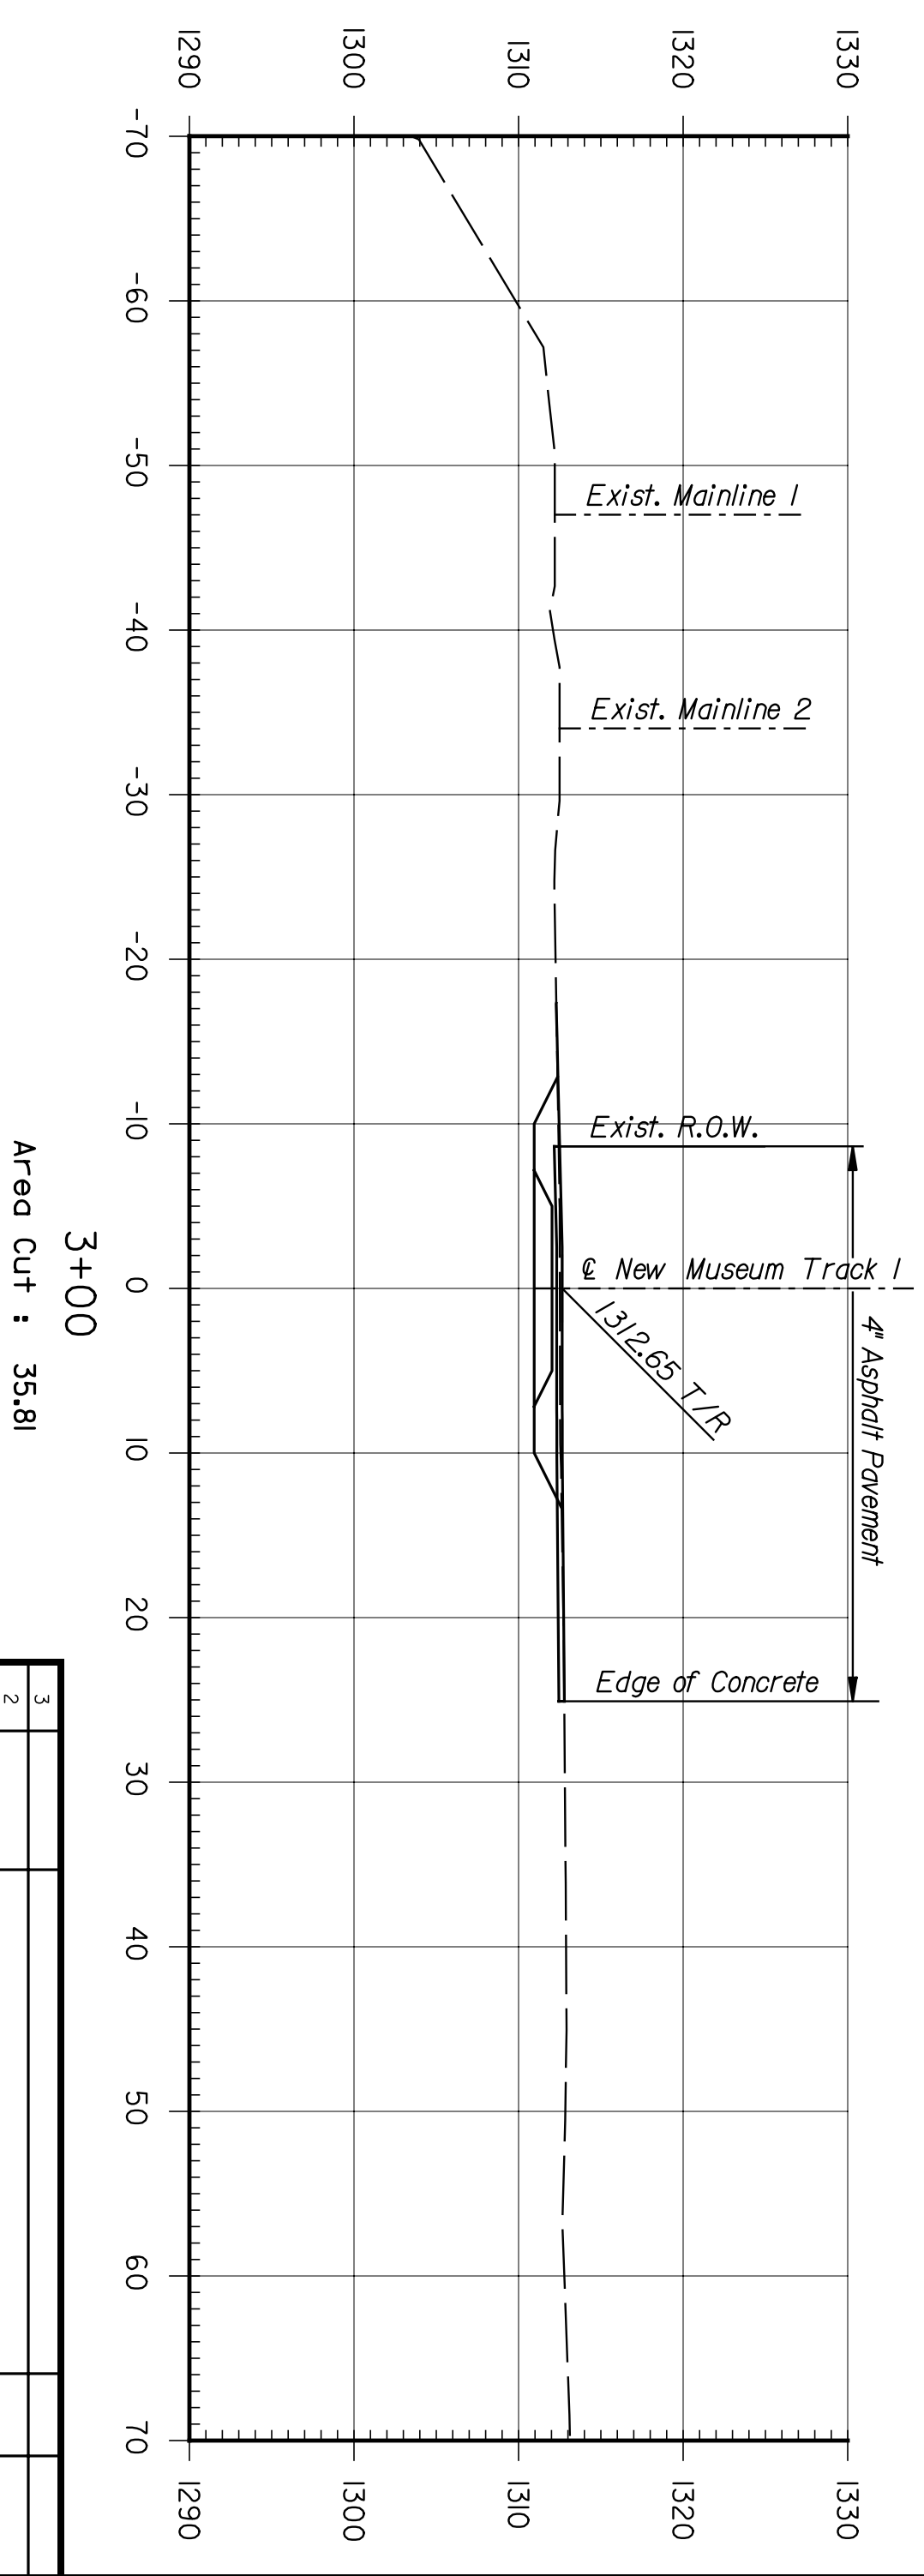
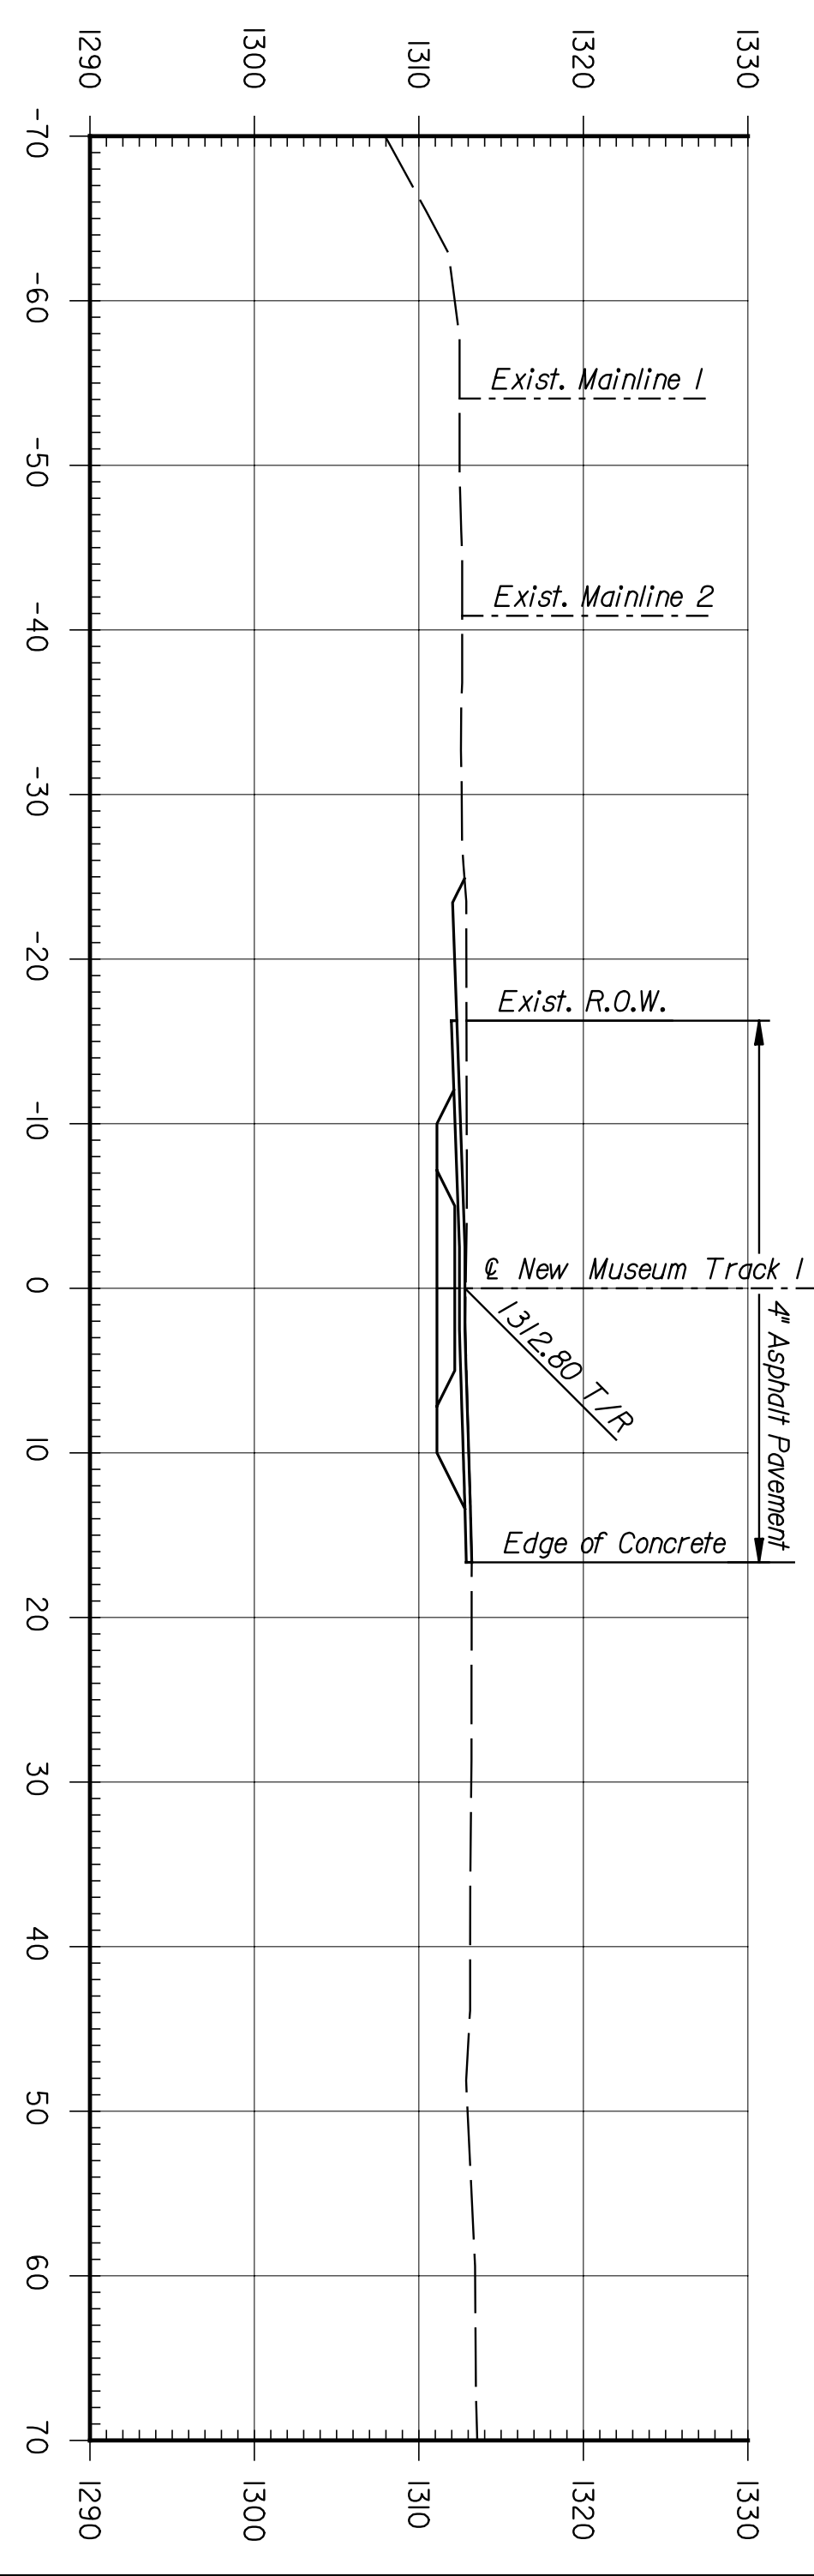
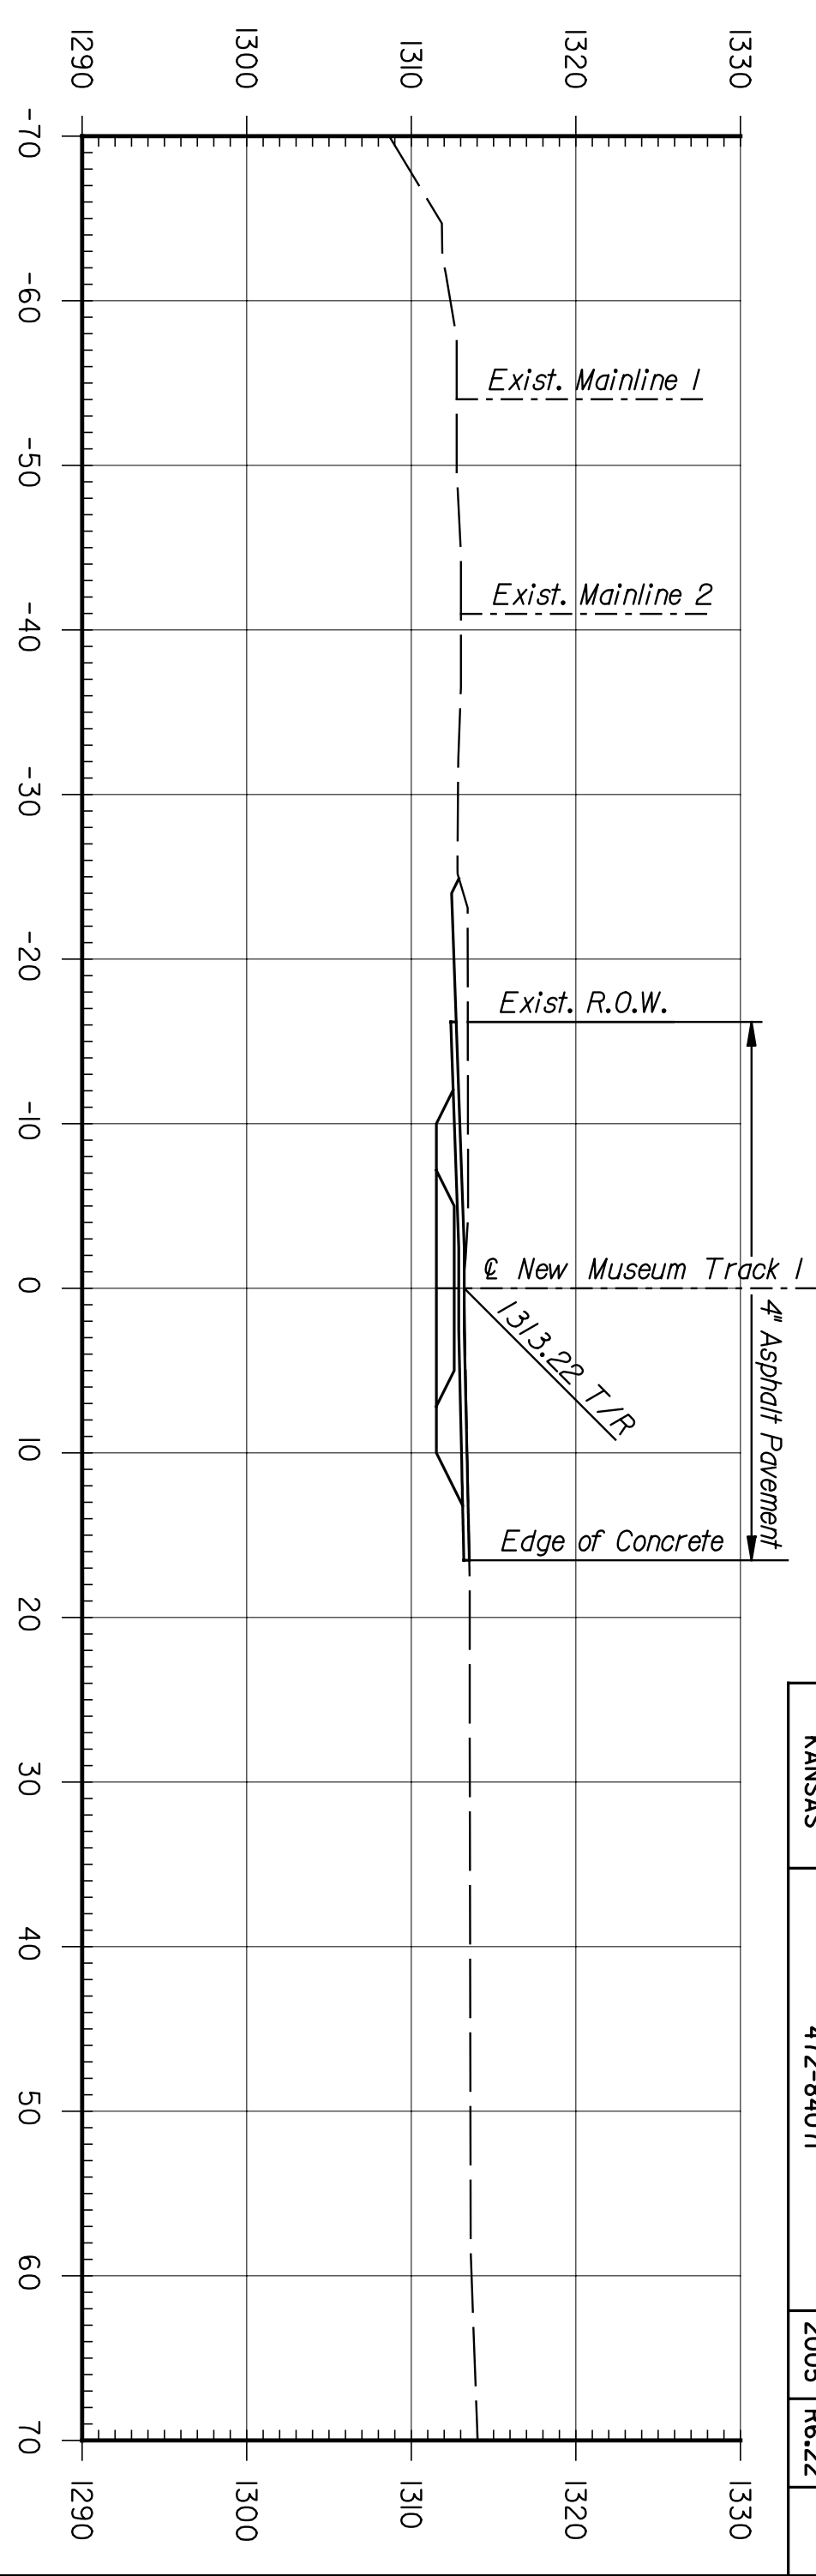
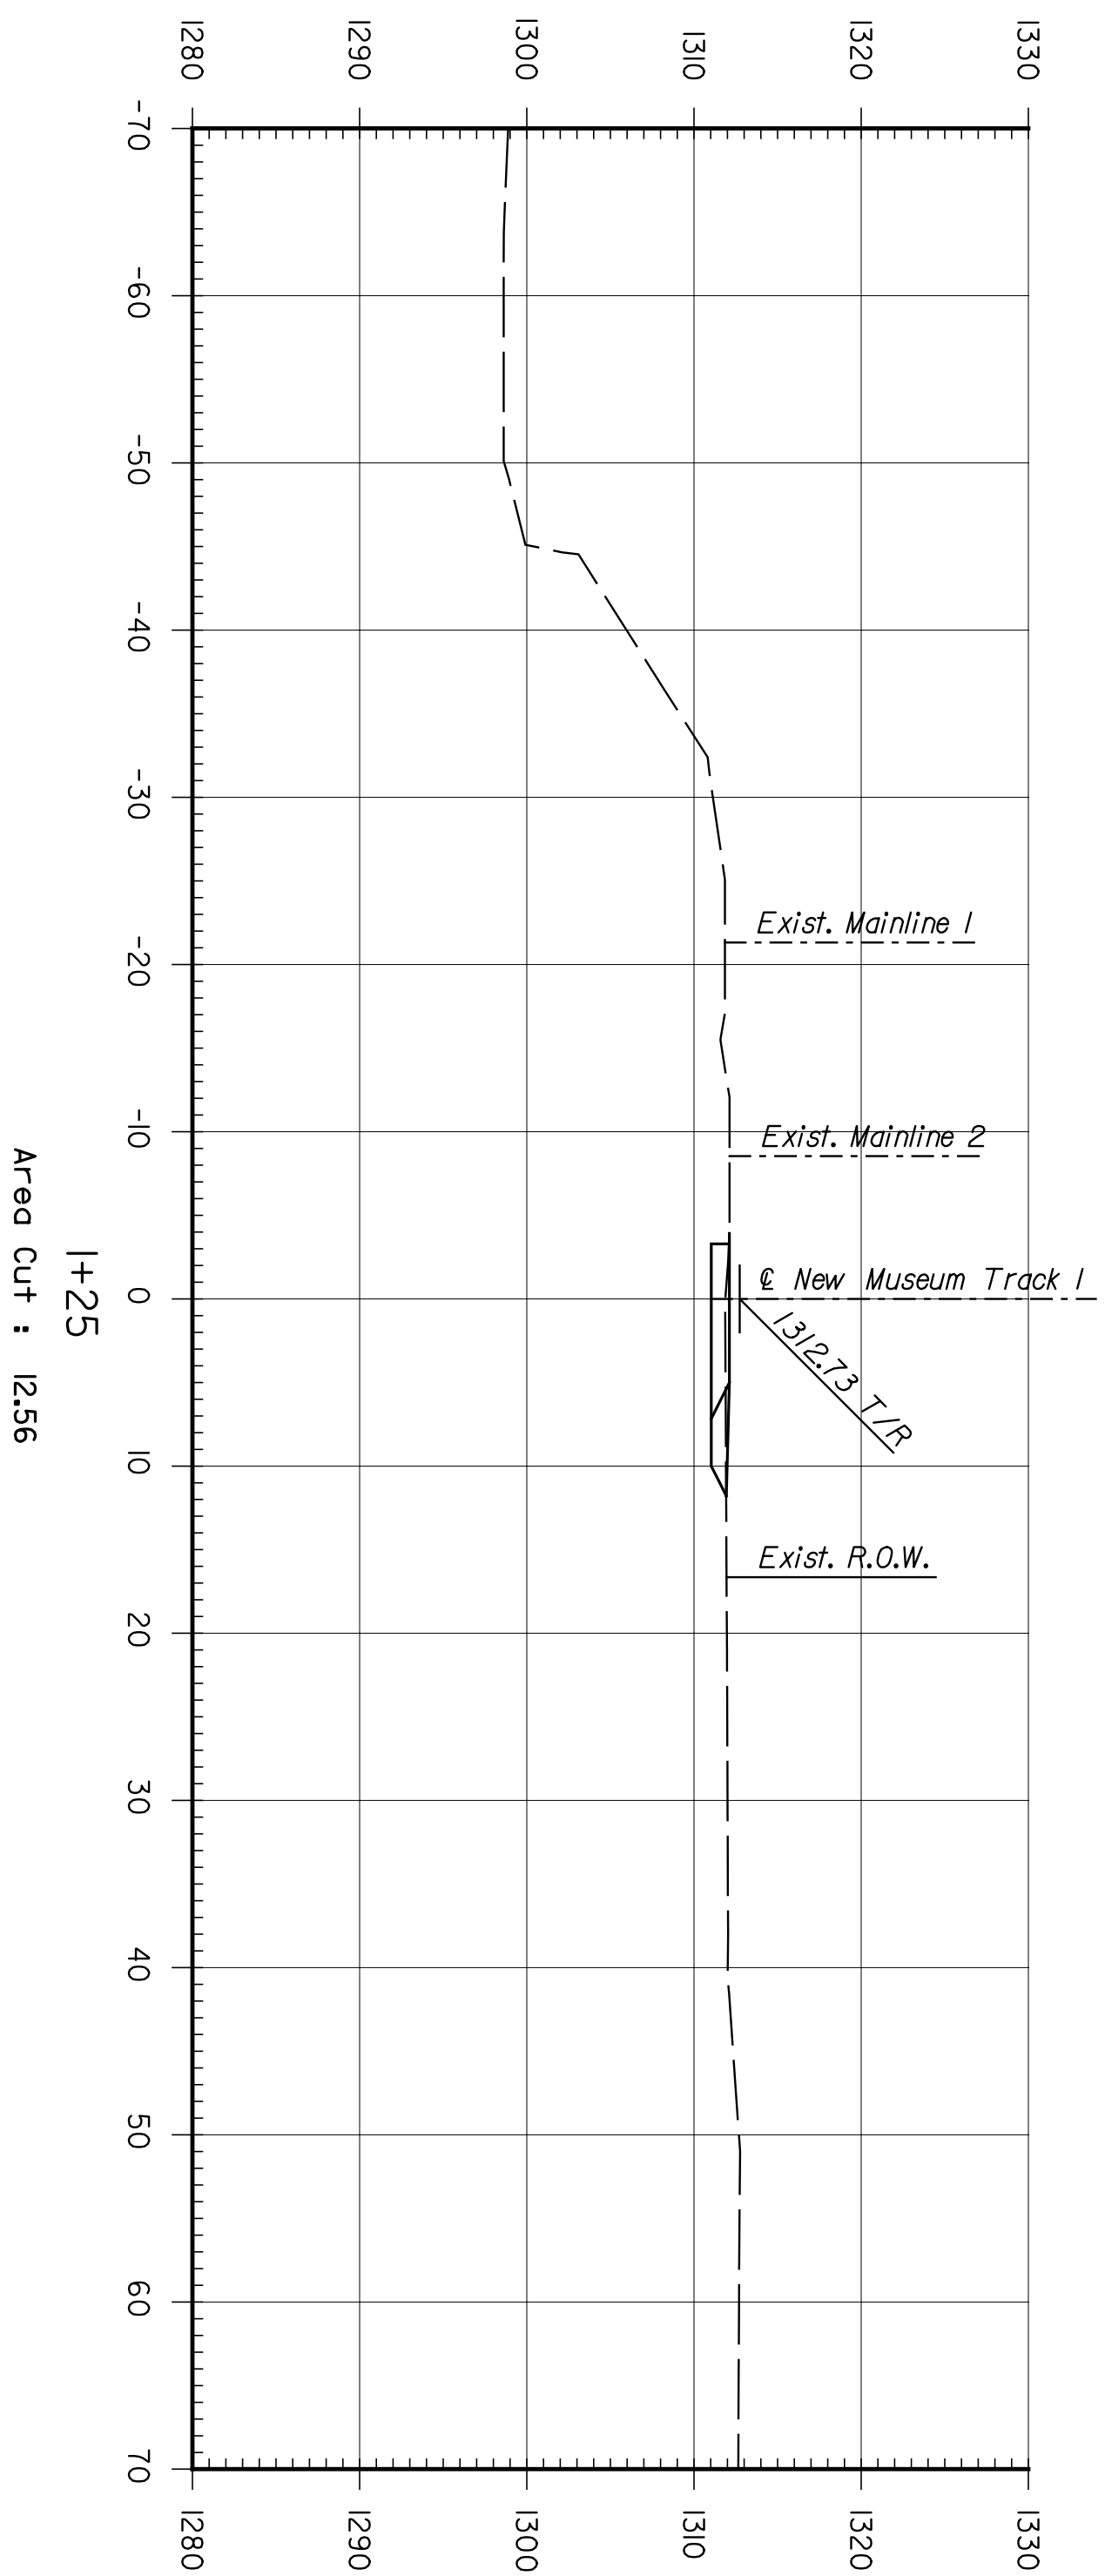


BY	DATE

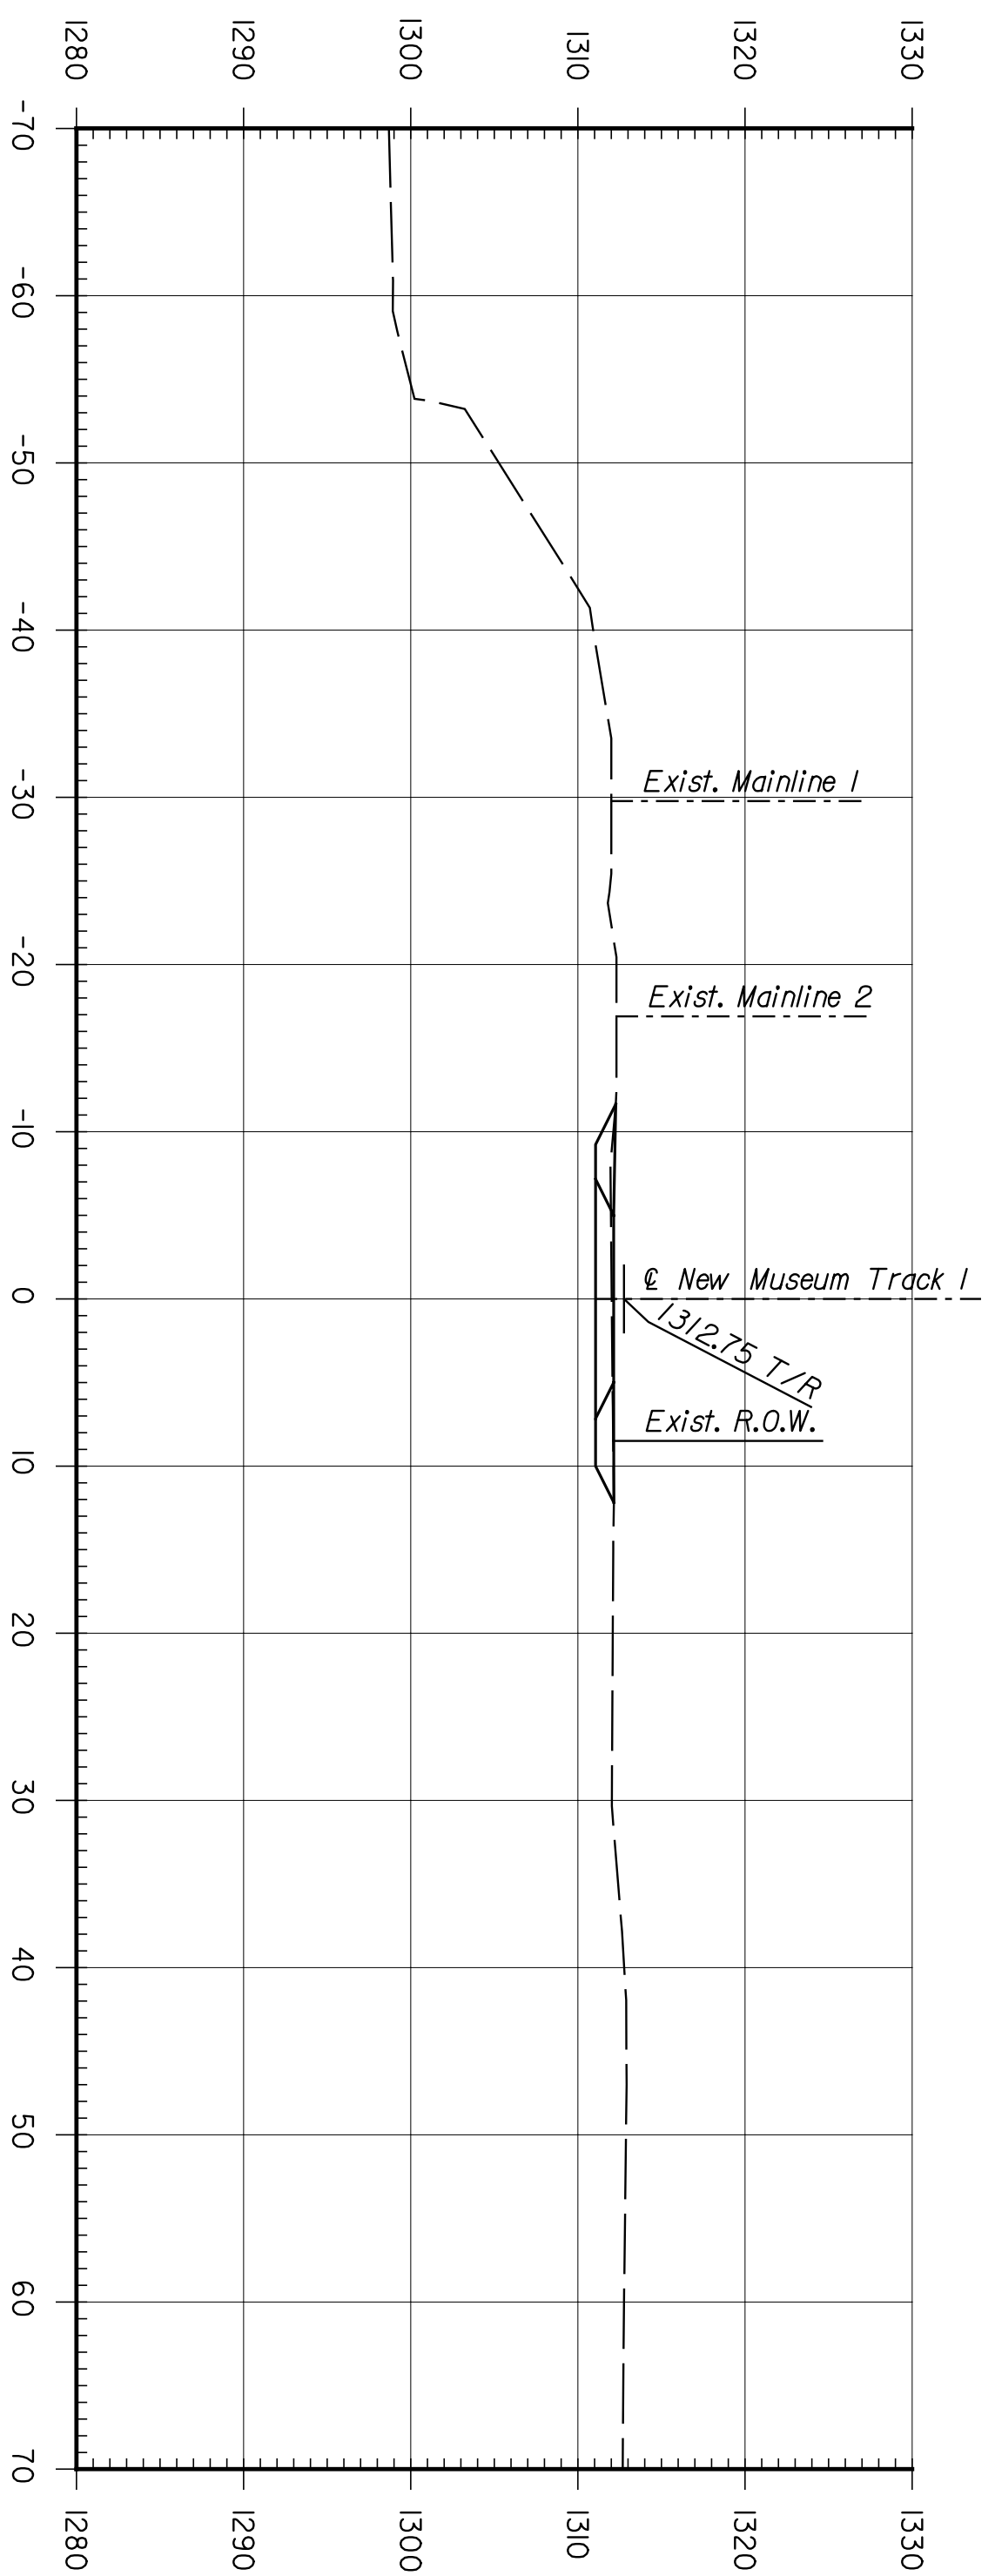

STATE	PROJECT NO.	YEAR	SHEET NO.	TOTAL SHEETS
KANSAS	472-84071	2005	REG.22	

CNTB
 ARCHITECTS ENGINEERS PLANNERS

This sheet designed by:

SHEET NO.	OF	SCALE	APP'D.	TRACED
1	3	DETAILED	JDS	
2		DETAILED		
3		DETAILED		

DESIGNED BY	SCALE	APP'D.	TRACED
RSB			

NO.	DATE	REVISIONS	BY	APP'D.

CITY OF WICHITA
WICHITA CENTRAL CORRIDOR
PHASE I - TRACK WORK
NEW MUSEUM TRACKS
CROSS SECTIONS