


	BY	DATE

Plotted on: Tuesday, January 04, 2005 8:29:57 AM
 JGraham Plot Queue: \\cbsw100\KC029049-P5
 Plot Scale: 10.000000h:0.000000 Pen Table: m:\Jobs\29049\TechProd\Railroad\plots\fullsize.pen
 Design Filename: M:\Jobs\29049\TechProd\Railroad\Drawings\Plan_B\XSec1\Phase1\wcl_x00L.dgn

ENTEB
 ARCHITECTS ENGINEERS PLANNERS

This sheet designed by:

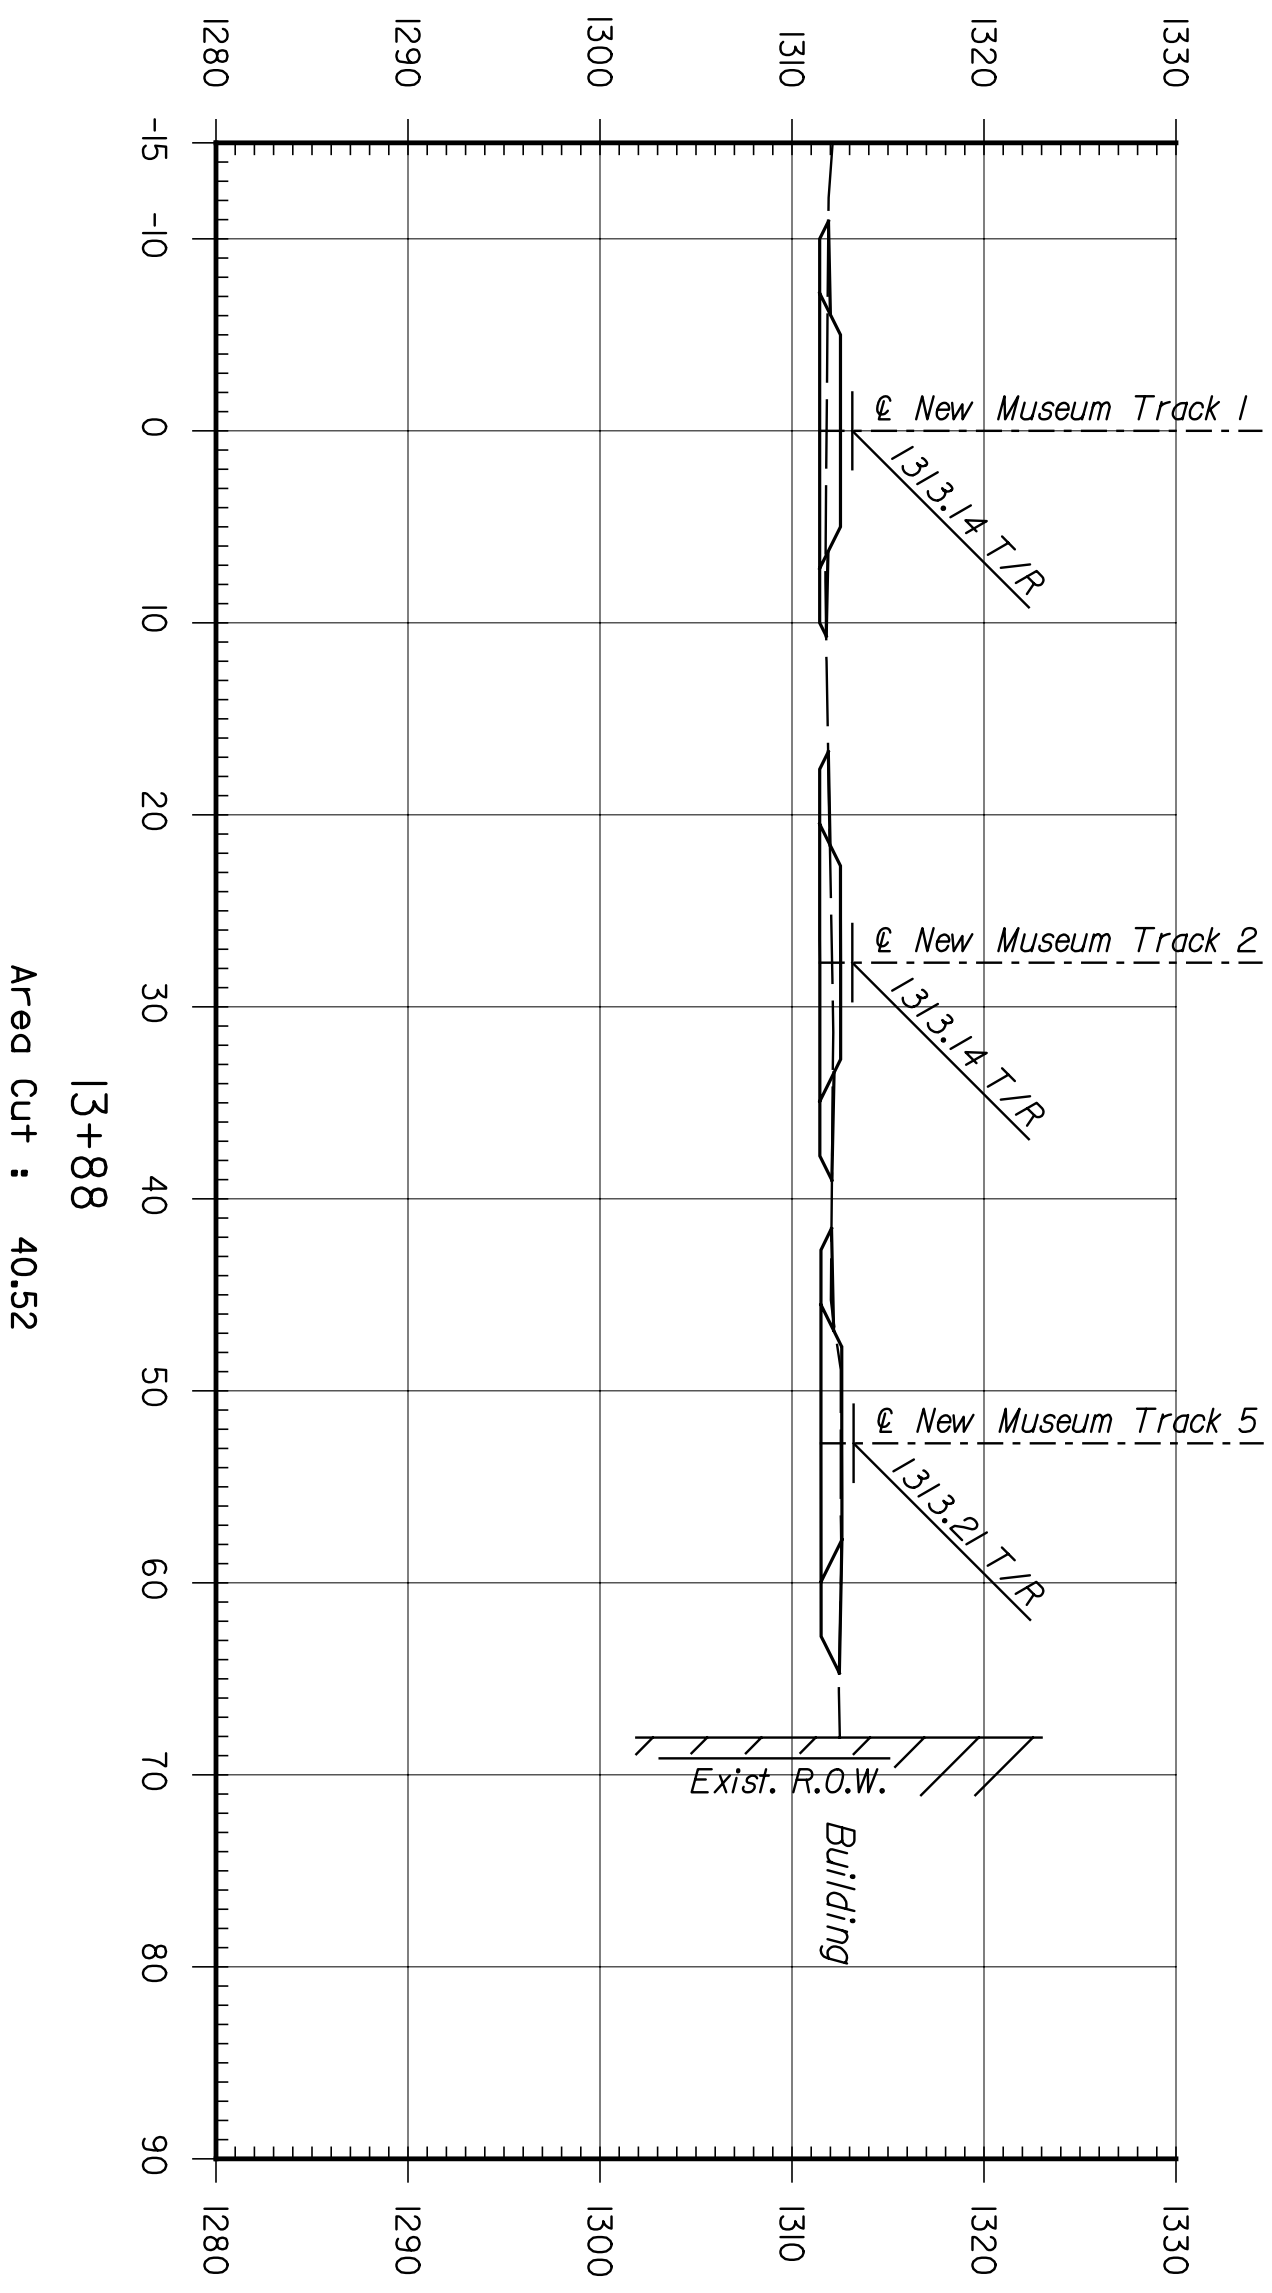

STATE	PROJECT NO.	YEAR	SHEET NO.	TOTAL SHEETS
KANSAS	472-84071	2005	RG.25	

3				
2				
1				
NO.	DATE	REVISIONS	BY	APP'D.

CITY OF WICHITA
WICHITA CENTRAL CORRIDOR
PHASE I - TRACK WORK
NEW MUSEUM TRACKS
CROSS SECTIONS

SHEET NO.	DATE	SCALE	DESIGNED BY	APP'D.
DESIGN CR.	REP.	DETAIL CR.	JDS	QUANTITIES
	NSB	REP.	APP'D.	TRACED
				TRACE CR.