
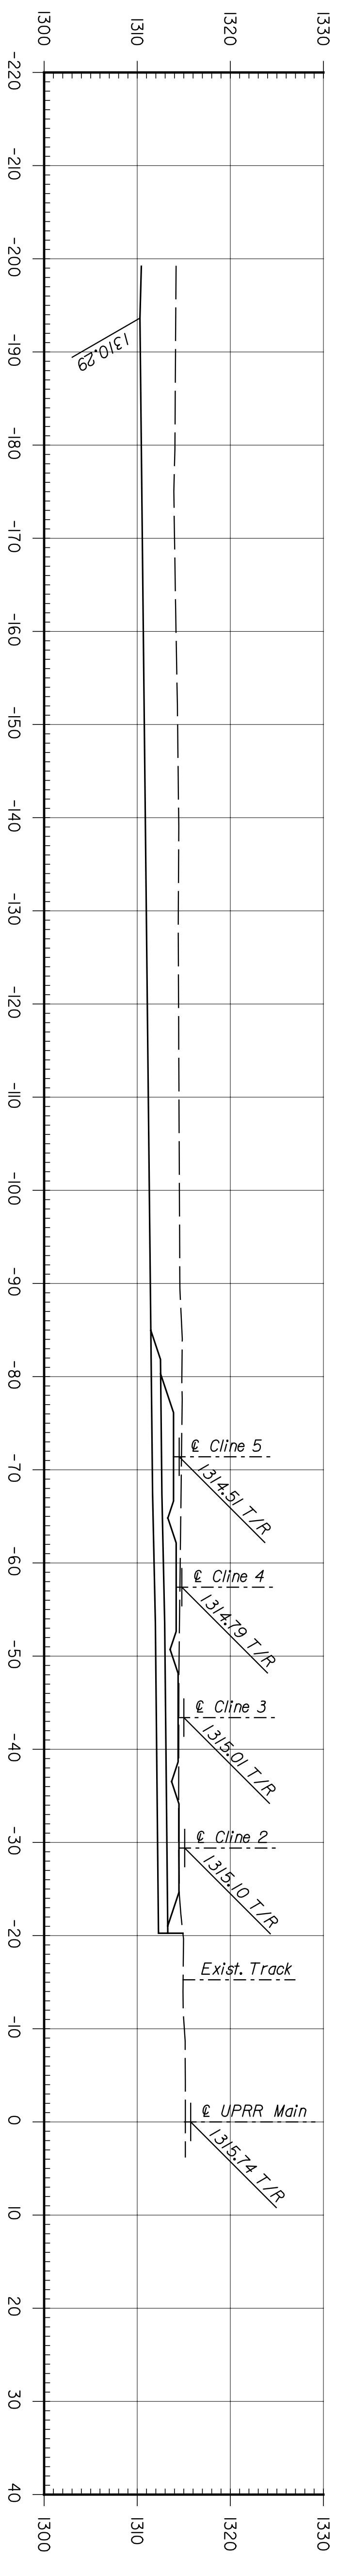
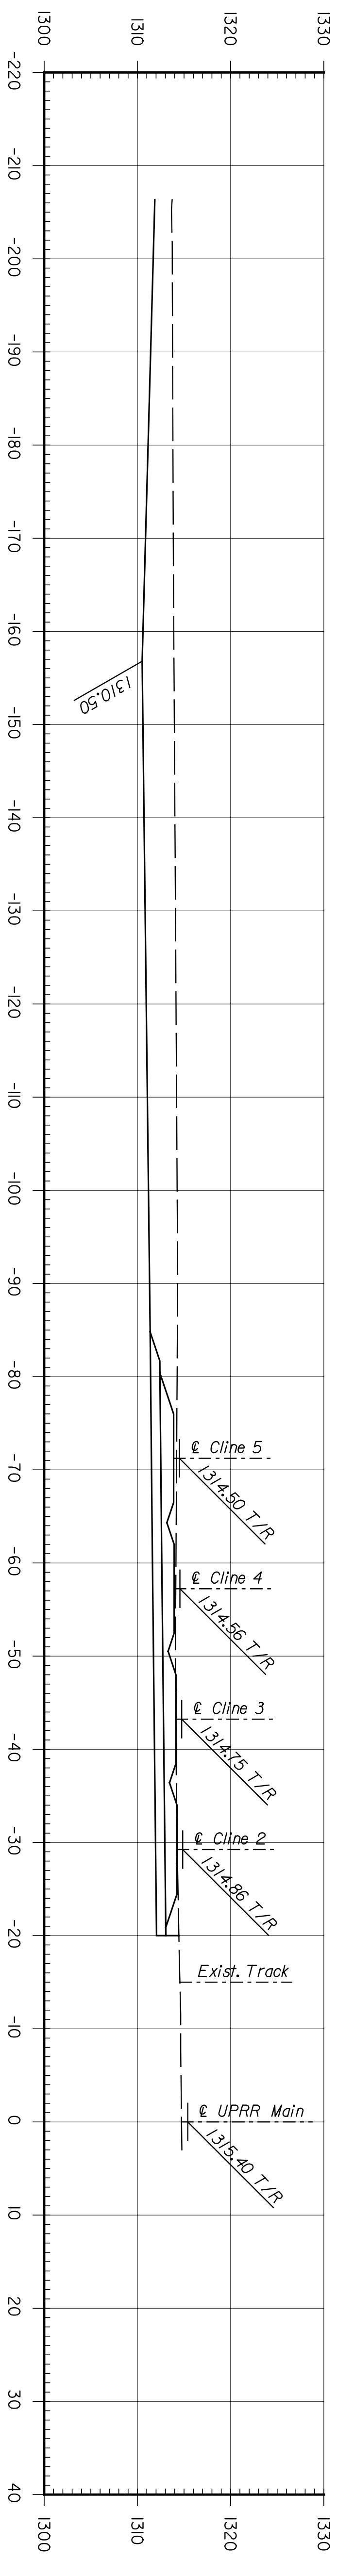


BY	DATE

Plotted on: Tuesday, January 04, 2005 8:30:11 AM
 JGraham Plot Queue: \\cbsw100\KC029049-PS
 Plot Scale: 10.000000h:0.00000 Pen Table: m:\Jobs\29049\TechProd\Railroad\plots\fullsize.pen
 Design Filename: M:\Jobs\29049\TechProd\Railroad\Drawings\Plan_B\Xsect\Phase1\wcl_x00L.dgn

STATE	PROJECT NO.	YEAR	SHEET NO.	TOTAL SHEETS
KANSAS	472-84071	2005	REG.29	

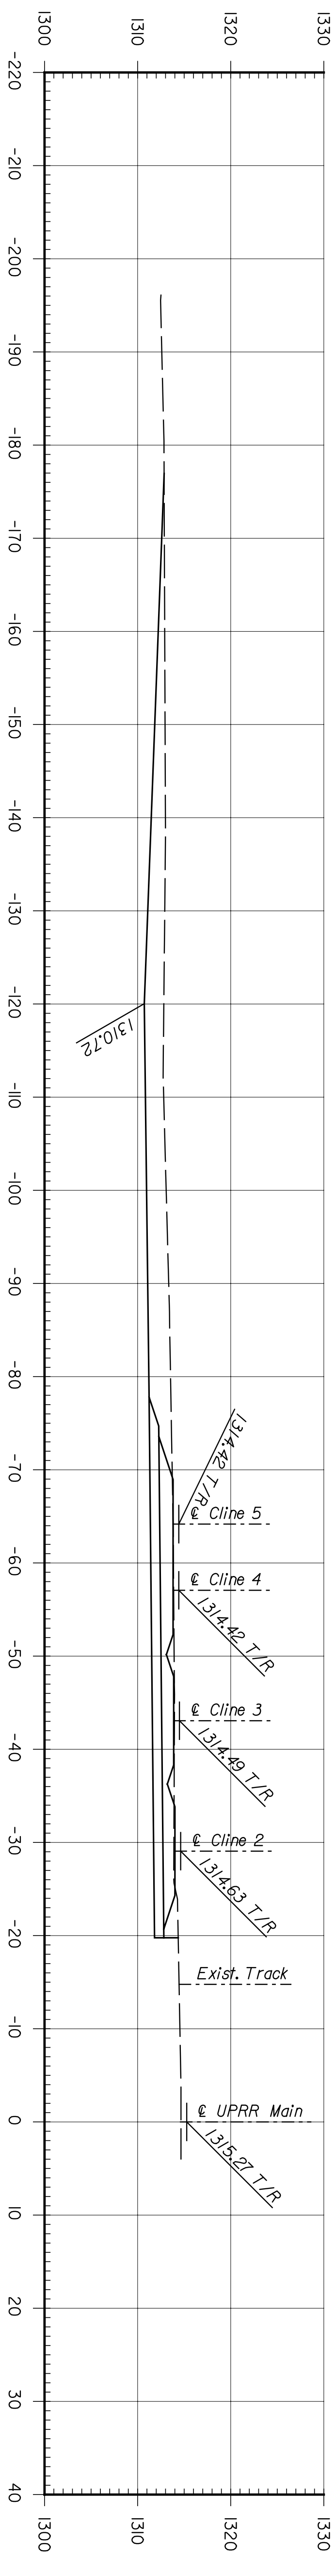

SHEET NO.	DATE	BY	APP'D.
3			
2			
1			

CITY OF WICHITA
WICHITA CENTRAL CORRIDOR
PHASE I - TRACK WORK
CLINE YARD EXTENSION
CROSS SECTIONS

DESIGNED	CHK'D	SCALE	APP'D.	TRACED
JG	RSB	1"=40'	JG	

ENTB
 ARCHITECTS ENGINEERS PLANNERS

This sheet designed by: