
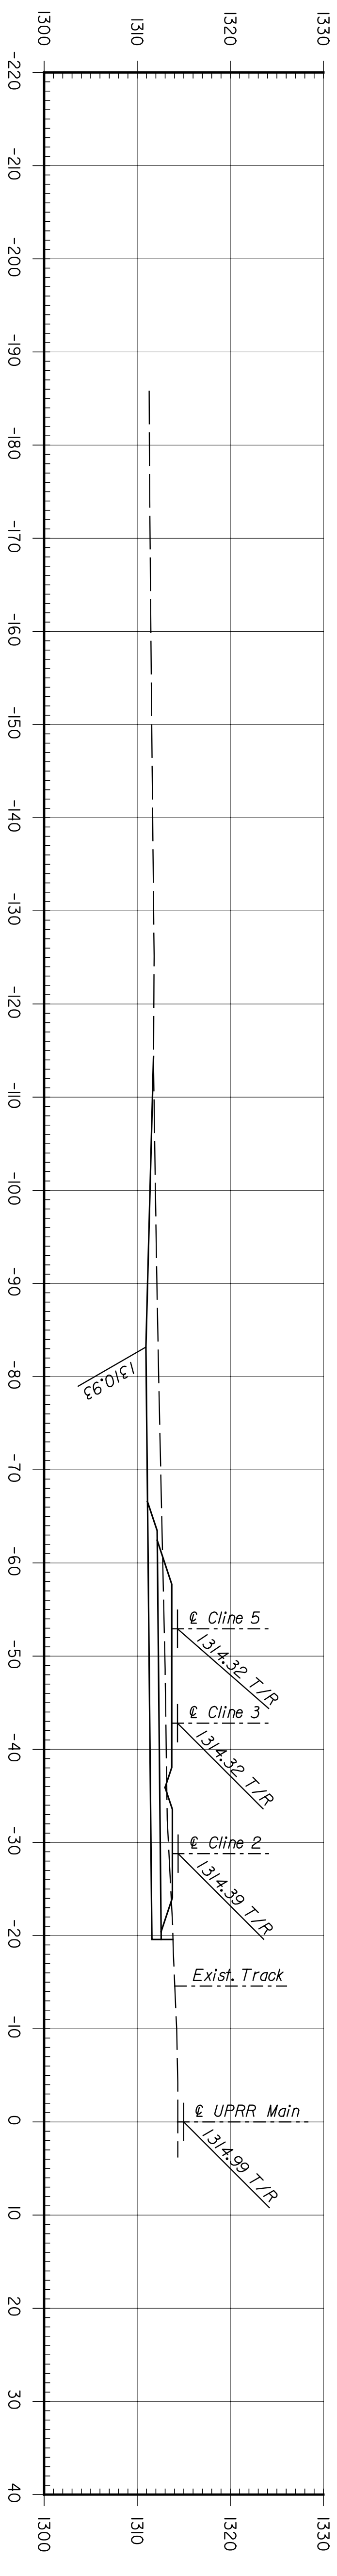
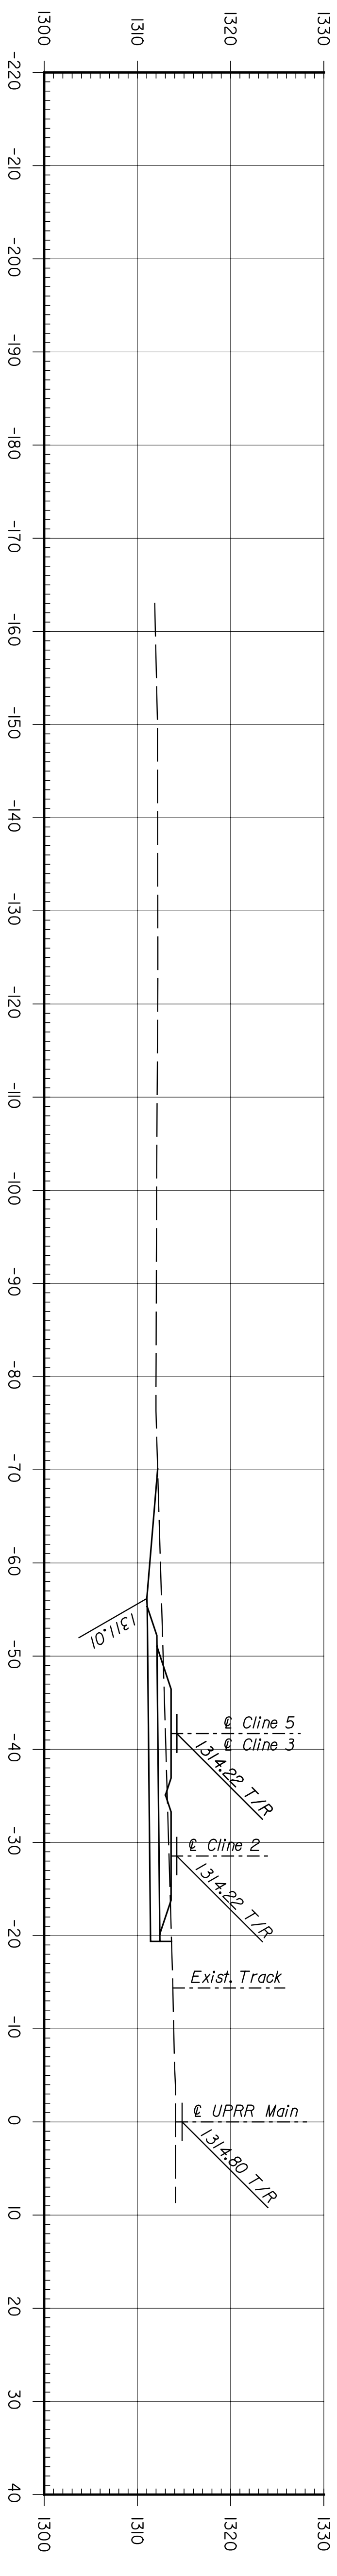


BY	DATE

Plotted on: Tuesday, January 04, 2005 8:30:14 AM  
 JGraham Plot Queue: \\cbsw100\KC029049-P5  
 Plot Scale: 10.000000h:0.000000 Pen Table: m:\Jobs\29049\TechProd\Railroad\plots\fullsize.pen  
 Design Filename: M:\Jobs\29049\TechProd\Railroad\Drawings\Plan\_B\X5sect\Phase1\wcl\_x00L.dgn

STATE	PROJECT NO.	YEAR	SHEET NO.	TOTAL SHEETS
KANSAS	472-94071	2005	RS.30	

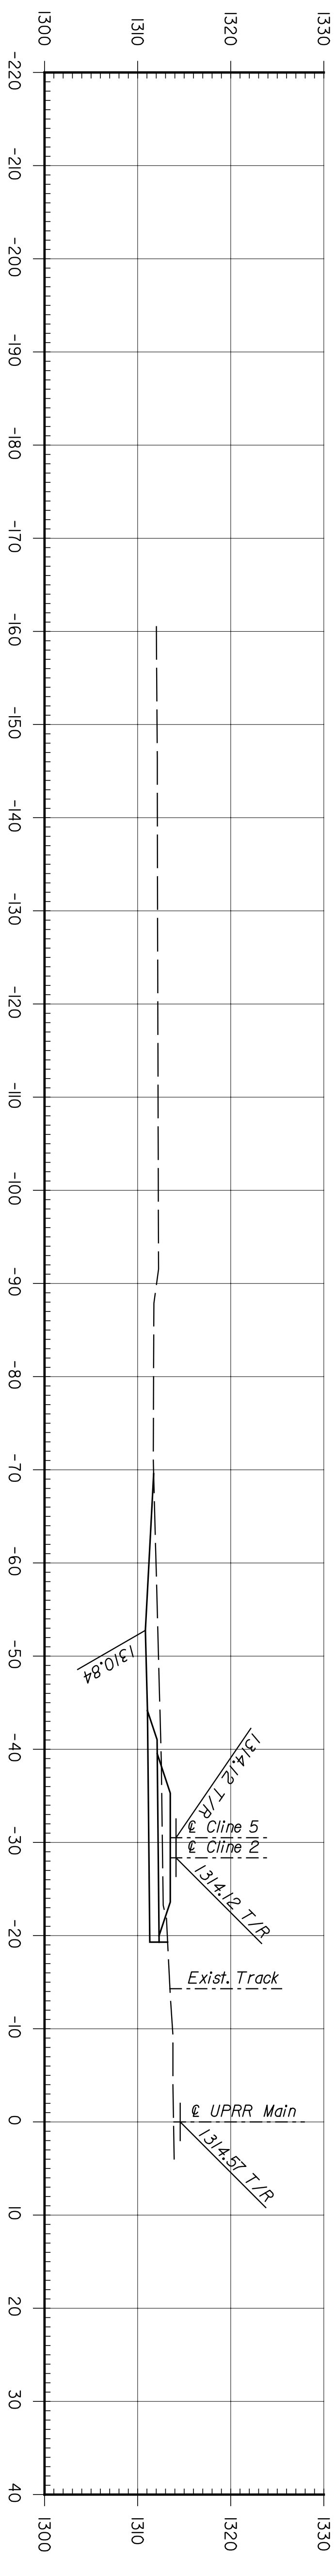

This sheet designed by:



ARCHITECTS ENGINEERS PLANNERS

SHEET NO.	DATE	BY	APP'D.
3			
2			
1			

**CITY OF WICHITA**  
**WICHITA CENTRAL CORRIDOR**  
 PHASE I - TRACK WORK  
 CLINE YARD EXTENSION  
 CROSS SECTIONS

DESIGNED	REP	SCALE	APP'D.	TRACED