
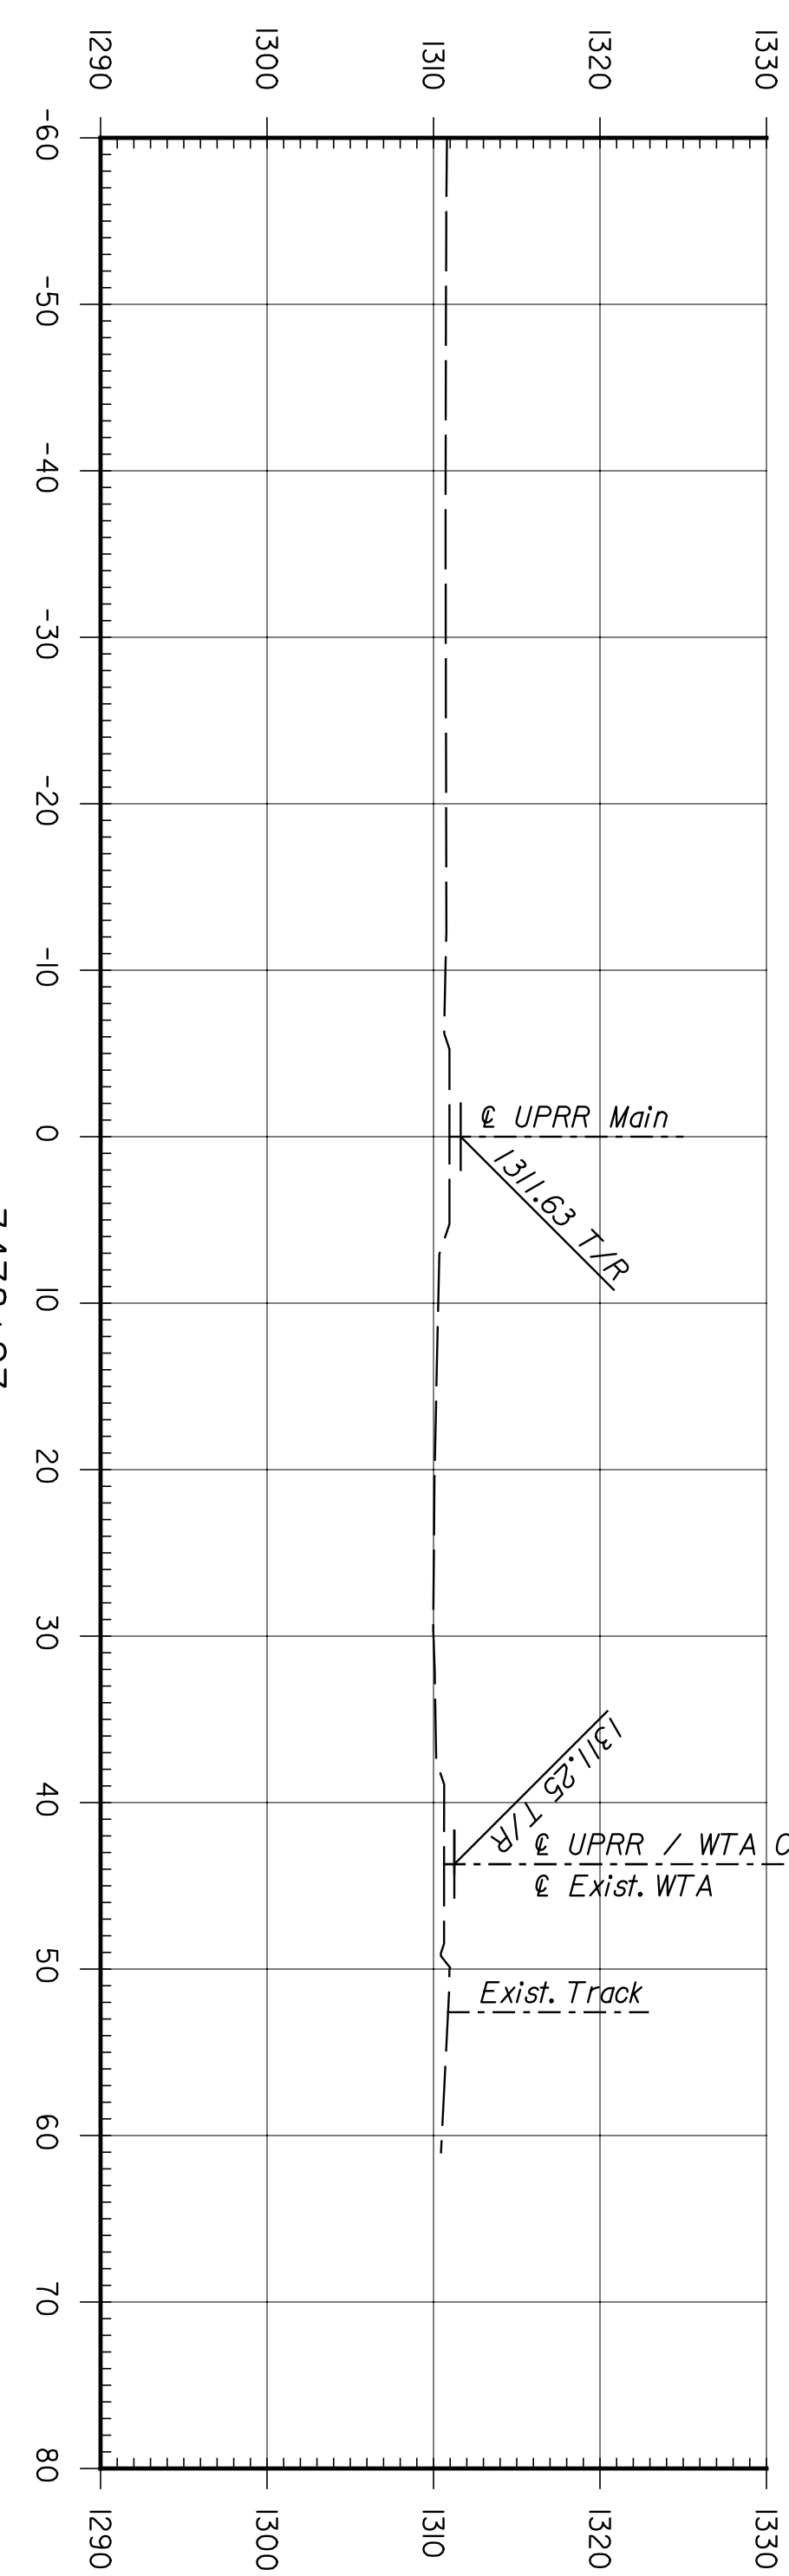
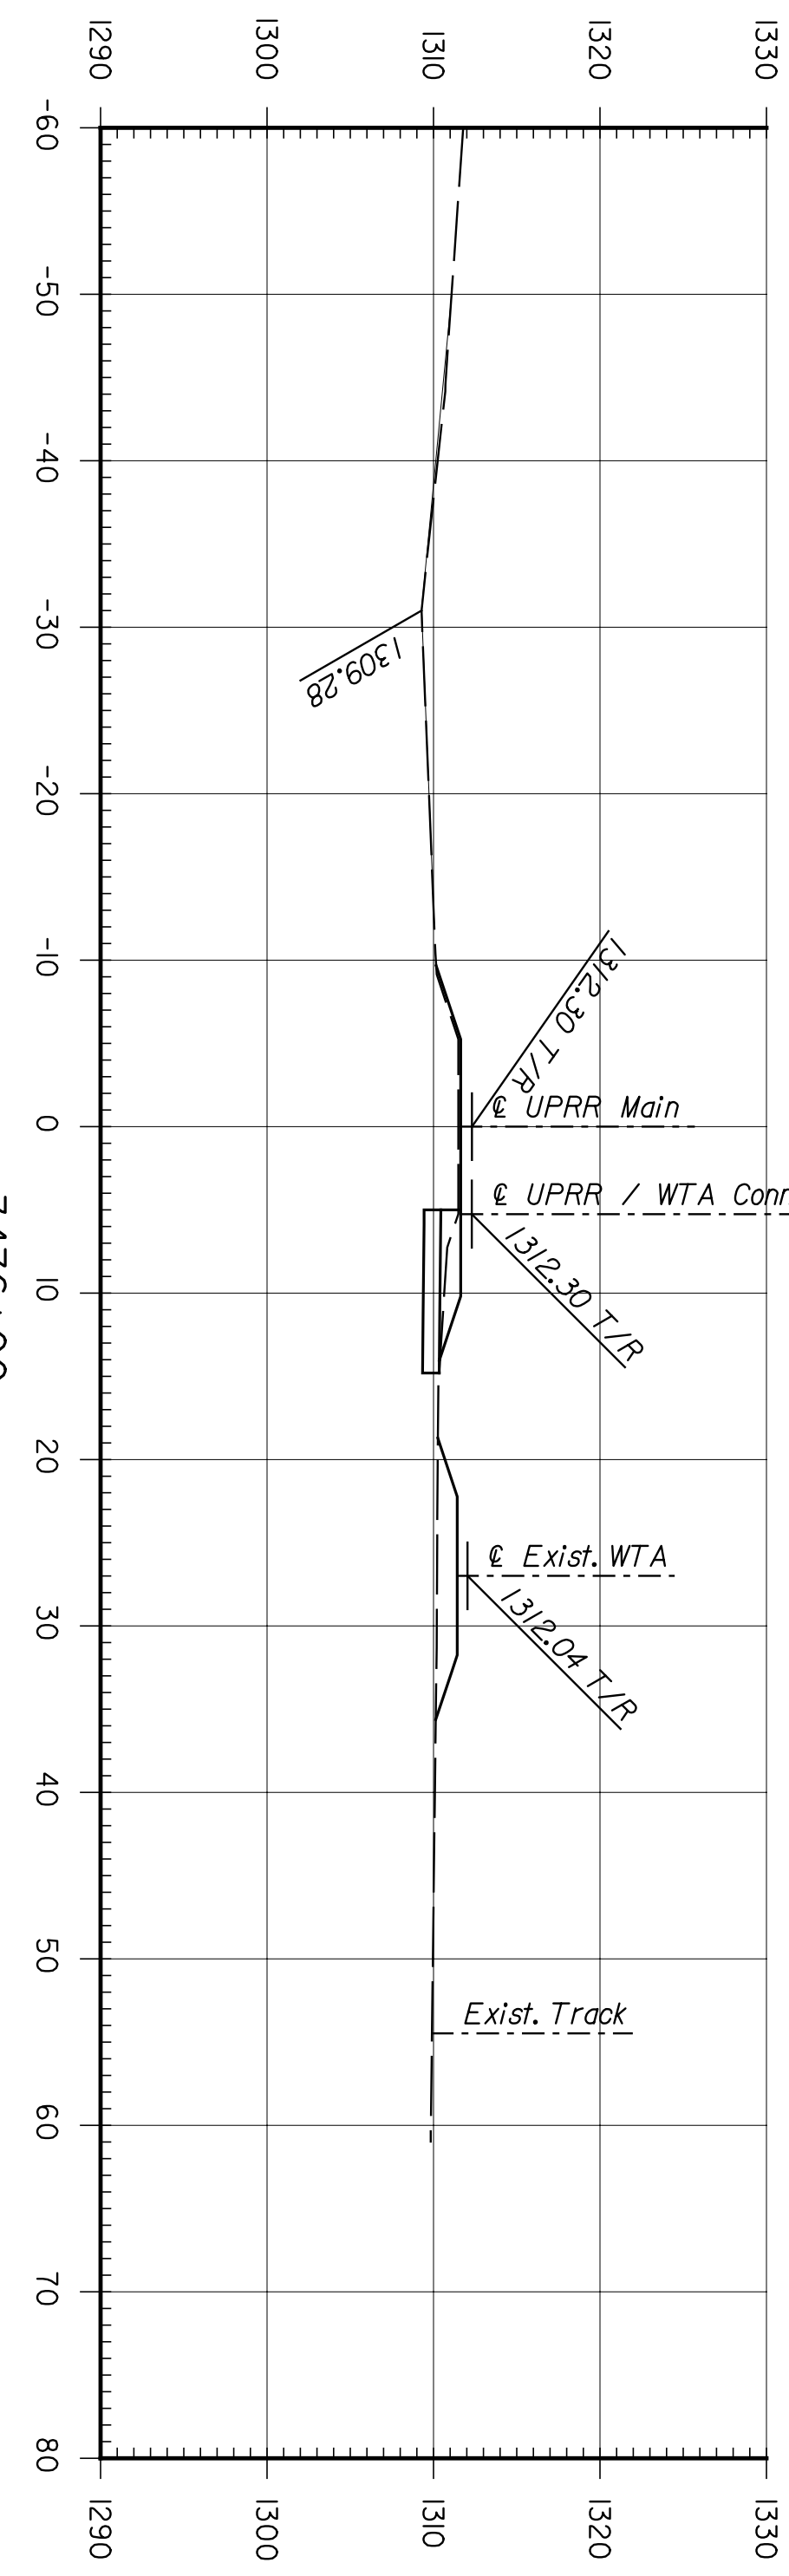
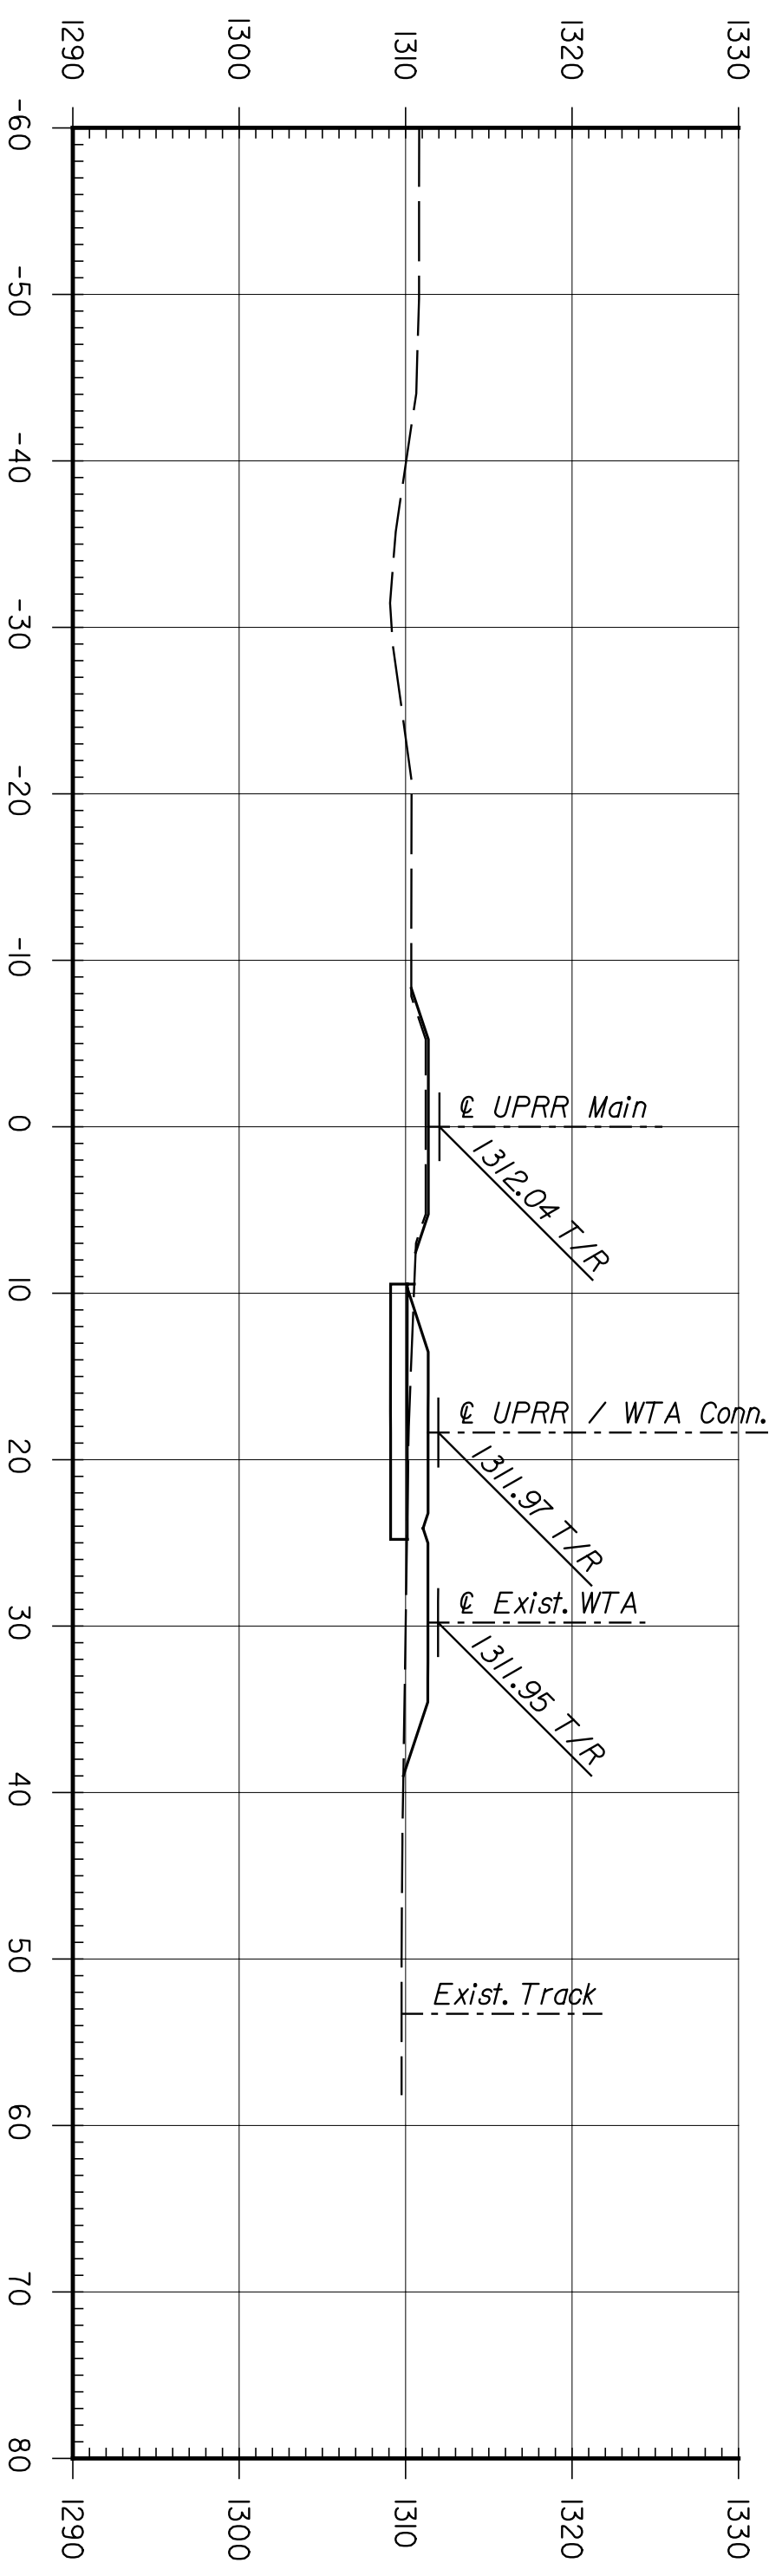


BY	DATE

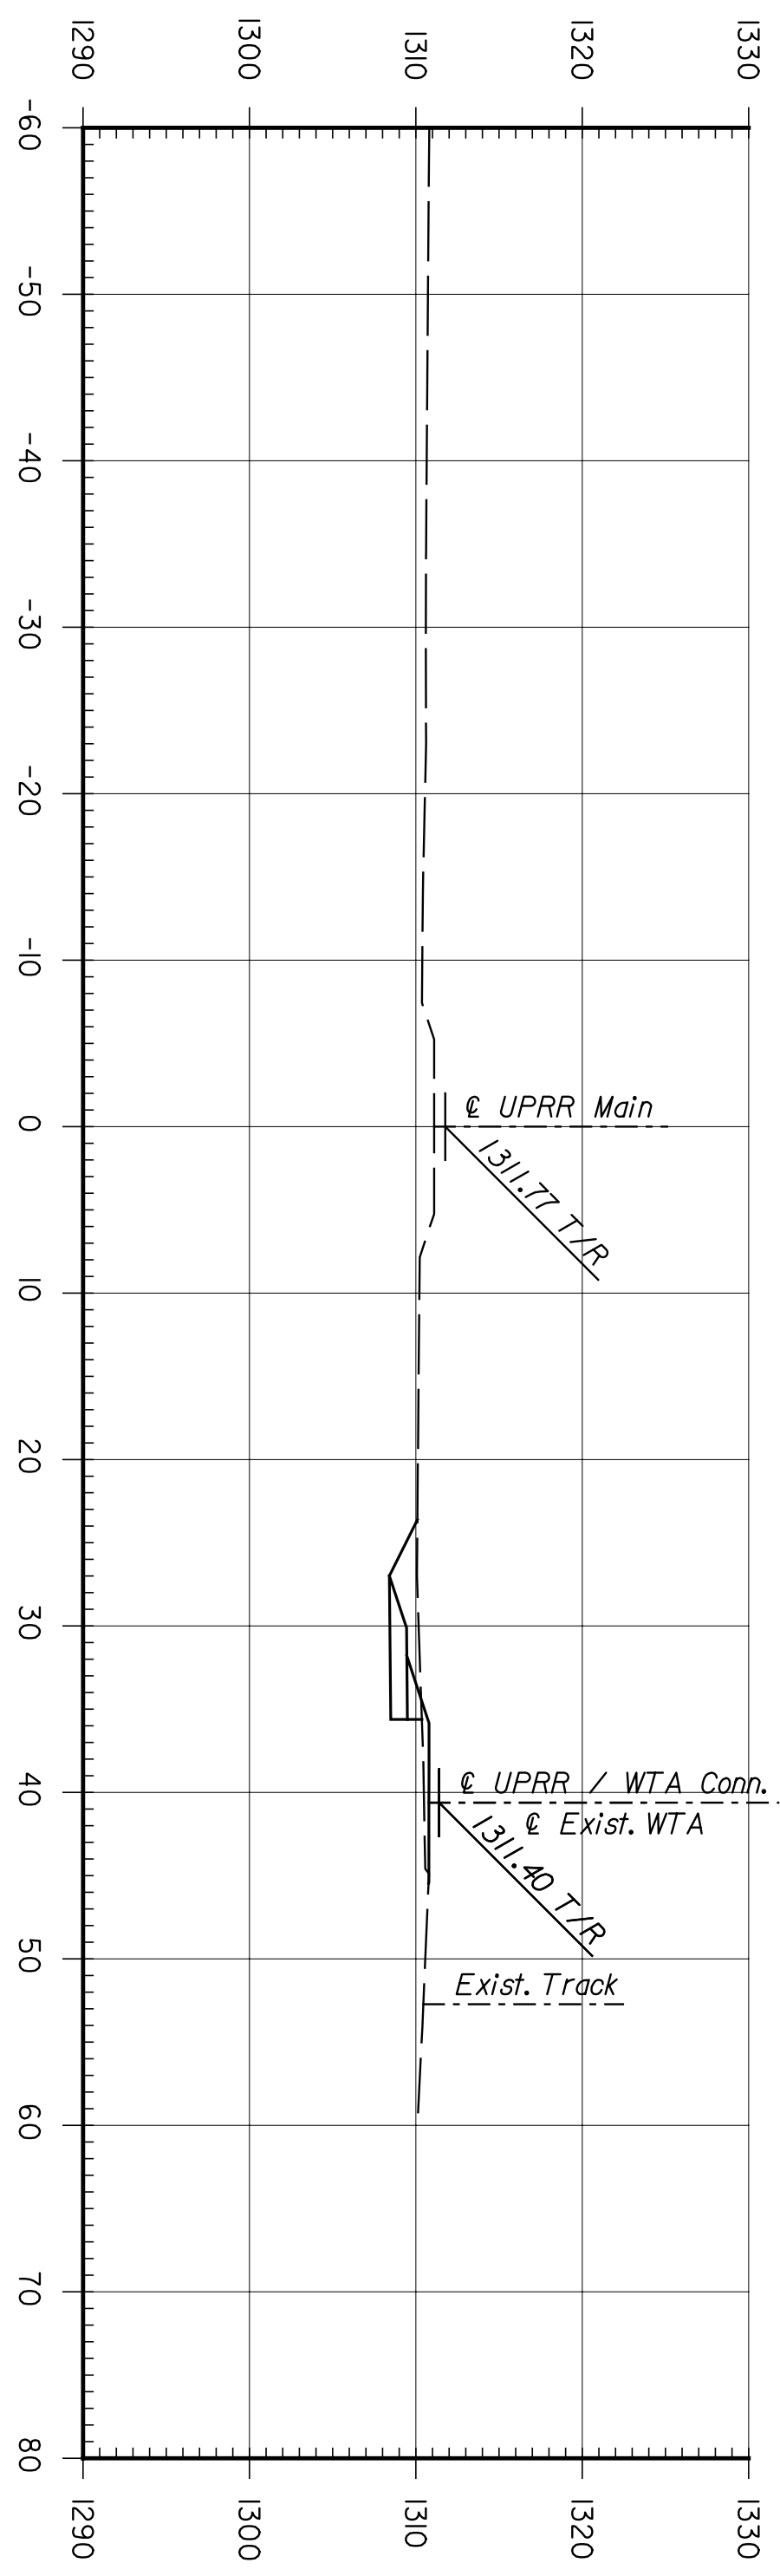

STATE	PROJECT NO.	YEAR	SHEET NO.	TOTAL SHEETS
KANSAS	472-84071	2005	RS-33	

**HNTB**  
 ARCHITECTS ENGINEERS PLANNERS

This sheet designed by:

SHEET NO.	DATE	BY	APP'D.
1			
2			
3			

**CITY OF WICHITA**  
**WICHITA CENTRAL CORRIDOR**  
**PHASE I - TRACK WORK**  
**CLINE YARD EXTENSION**  
**CROSS SECTIONS**

DESIGNED	SCALE	APP'D.	QUANTITIES	TRACED
CHK'D	DATE	BY	DATE	DATE