
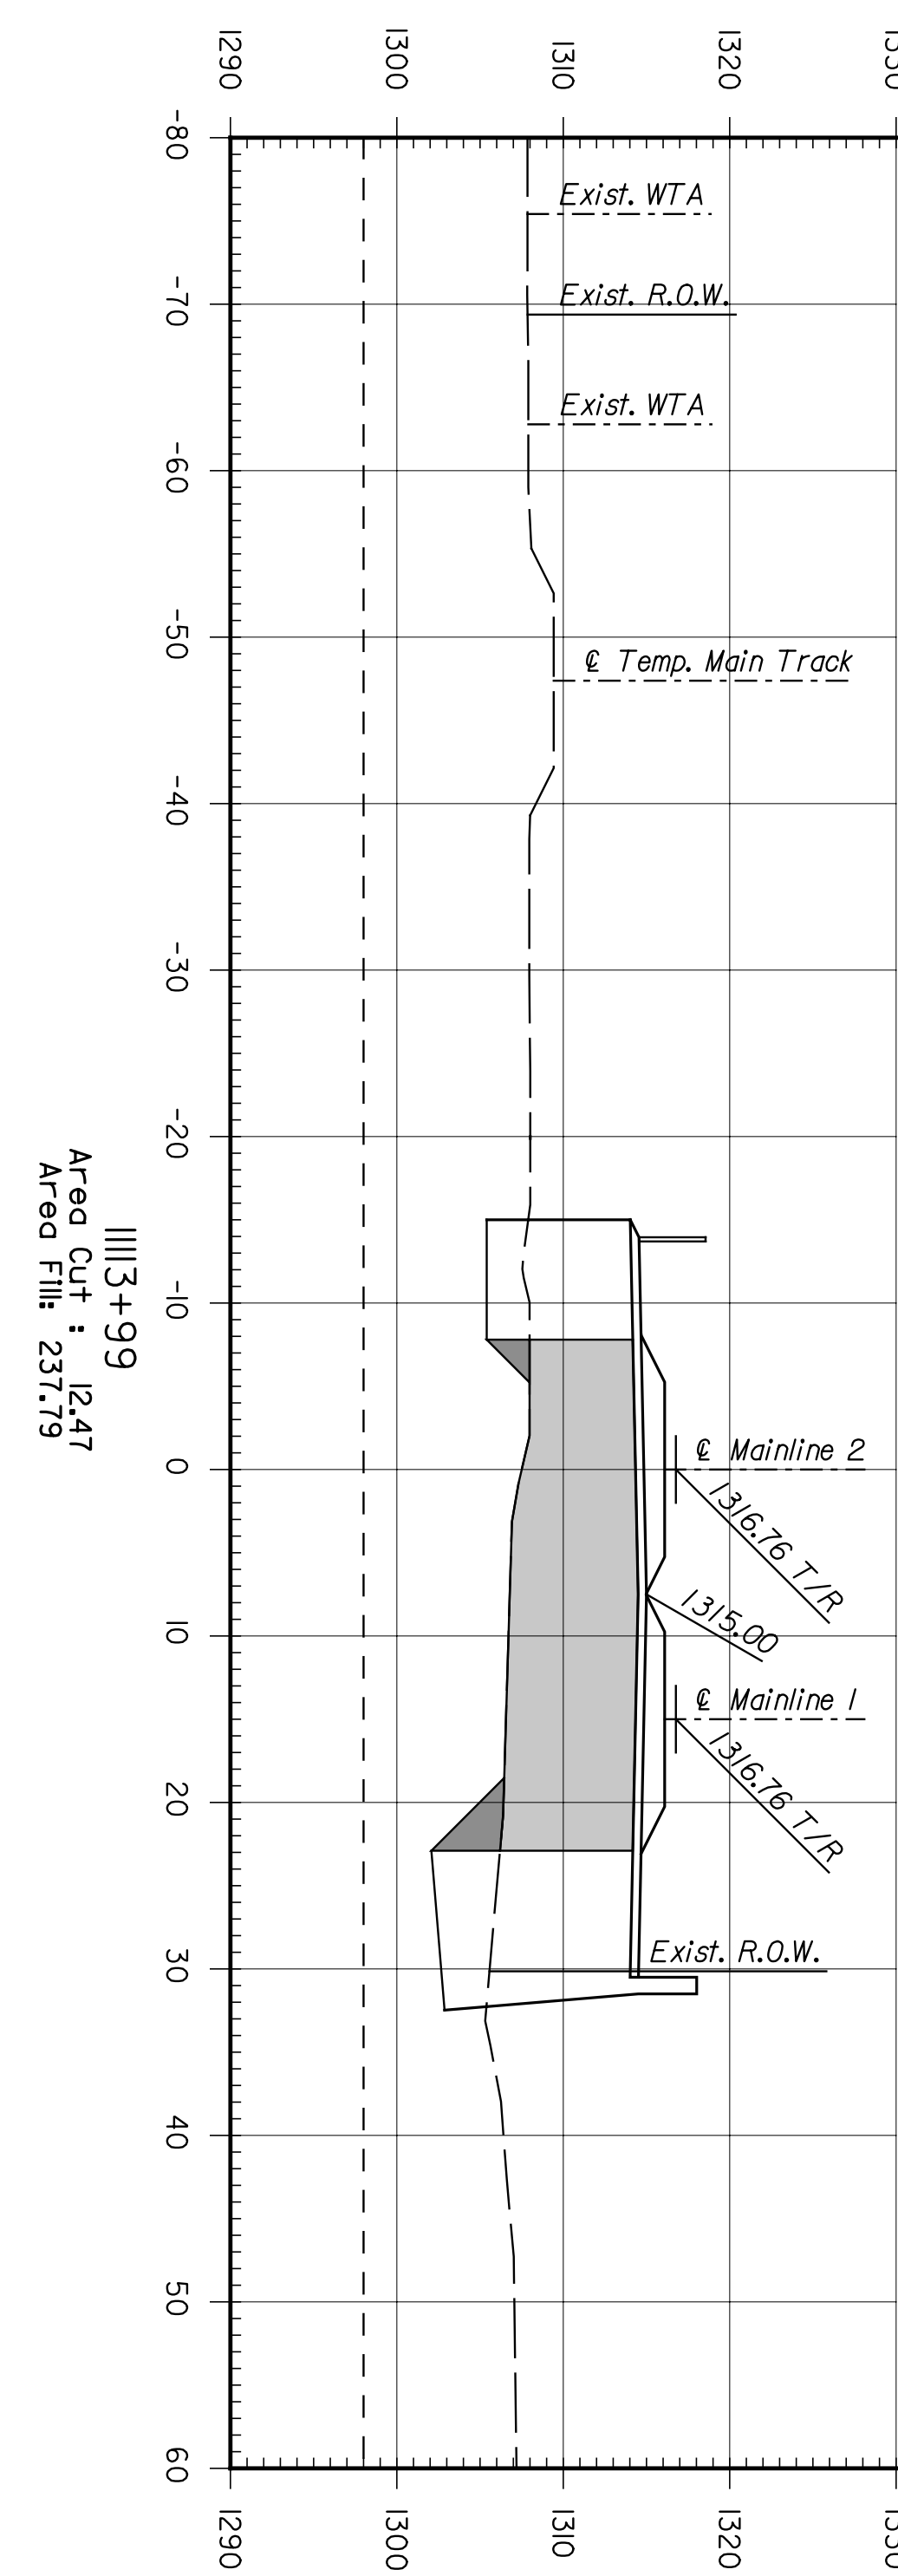
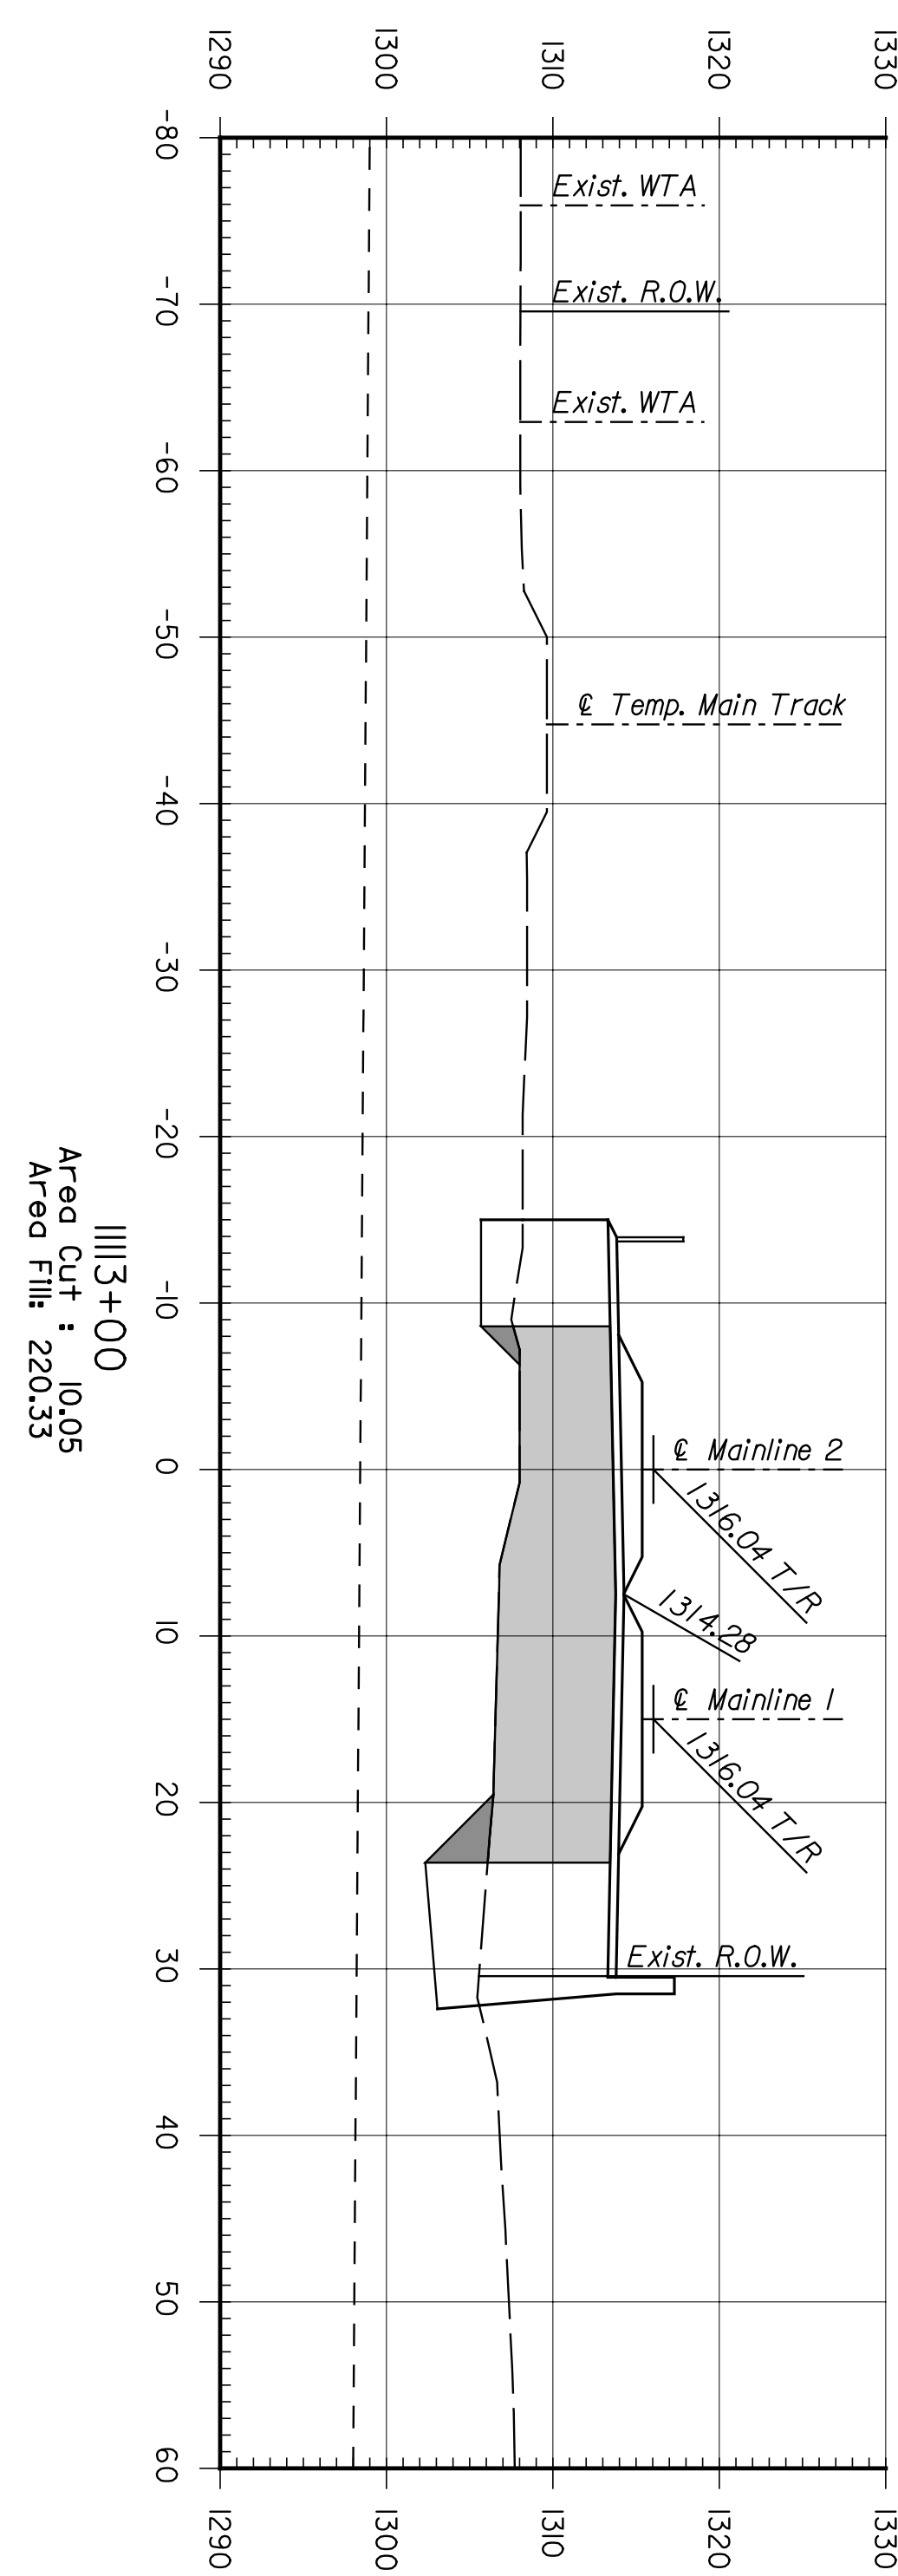
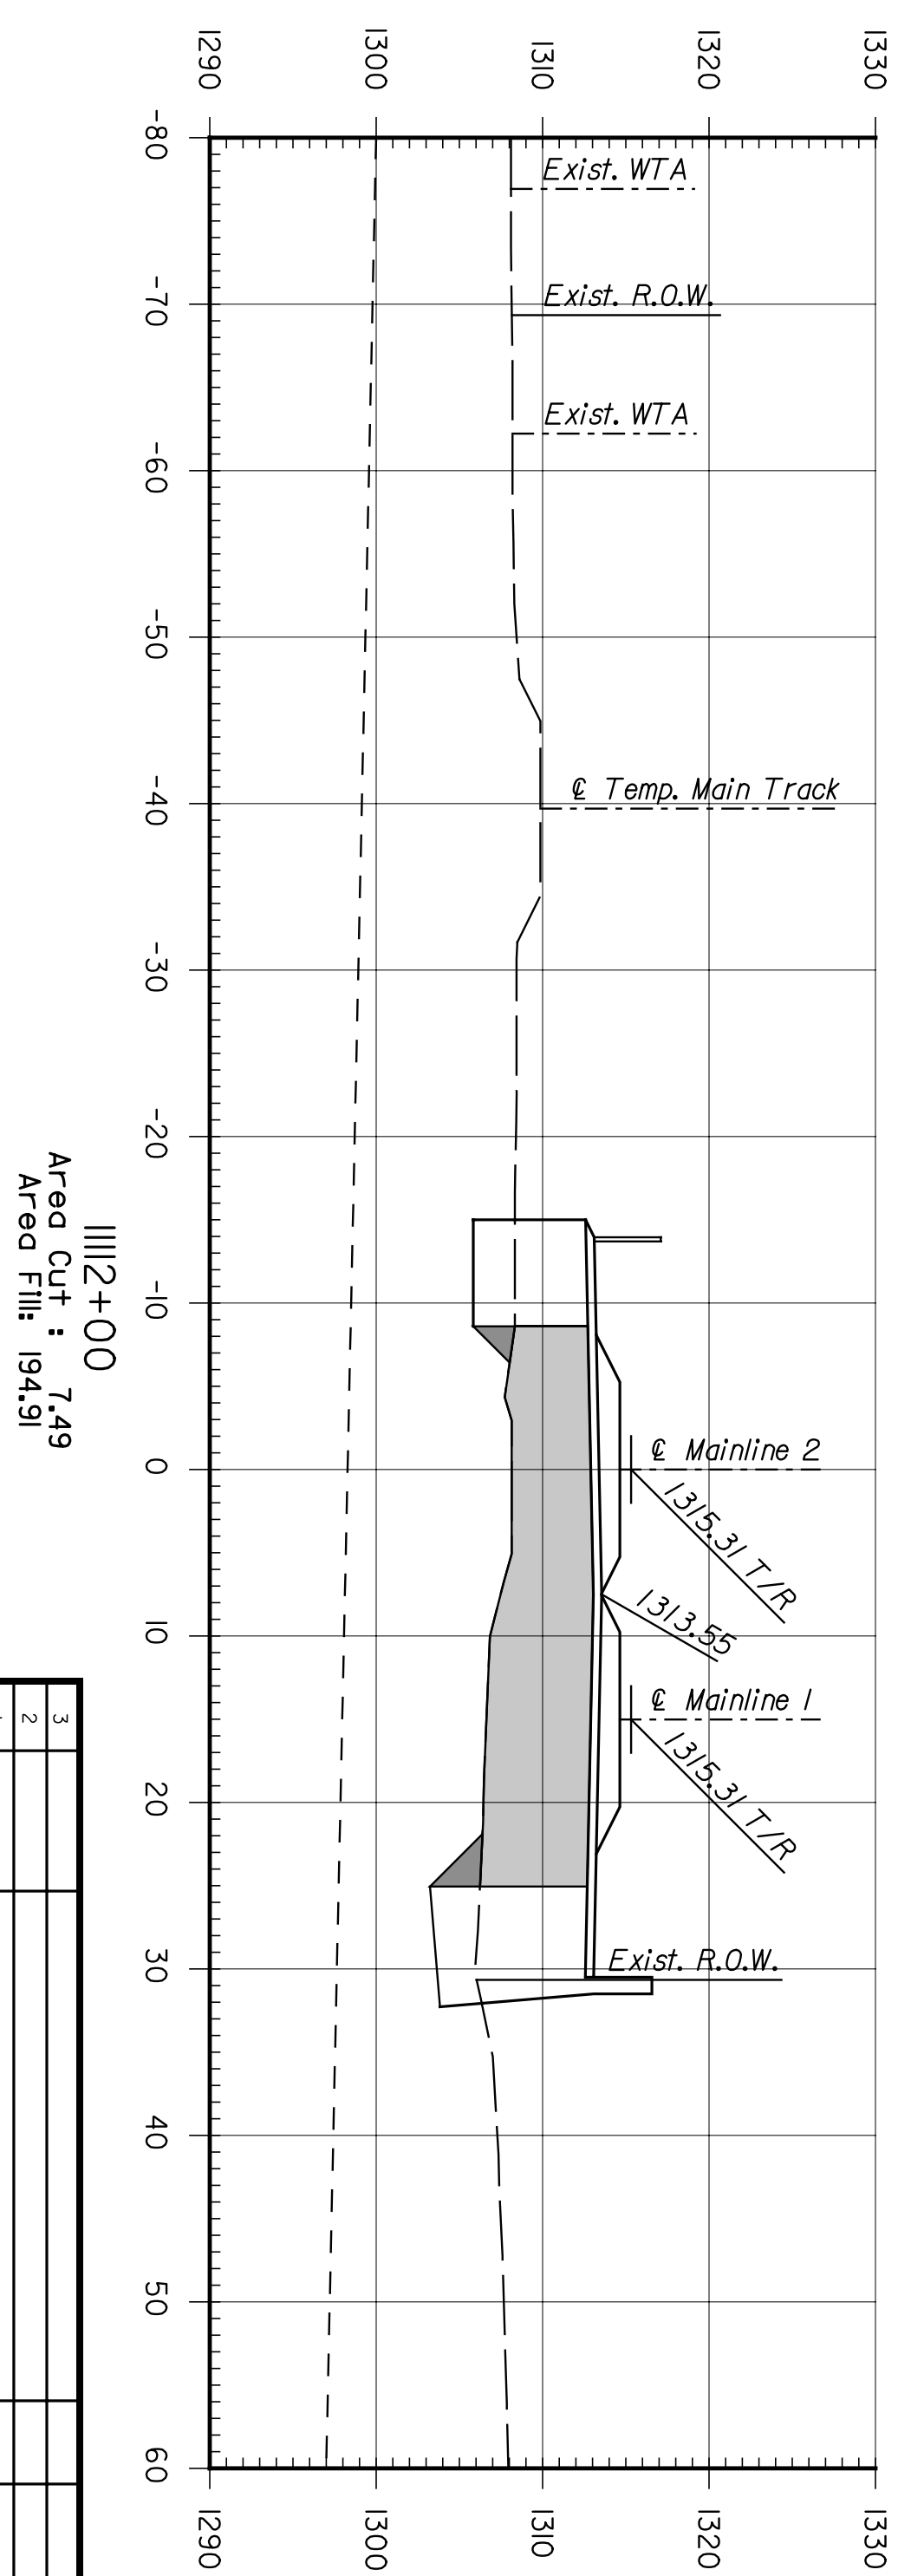
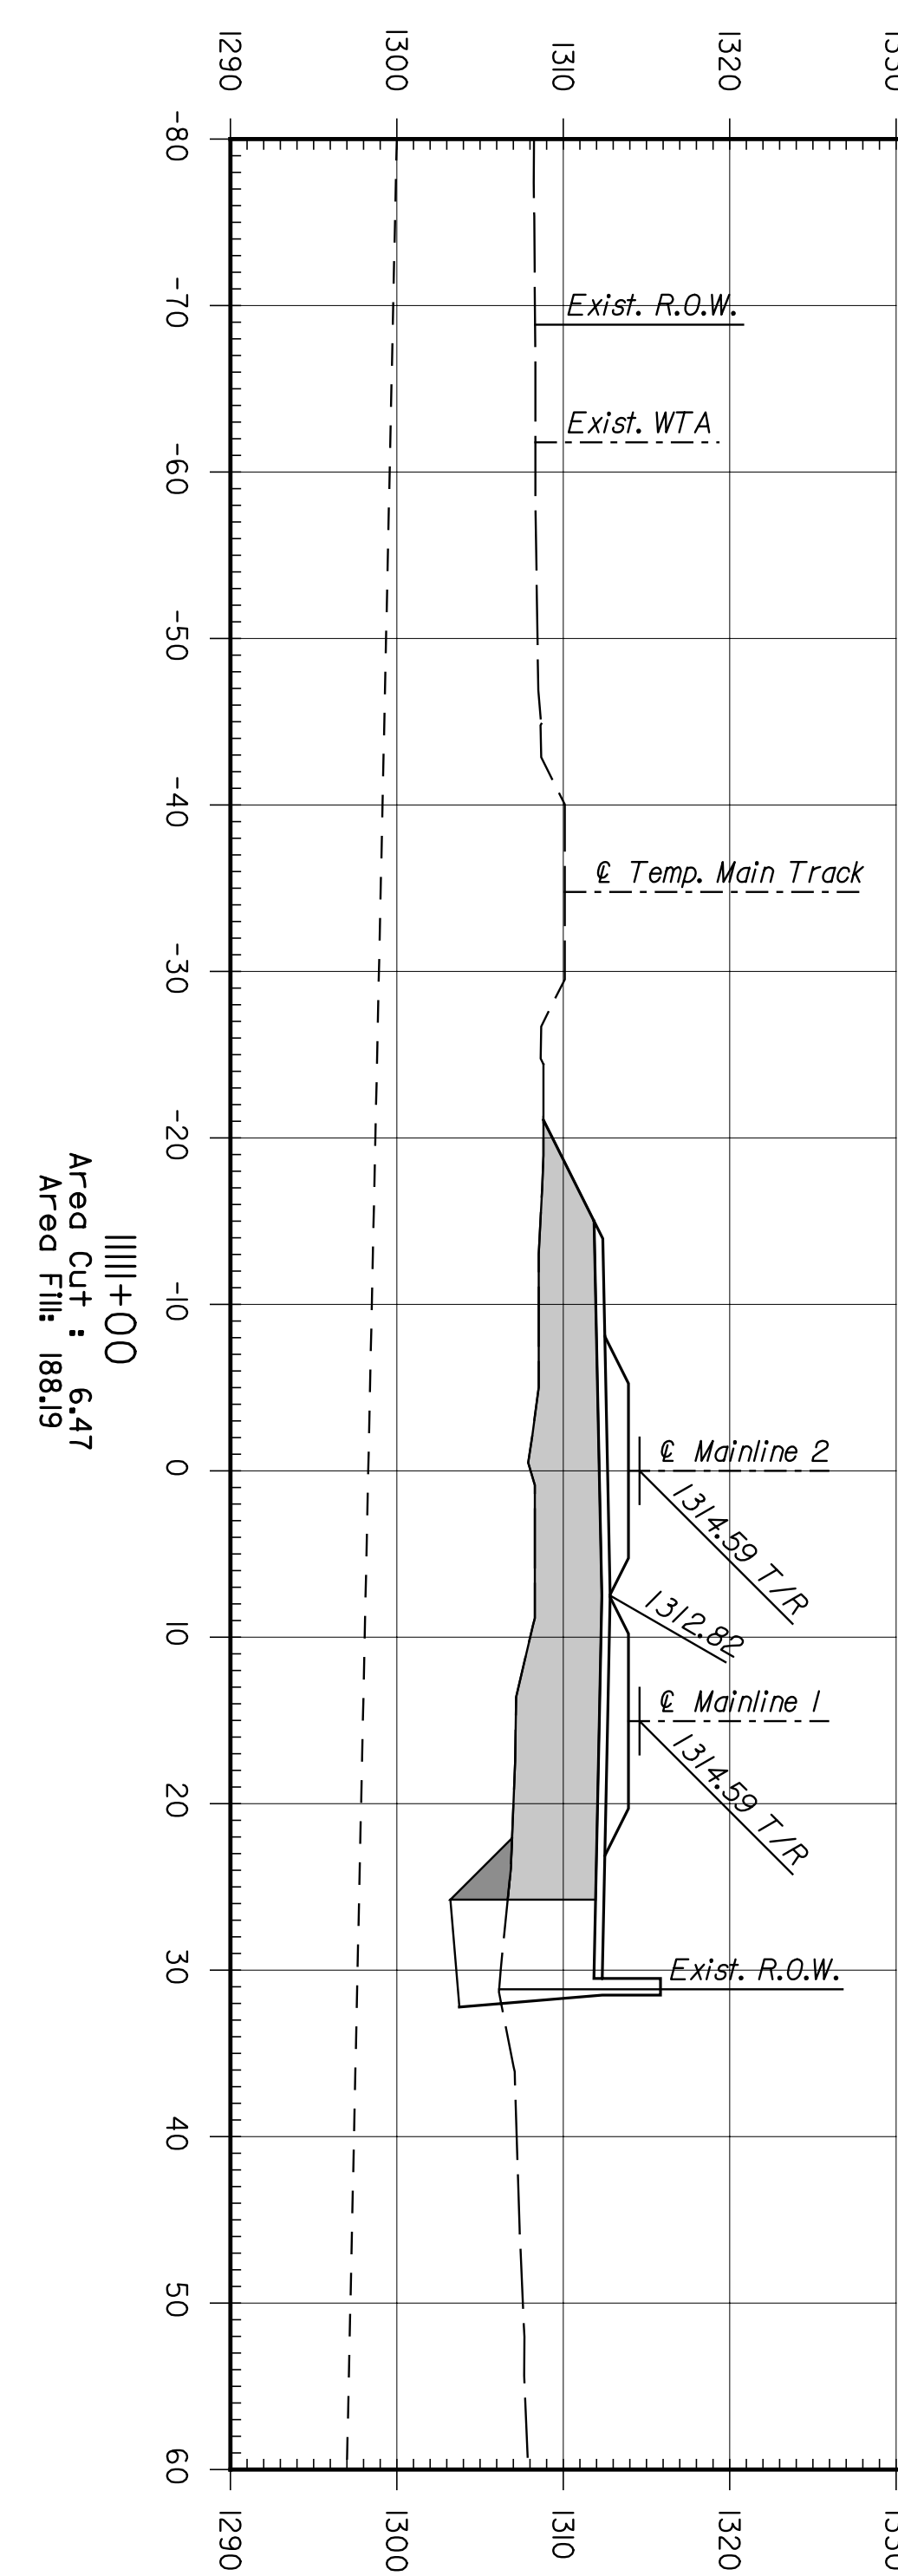
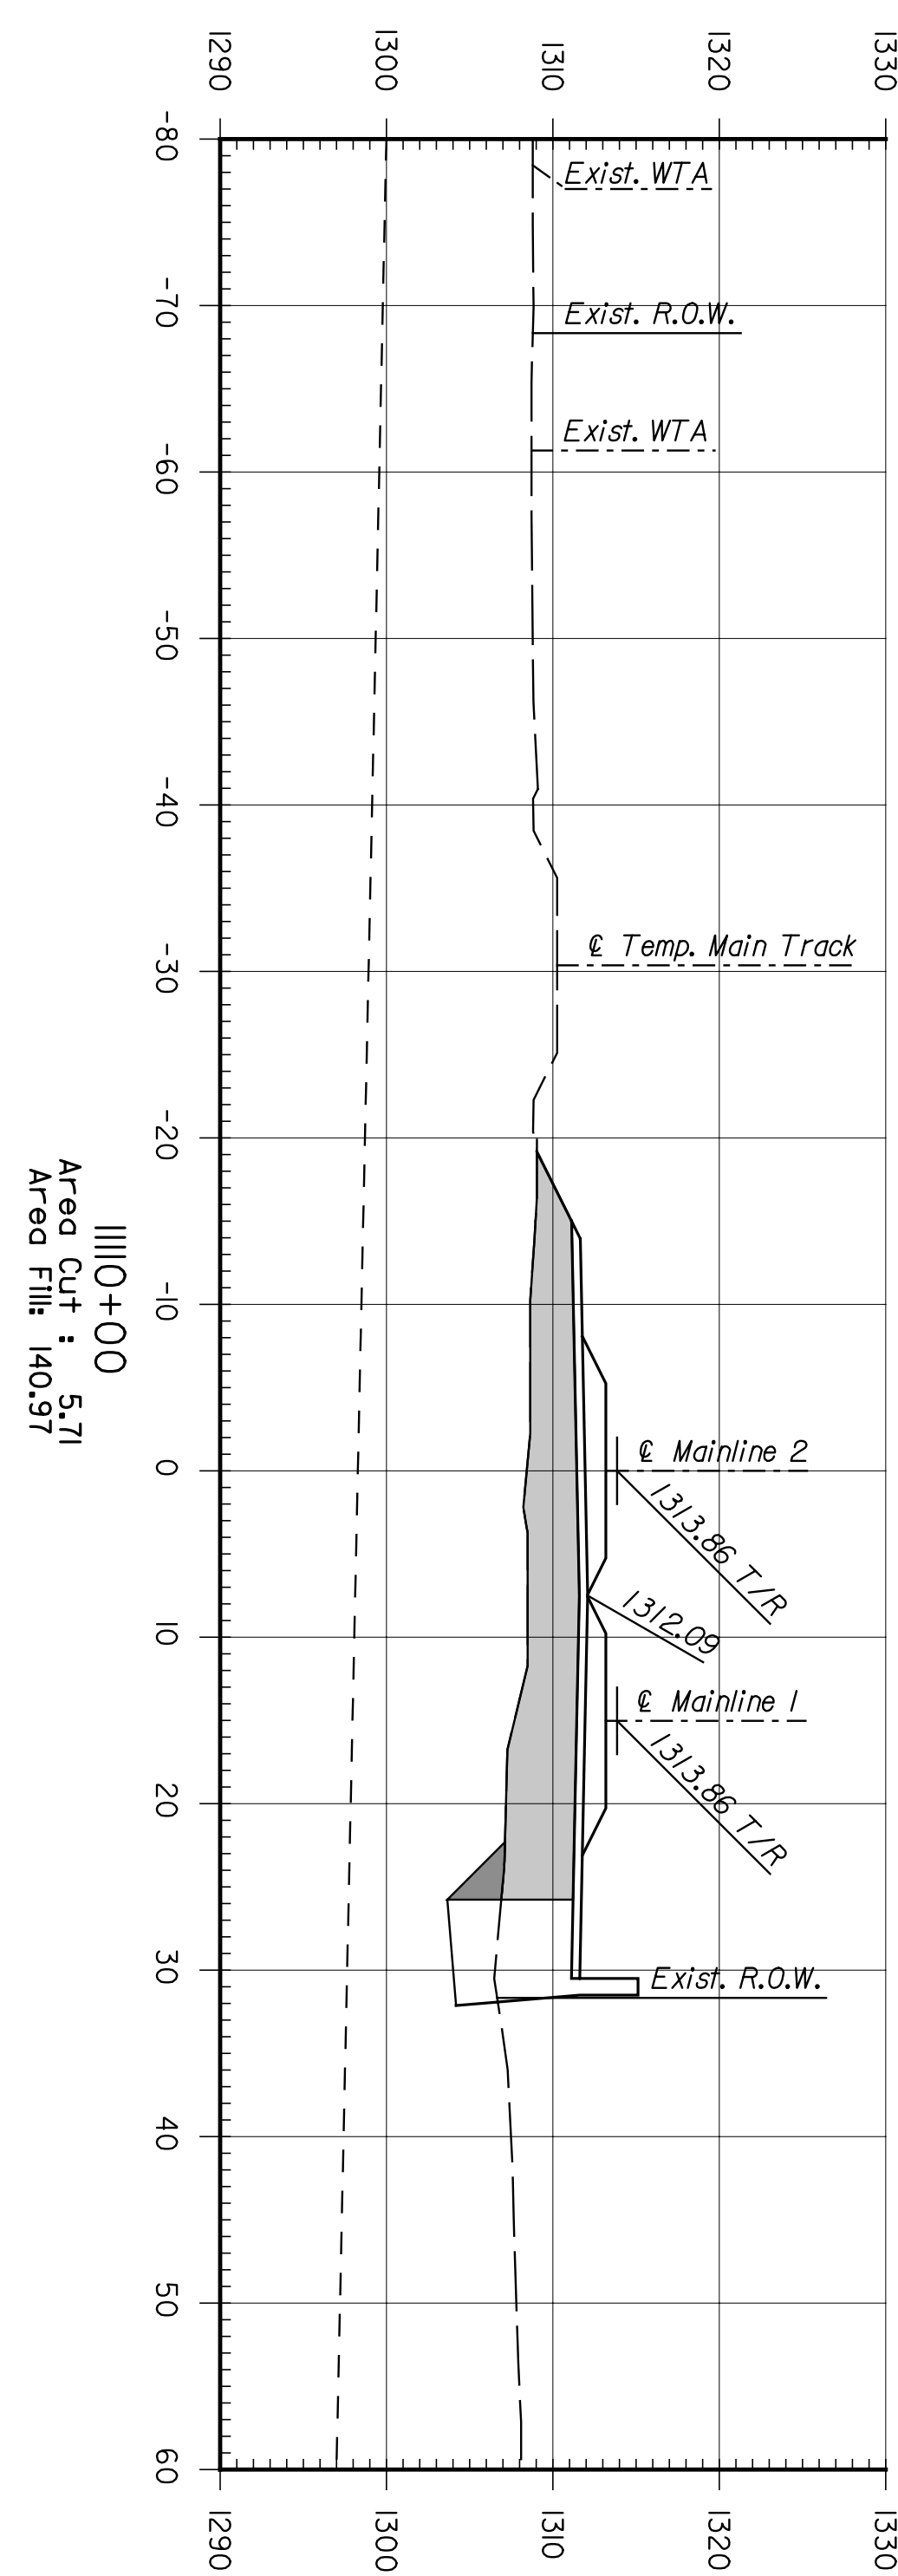


BY	DATE

**CNTB**  
 ARCHITECTS ENGINEERS PLANNERS

This sheet designed by:

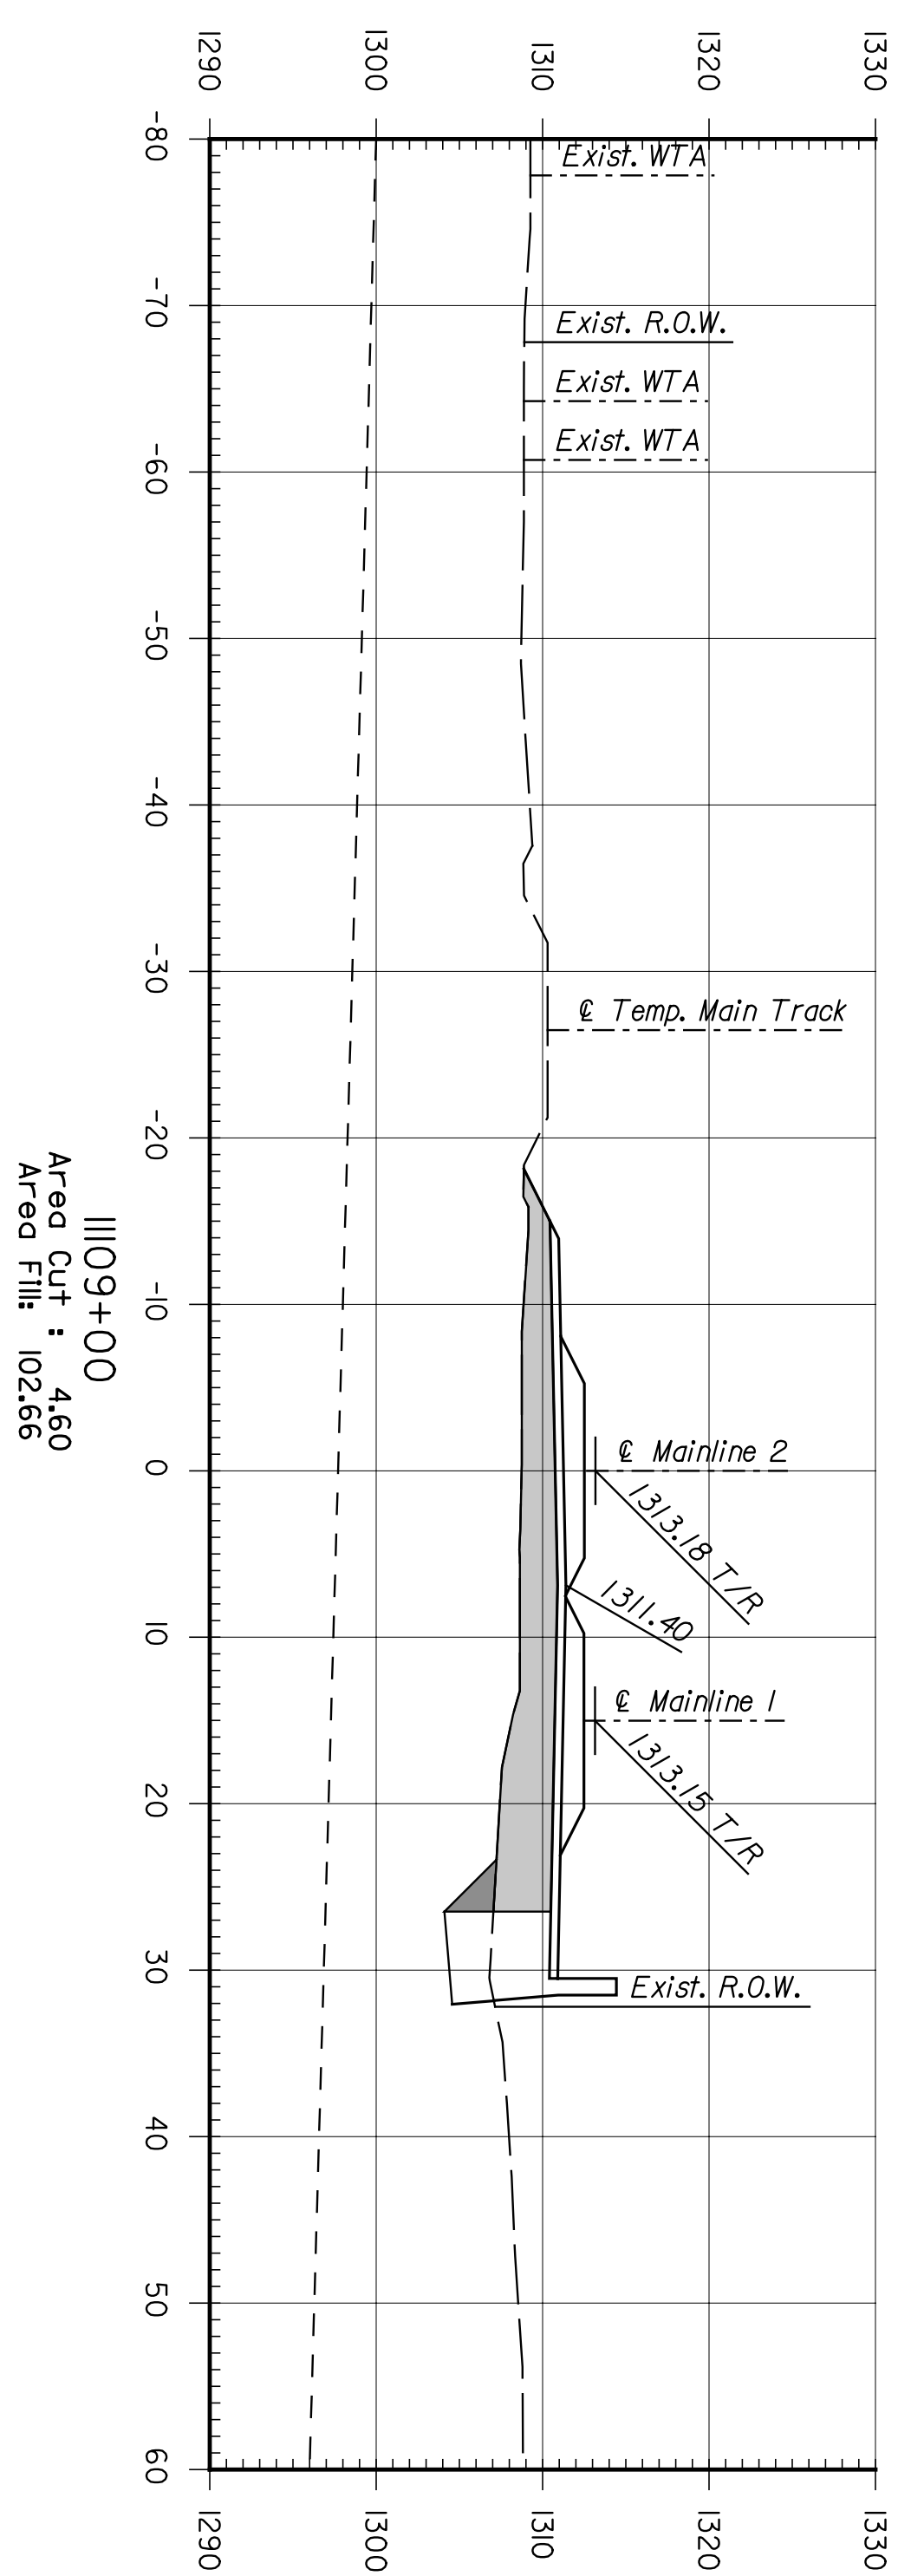

SHEET NO.	OF	SCALE	APP'D.
DESIGNED	REP	DETAILED	JDS
DESIGN CR.	RSB	DETAIL CR.	REP
QUANTITIES	TRACED	DATE	BY
REVISIONS	APP'D.	NO.	DATE

**CITY OF WICHITA**  
**WICHITA CENTRAL CORRIDOR**  
**PHASE 2 - TRACK WORK**  
**CROSS SECTIONS**

STATE	PROJECT NO.	YEAR	SHEET NO.	TOTAL SHEETS
KANSAS	472-84071	2005	R7.2	