
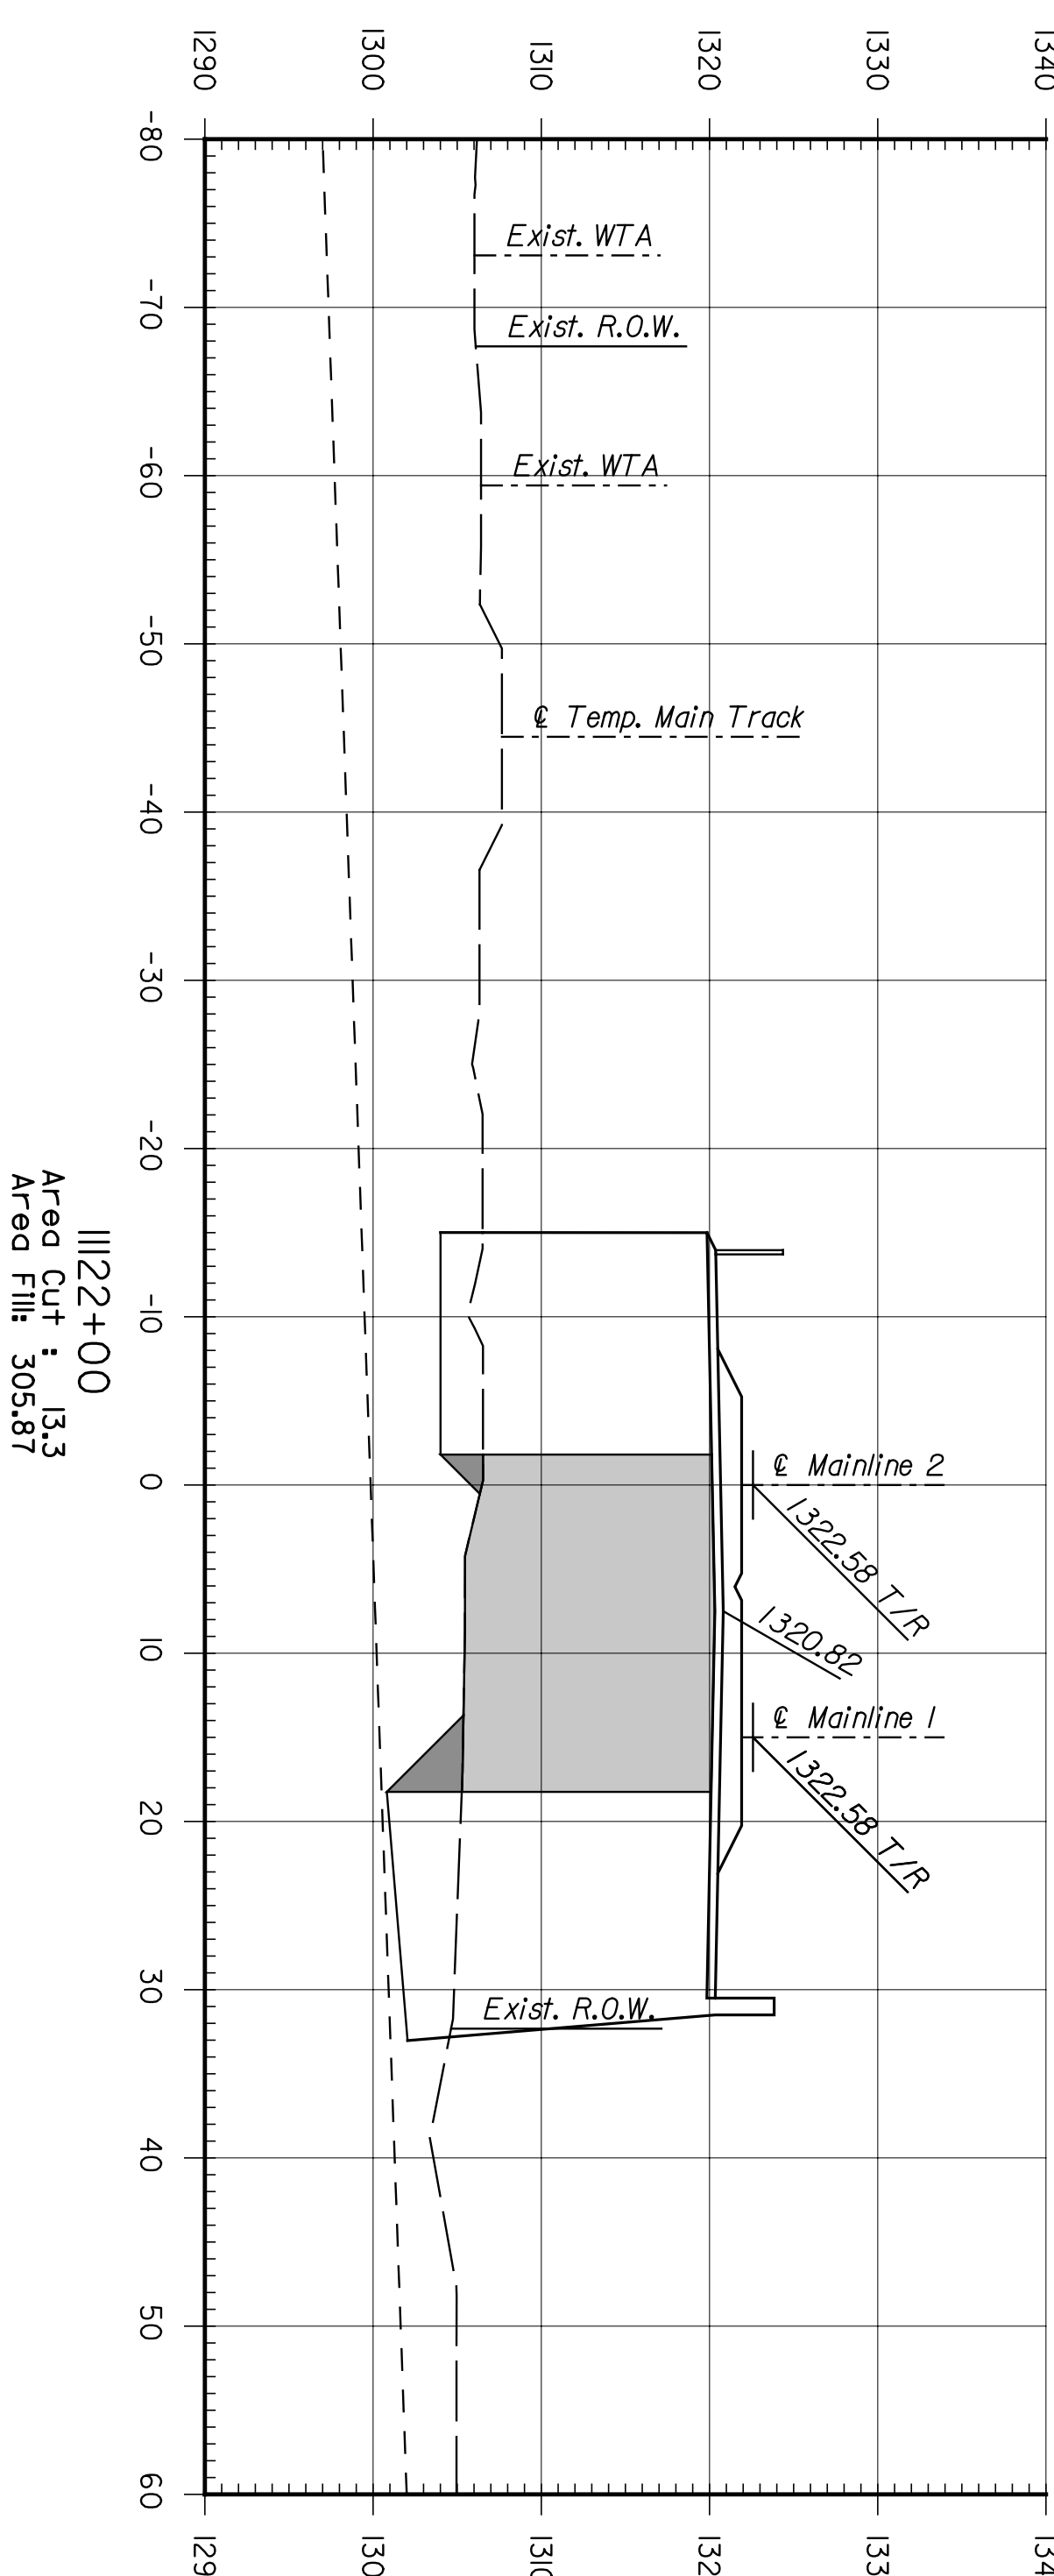
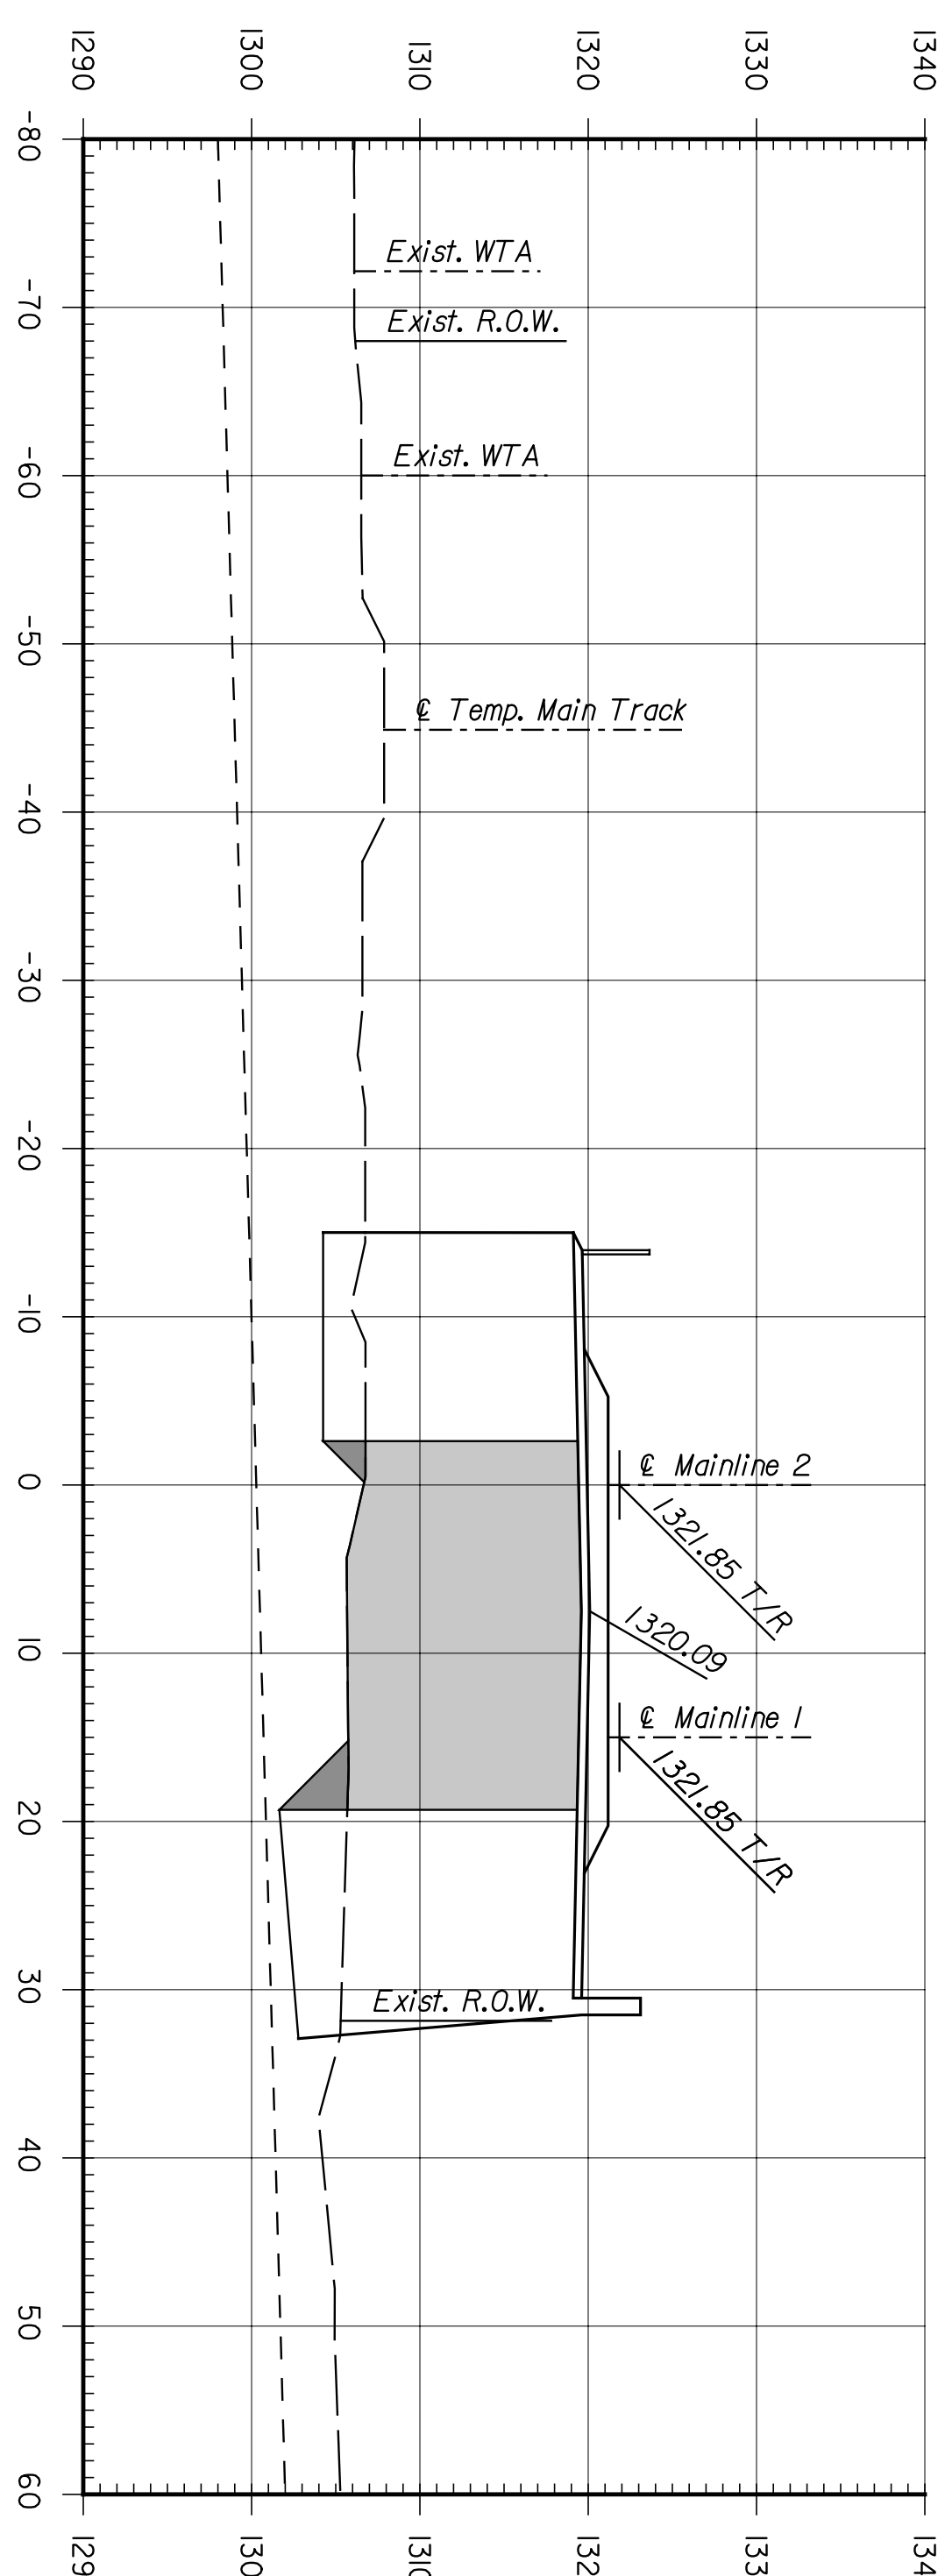
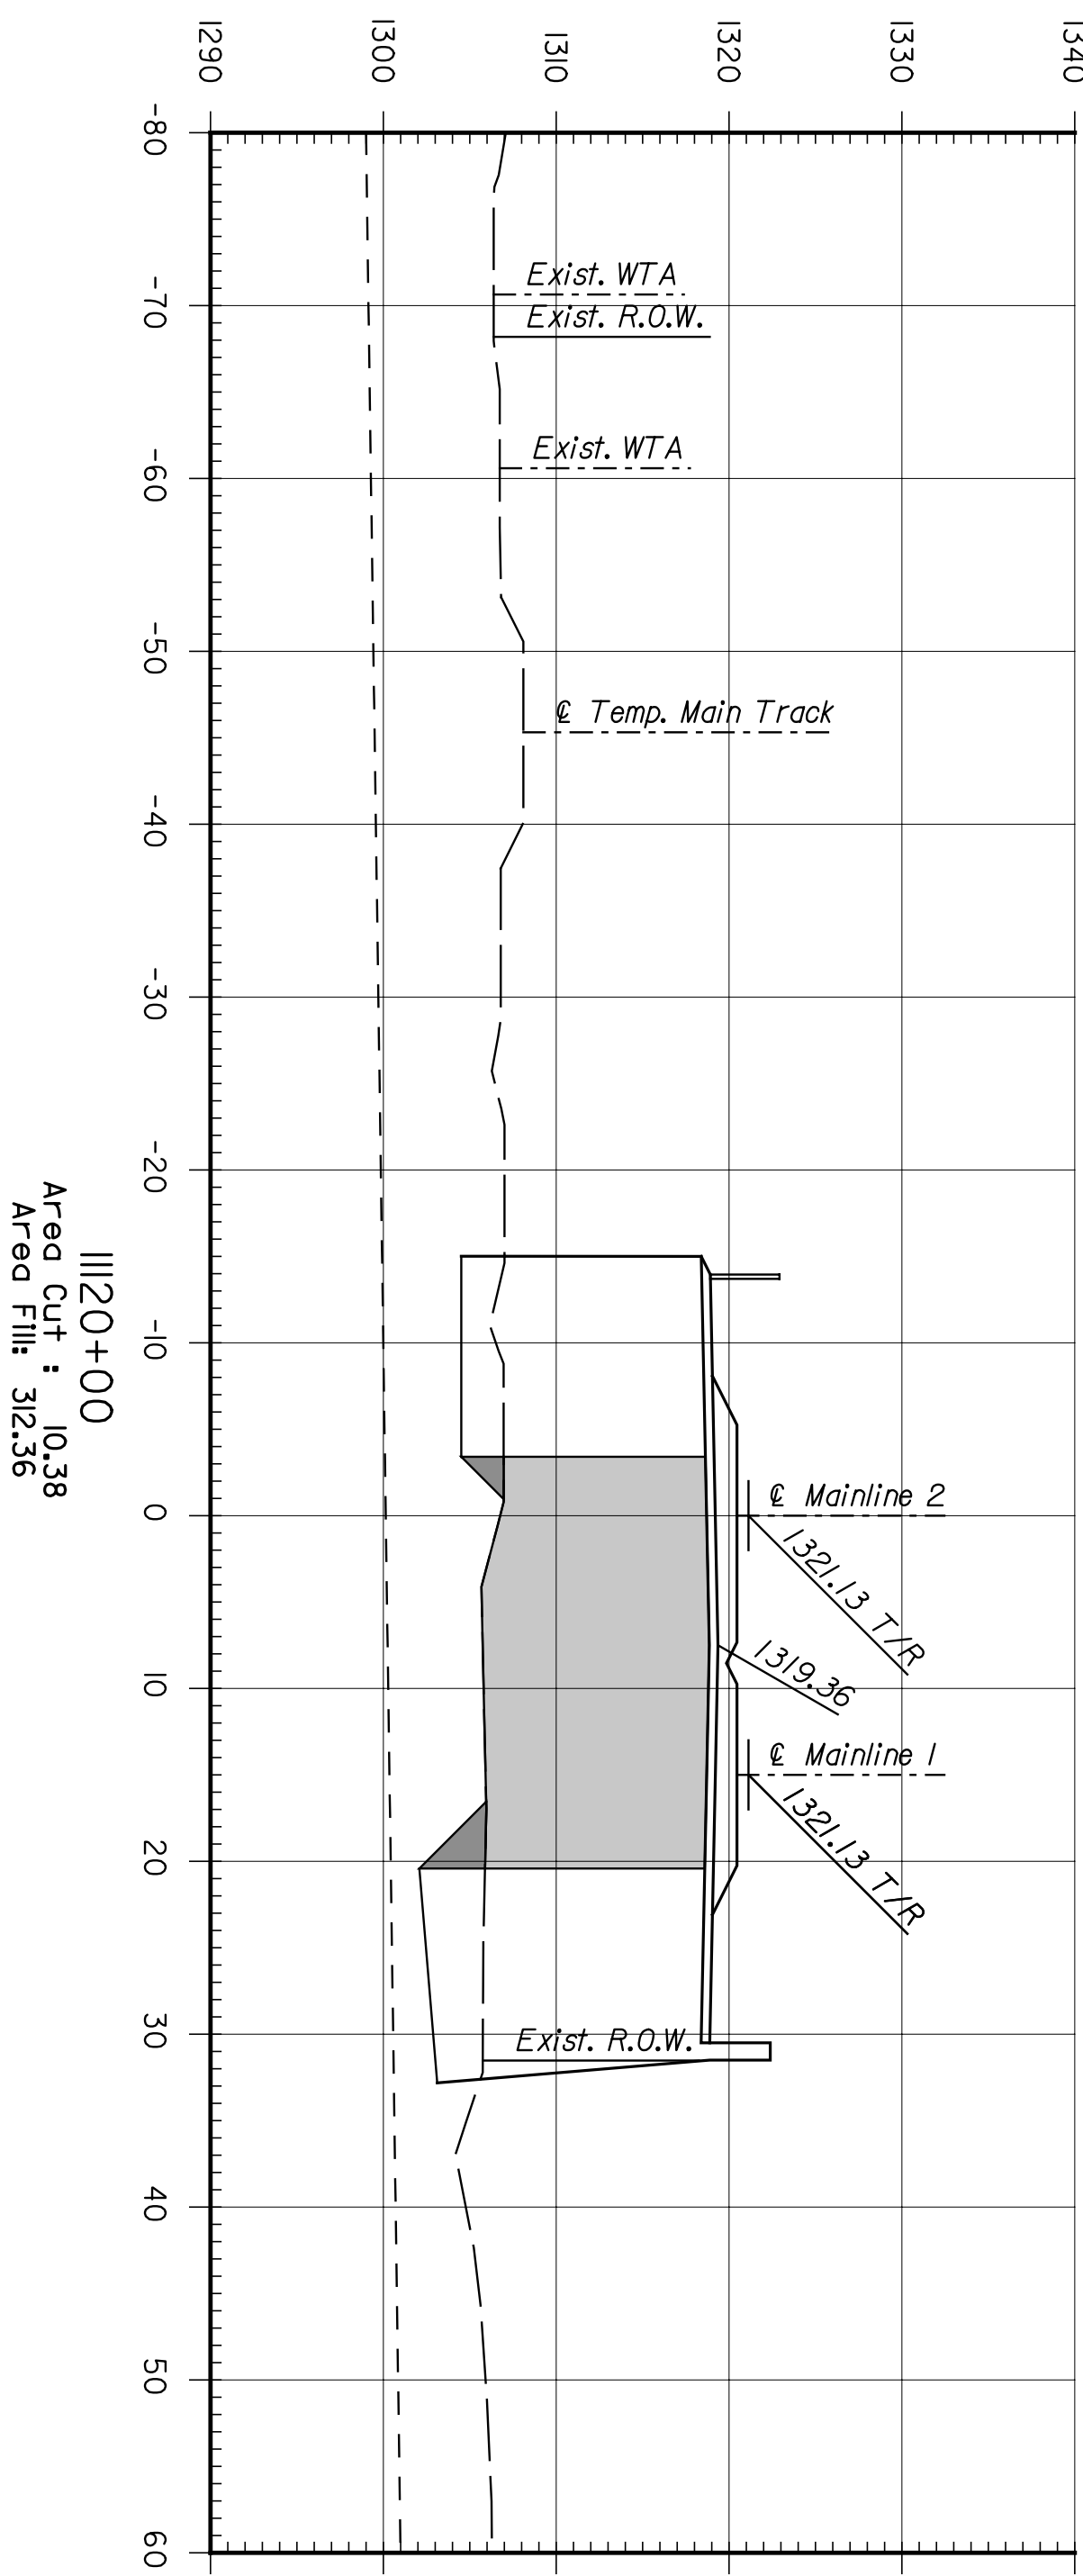


BY	DATE

CNTB
 ARCHITECTS ENGINEERS PLANNERS

This sheet designed by:

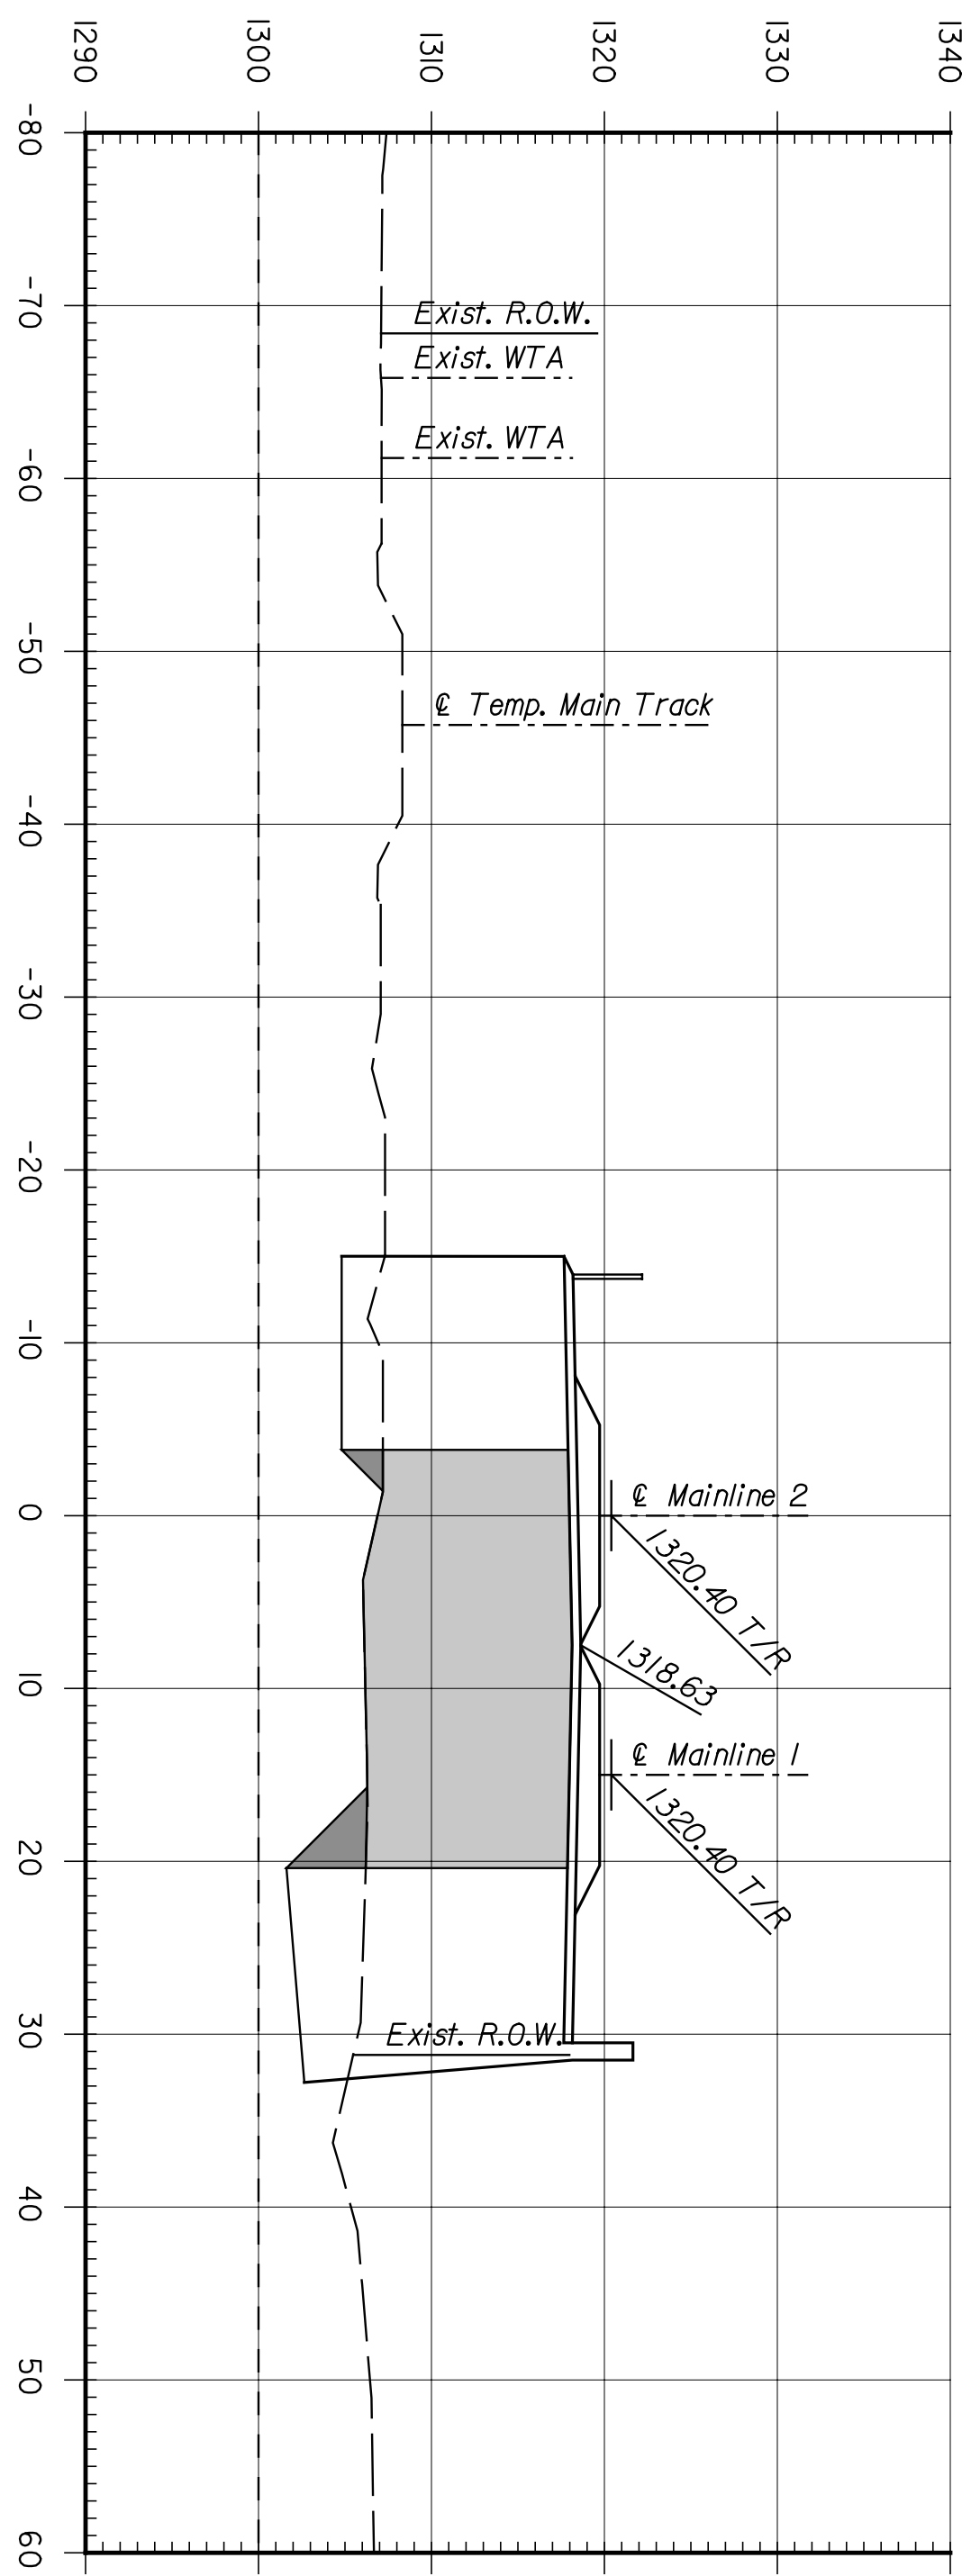

NO.	DATE	REVISIONS	BY	APPD.
1				
2				
3				

CITY OF WICHITA
WICHITA CENTRAL CORRIDOR
PHASE 2 - TRACK WORK
MAINLINE
CROSS SECTIONS

SHEET NO.	OF	SCALE	DESIGNED BY	SCALE	DETAILED BY	QTY	QUANTITIES	TRACED

STATE	PROJECT NO.	YEAR	SHEET NO.	TOTAL SHEETS
KANSAS	472-84071	2005	R7.4	