
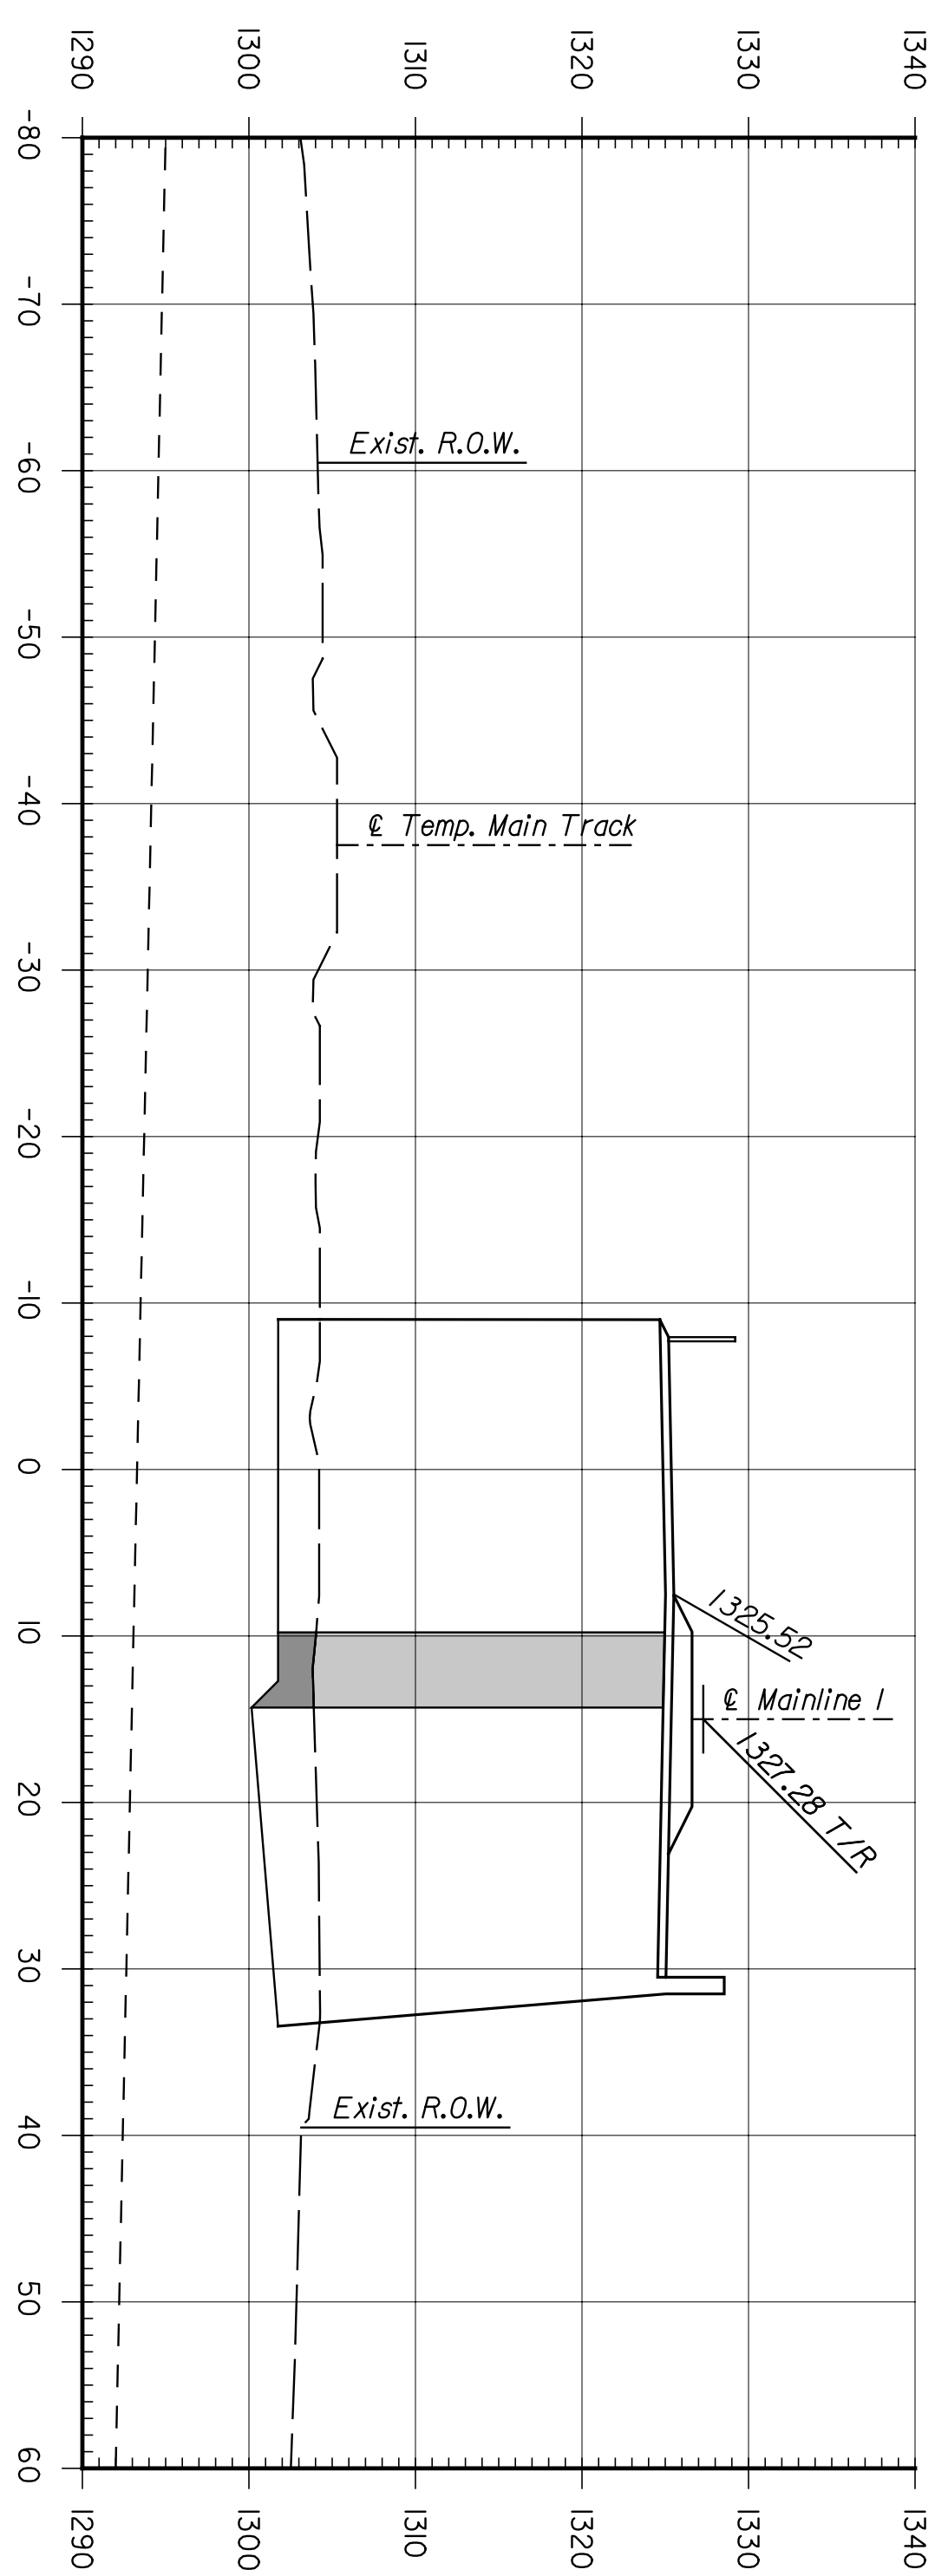
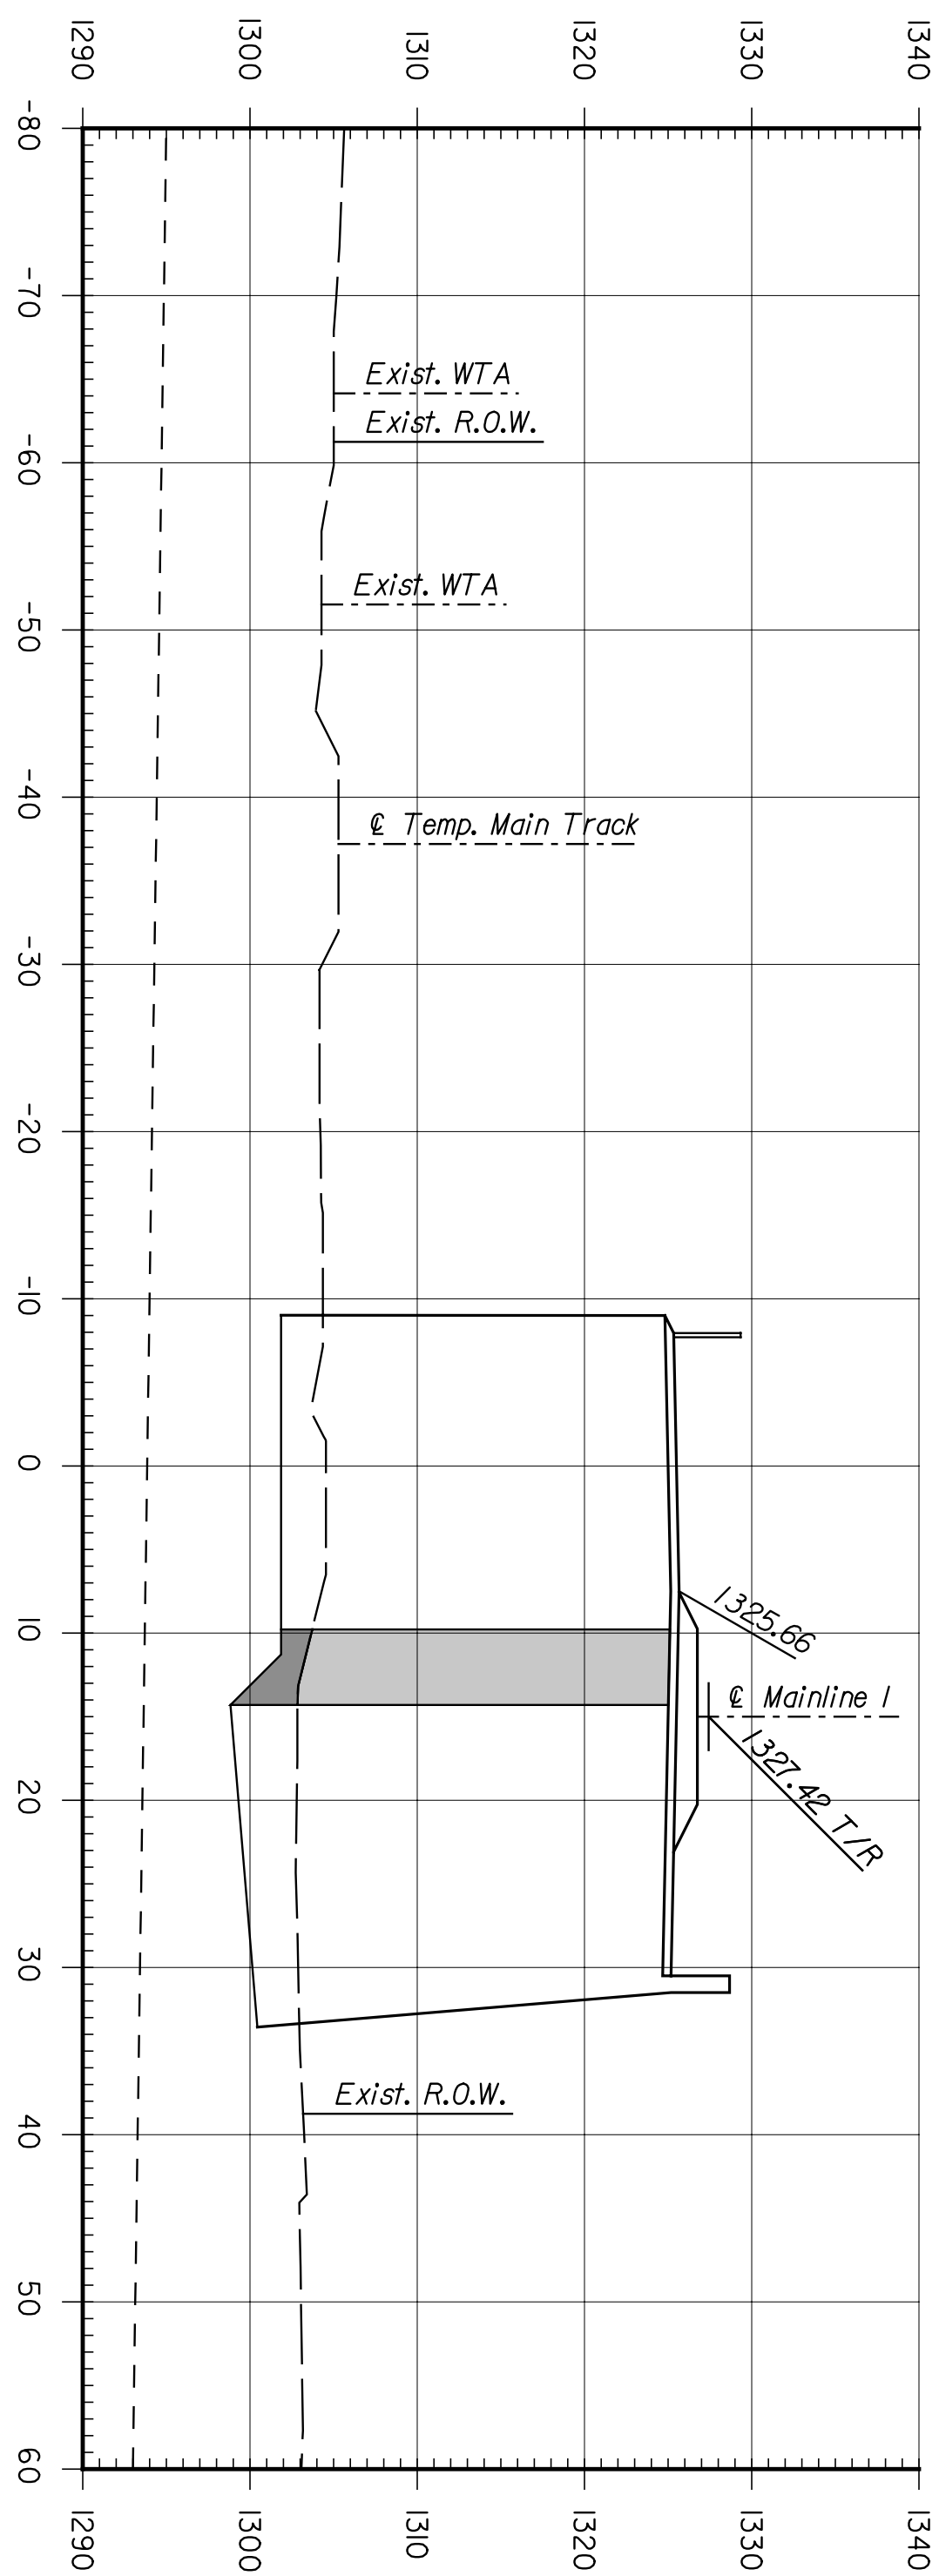
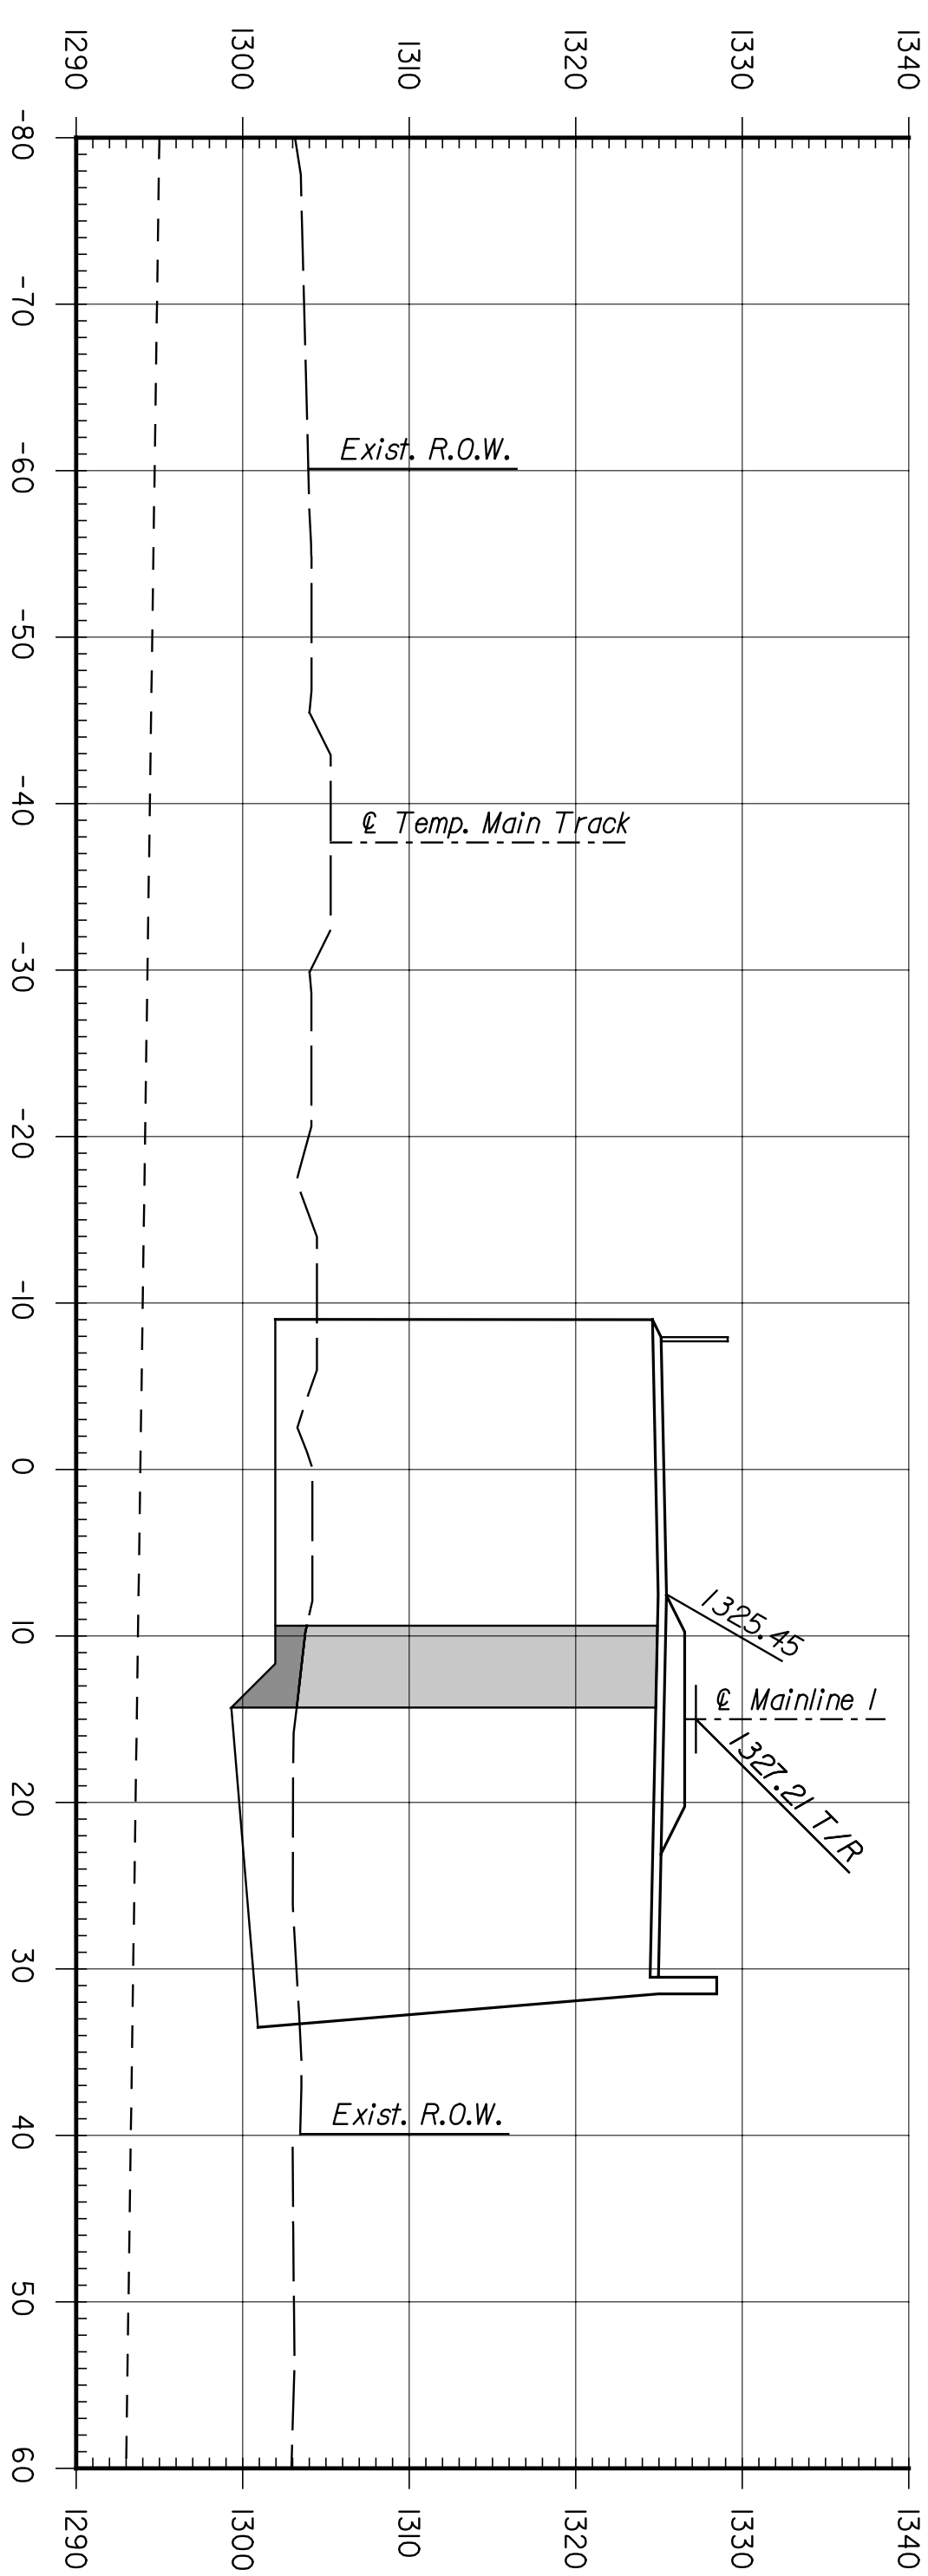


BY	DATE

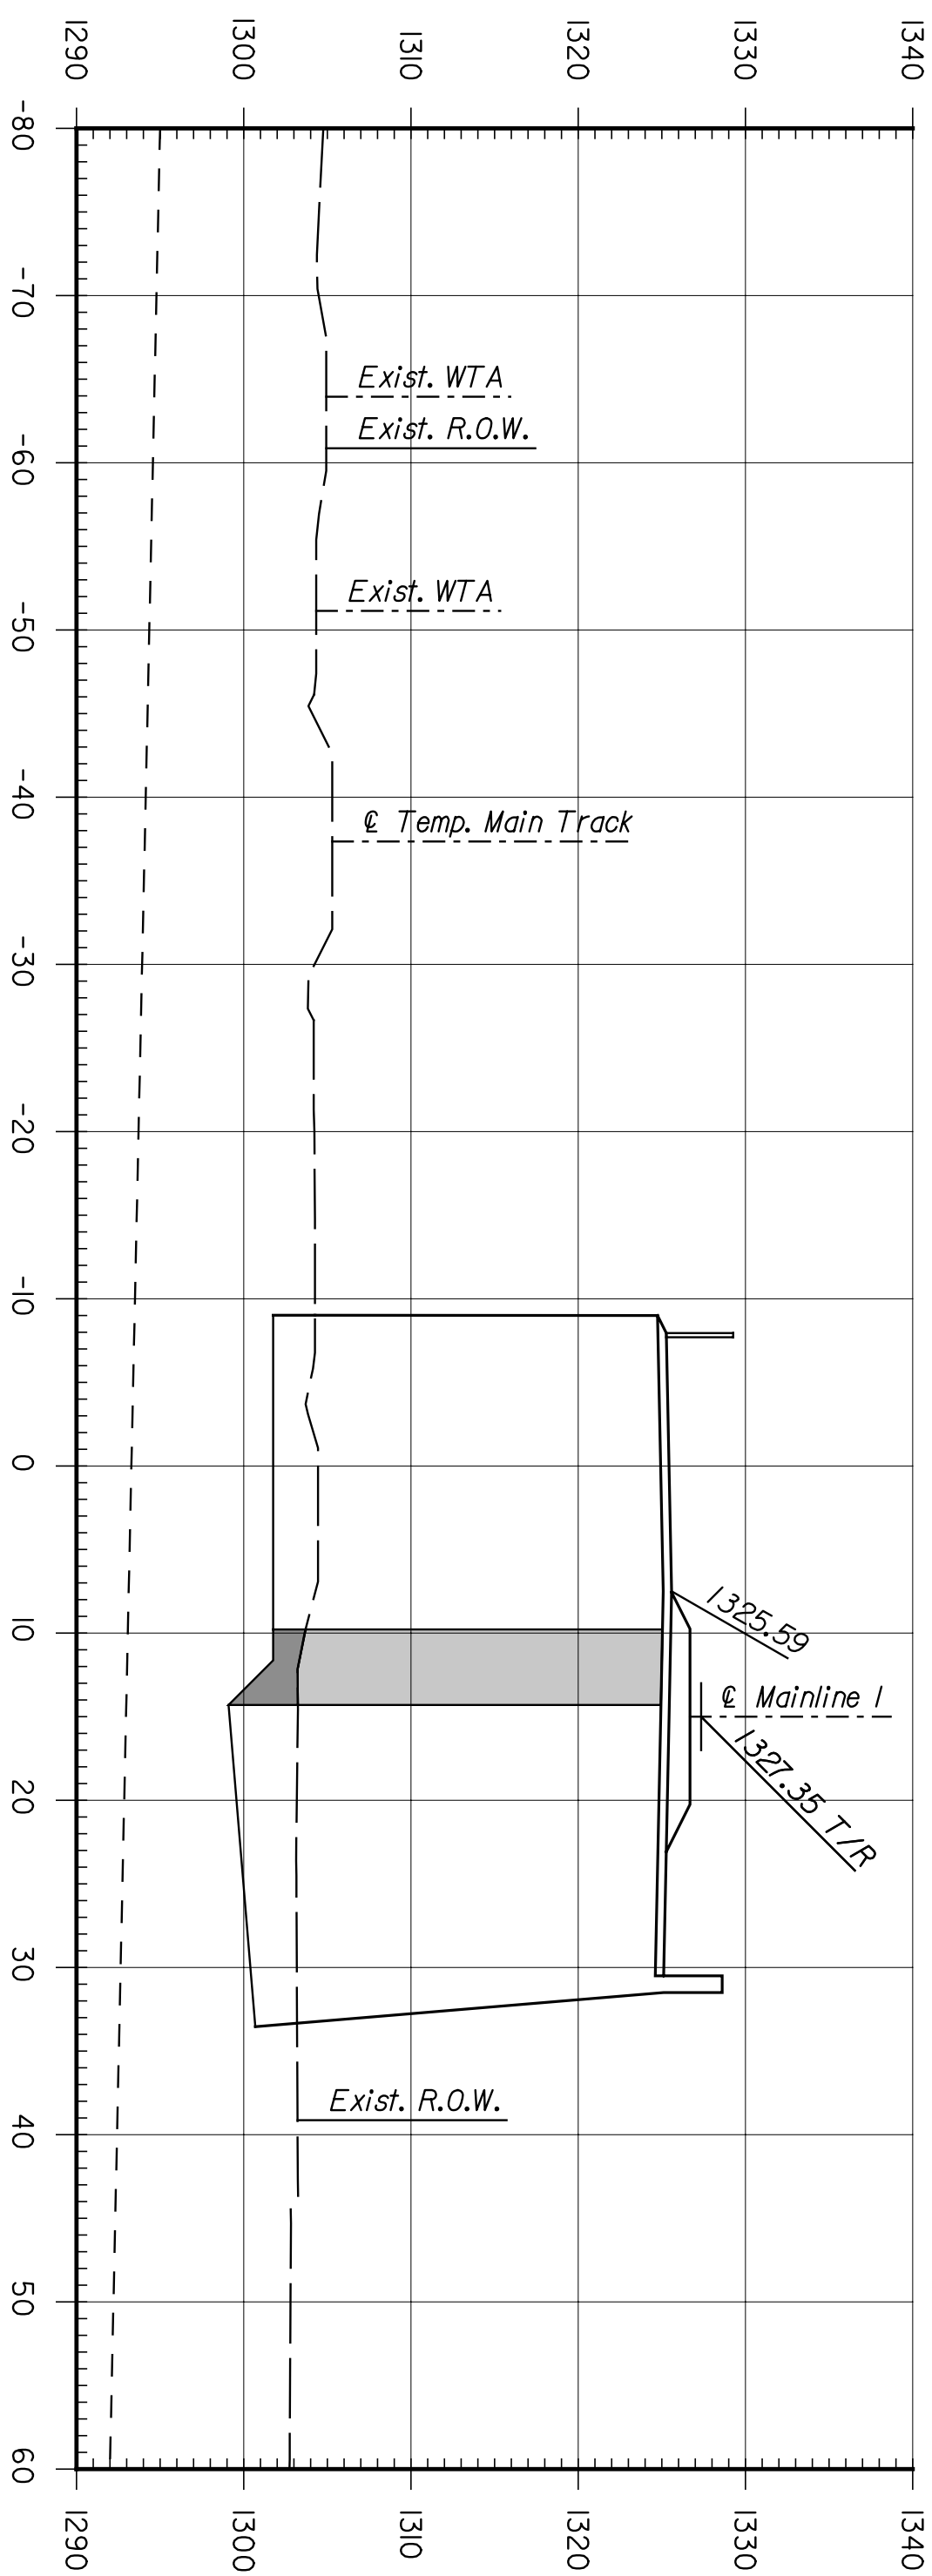

ENTB
 ARCHITECTS ENGINEERS PLANNERS

This sheet designed by:

SHEET NO.	OF	SCALE	DESIGNED BY	DATE	APP'D.	TRACED BY	DATE
1	3	DETAILED	JGS				
2							
3							

NO.	DATE	REVISIONS	BY	APP'D.

CITY OF WICHITA
WICHITA CENTRAL CORRIDOR
PHASE 2 - TRACK WORK
MAINLINE
CROSS SECTIONS

STATE	PROJECT NO.	YEAR	SHEET NO.	TOTAL SHEETS
KANSAS	472-84071	2005	RT.10	