
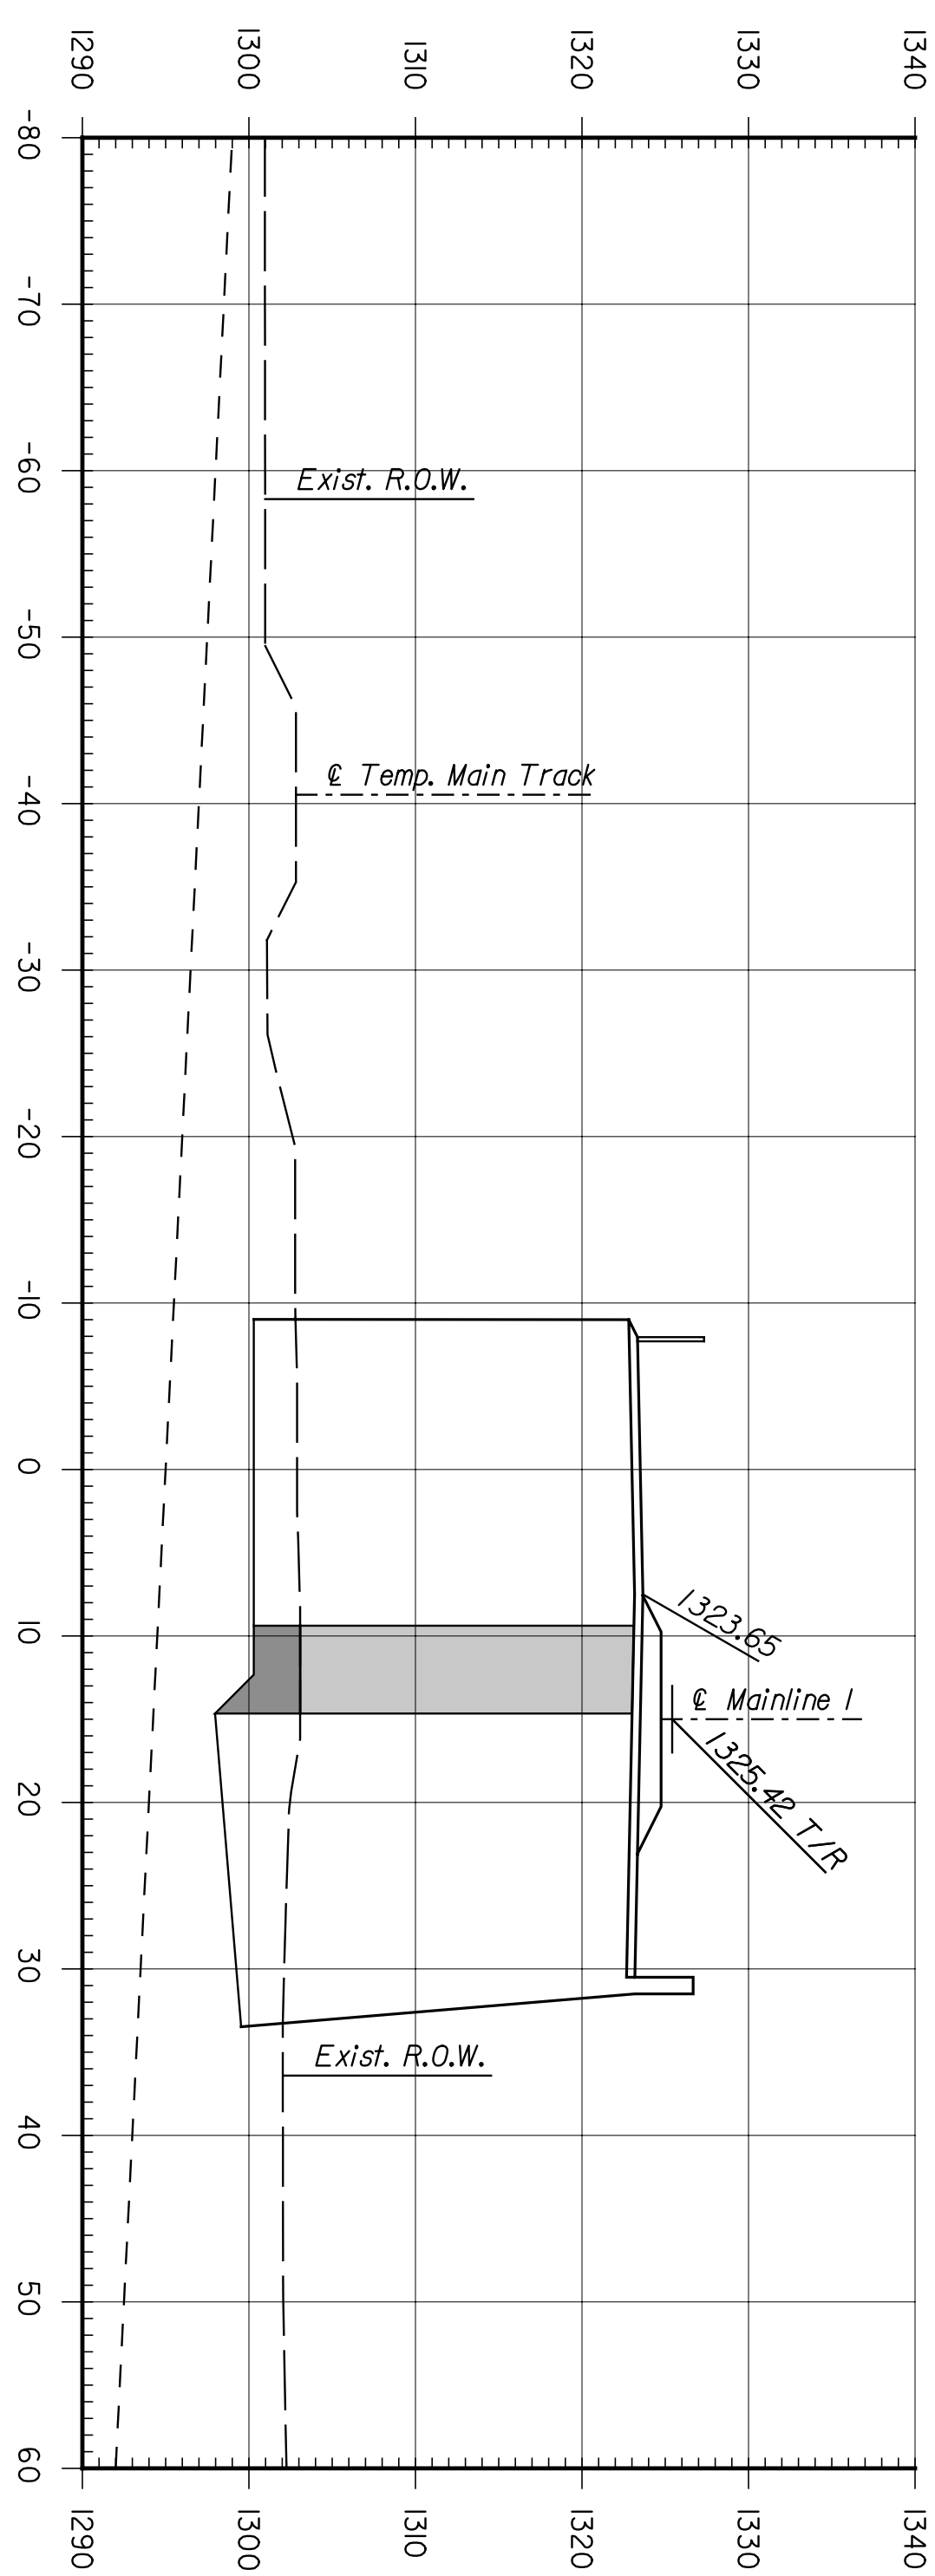
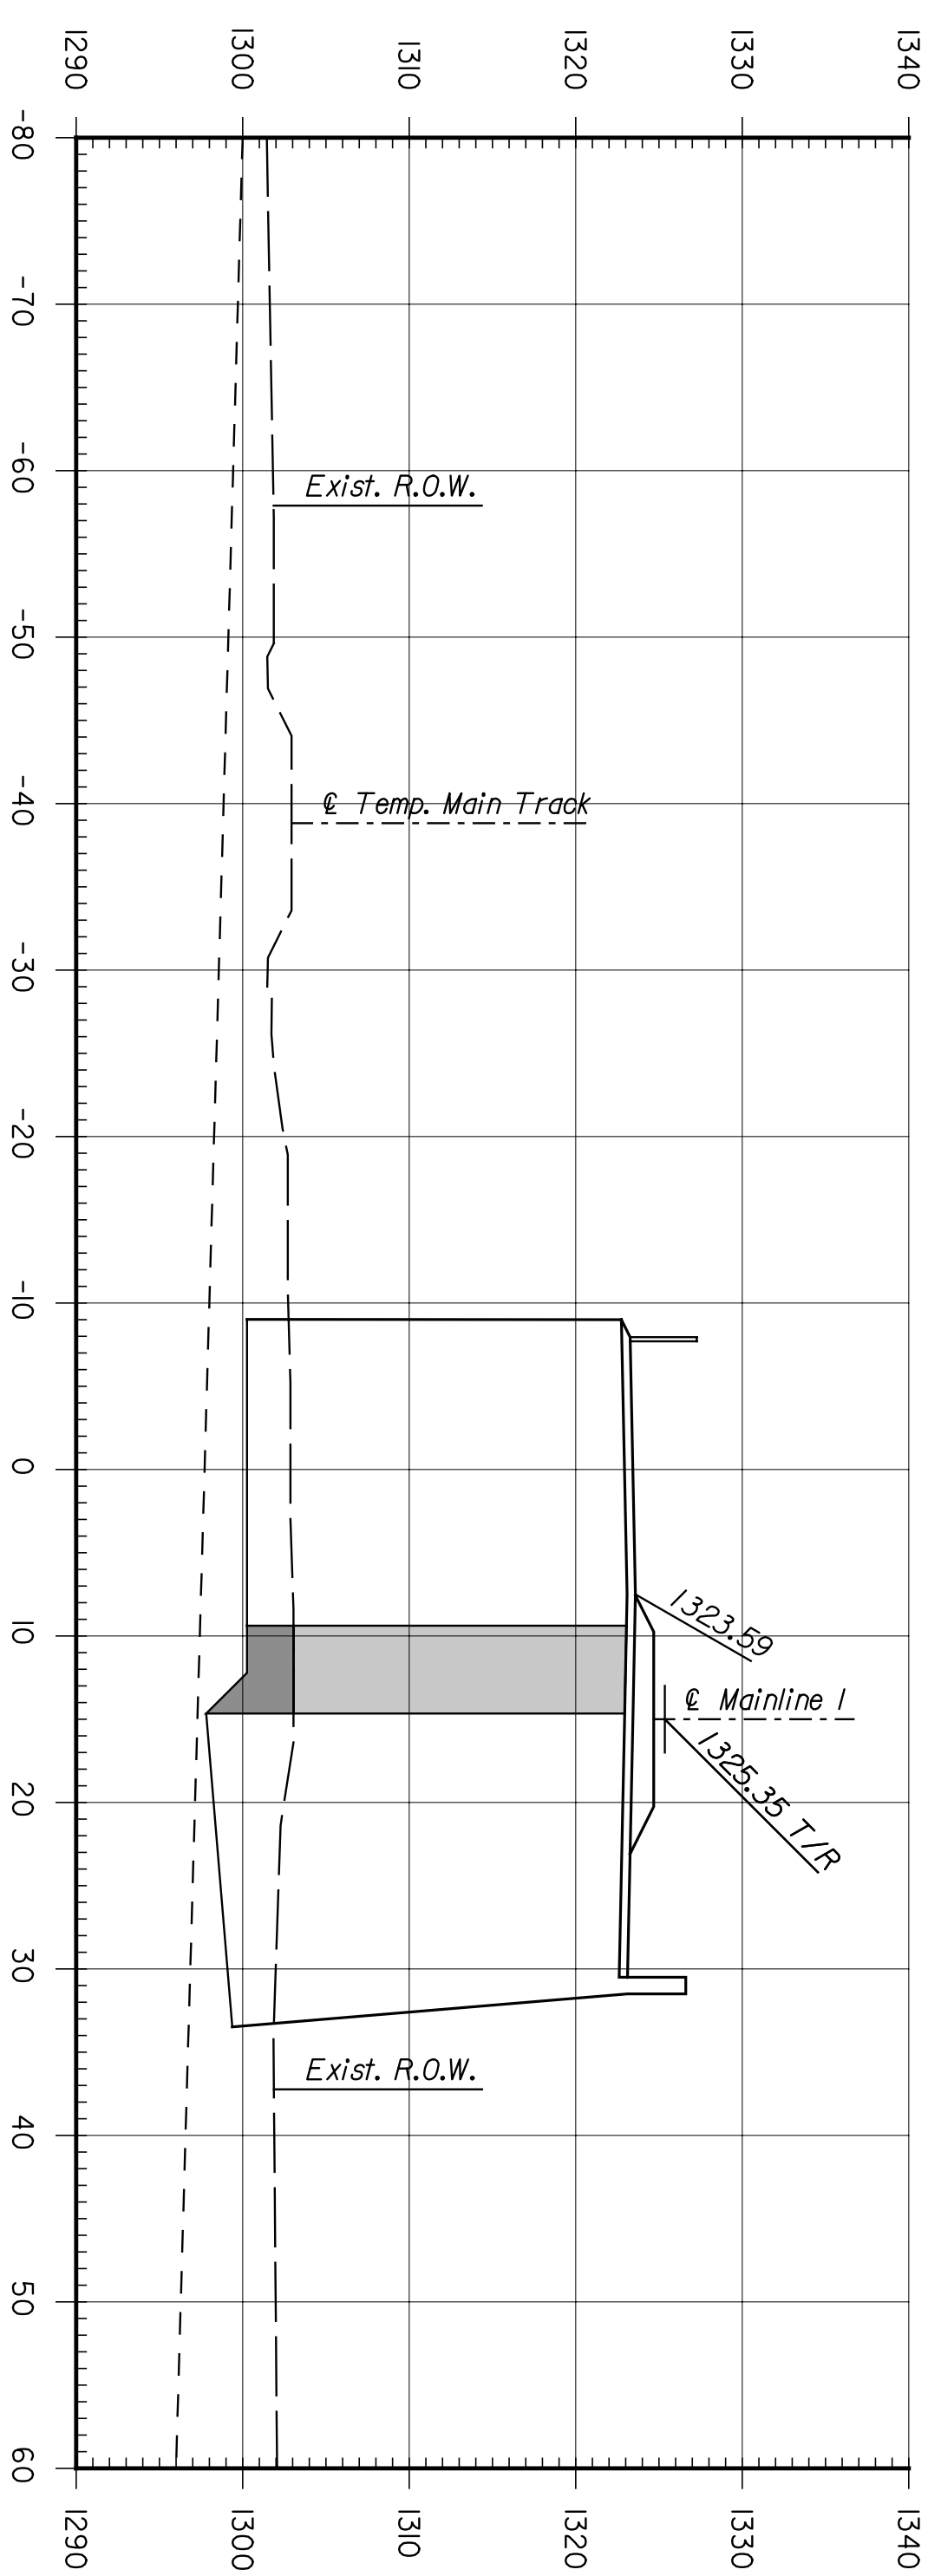
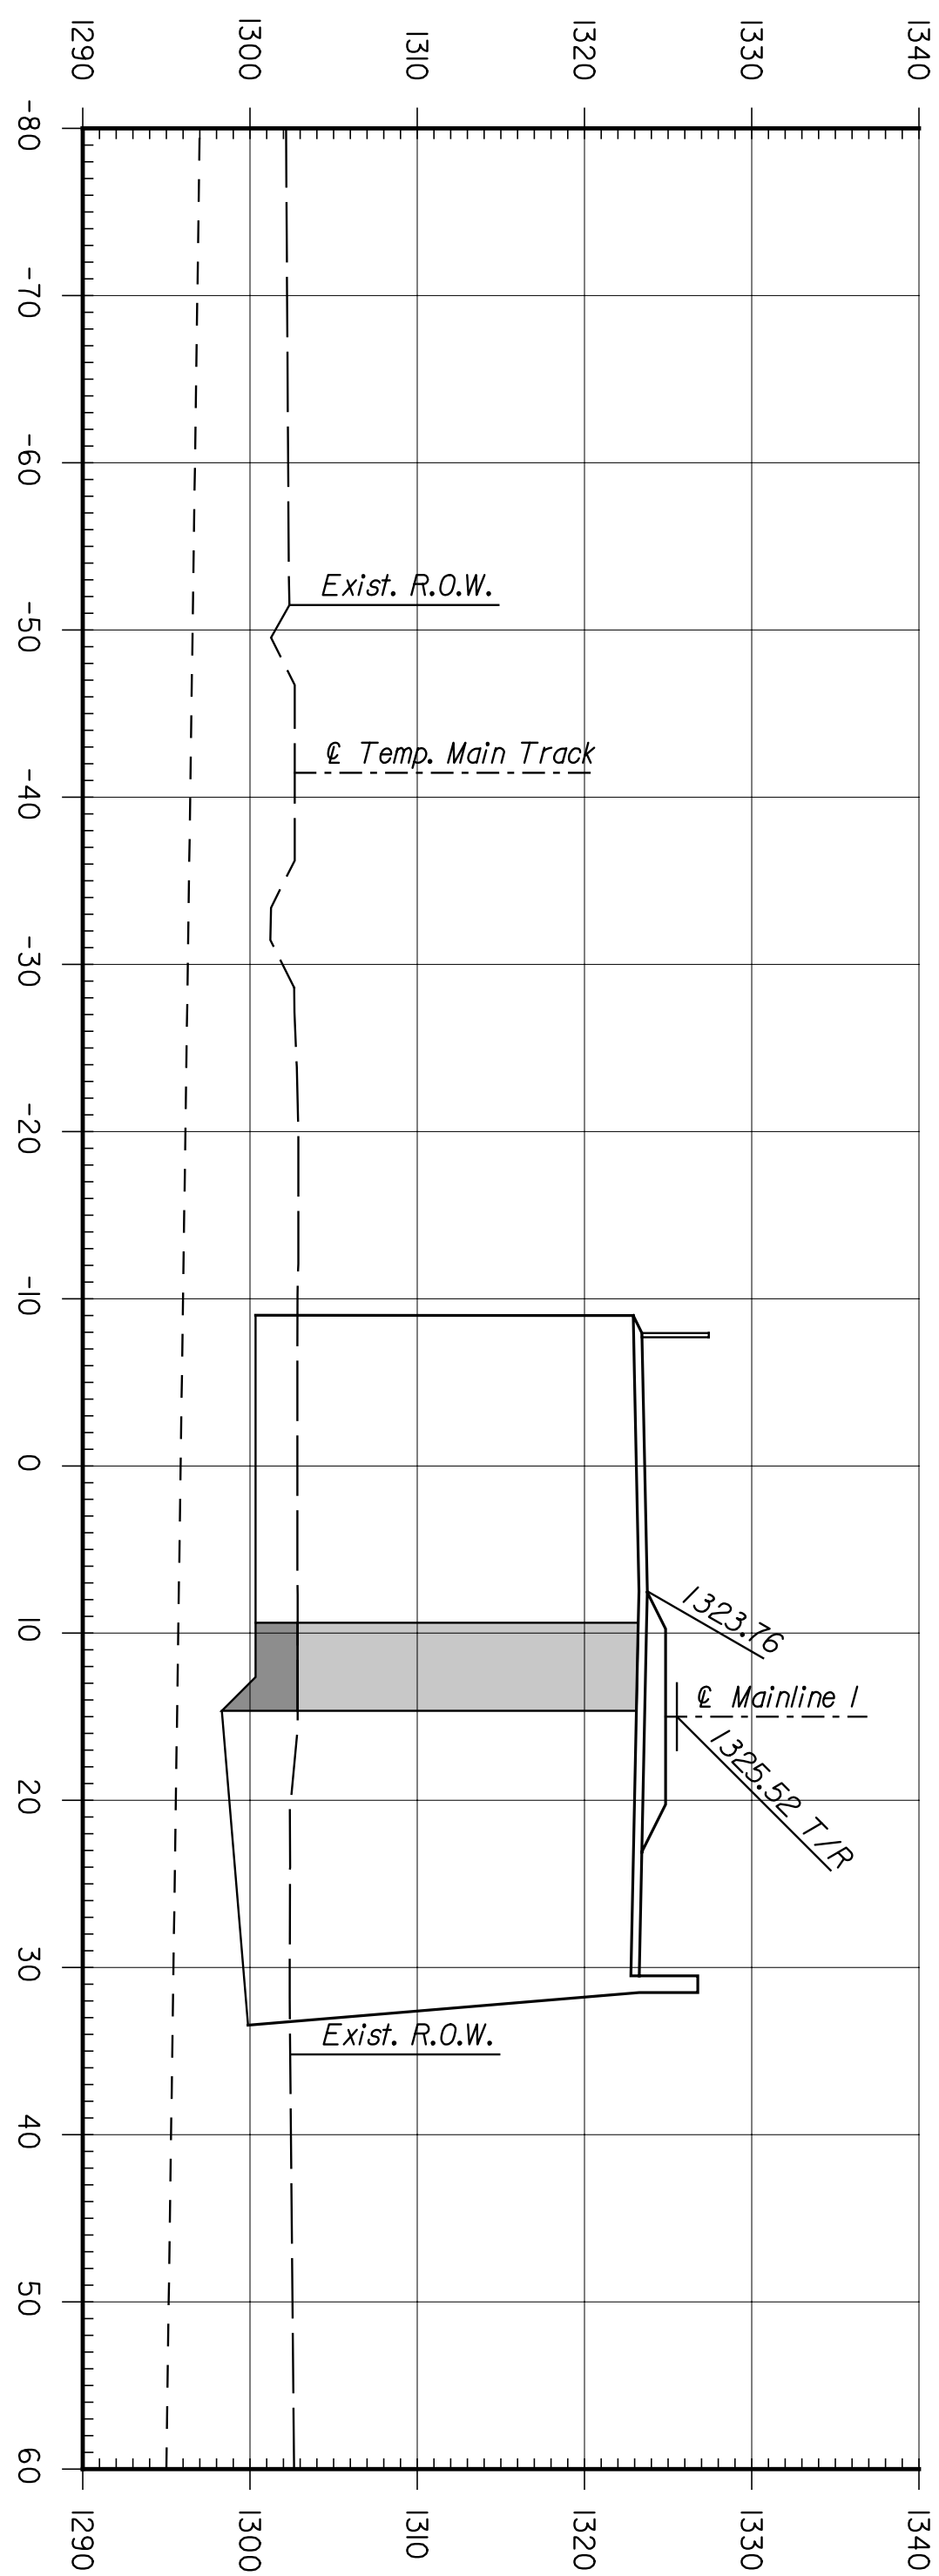


| BY | DATE |
|----|------|
| | |
| | |
| | |

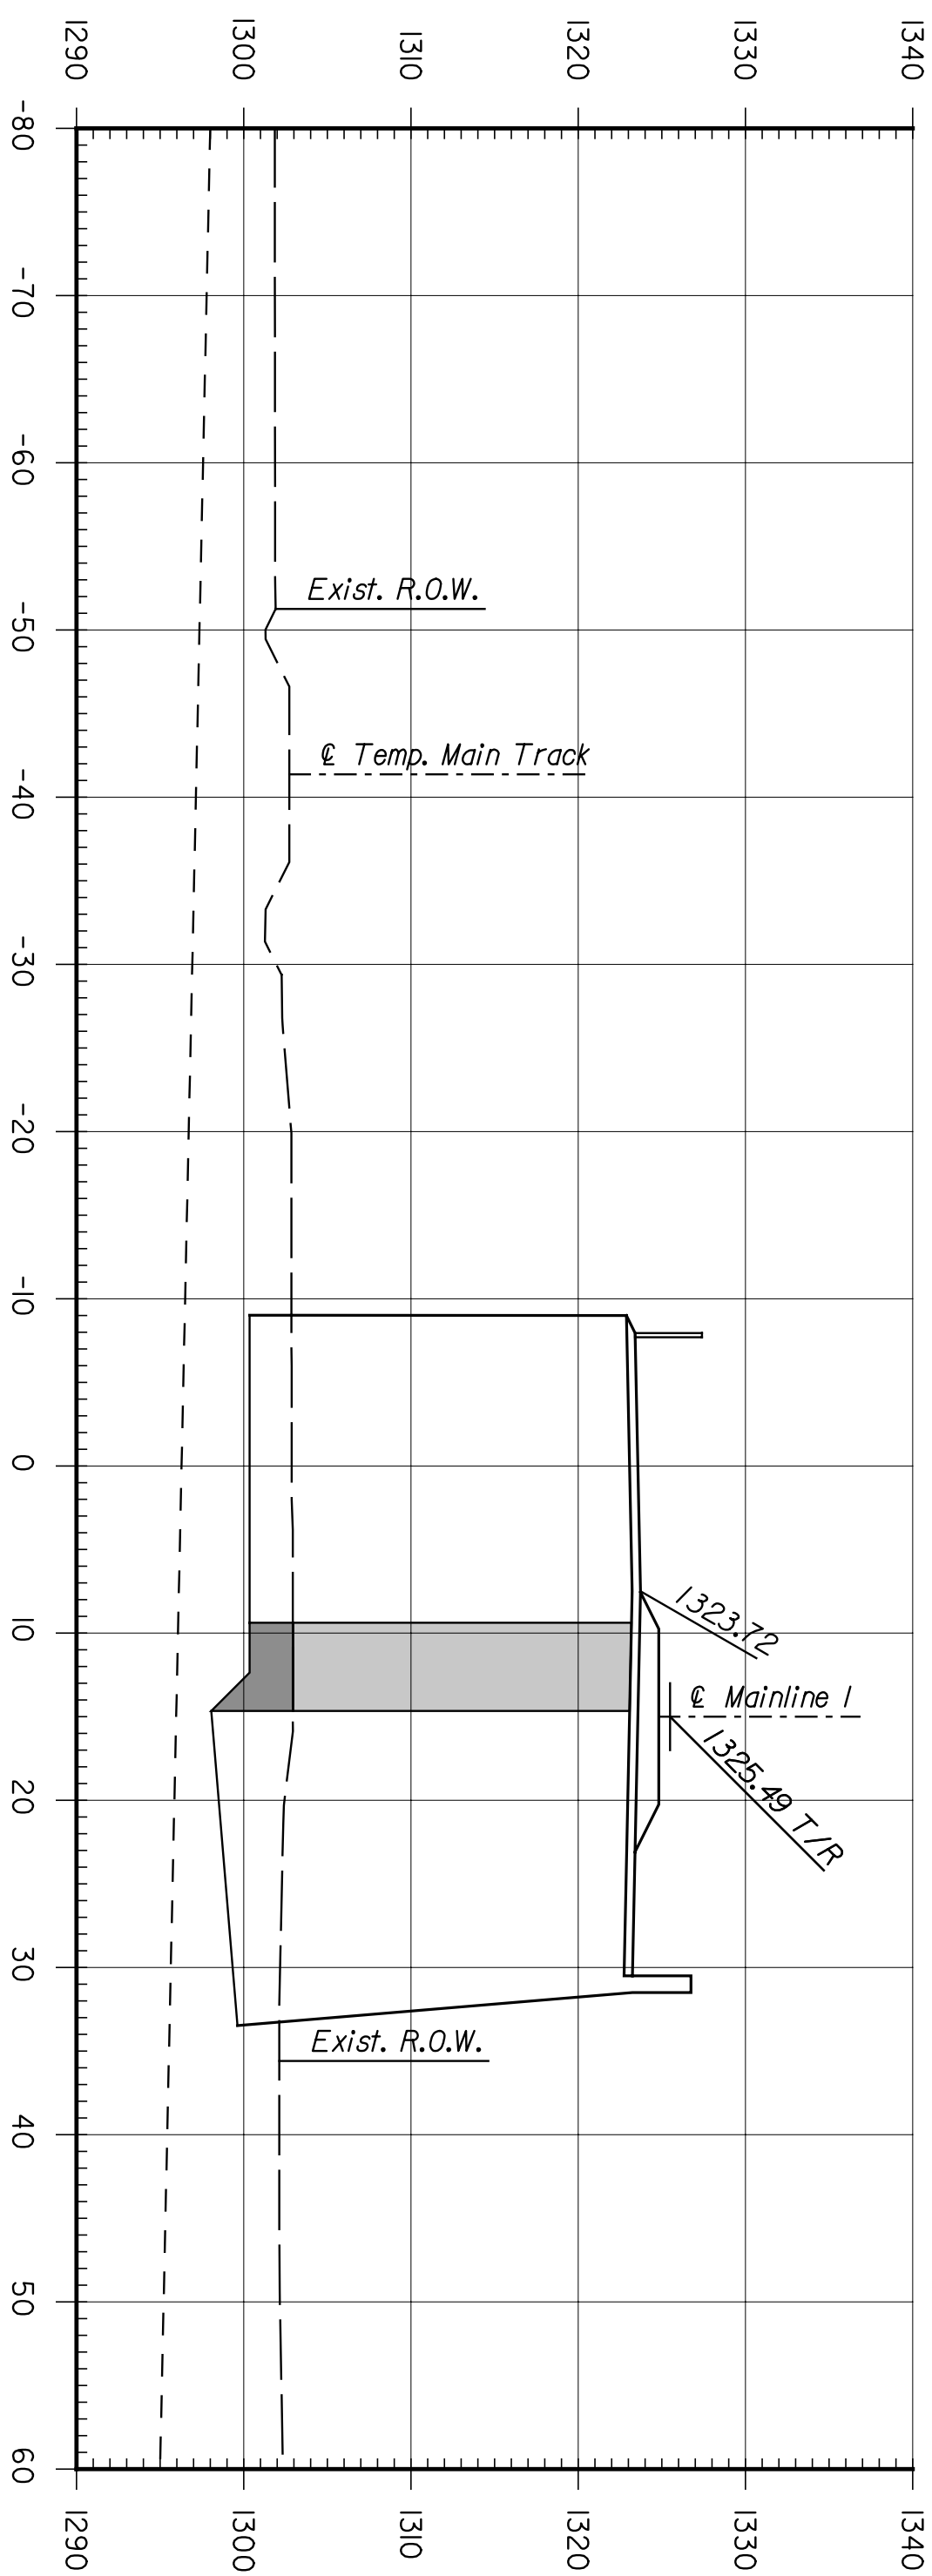

ENTEB
 ARCHITECTS ENGINEERS PLANNERS

This sheet designed by:

| STATE | PROJECT NO. | YEAR | SHEET NO. | TOTAL SHEETS |
|--------|-------------|------|-----------|--------------|
| KANSAS | 472-84071 | 2005 | R7.21 | |

| CITY OF WICHITA | | | | |
|--------------------------|------|------------|--------|------------|
| WICHITA CENTRAL CORRIDOR | | | | |
| PHASE 2 - TRACK WORK | | | | |
| MAINLINE | | | | |
| CROSS SECTIONS | | | | |
| SHEET NO. | OF | SCALE | APP'D. | TRACED |
| DESIGNED | REP | DETAILED | JDS | QUANTITIES |
| DESIGN CR. | RSB | DETAIL CR. | REP | QUANTITIES |
| REVISIONS | | | | |
| NO. | DATE | BY | APP'D. | |
| 1 | | | | |
| 2 | | | | |
| 3 | | | | |