
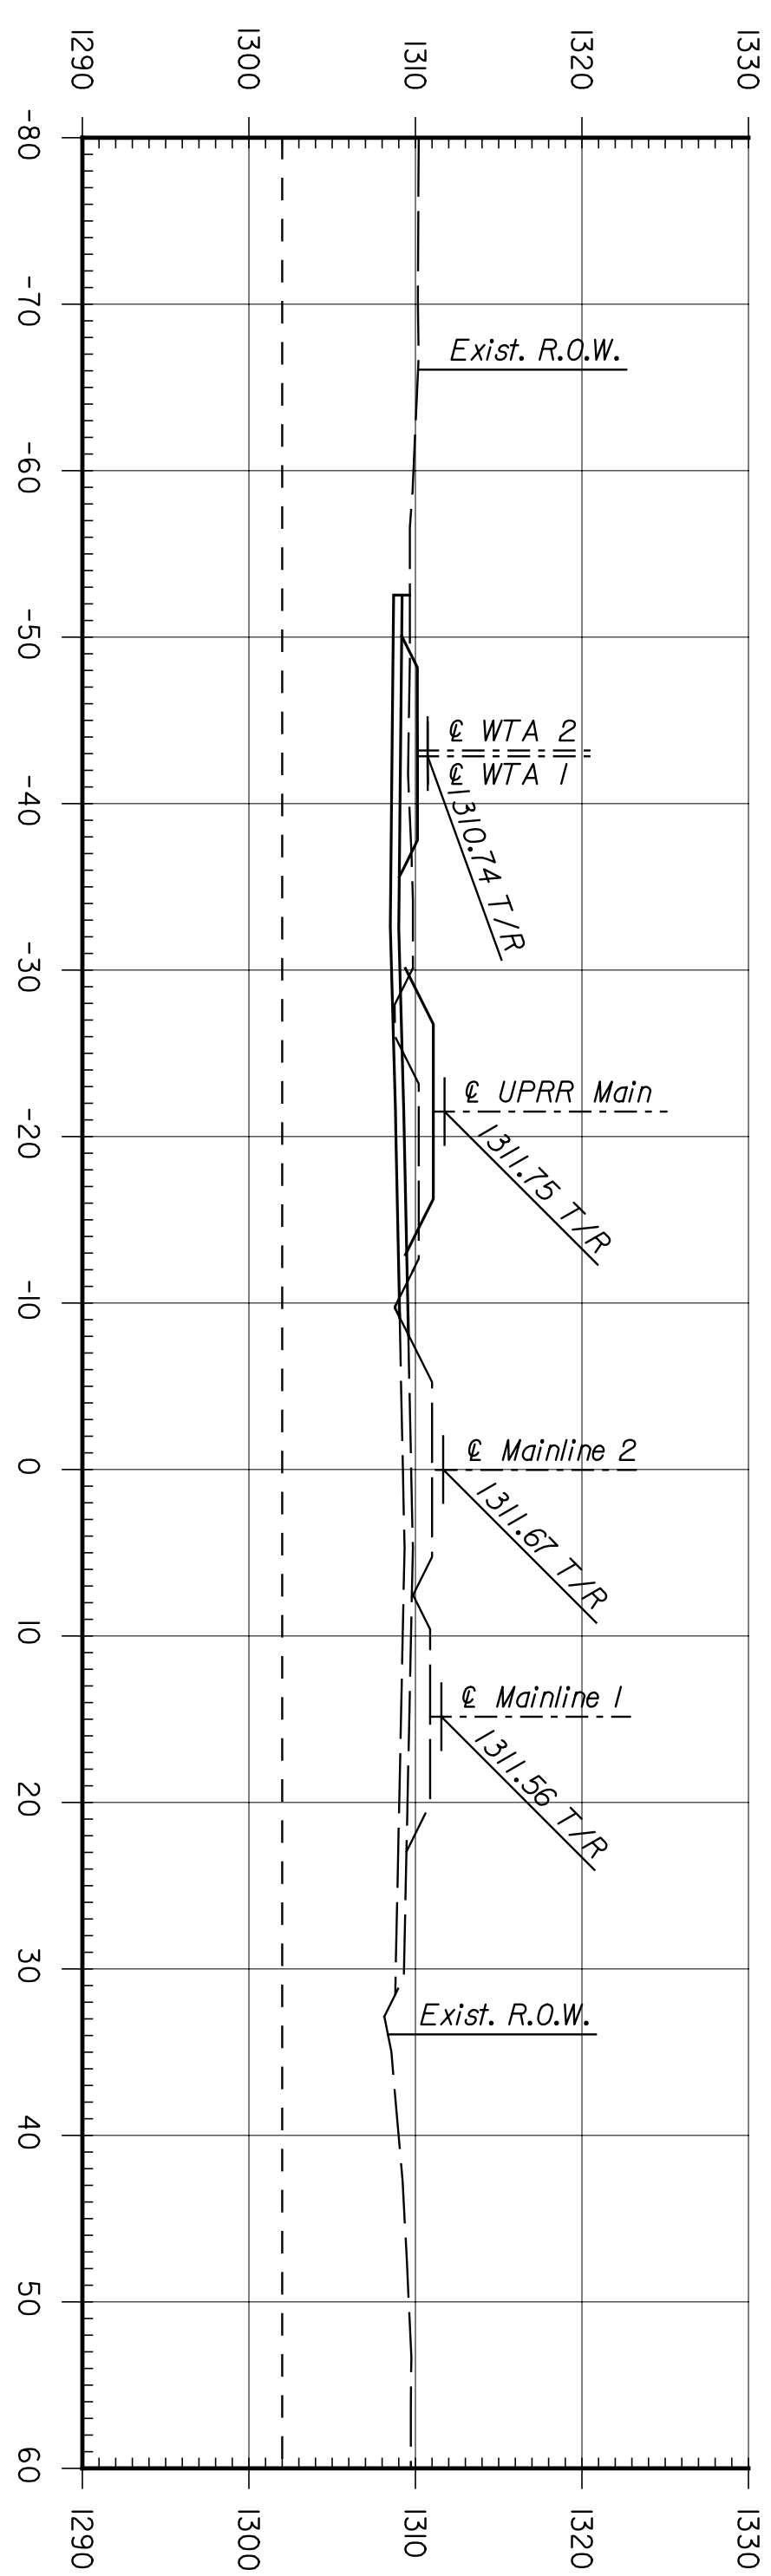
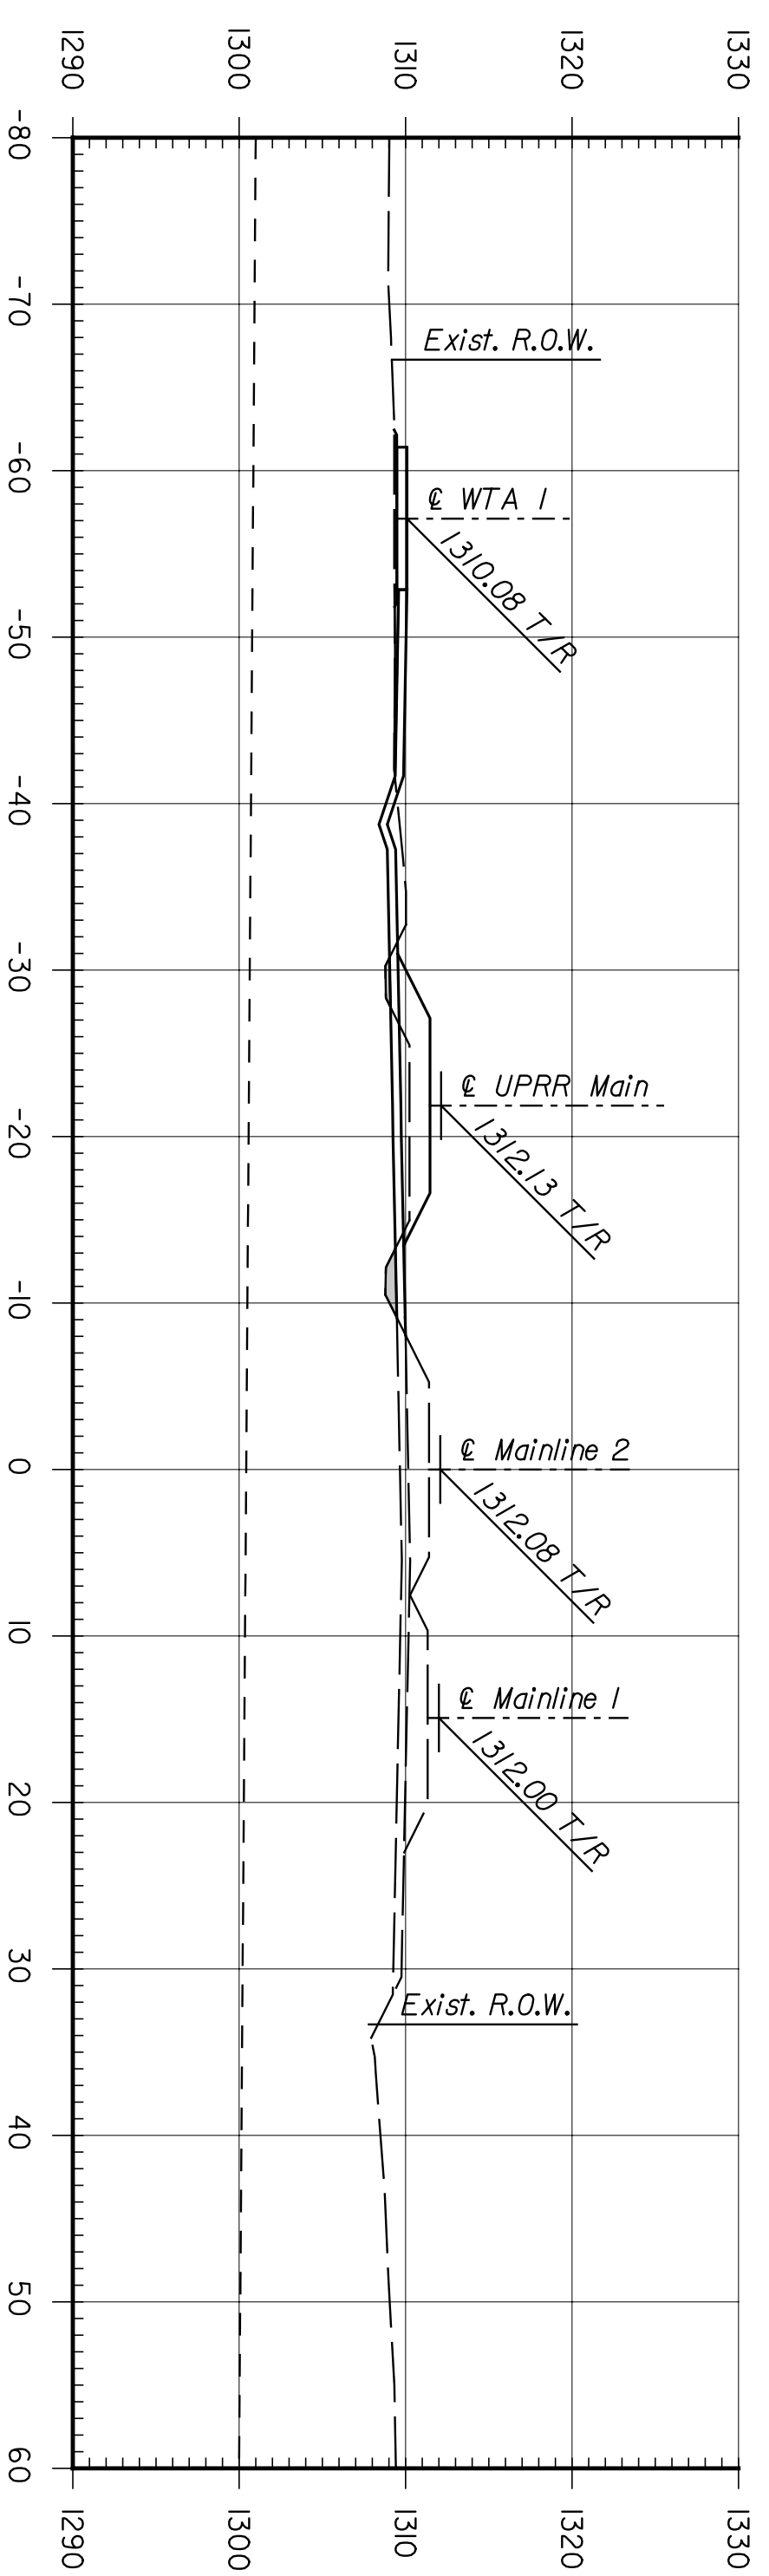
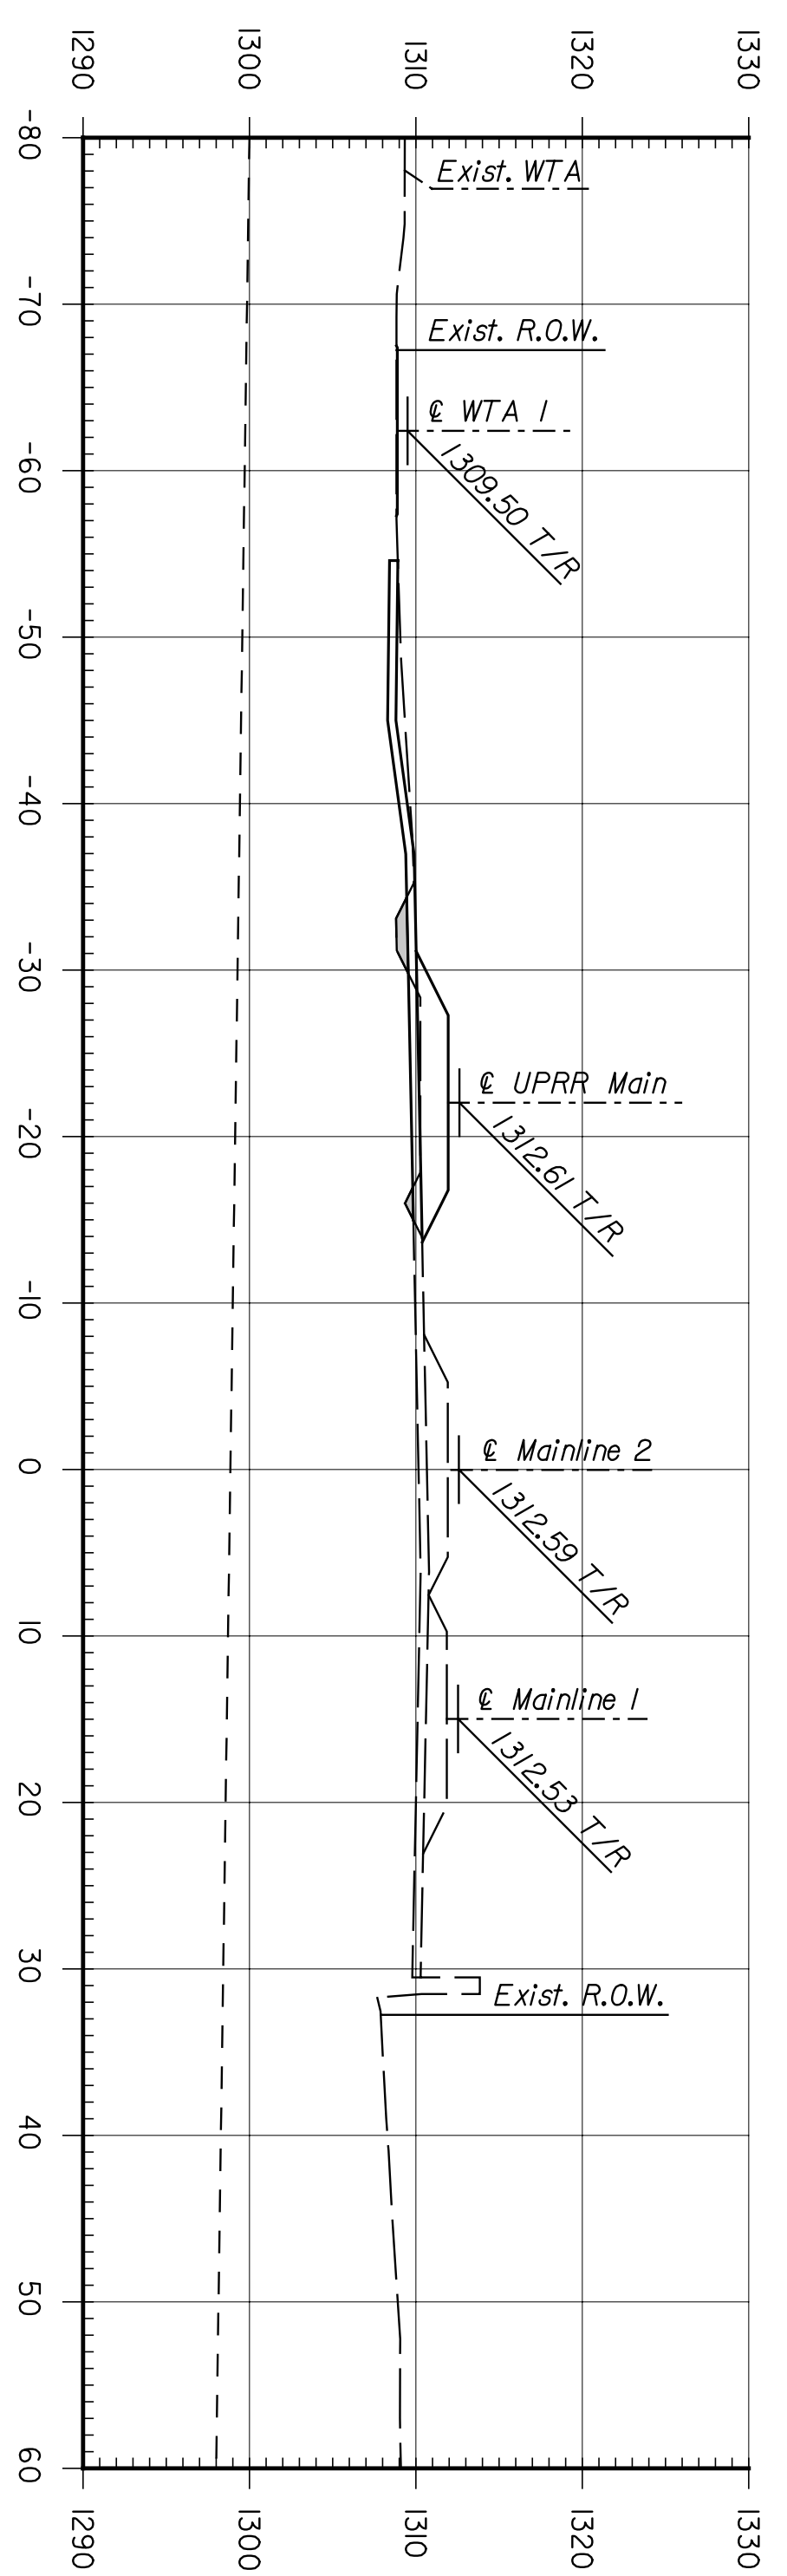
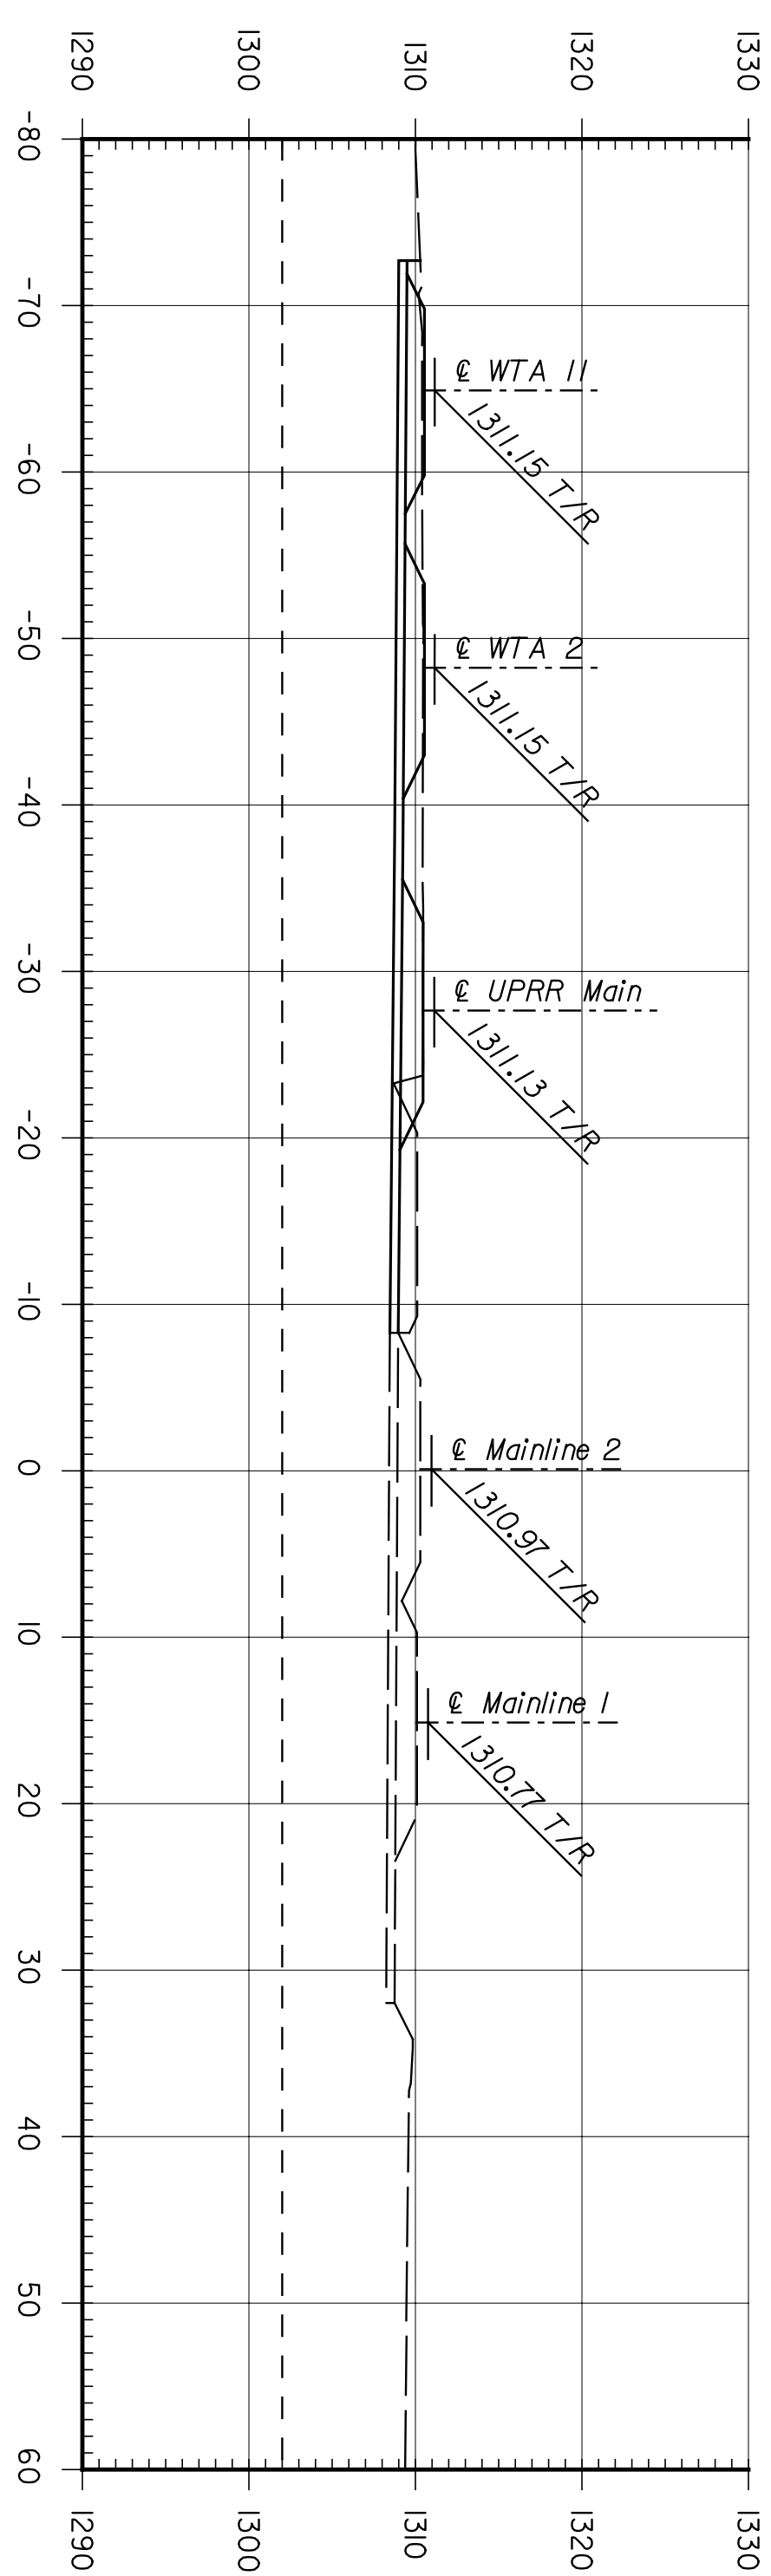
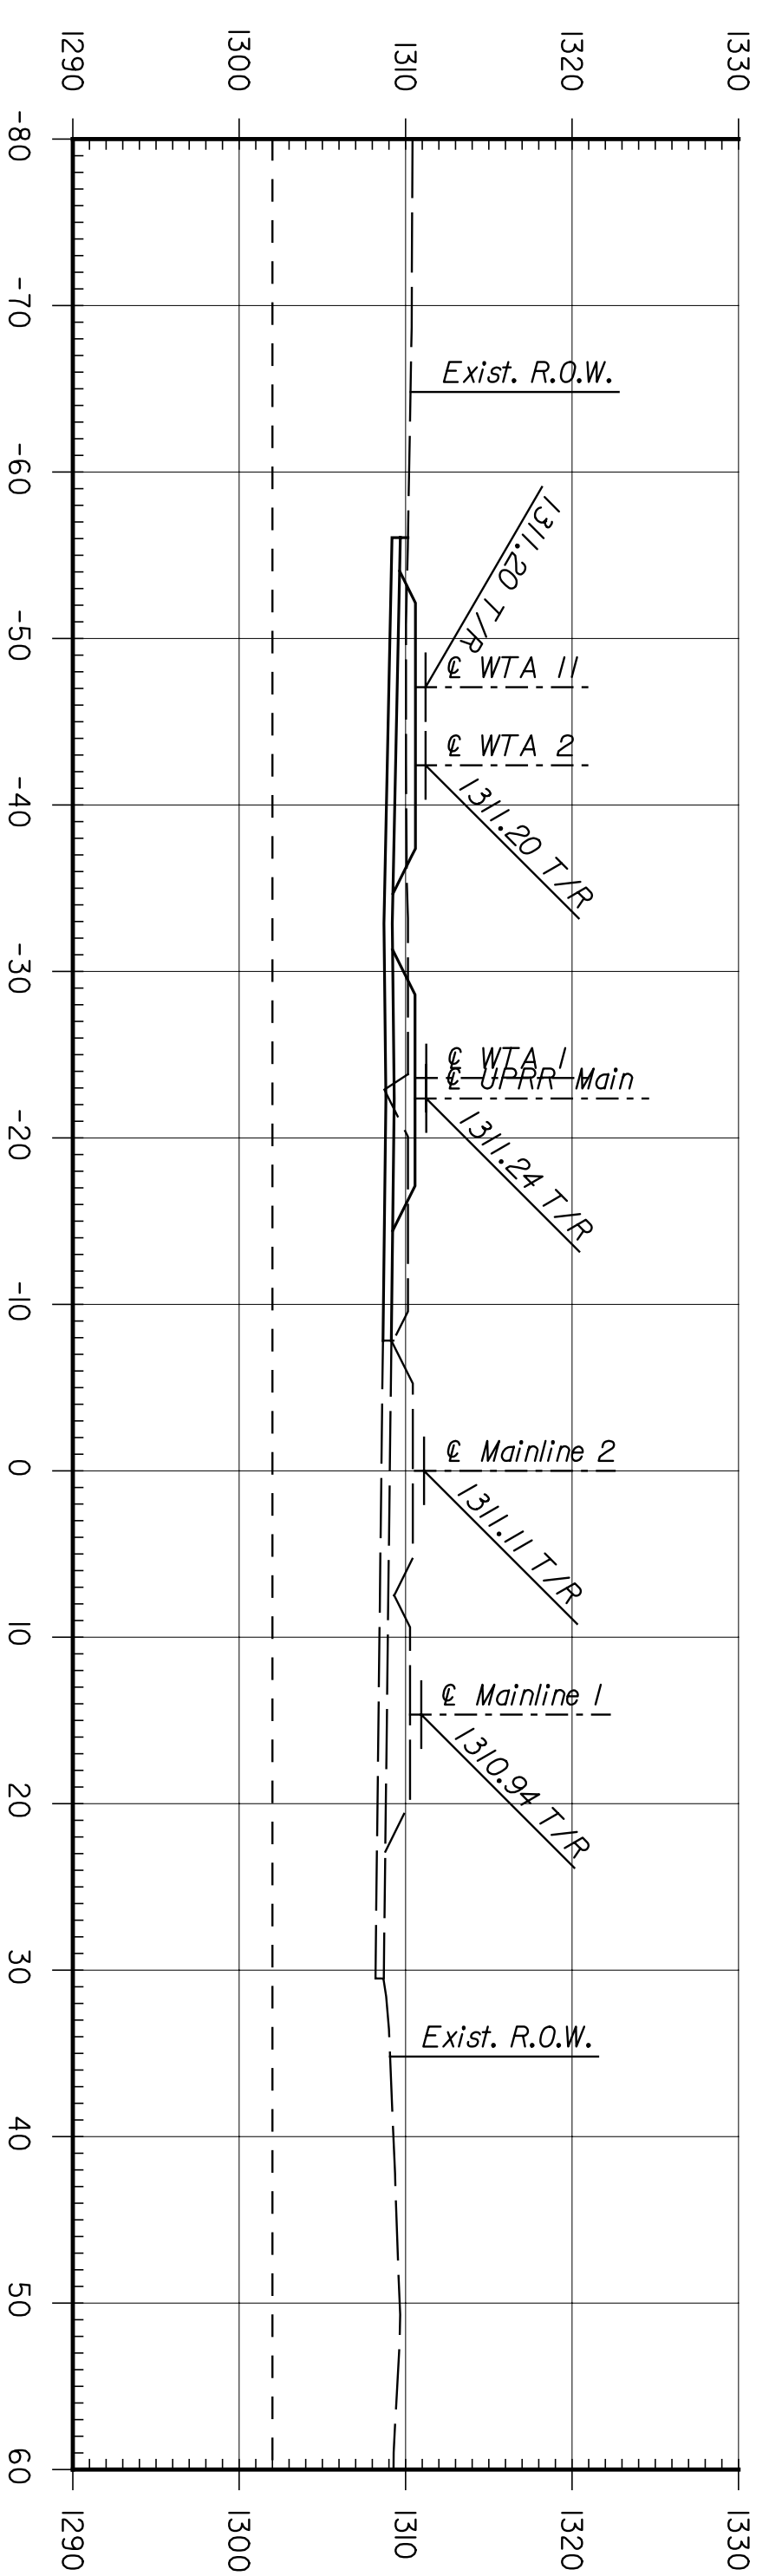


BY	DATE

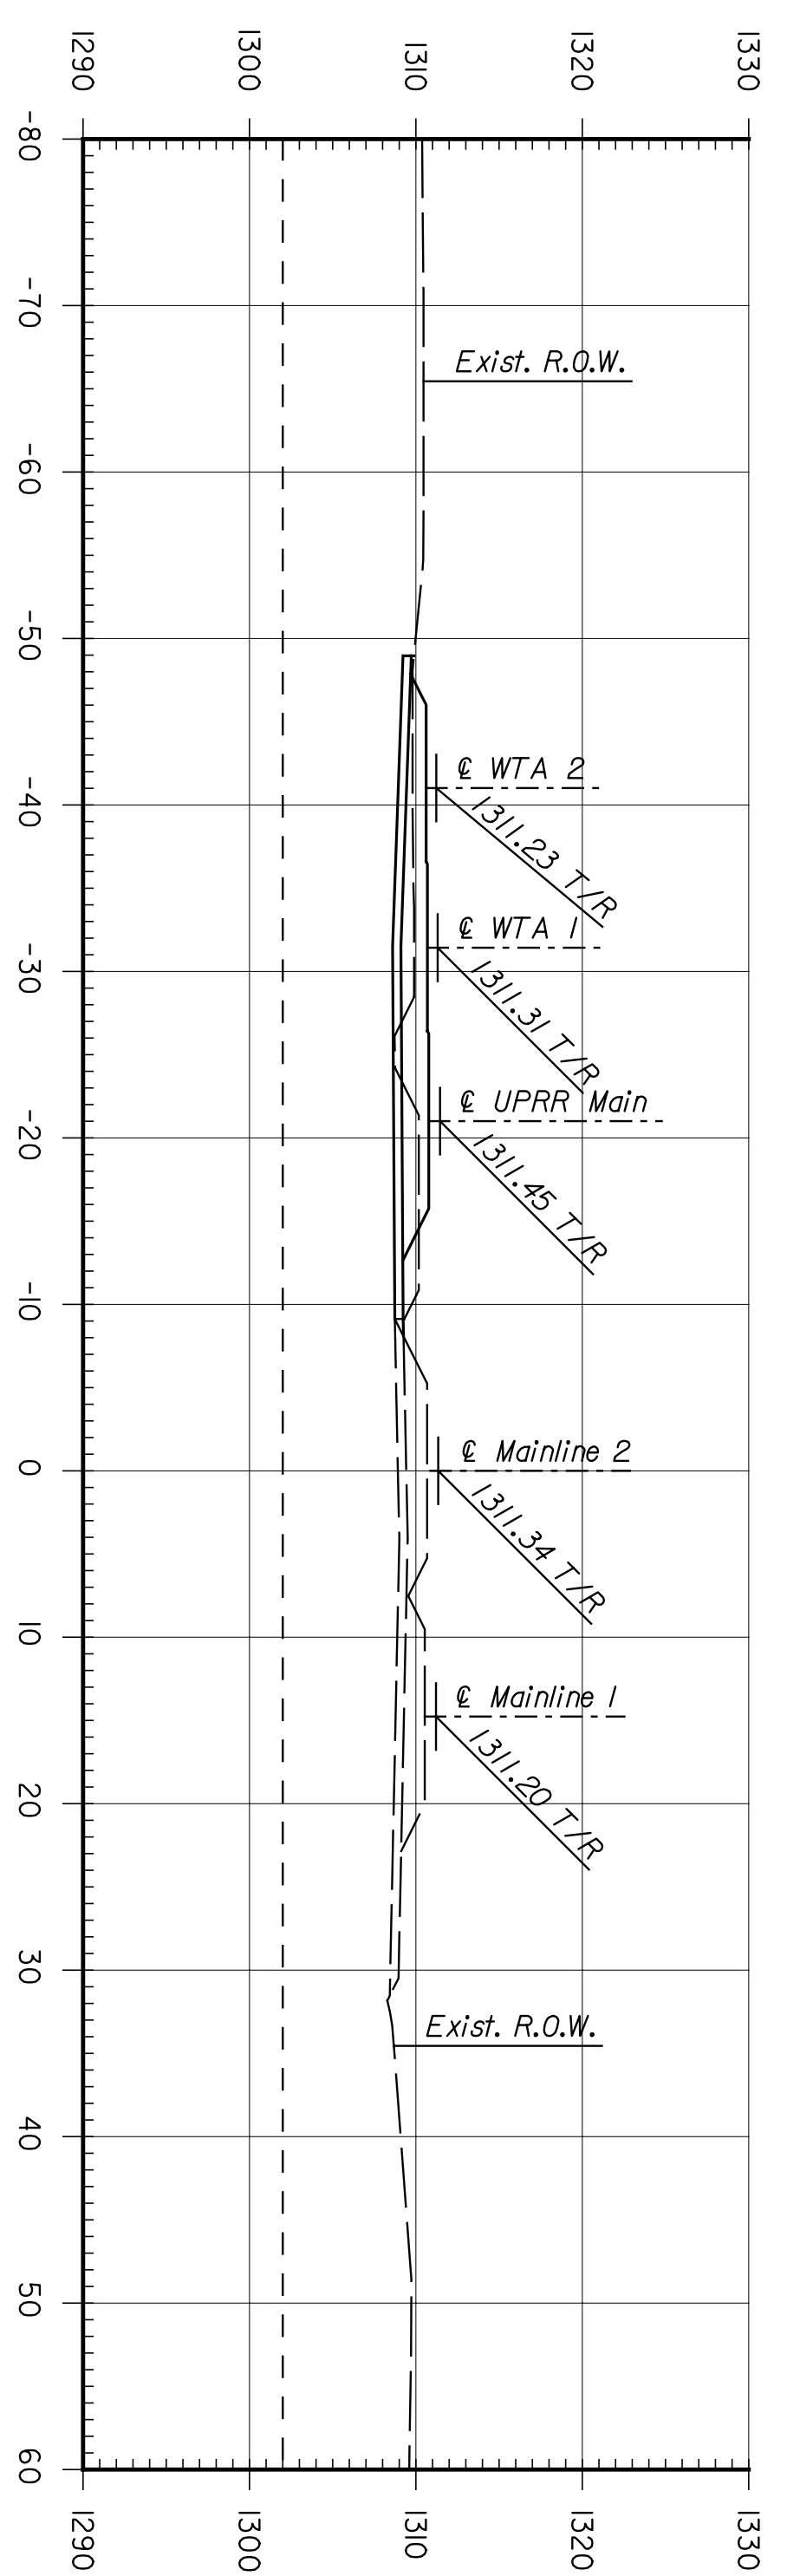

CNTB
 ARCHITECTS ENGINEERS PLANNERS

This sheet designed by:

SHEET NO.	OF	SCALE	APP'D.	TRACED
DESIGNED	REP	DETAILED	JDS	QUANTITIES
DESIGN CR.	RSB	DETAIL CR.	REP	QUANTITIES

REVISIONS		BY	APP'D.
NO.	DATE		
1			
2			
3			

CITY OF WICHITA
WICHITA CENTRAL CORRIDOR
PHASE 3 - TRACK WORK
MAINLINE
CROSS SECTIONS

STATE	PROJECT NO.	YEAR	SHEET NO.	TOTAL SHEETS
KANSAS	472-84071	2005	RSJ	