
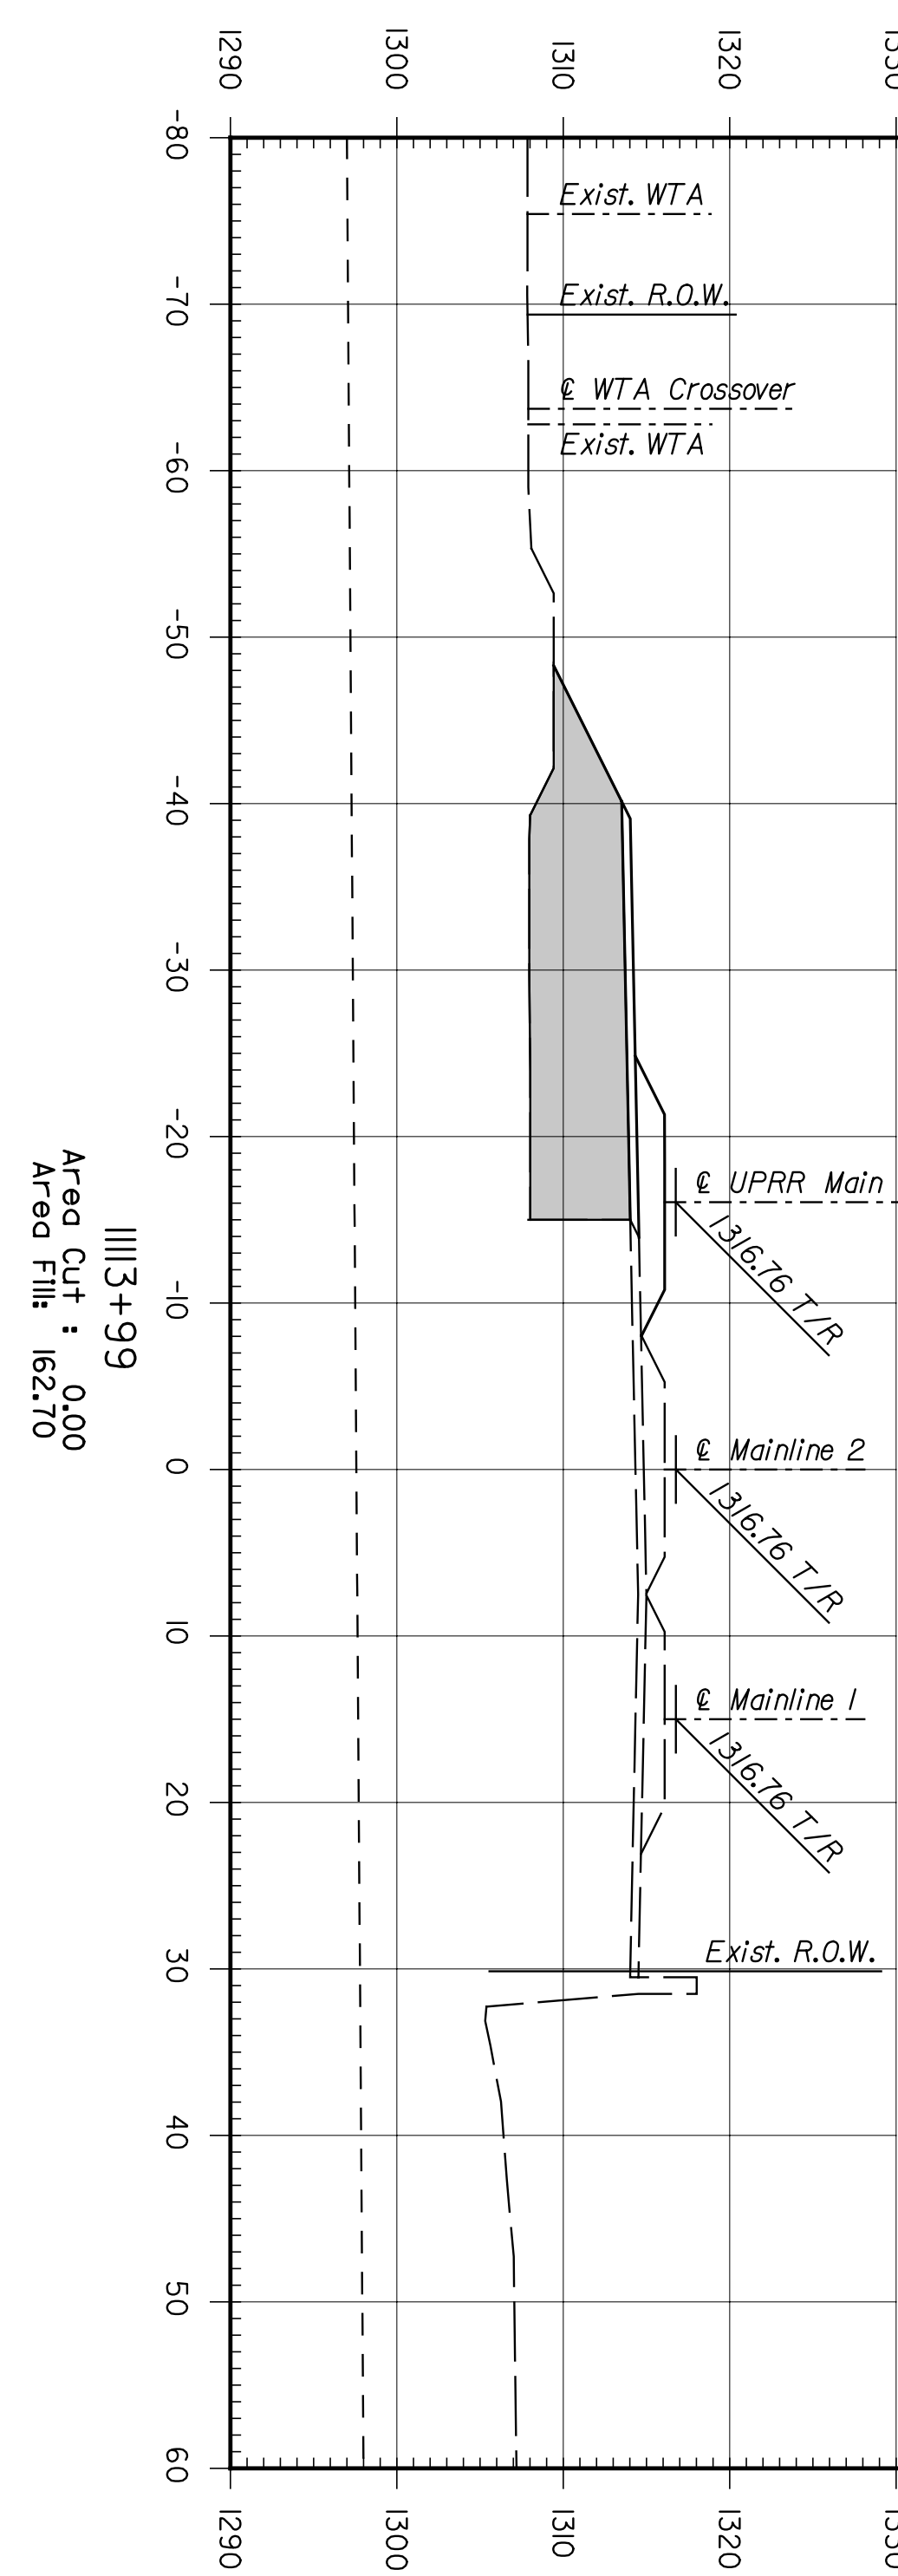
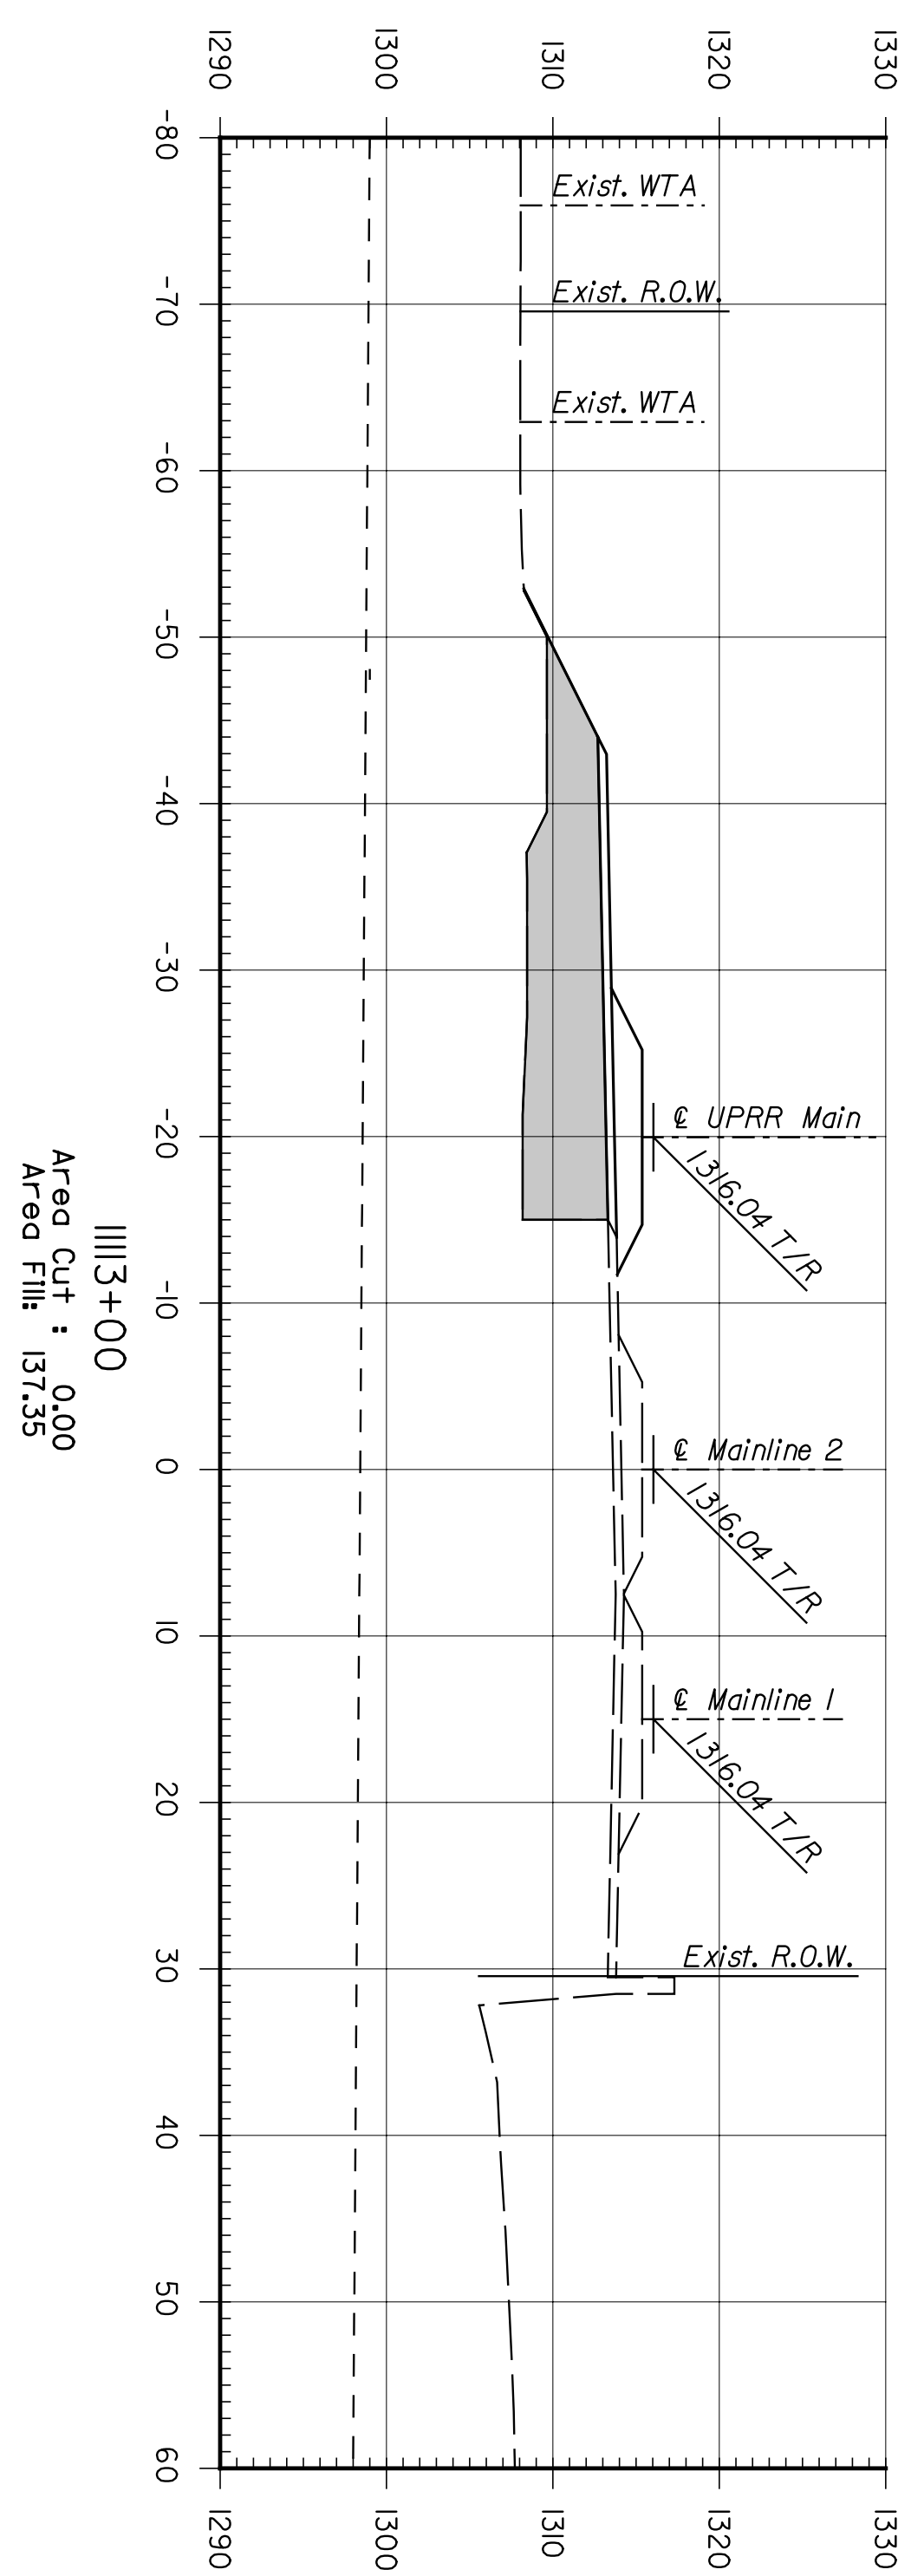
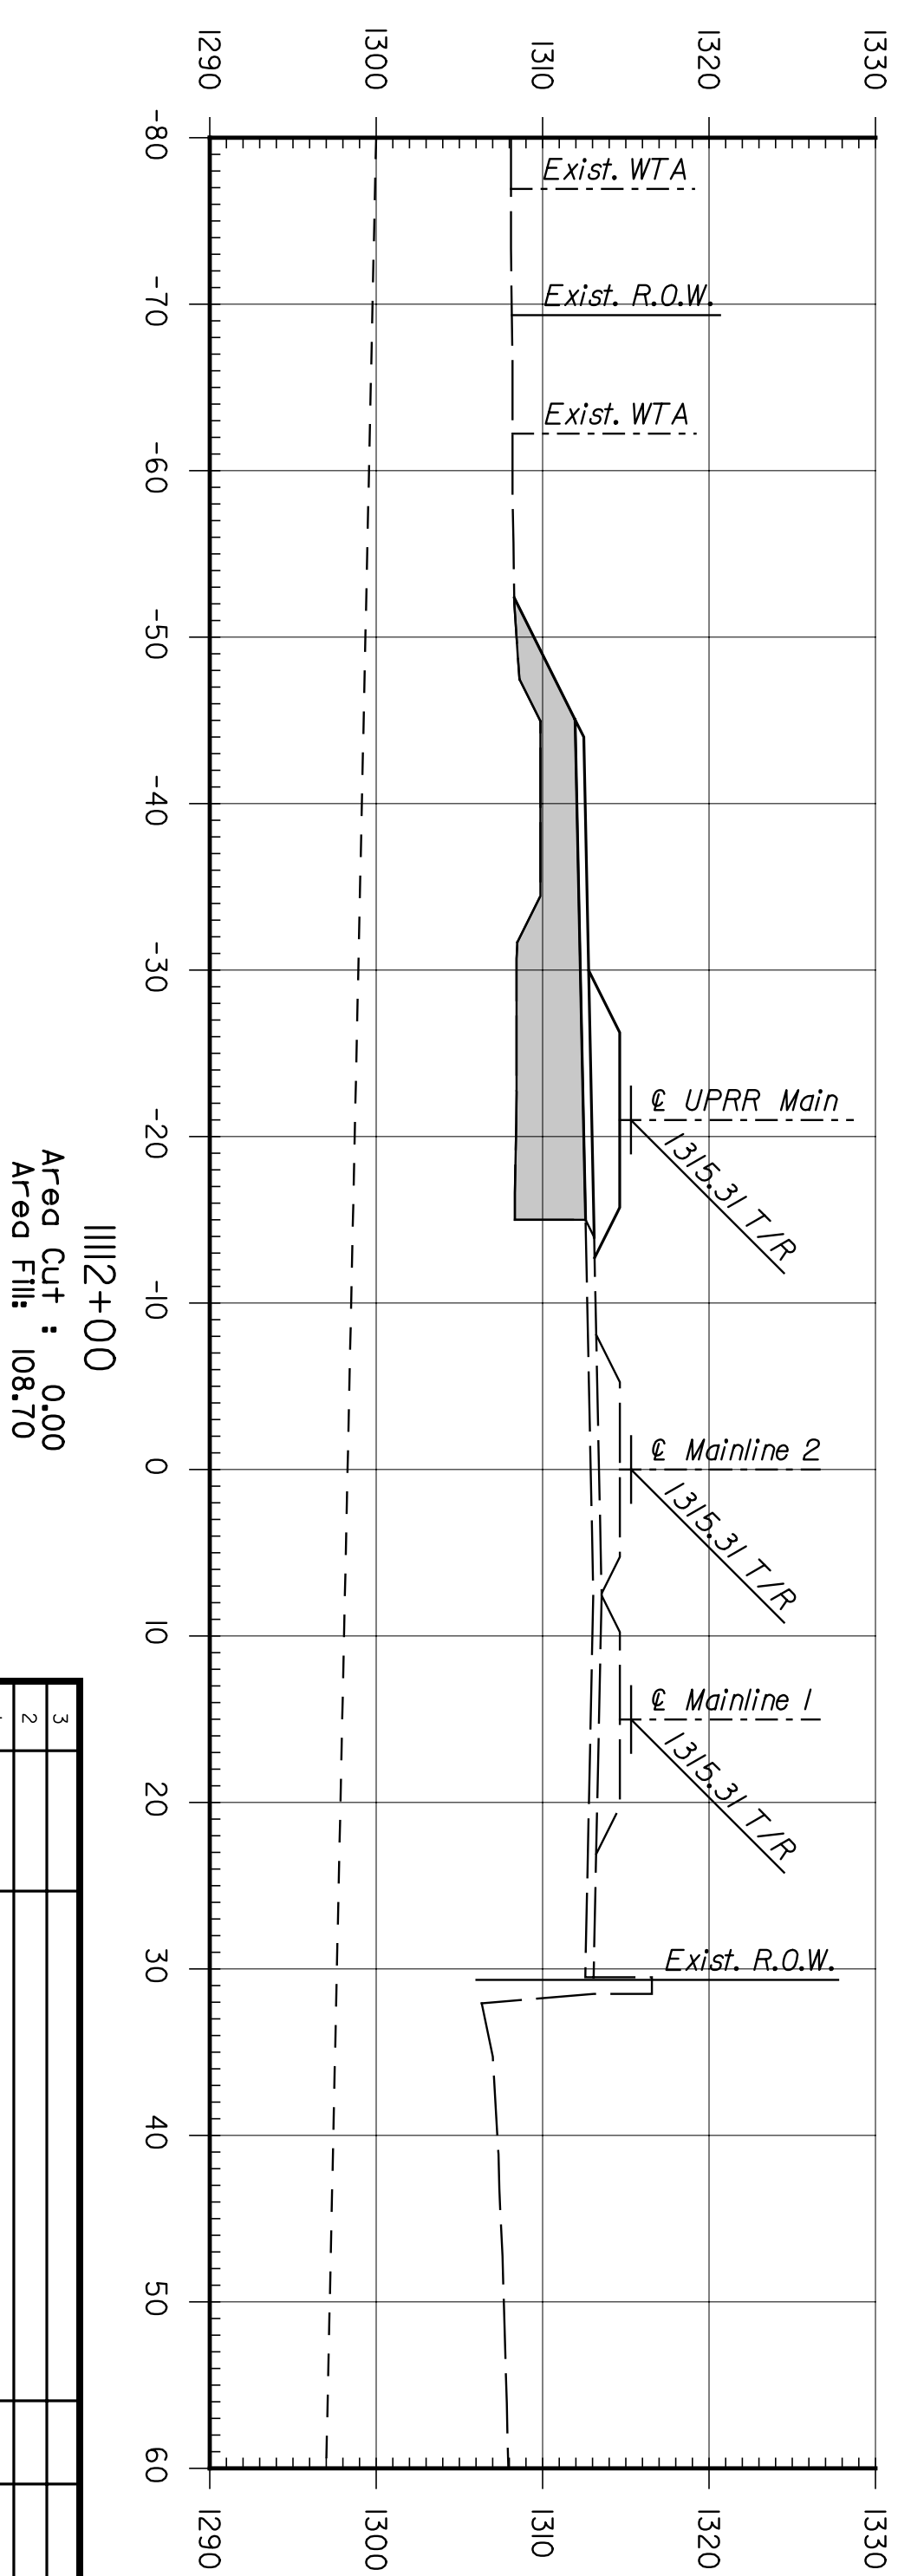
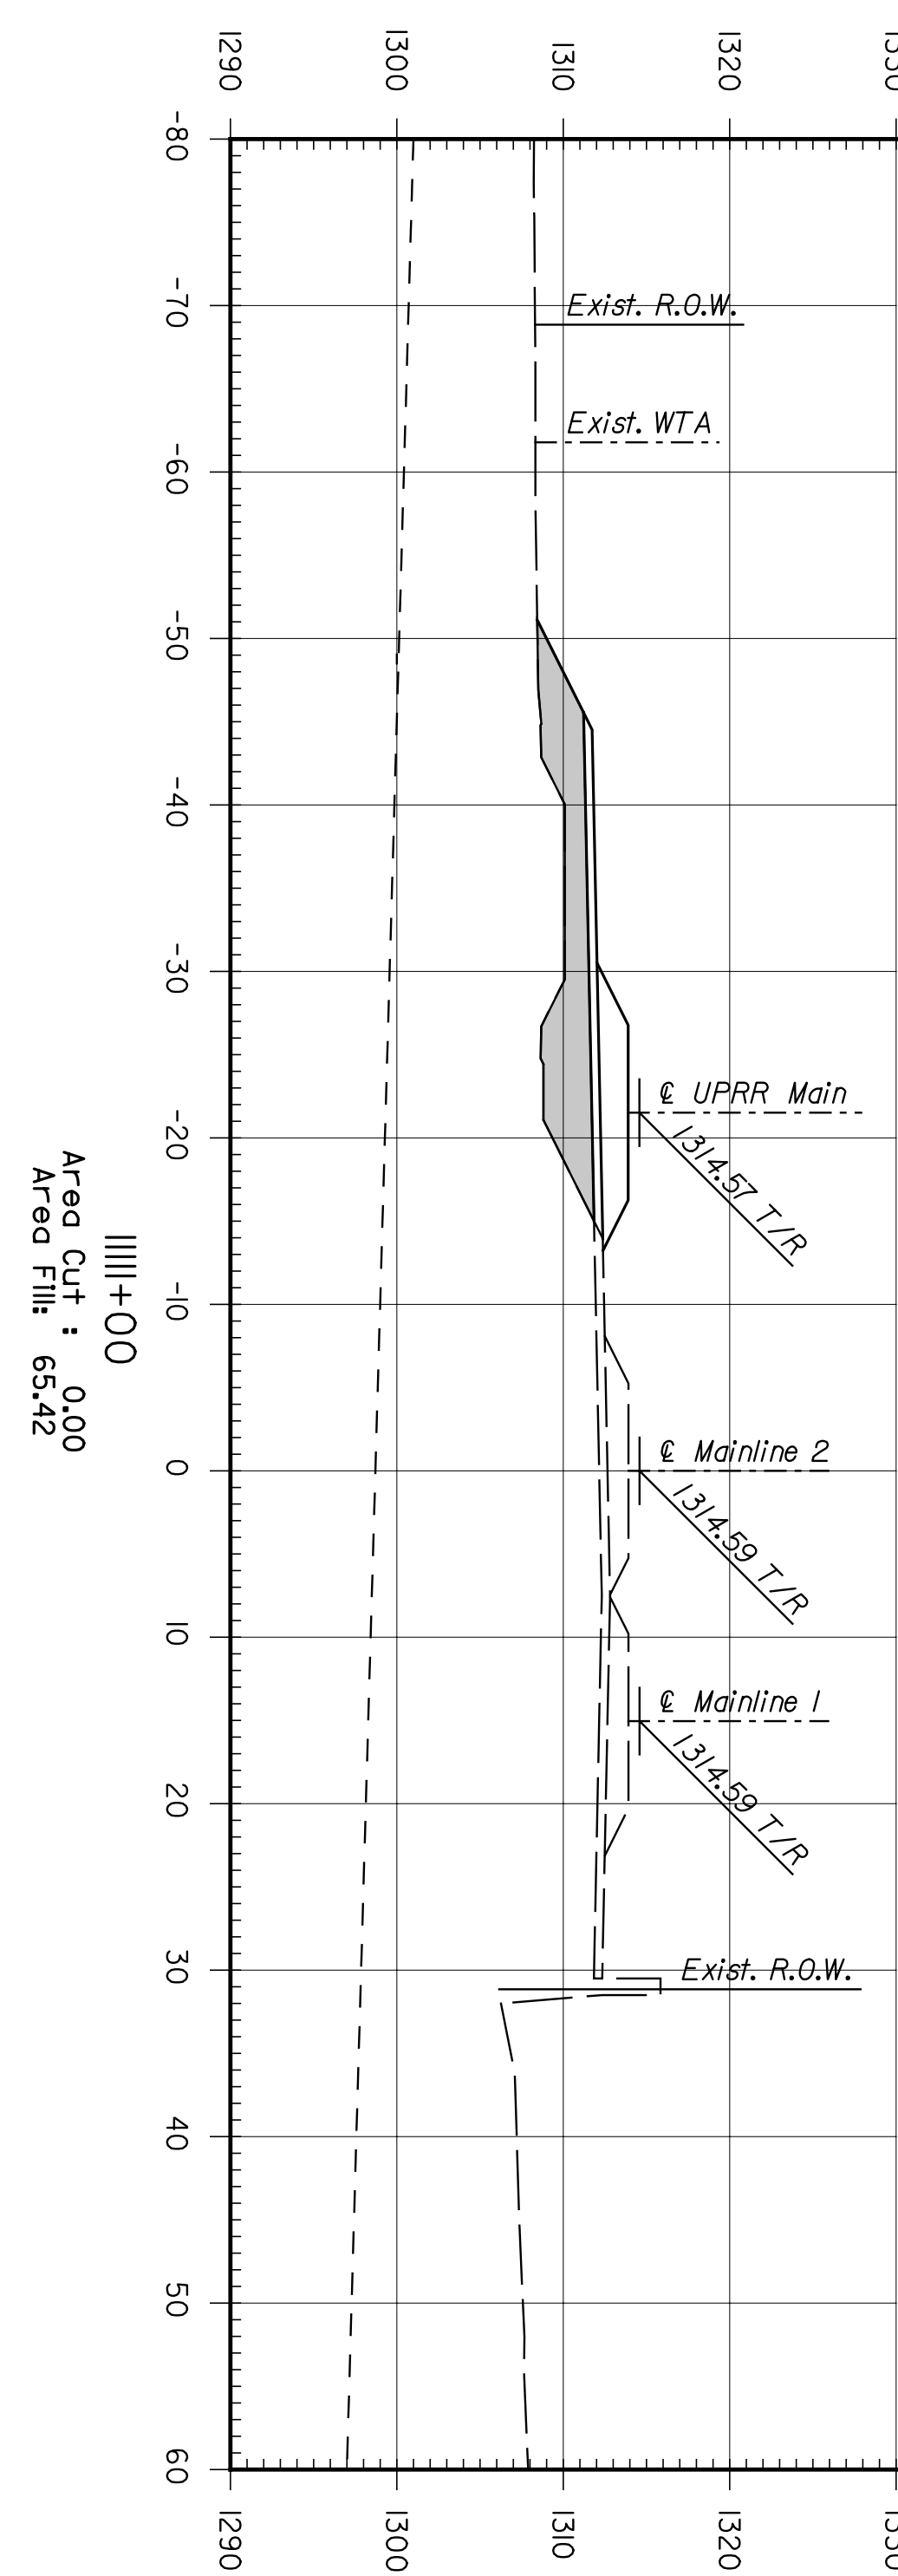
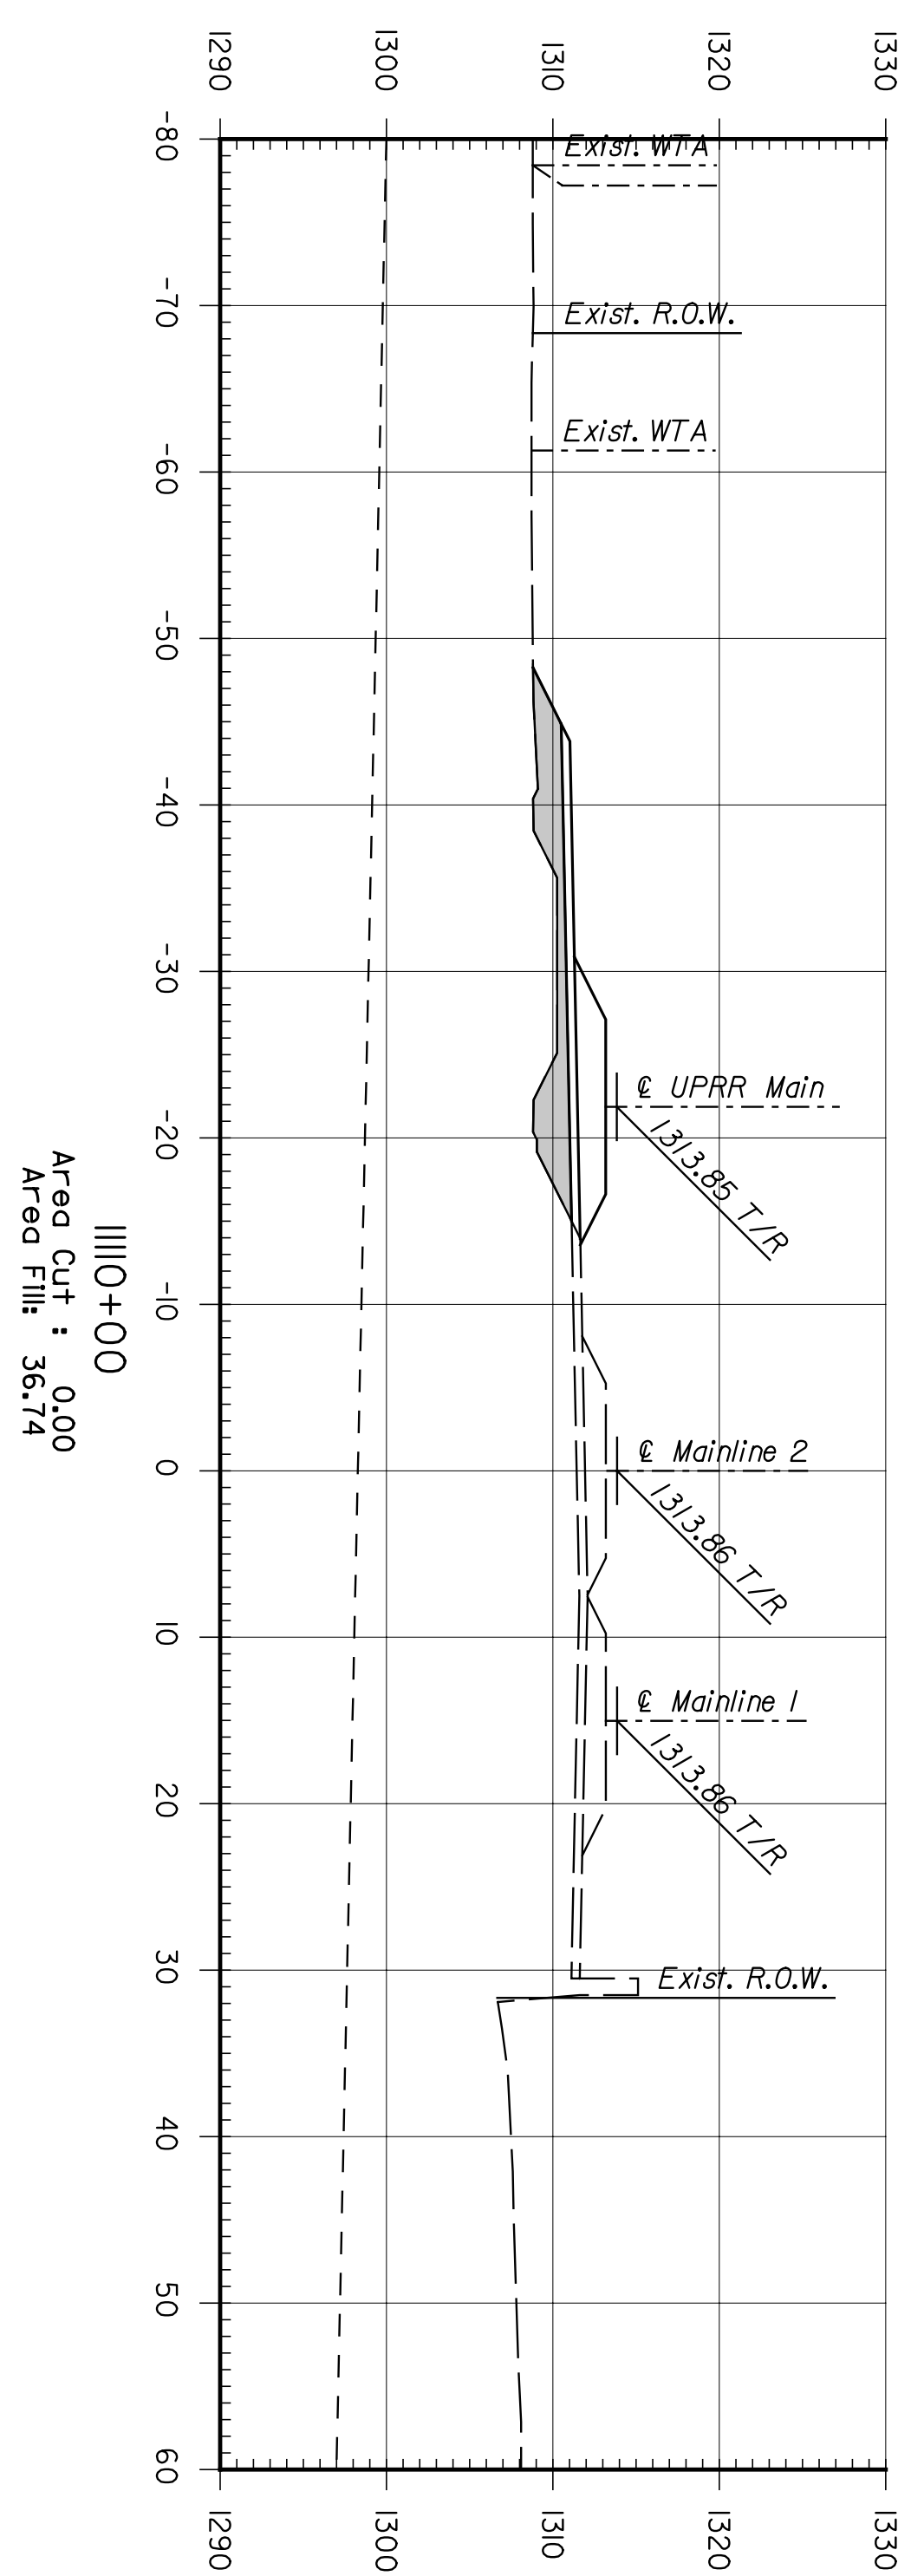


BY	DATE

CNTB
 ARCHITECTS ENGINEERS PLANNERS

This sheet designed by:

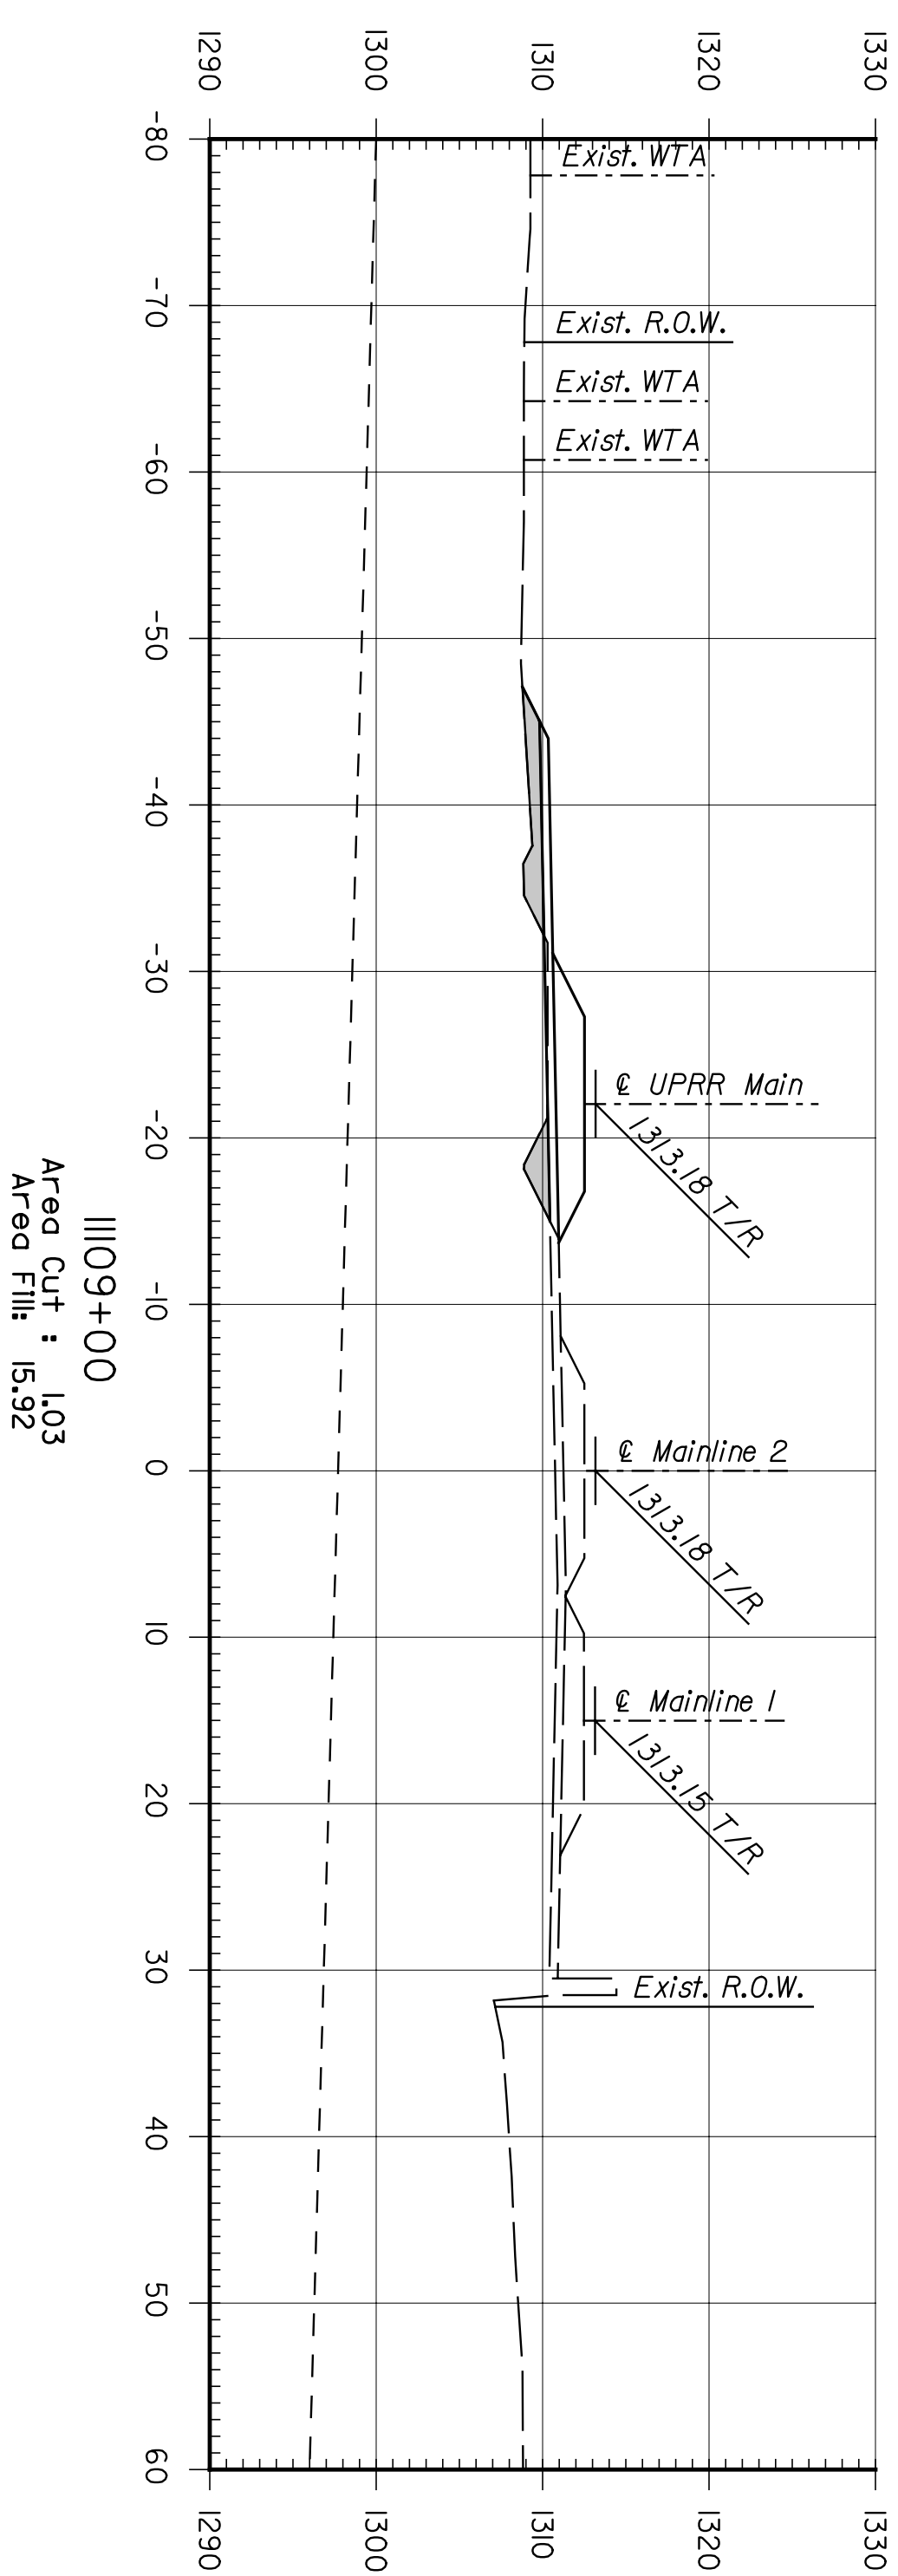

CITY OF WICHITA			
WICHITA CENTRAL CORRIDOR			
PHASE 3 - TRACK WORK			
MAINLINE			
CROSS SECTIONS			
SHEET NO.	OF	SCALE	APP'D.
DESIGNED	REP	DETAILED	JDS
DESIGN CR.	RSB	DETAIL CR.	QUAN/CK.
		REP	QUAN/CK.
REVISIONS		BY	APP'D.
NO.	DATE		
3			
2			
1			

STATE	PROJECT NO.	YEAR	SHEET NO.	TOTAL SHEETS
KANSAS	472-84071	2005	R8.2	