
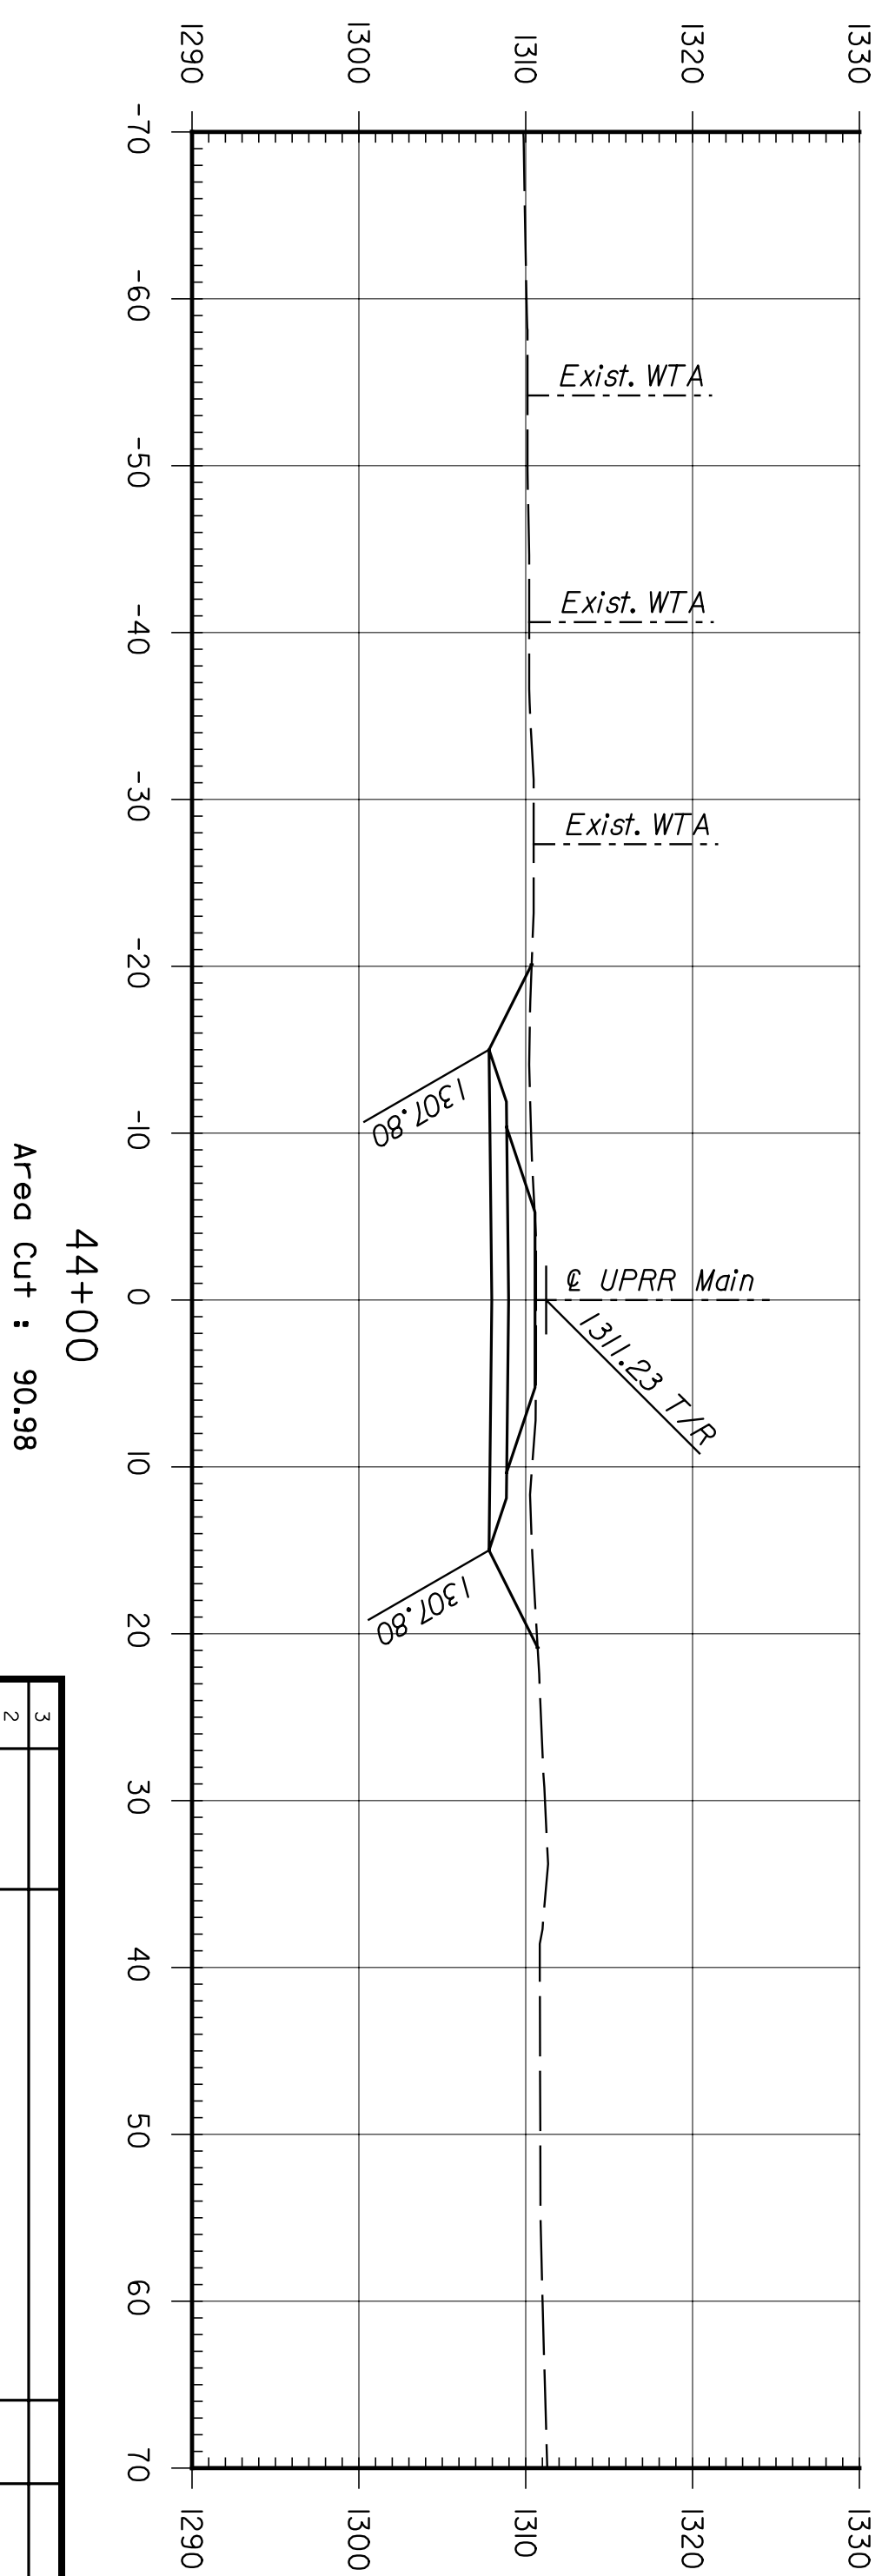
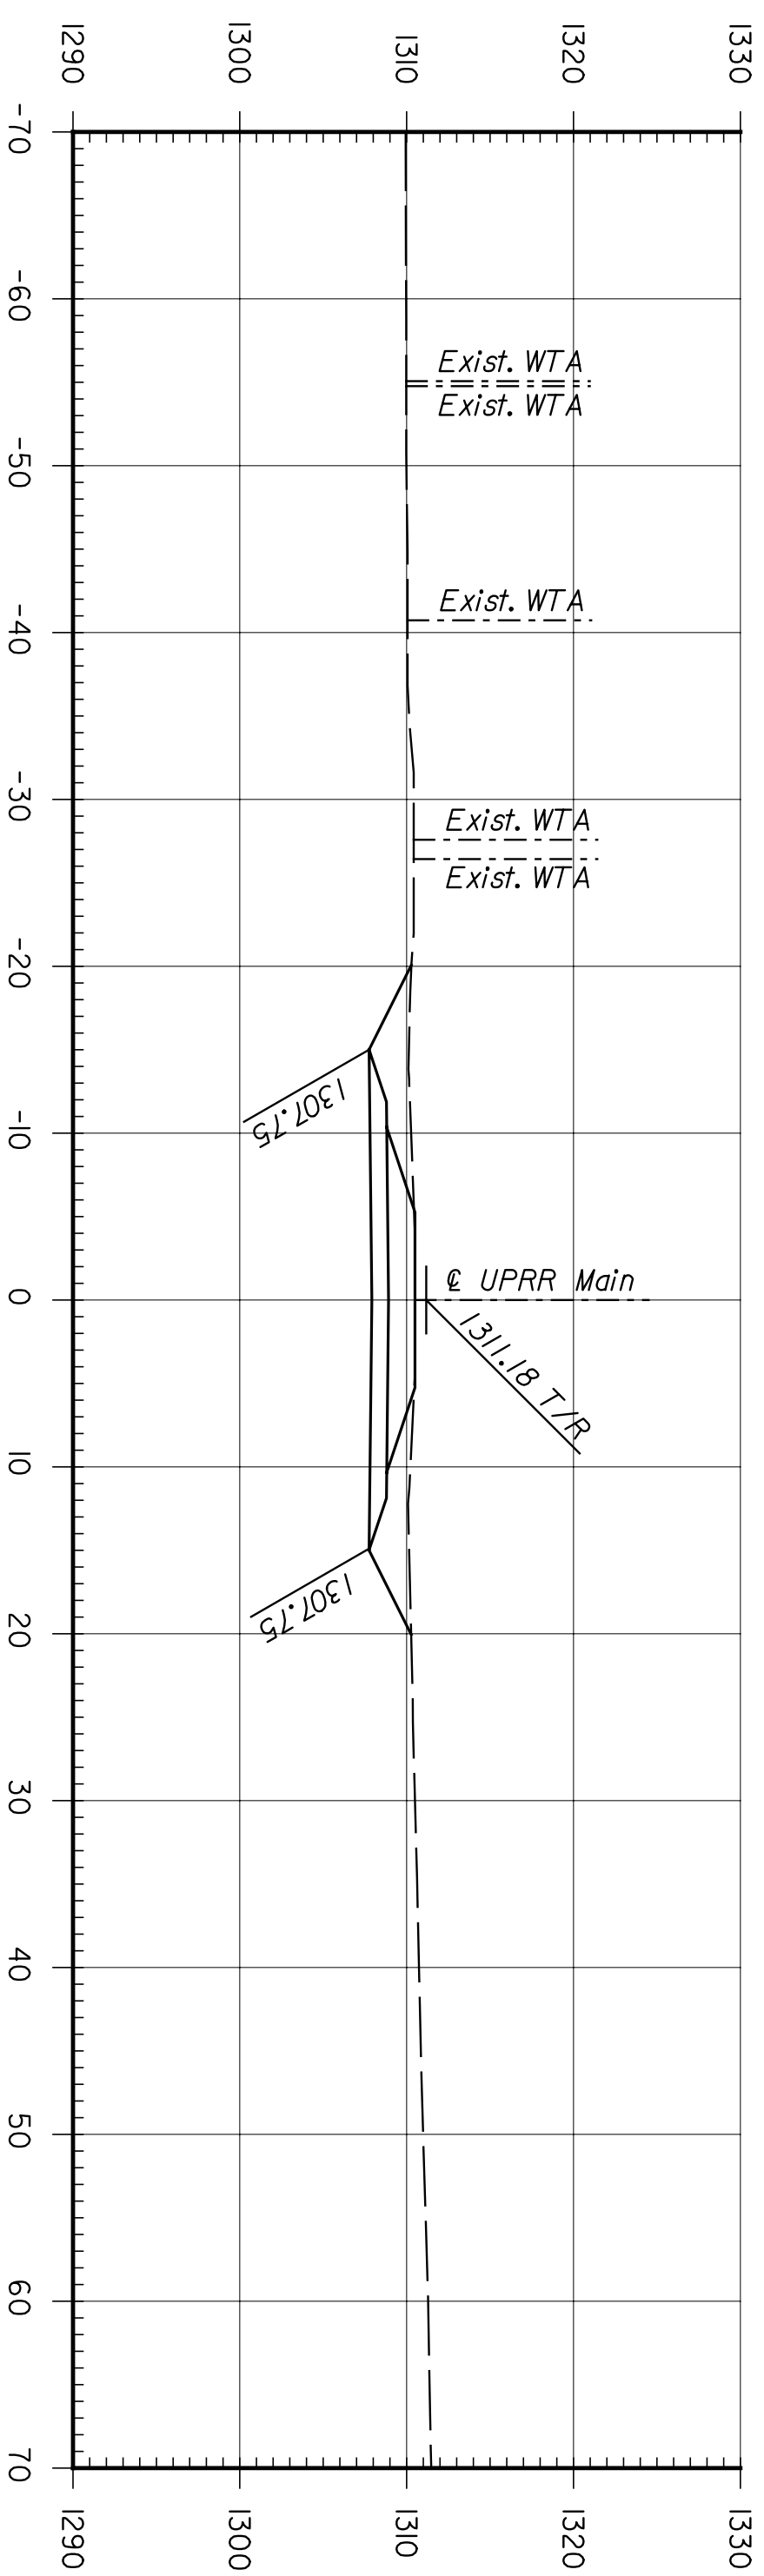
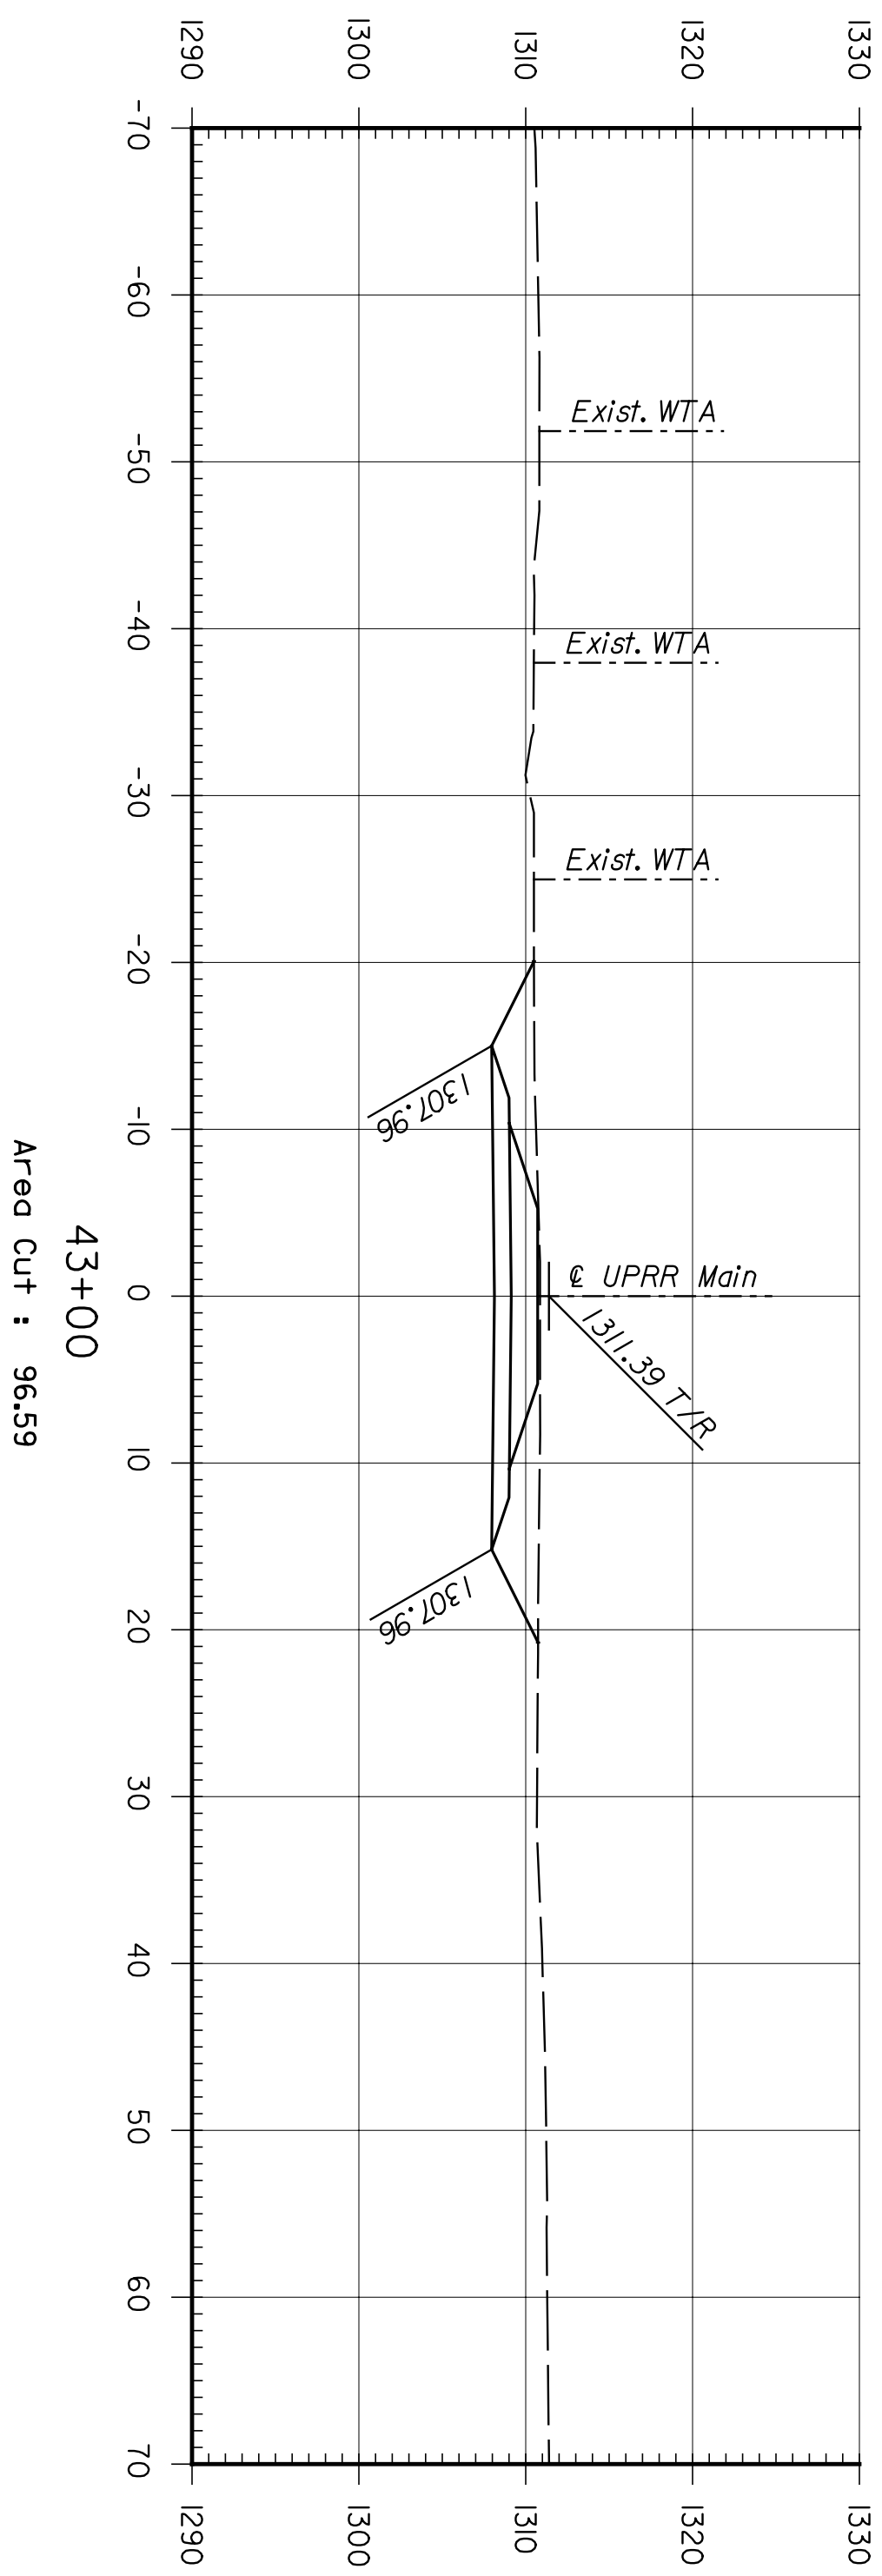
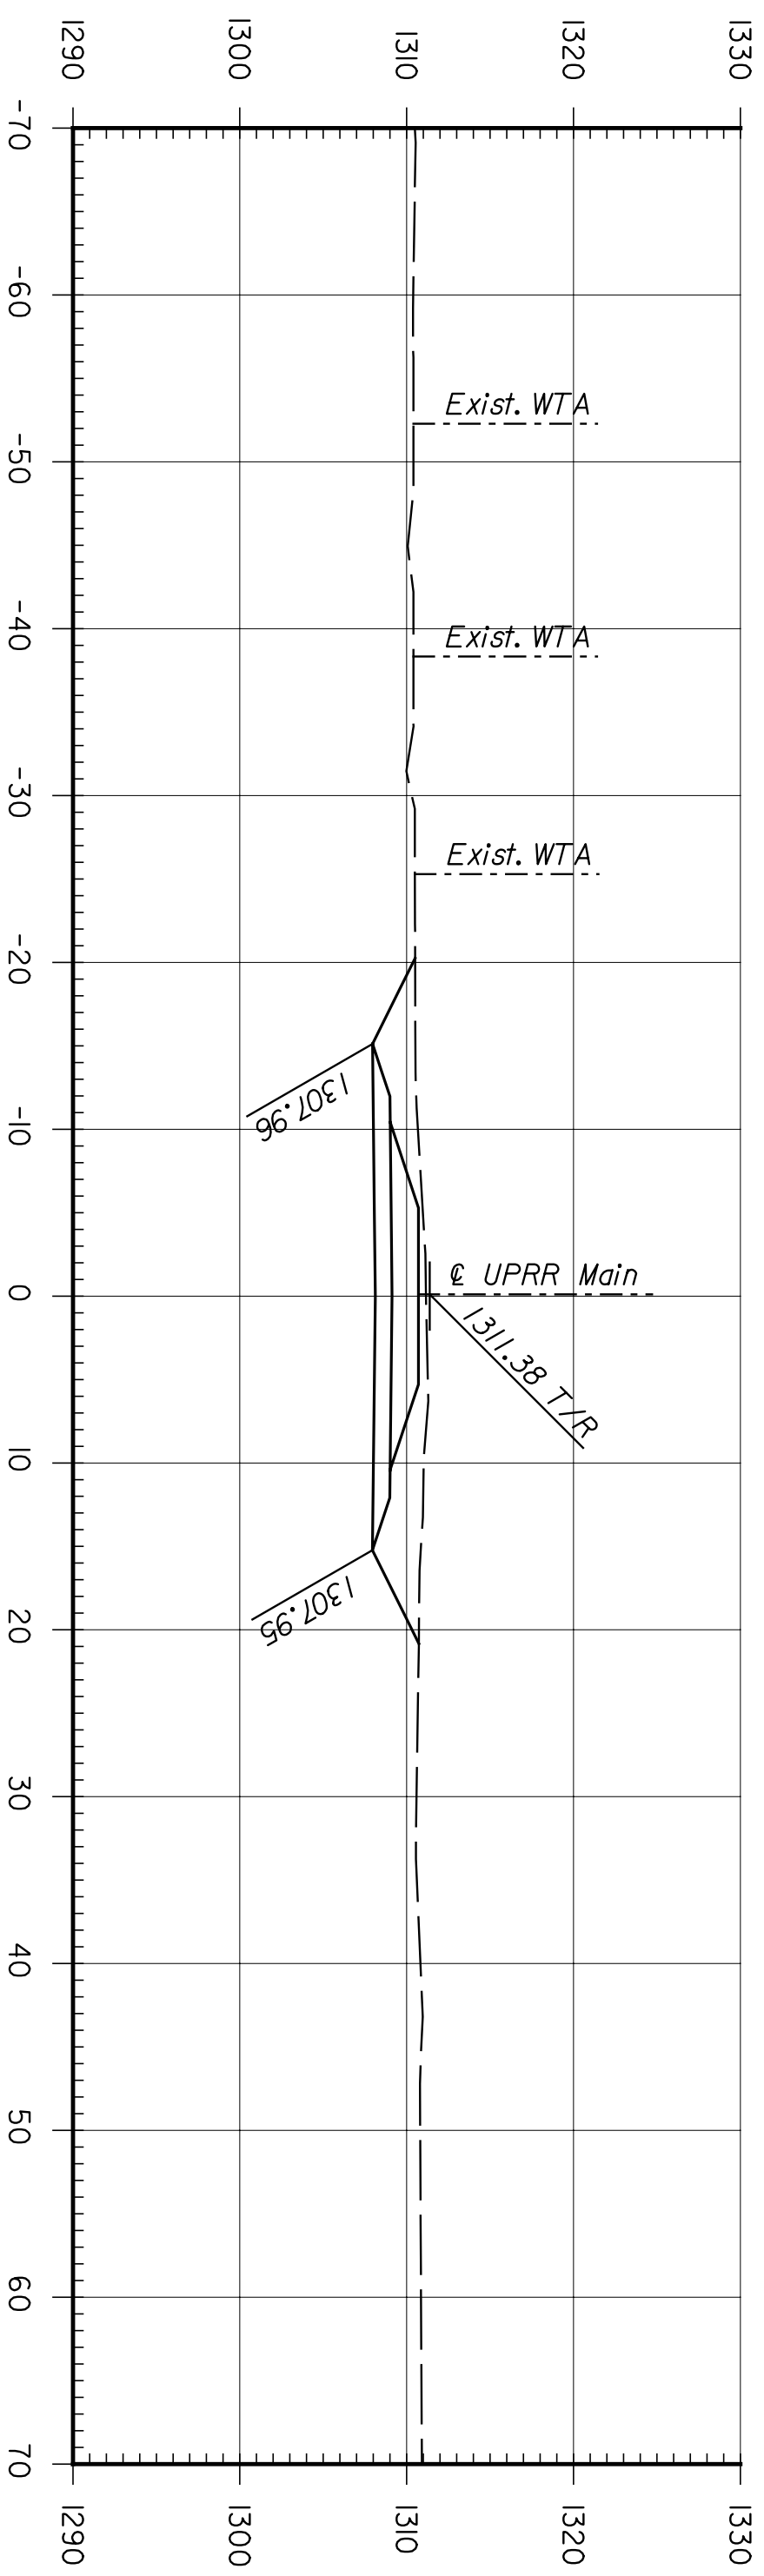


BY	DATE

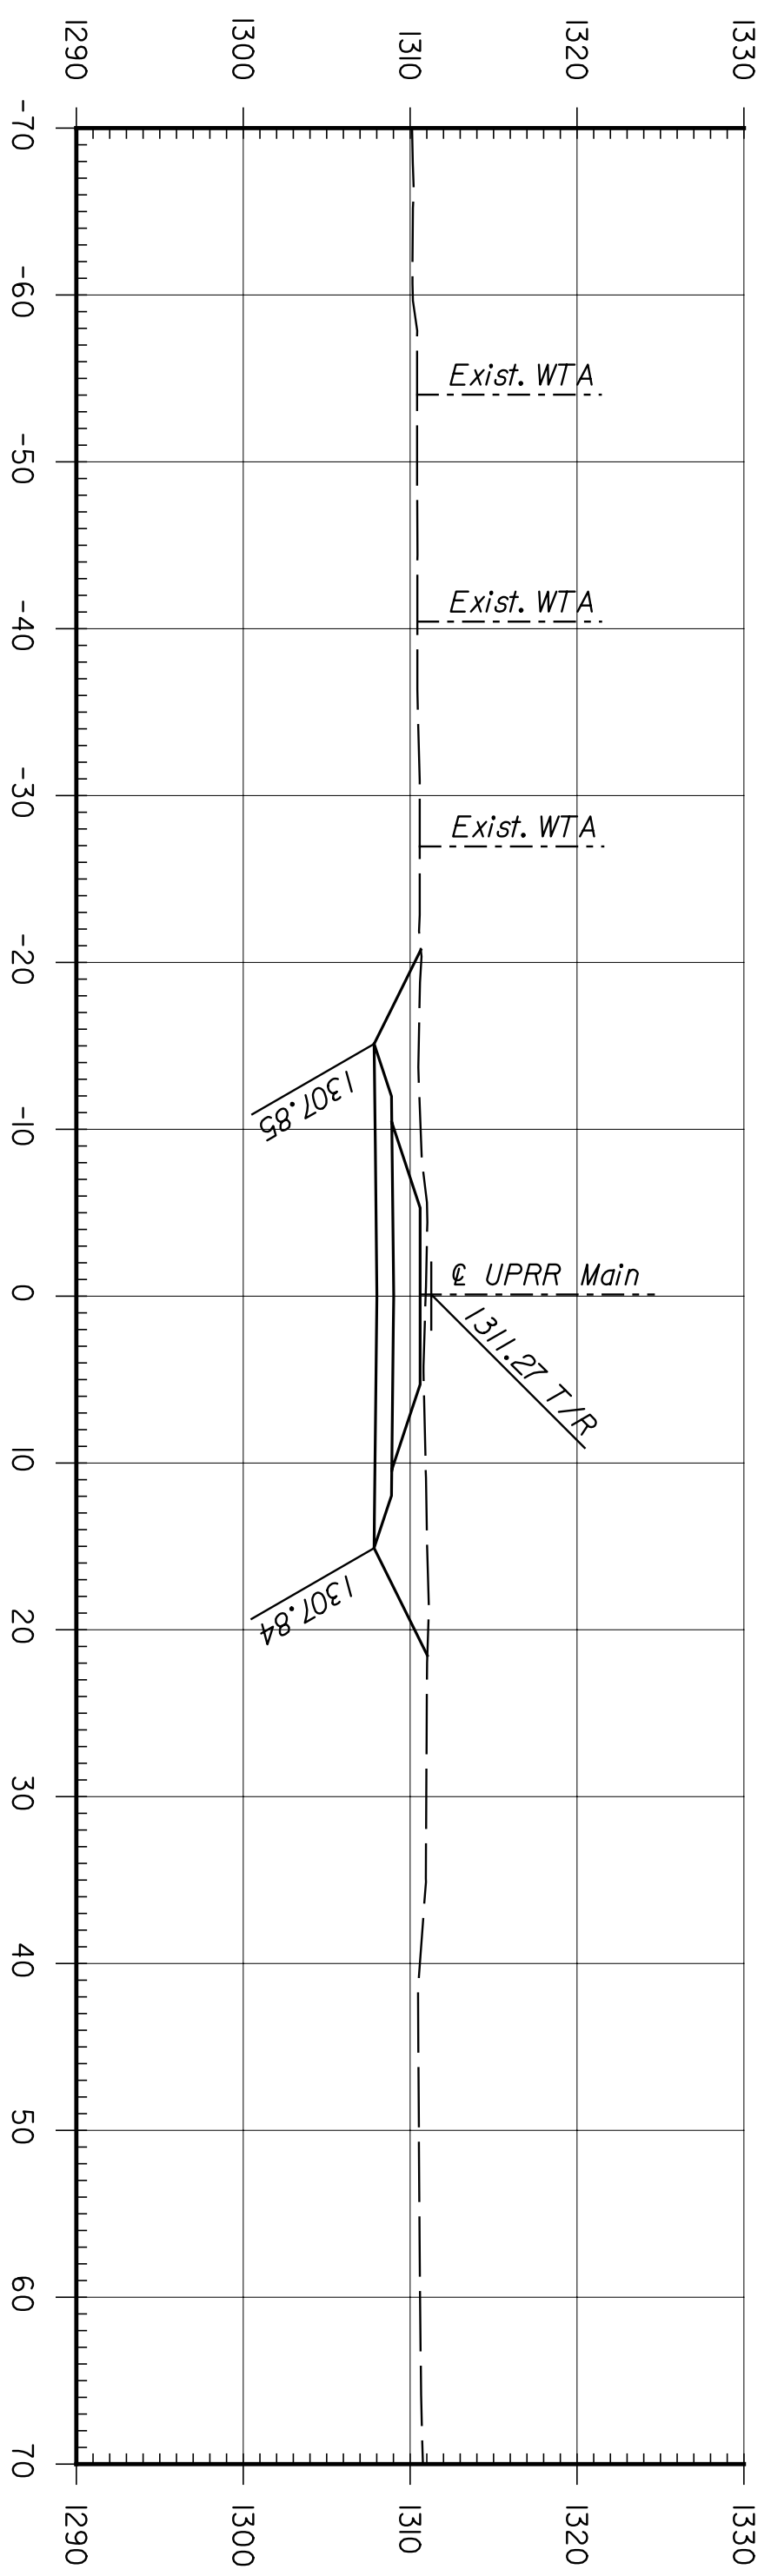

CNTB
 ARCHITECTS ENGINEERS PLANNERS

This sheet designed by:

STATE	PROJECT NO.	YEAR	SHEET NO.	TOTAL SHEETS
KANSAS	472-84071	2005	R8.21	

SHEET NO.	OF	SCALE	APP'D.	TRACED
1	3	DETAILED	JDS	
2	3	DETAILED	JDS	
3	3	DETAILED	JDS	

DESIGN CR. - RSB
 DESIGN CR. - RSB

REVISIONS

NO.	DATE	BY	APP'D.

CITY OF WICHITA
WICHITA CENTRAL CORRIDOR
PHASE 3 - TRACK WORK
UPRR MAINLINE
CROSS SECTIONS