

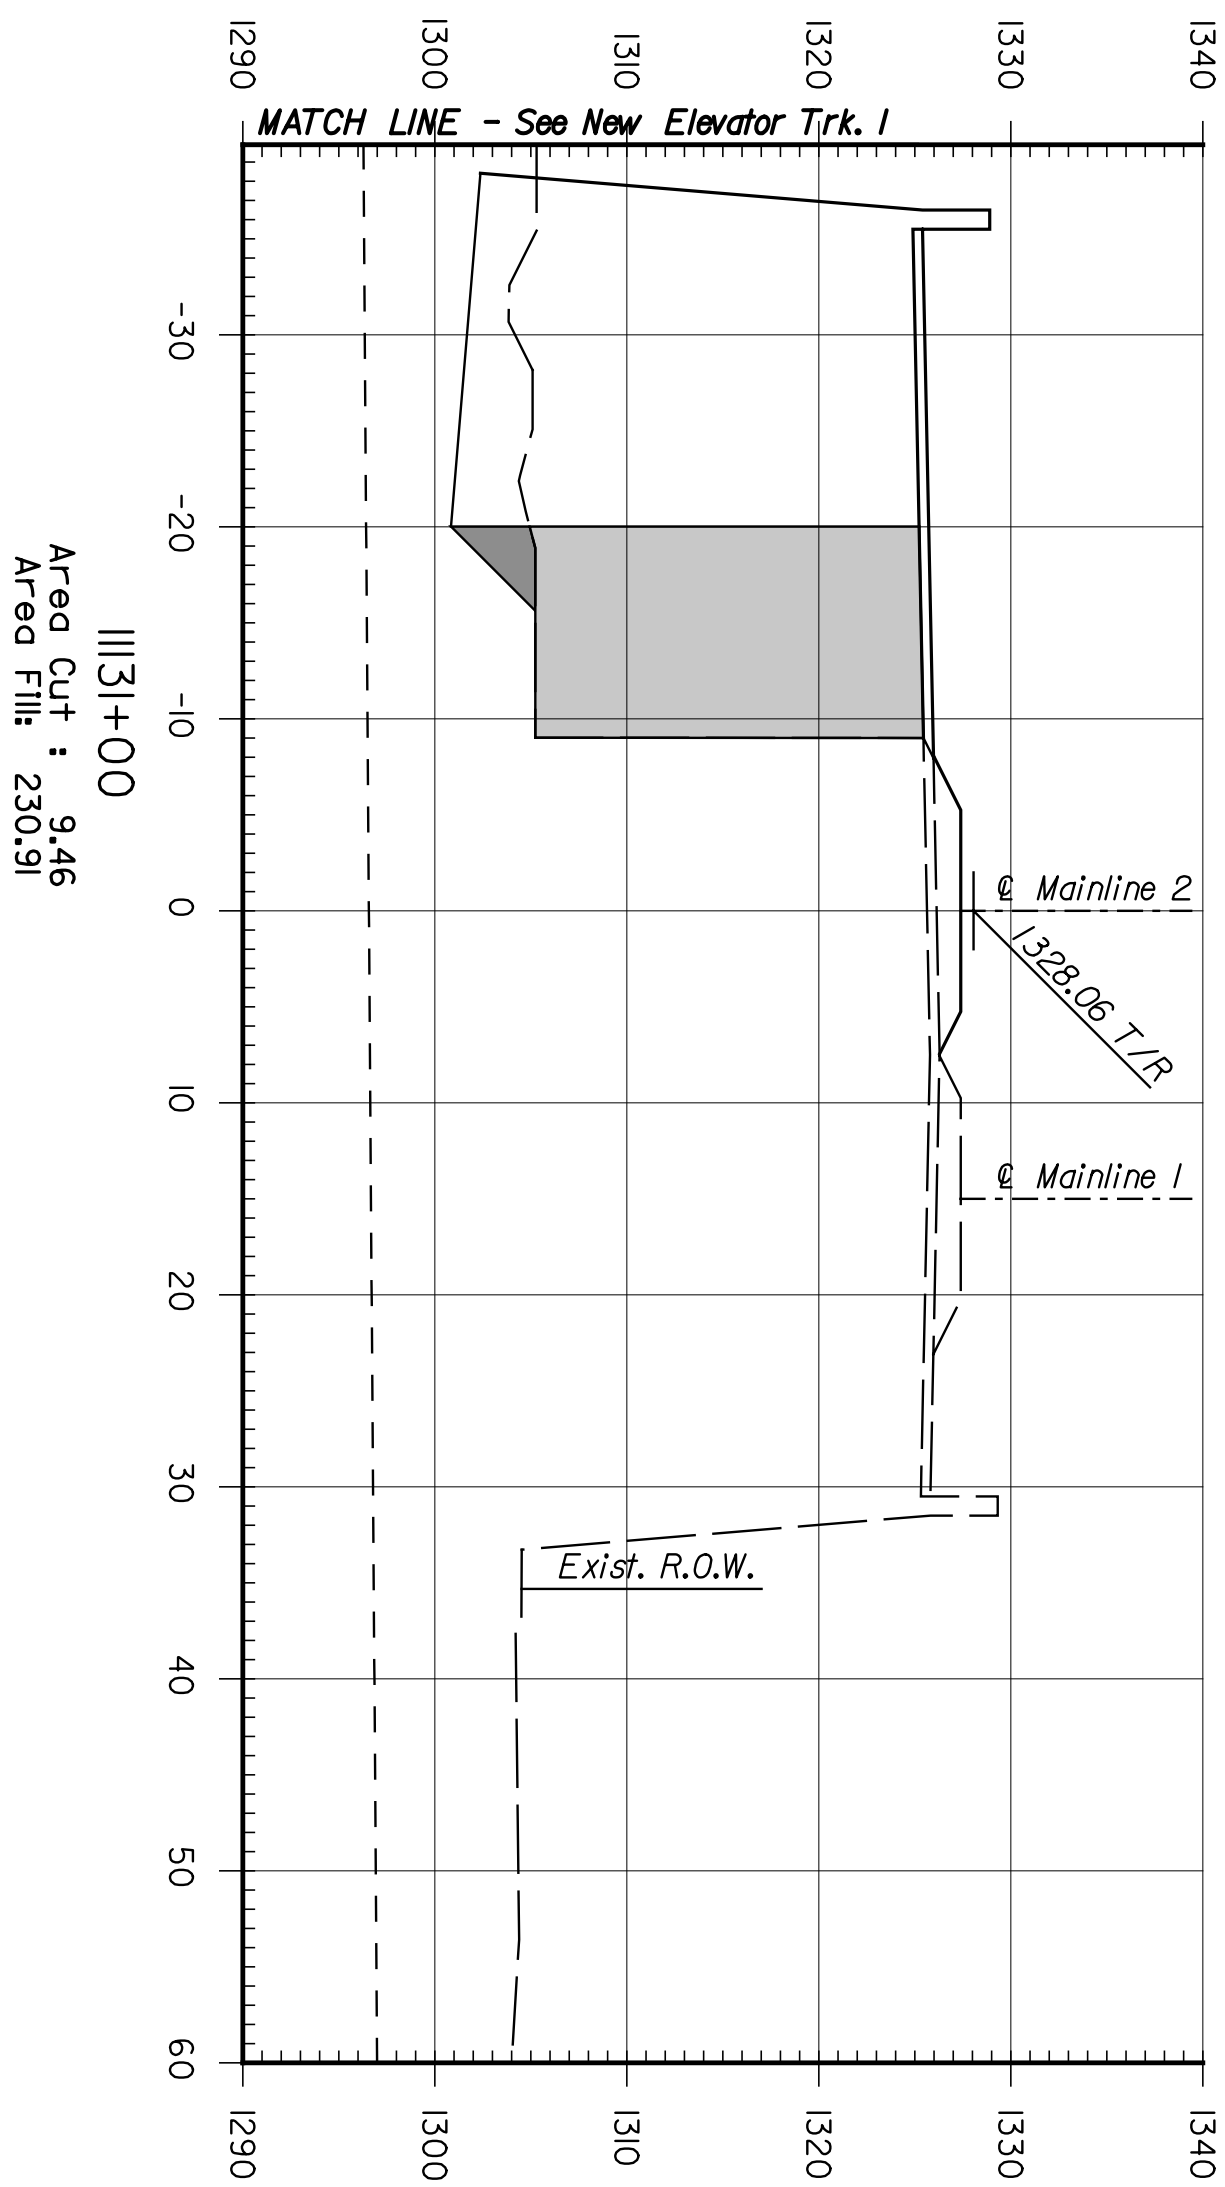
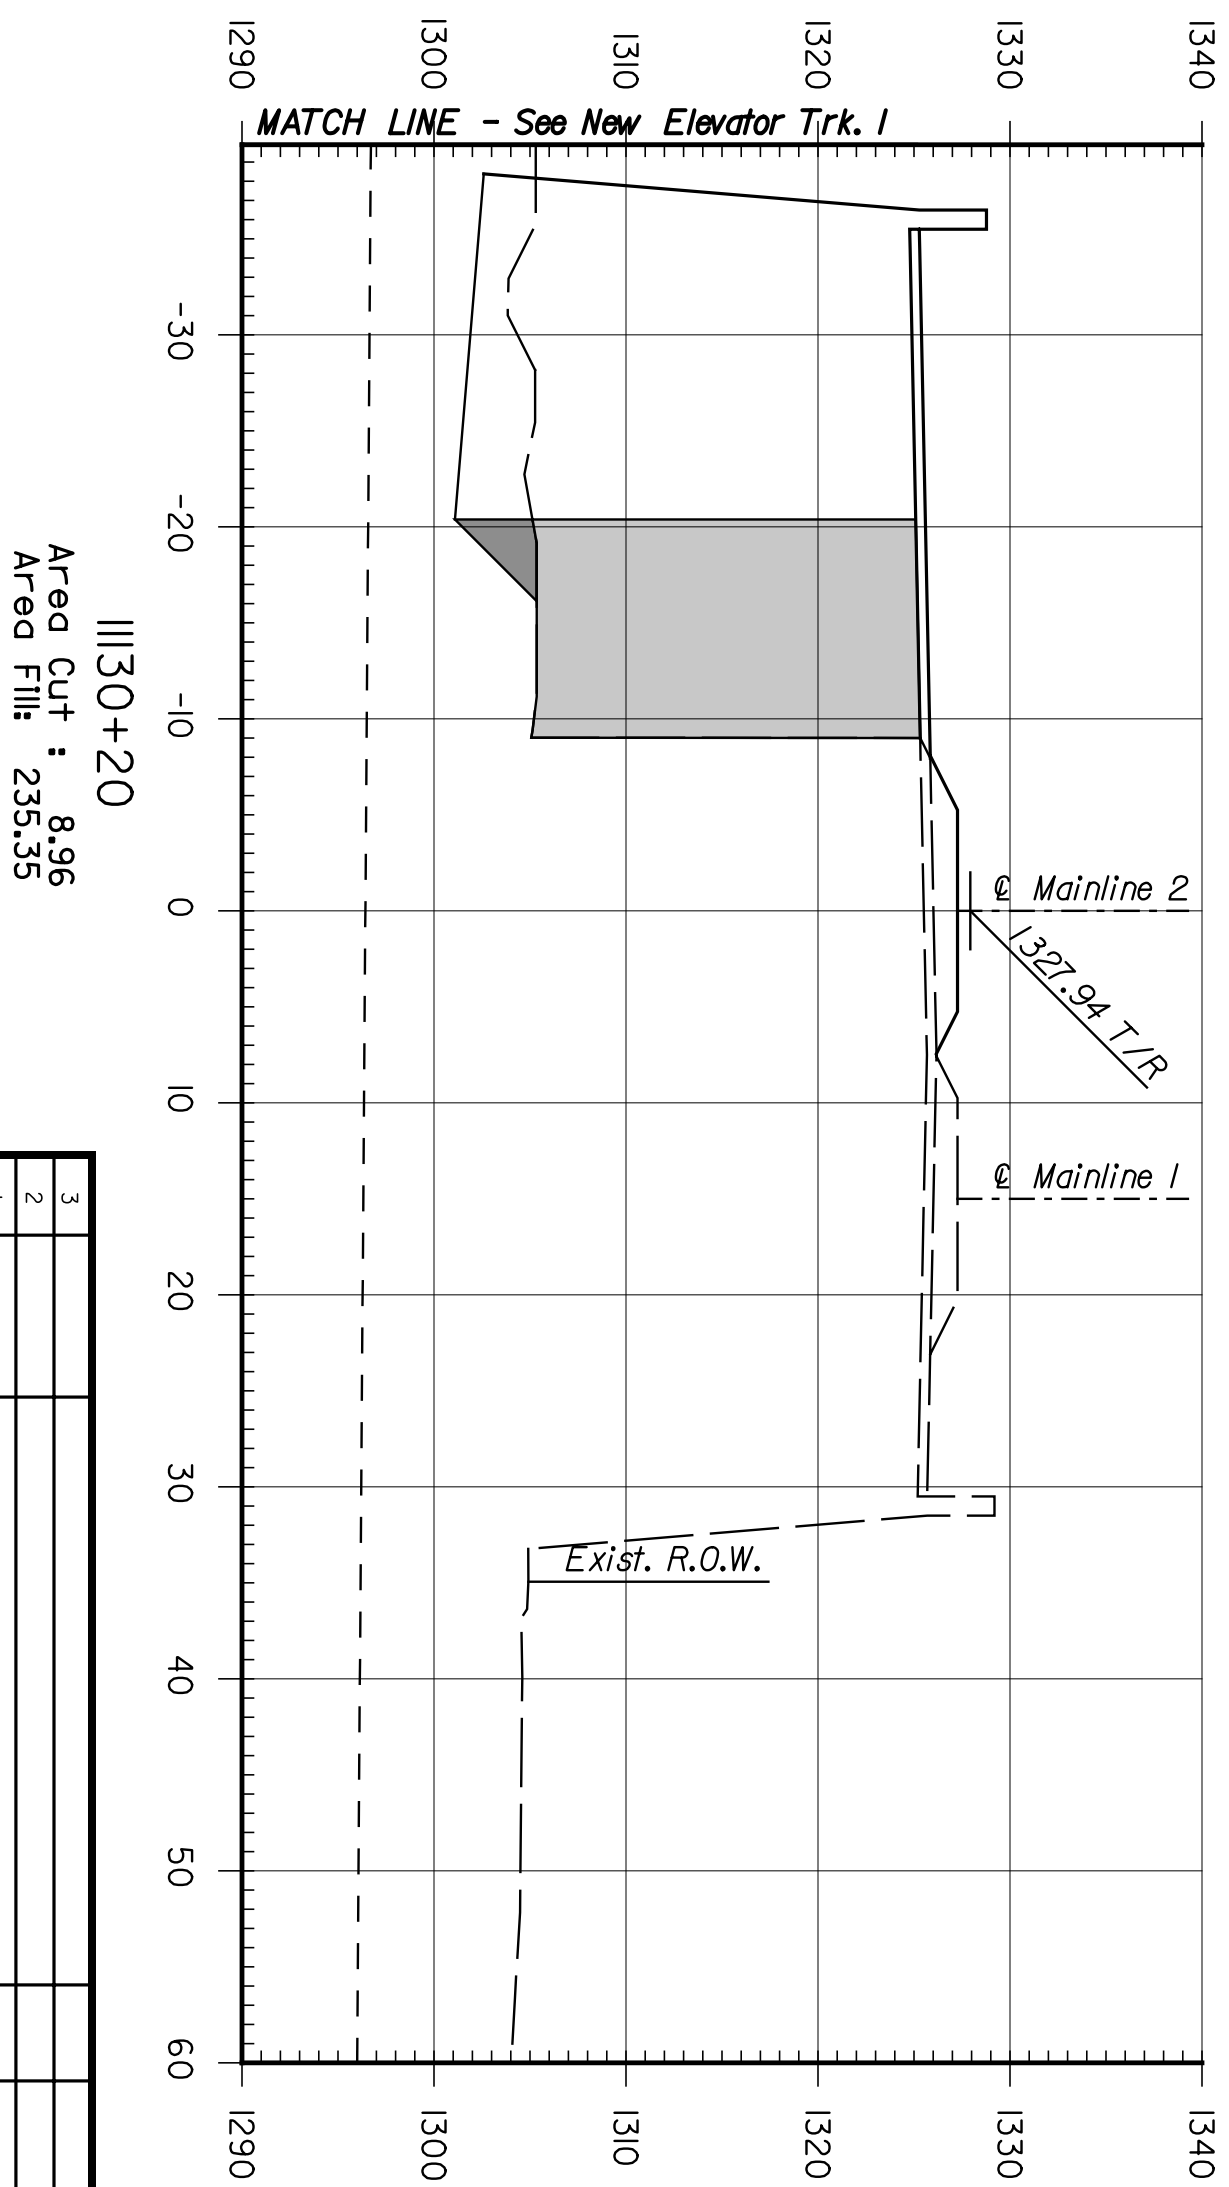


BY	DATE

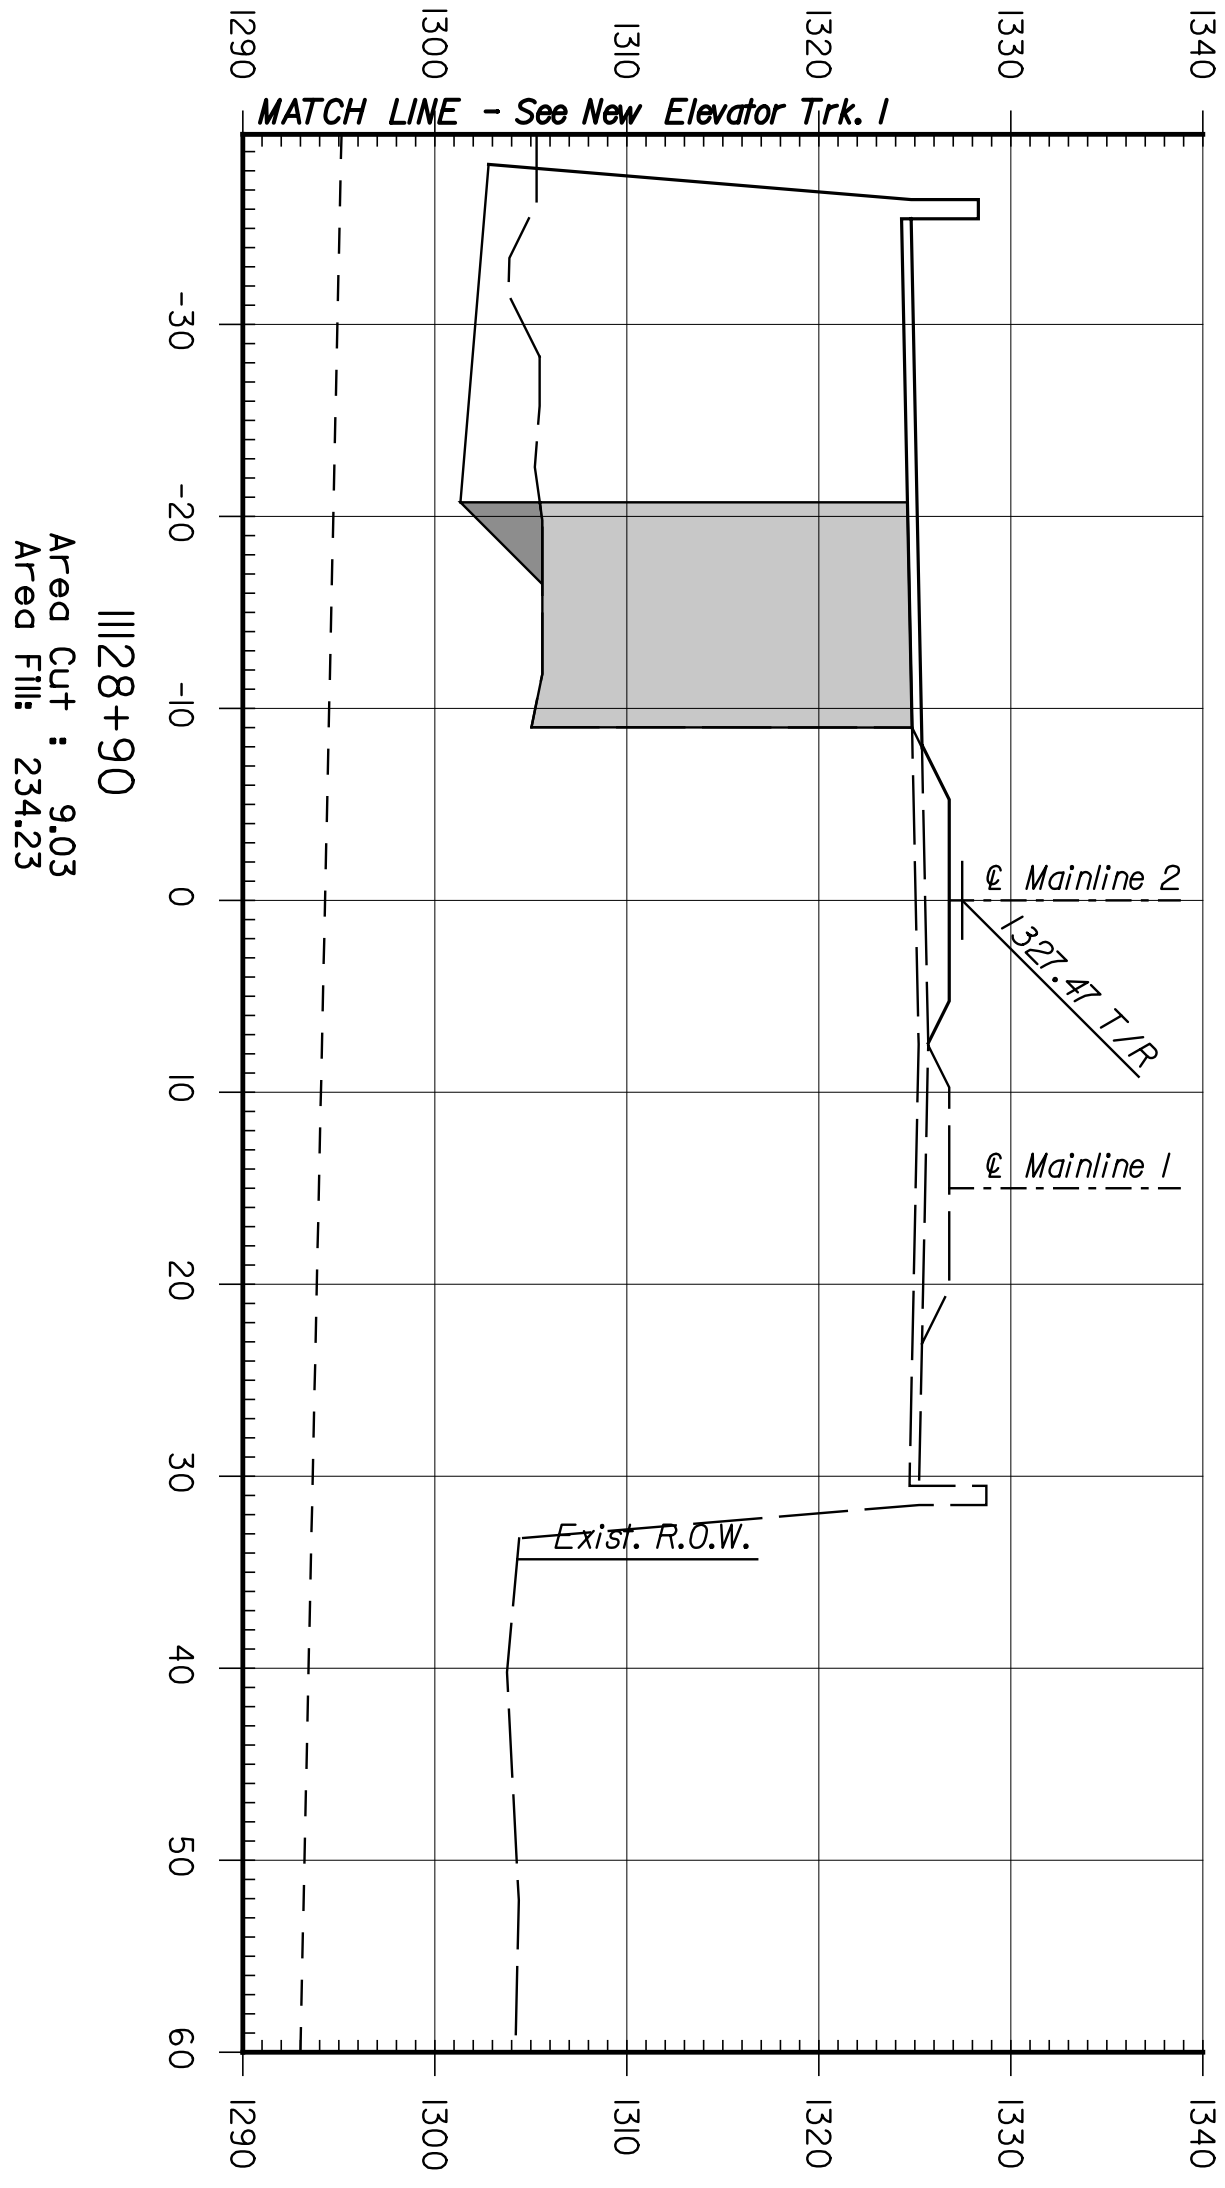

ARCHITECTS ENGINEERS PLANNERS

This sheet designed by:

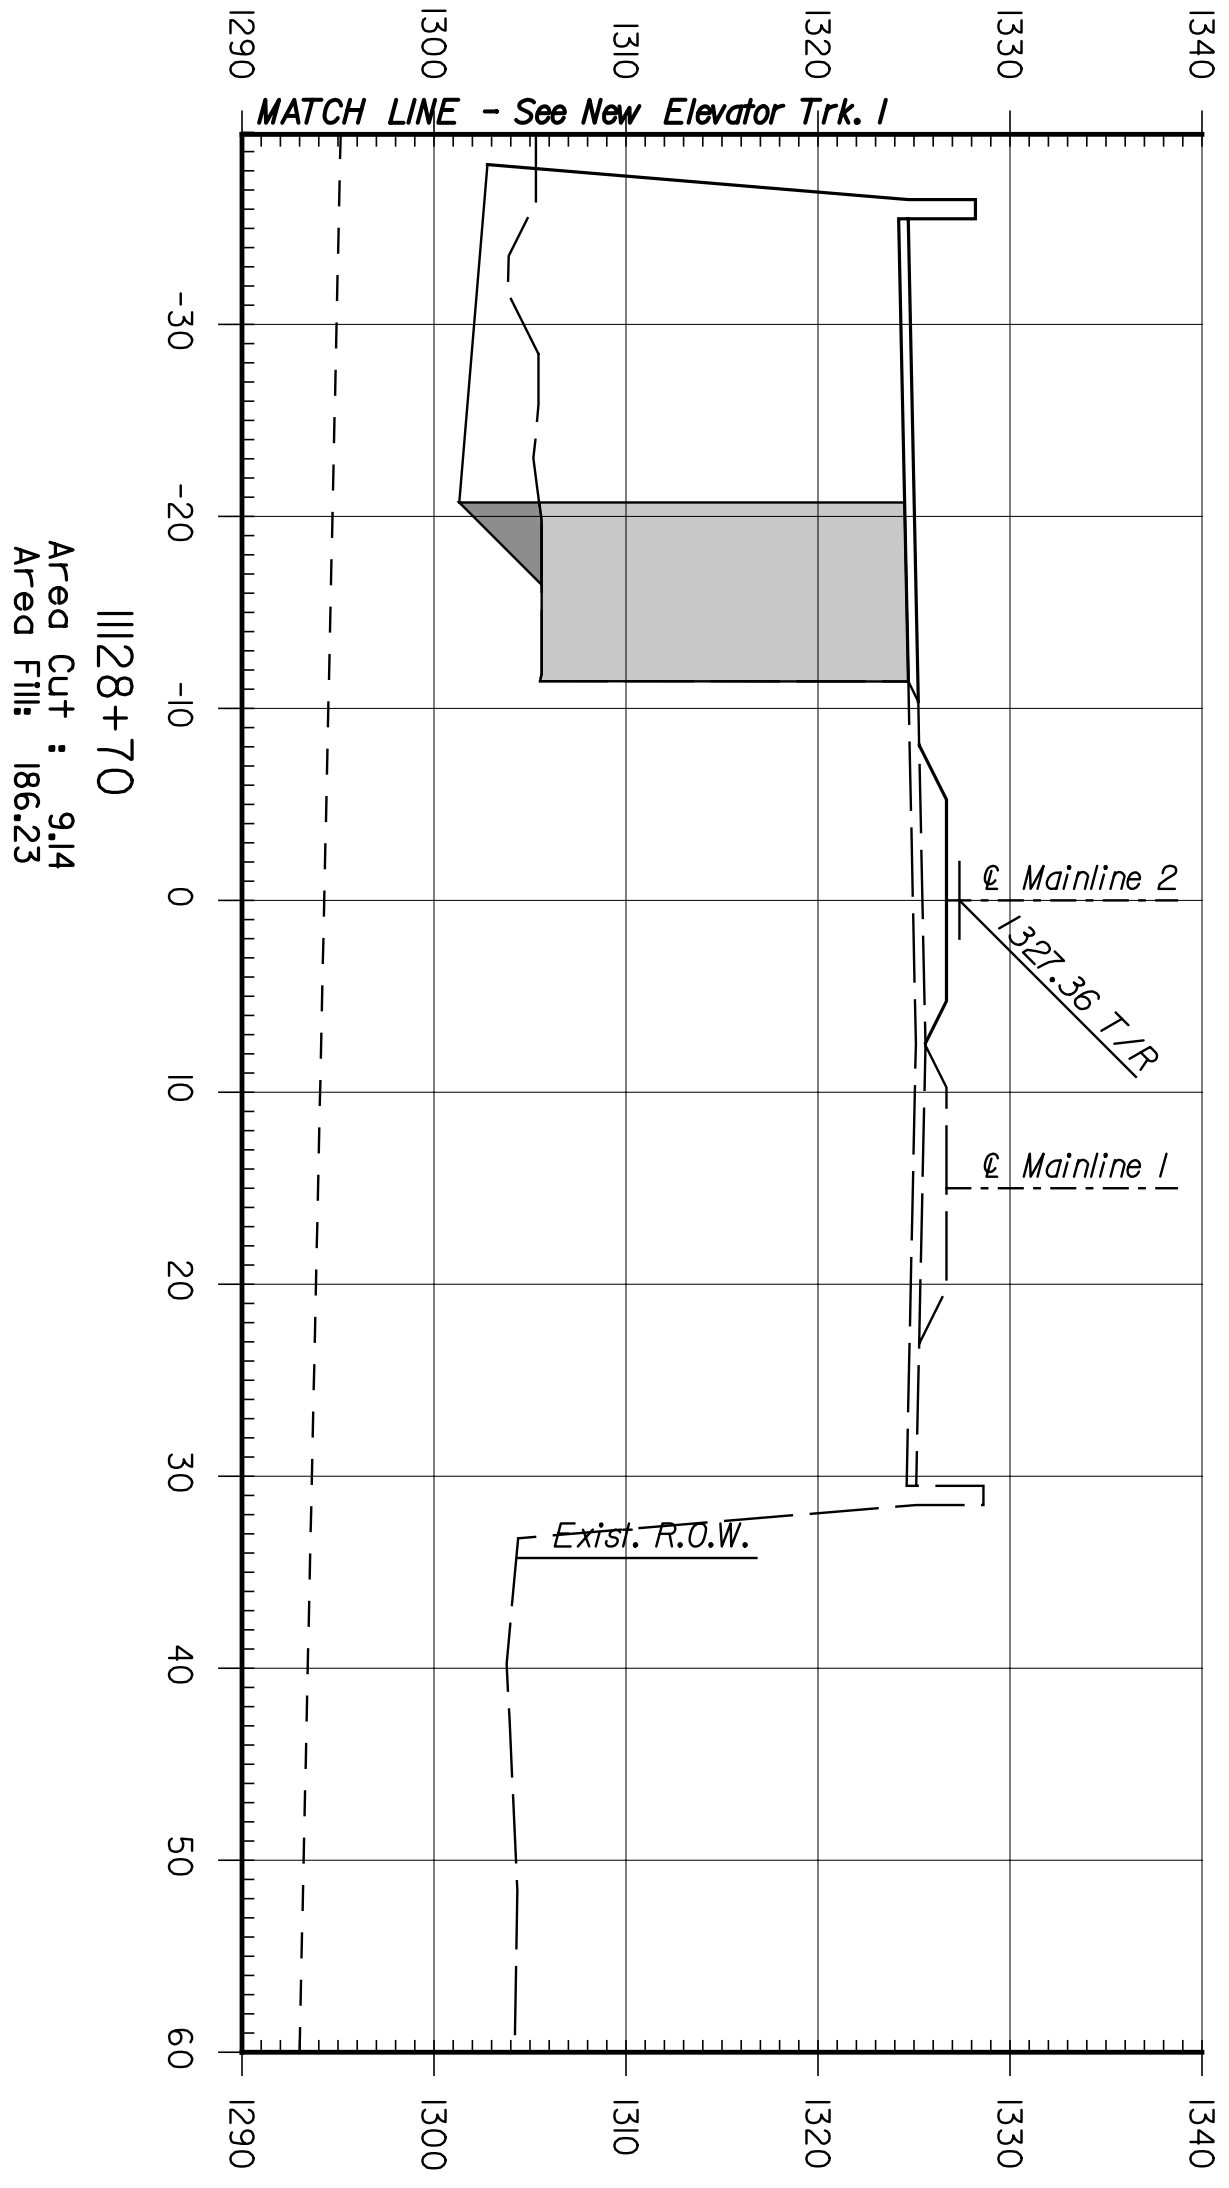

STATE	PROJECT NO.	YEAR	SHEET NO.	TOTAL SHEETS
KANSAS	472-84071	2005	R91	

SHEET NO.		DATE	BY	APP'D.
1	DESIGNED			
2	REP			
3				

REVISIONS	
NO.	DATE

DESIGN CR.	SCALE	APP'D.	TRACED CR.

**CITY OF WICHITA**  
**WICHITA CENTRAL CORRIDOR**  
**PHASE 4 - TRACK WORK**  
**MAINLINE**  
**CROSS SECTIONS**