
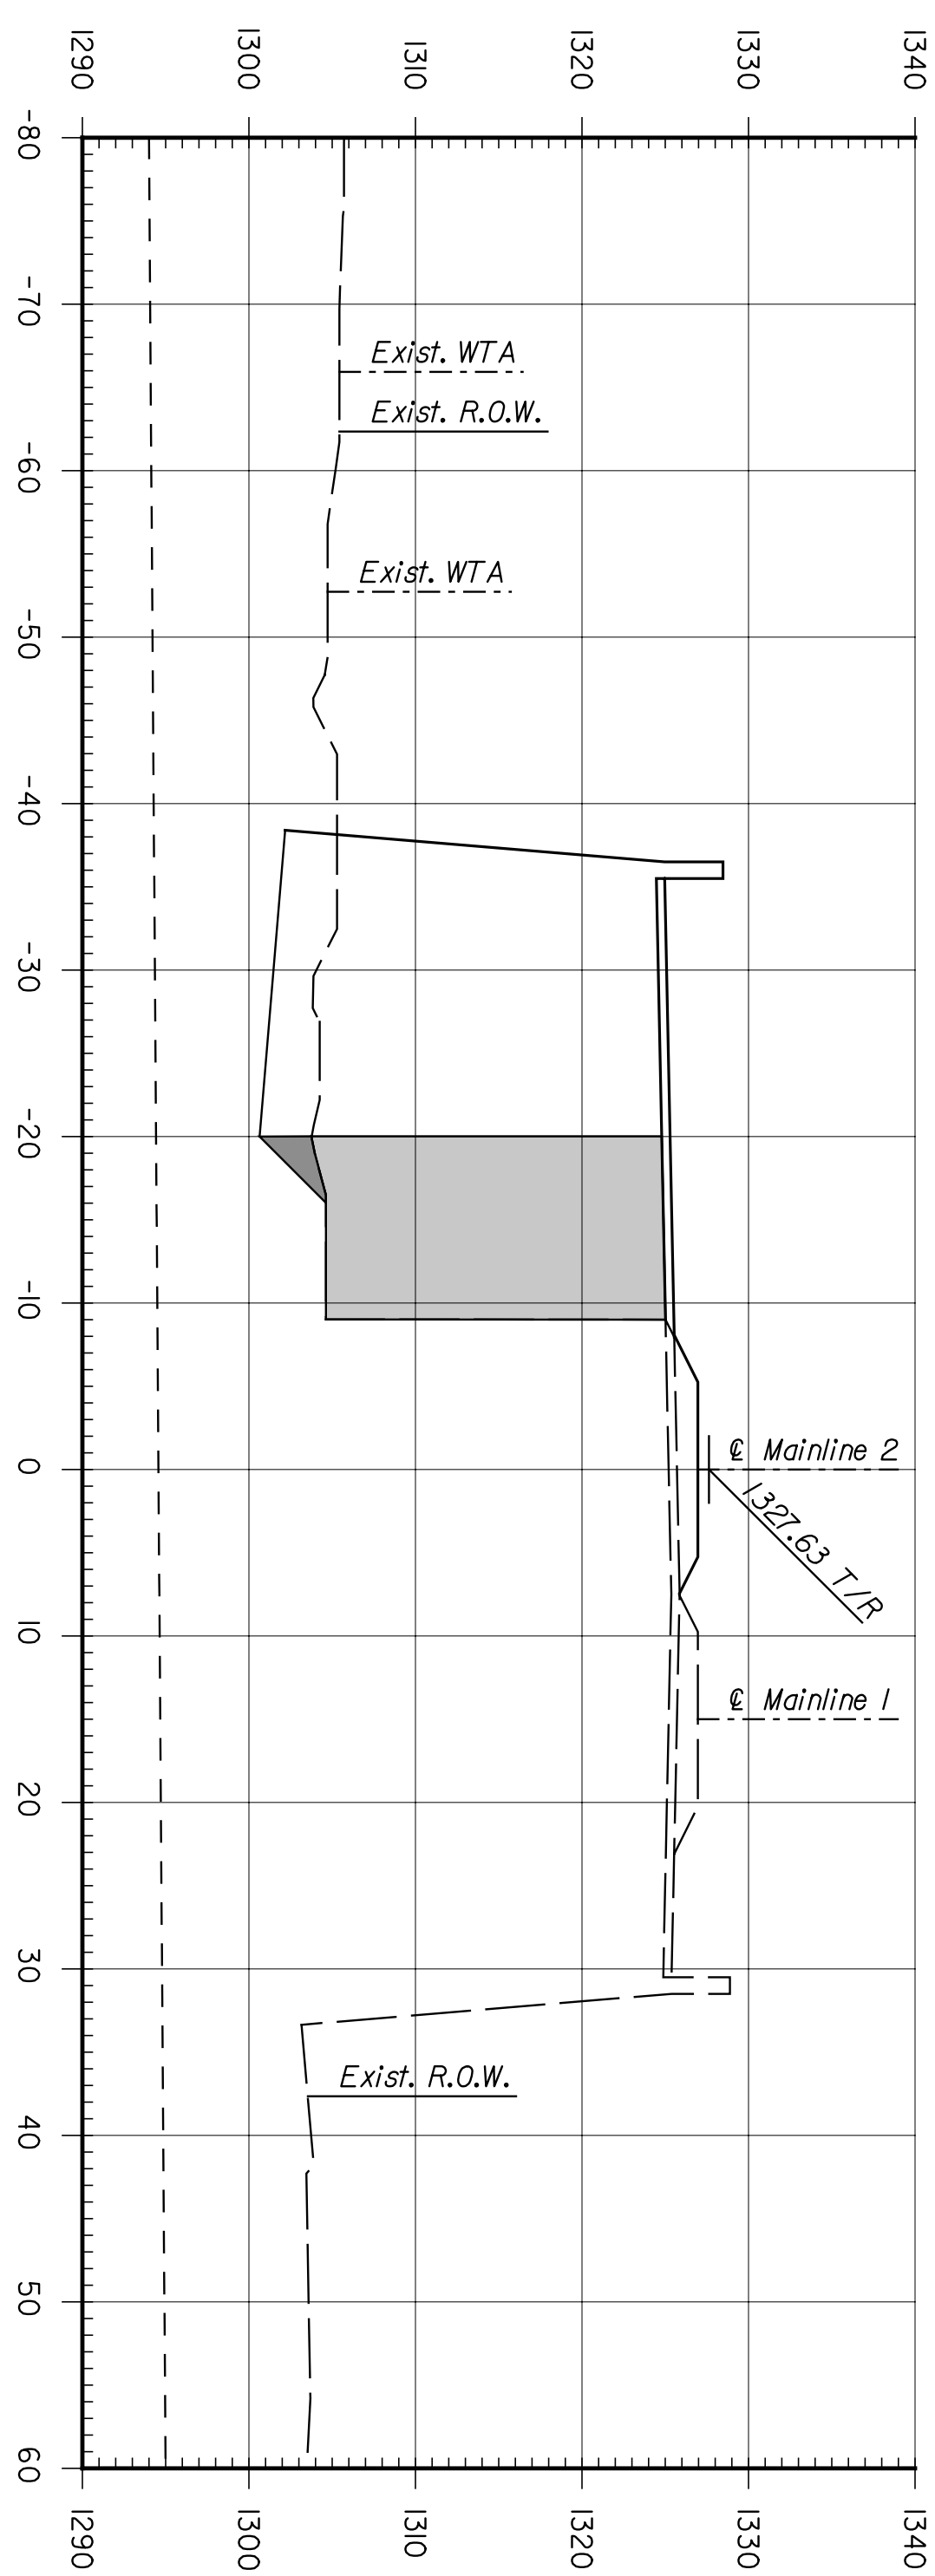
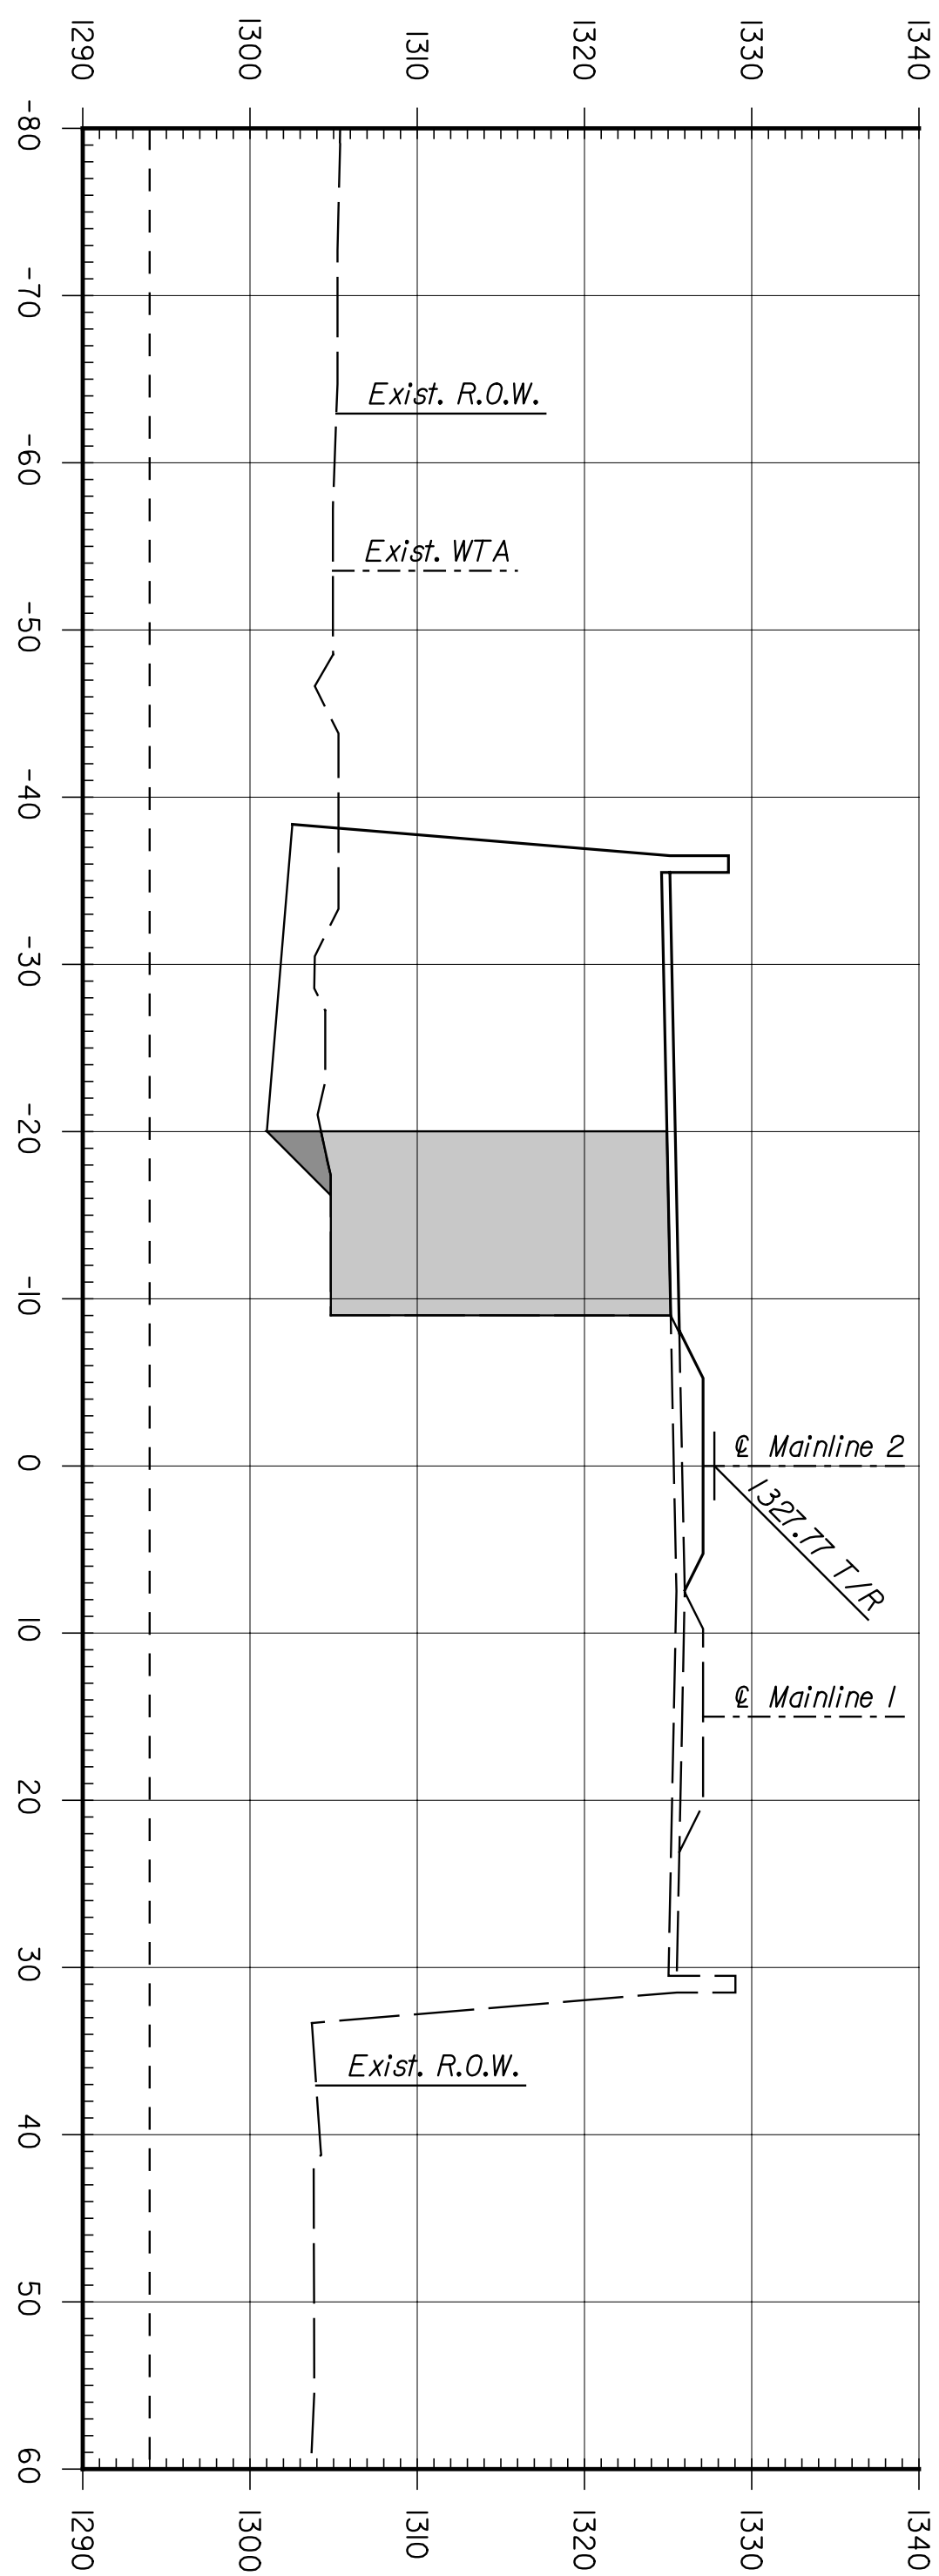
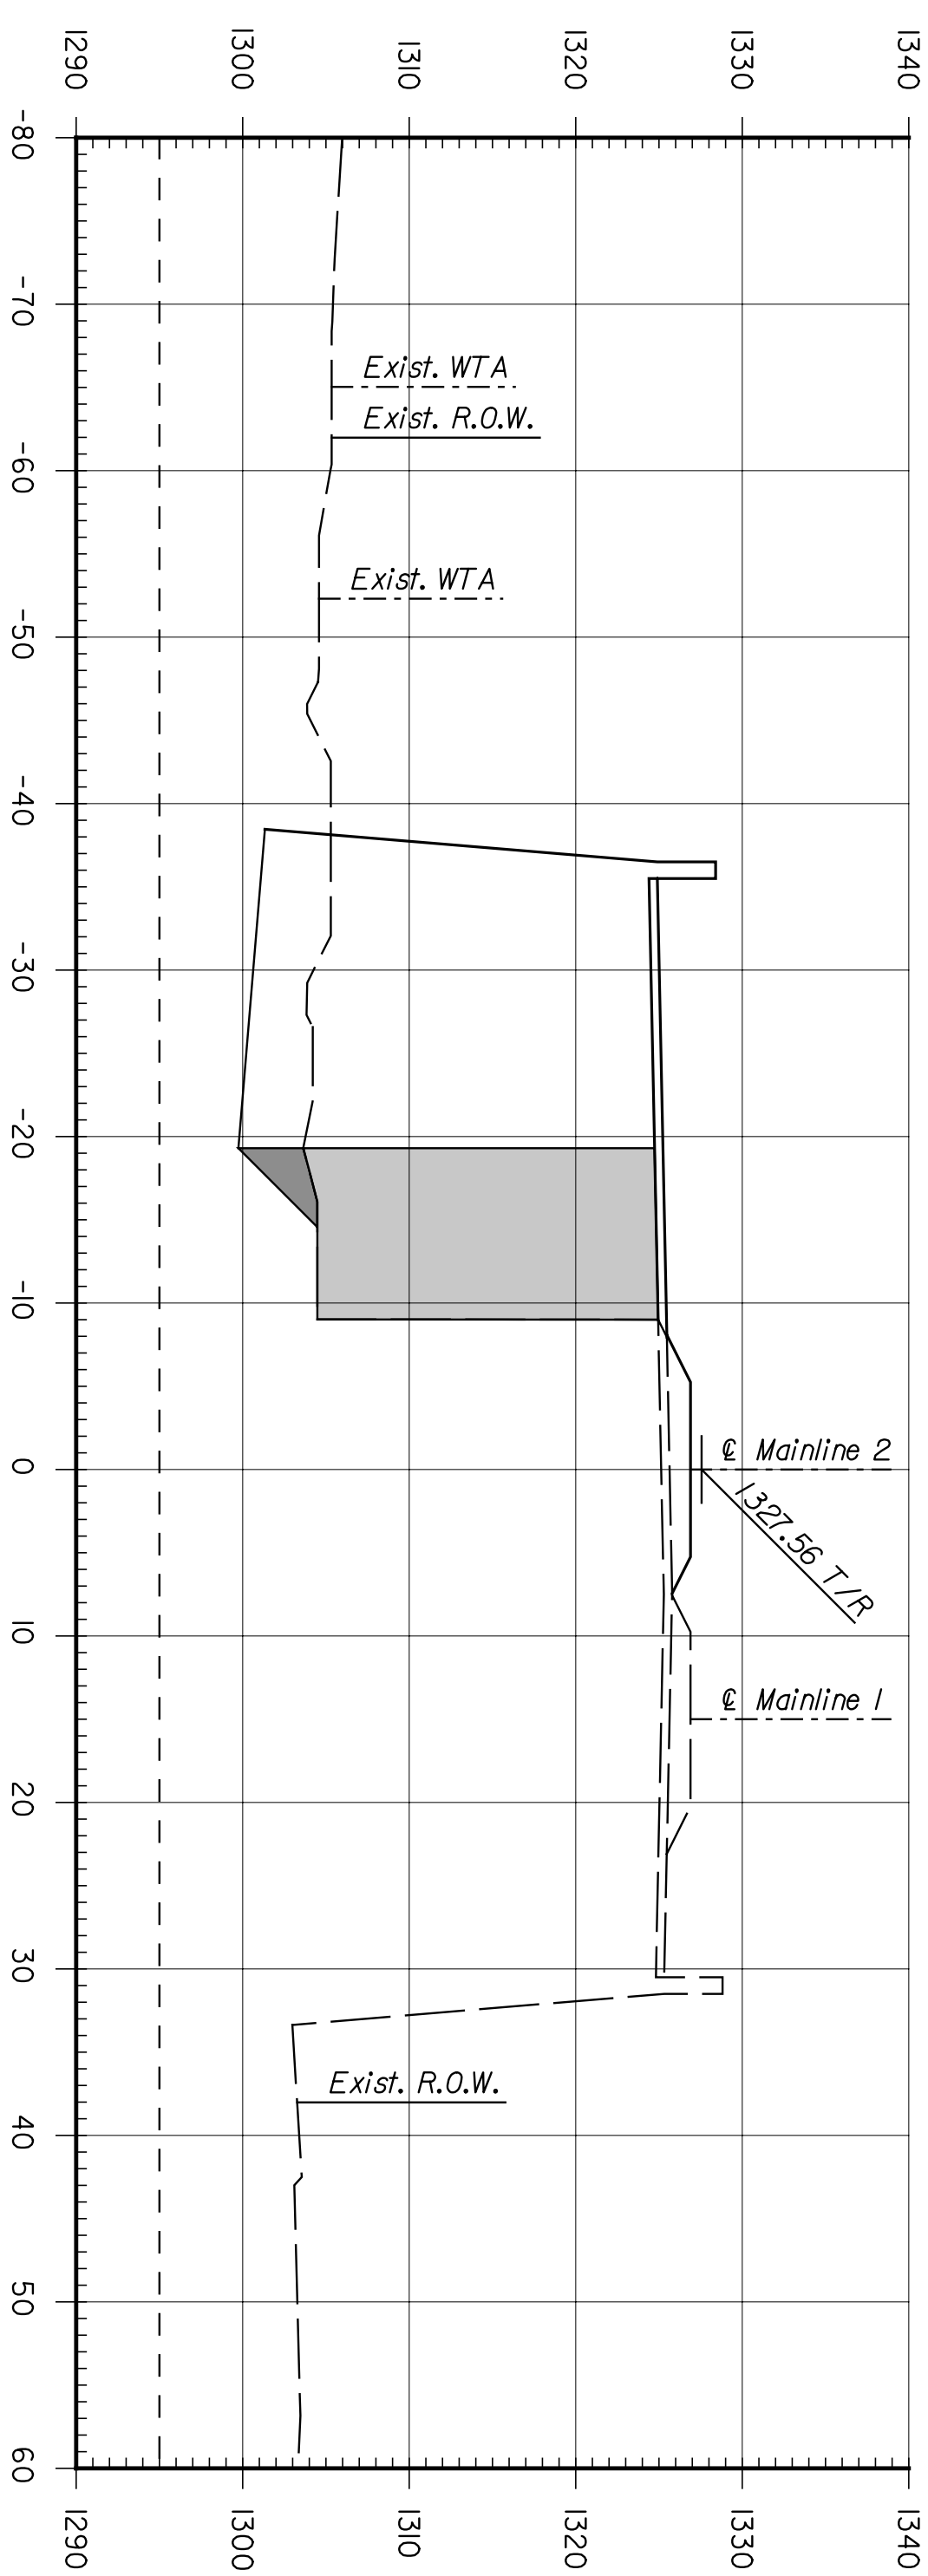


BY	DATE

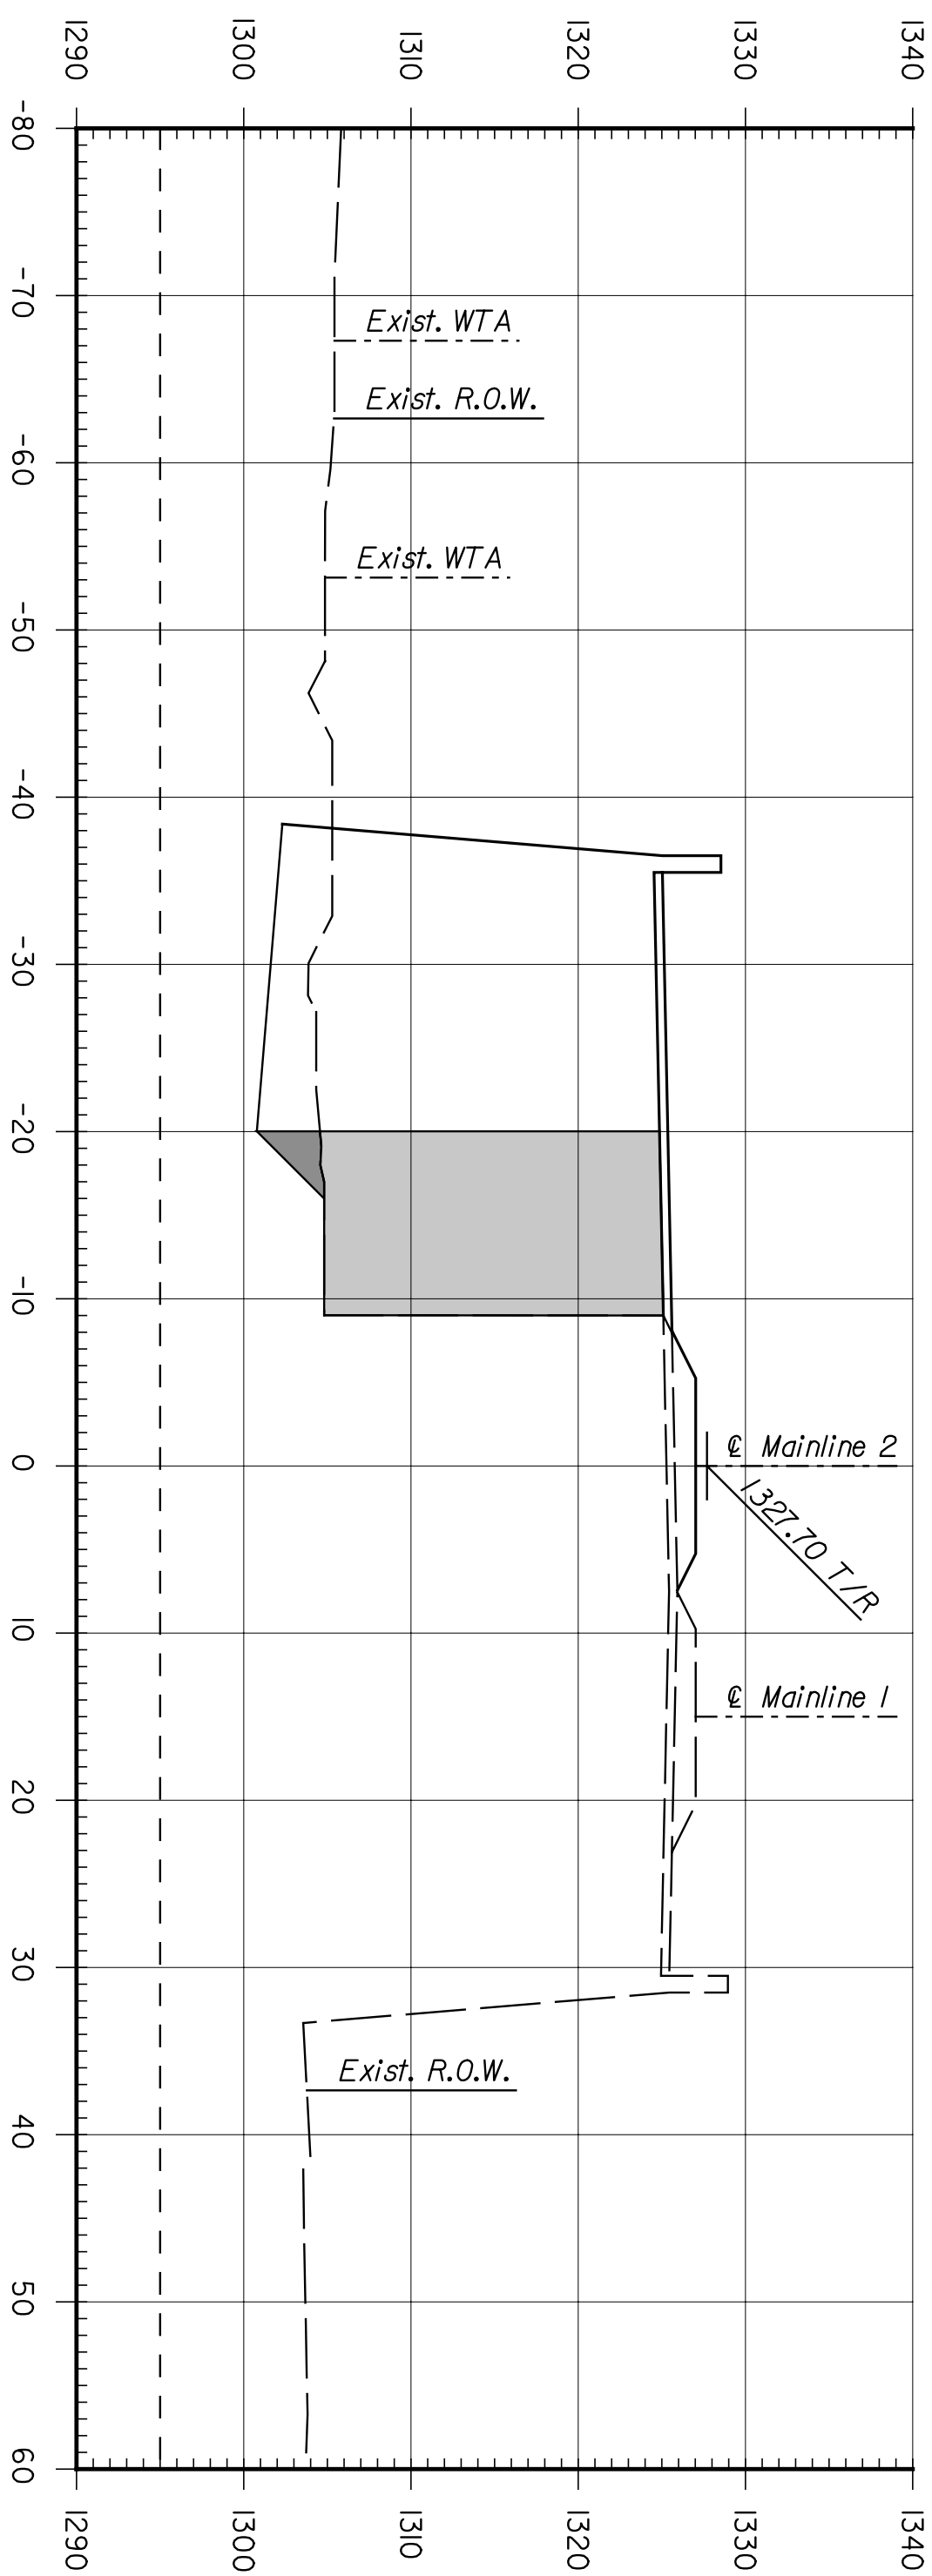

ENTB
 ARCHITECTS ENGINEERS PLANNERS

This sheet designed by:

SHEET NO.	OF	SCALE	APP'D.
DESIGNED	REP	DETAILED	JDS
DESIGN CR.	RSB	DETAIL CR.	QUAN/CHK.
			TRACED
			TRACE CR.

NO.	DATE	REVISIONS	BY	APP'D.
1				
2				
3				

CITY OF WICHITA
WICHITA CENTRAL CORRIDOR
PHASE 4 - TRACK WORK
MAINLINE
CROSS SECTIONS

STATE	PROJECT NO.	YEAR	SHEET NO.	TOTAL SHEETS
KANSAS	472-84071	2005	R9.3	