
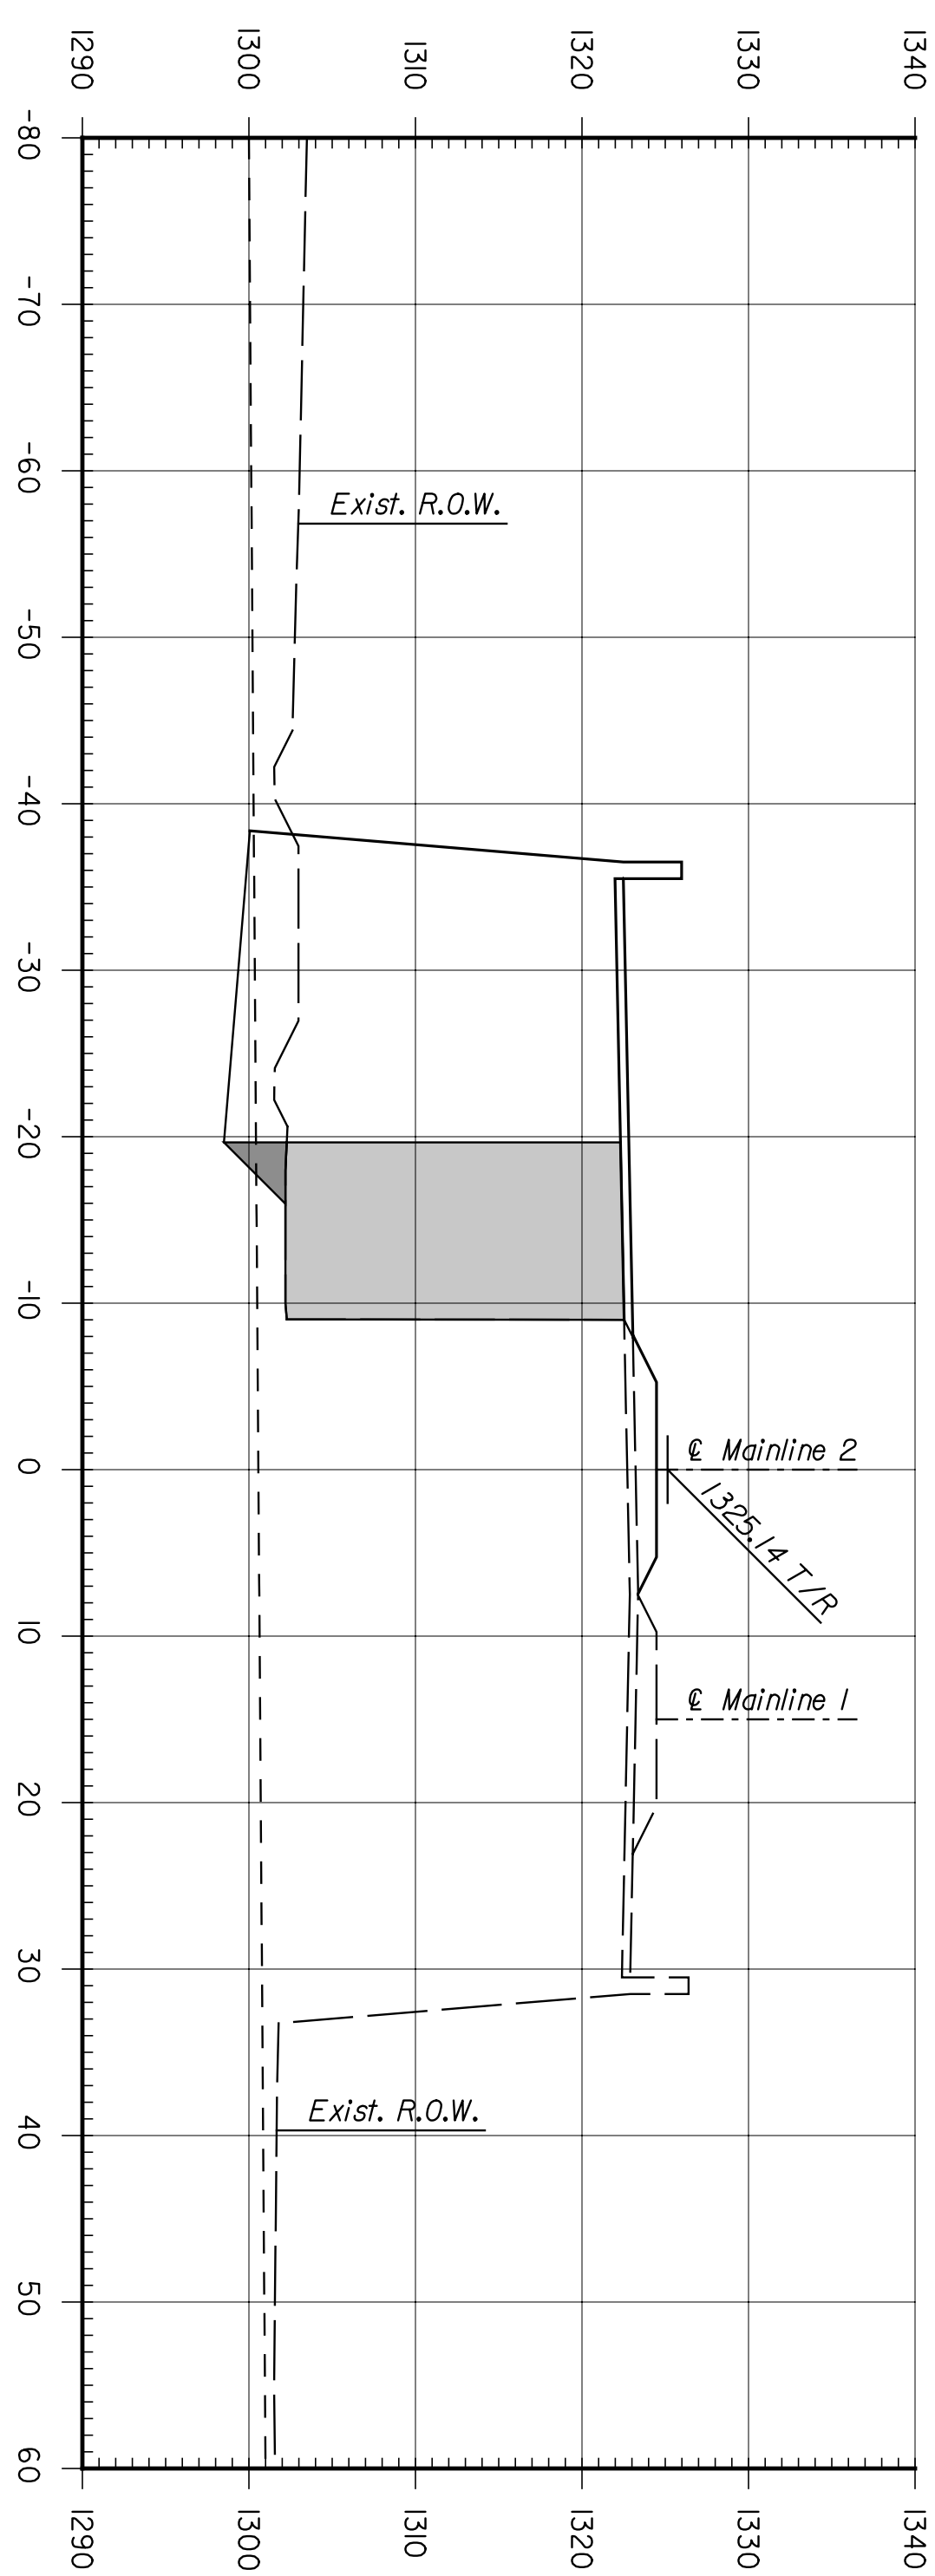
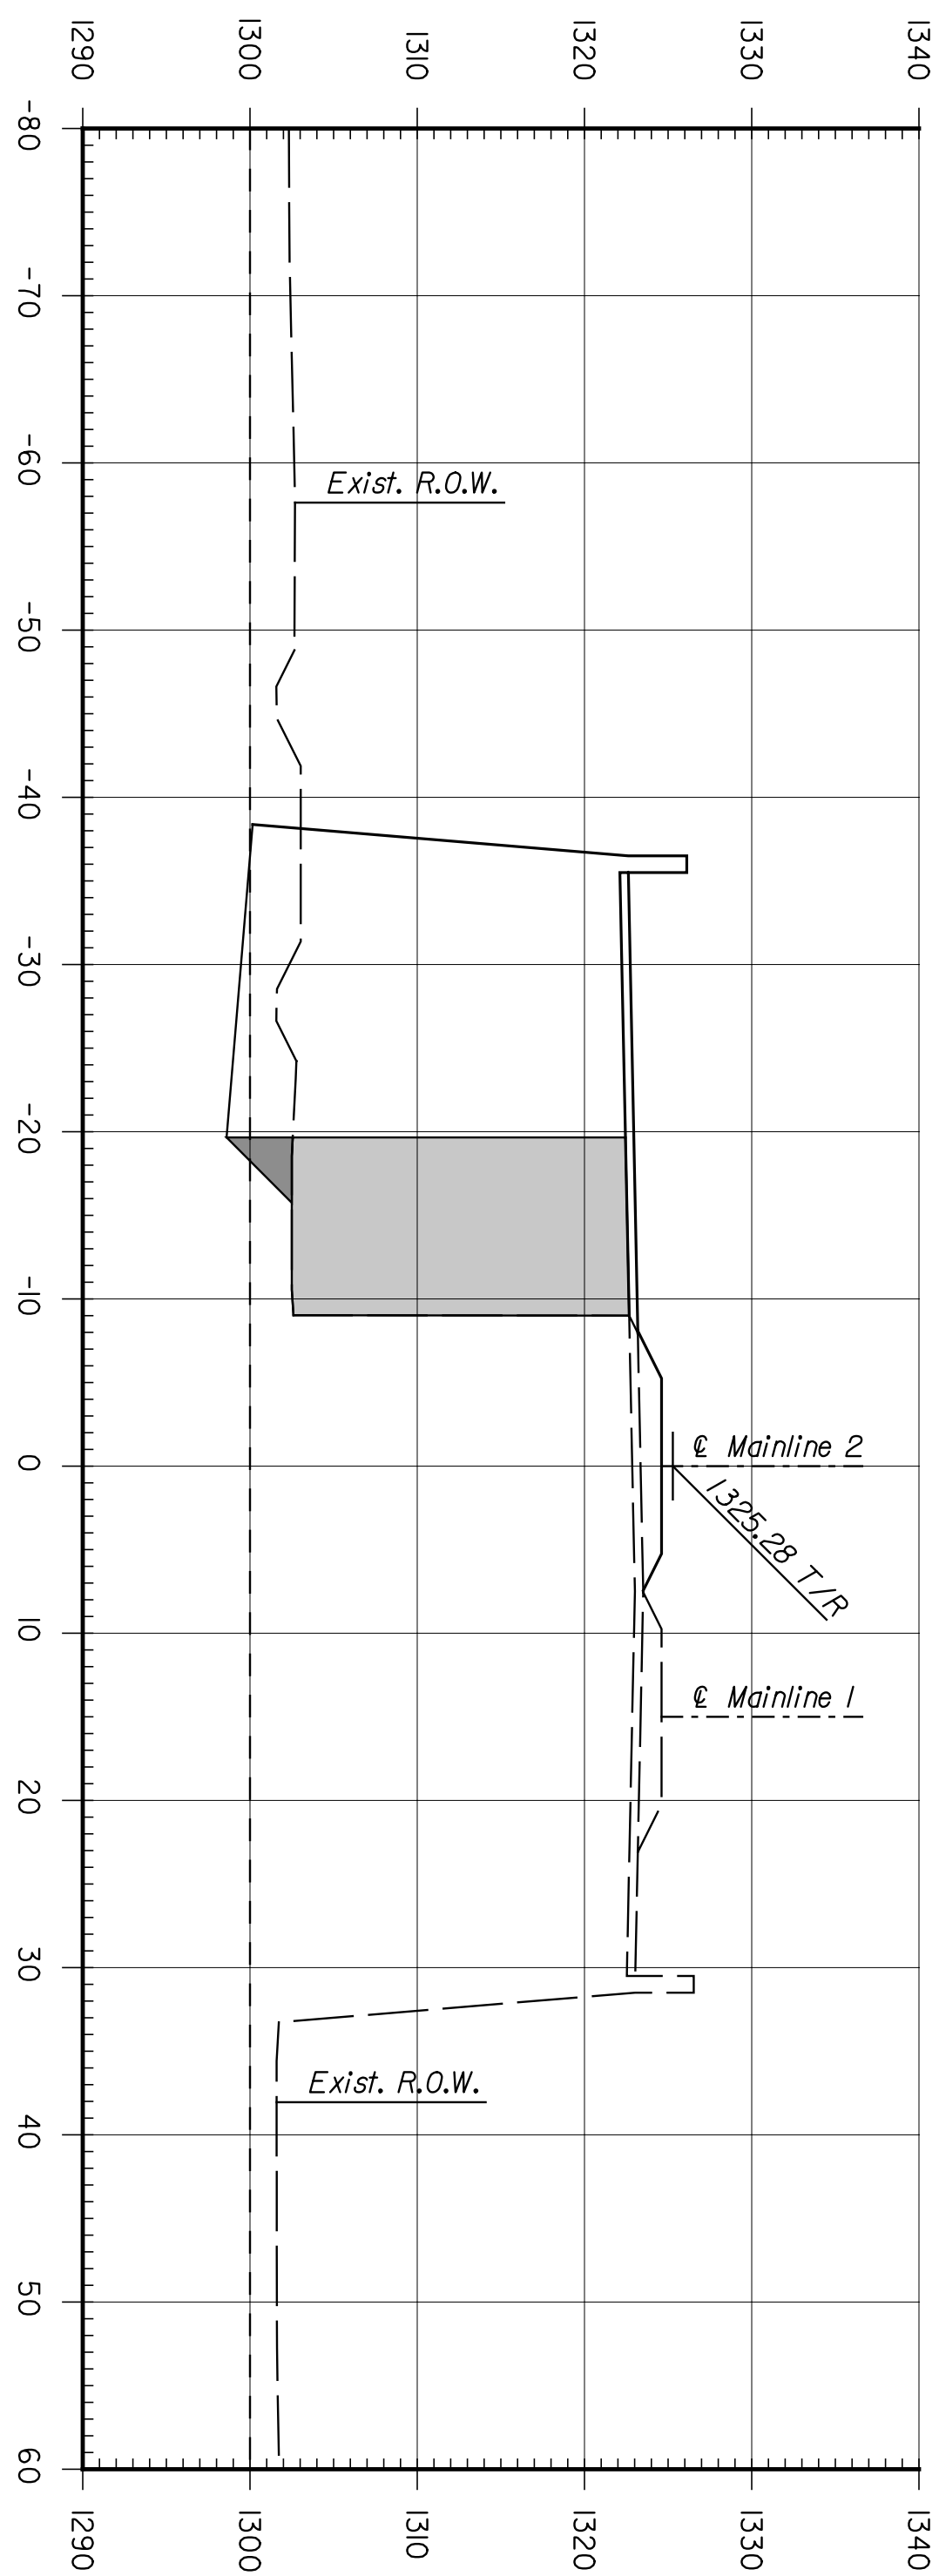
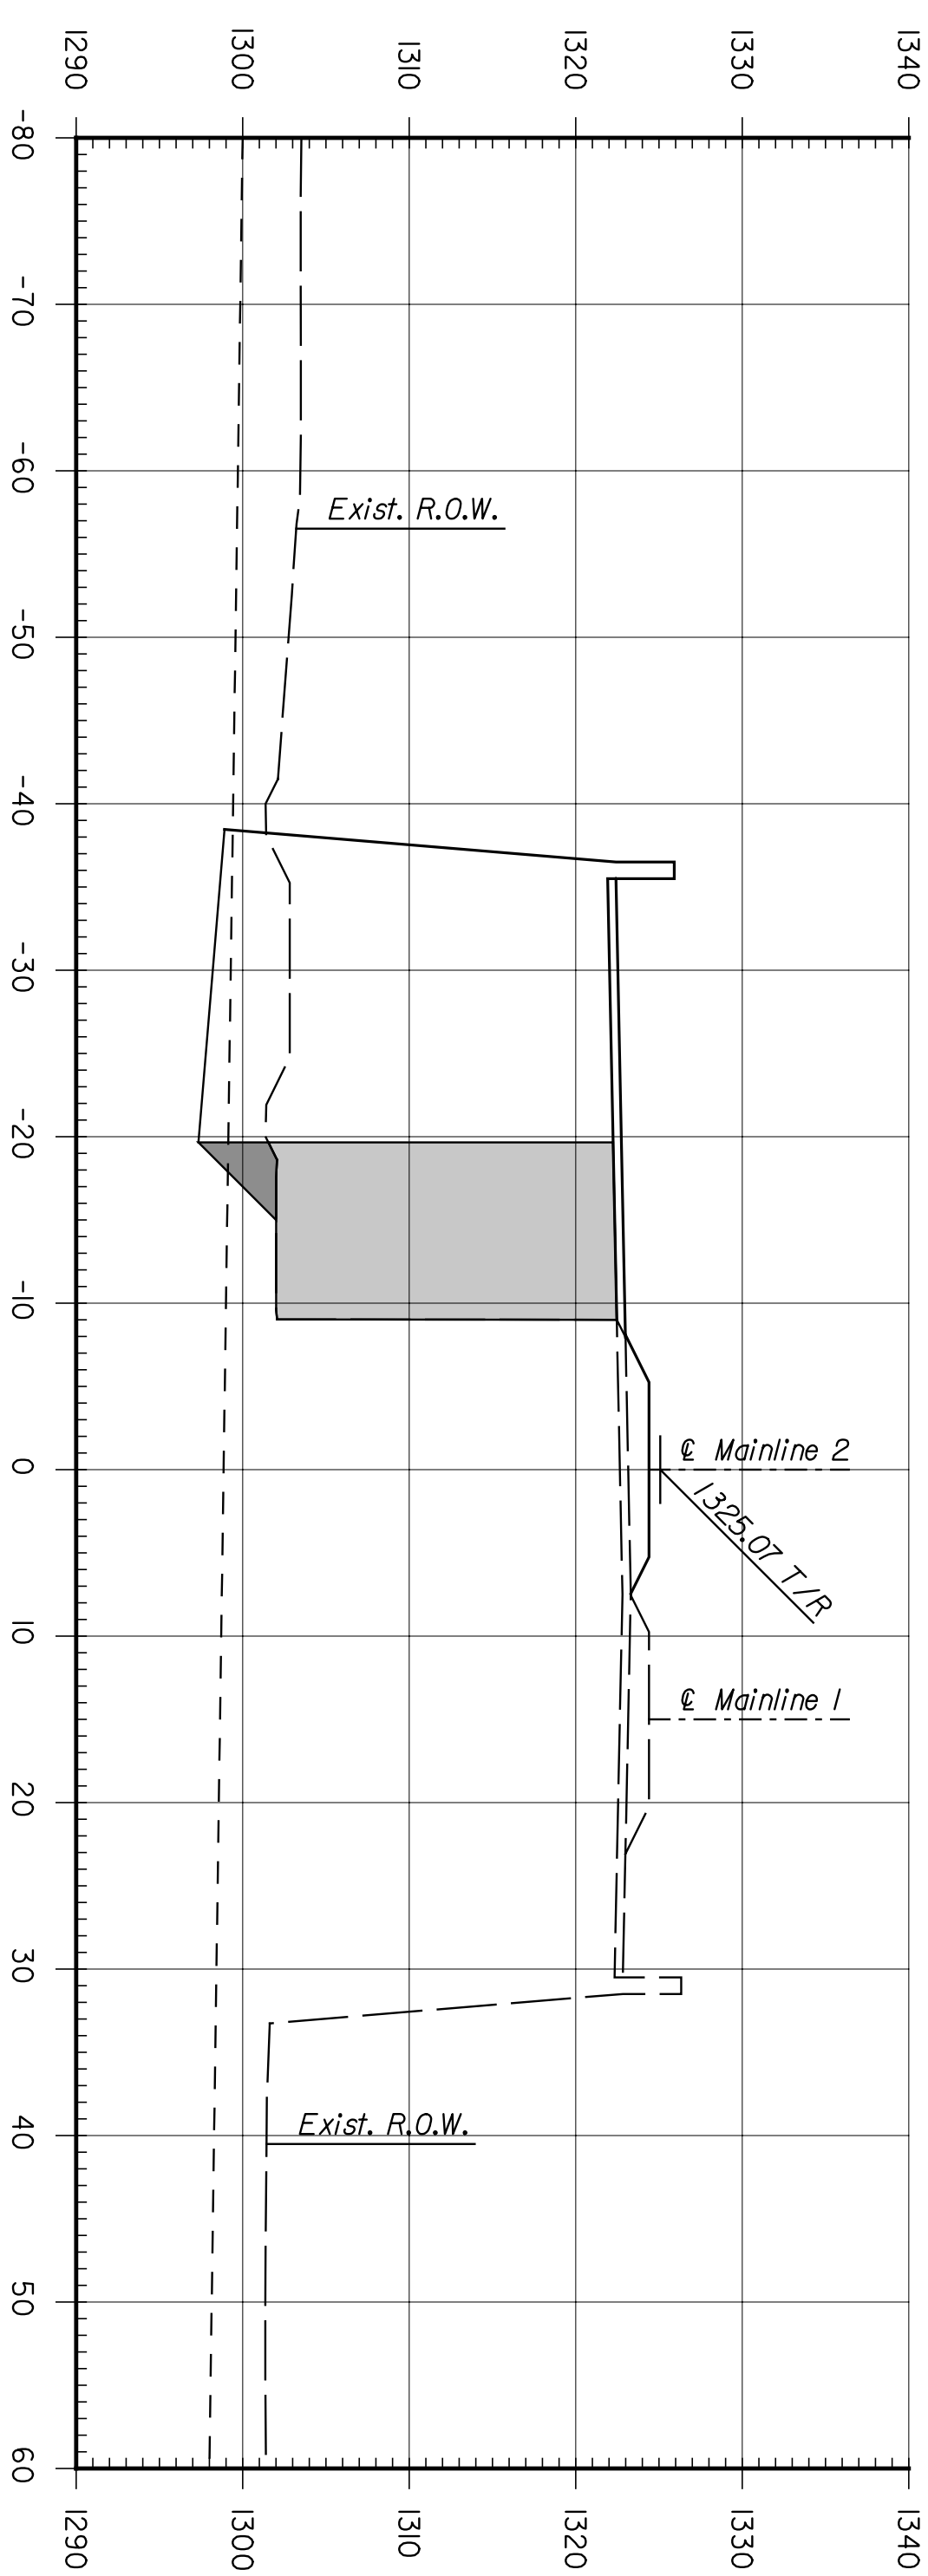


BY	DATE

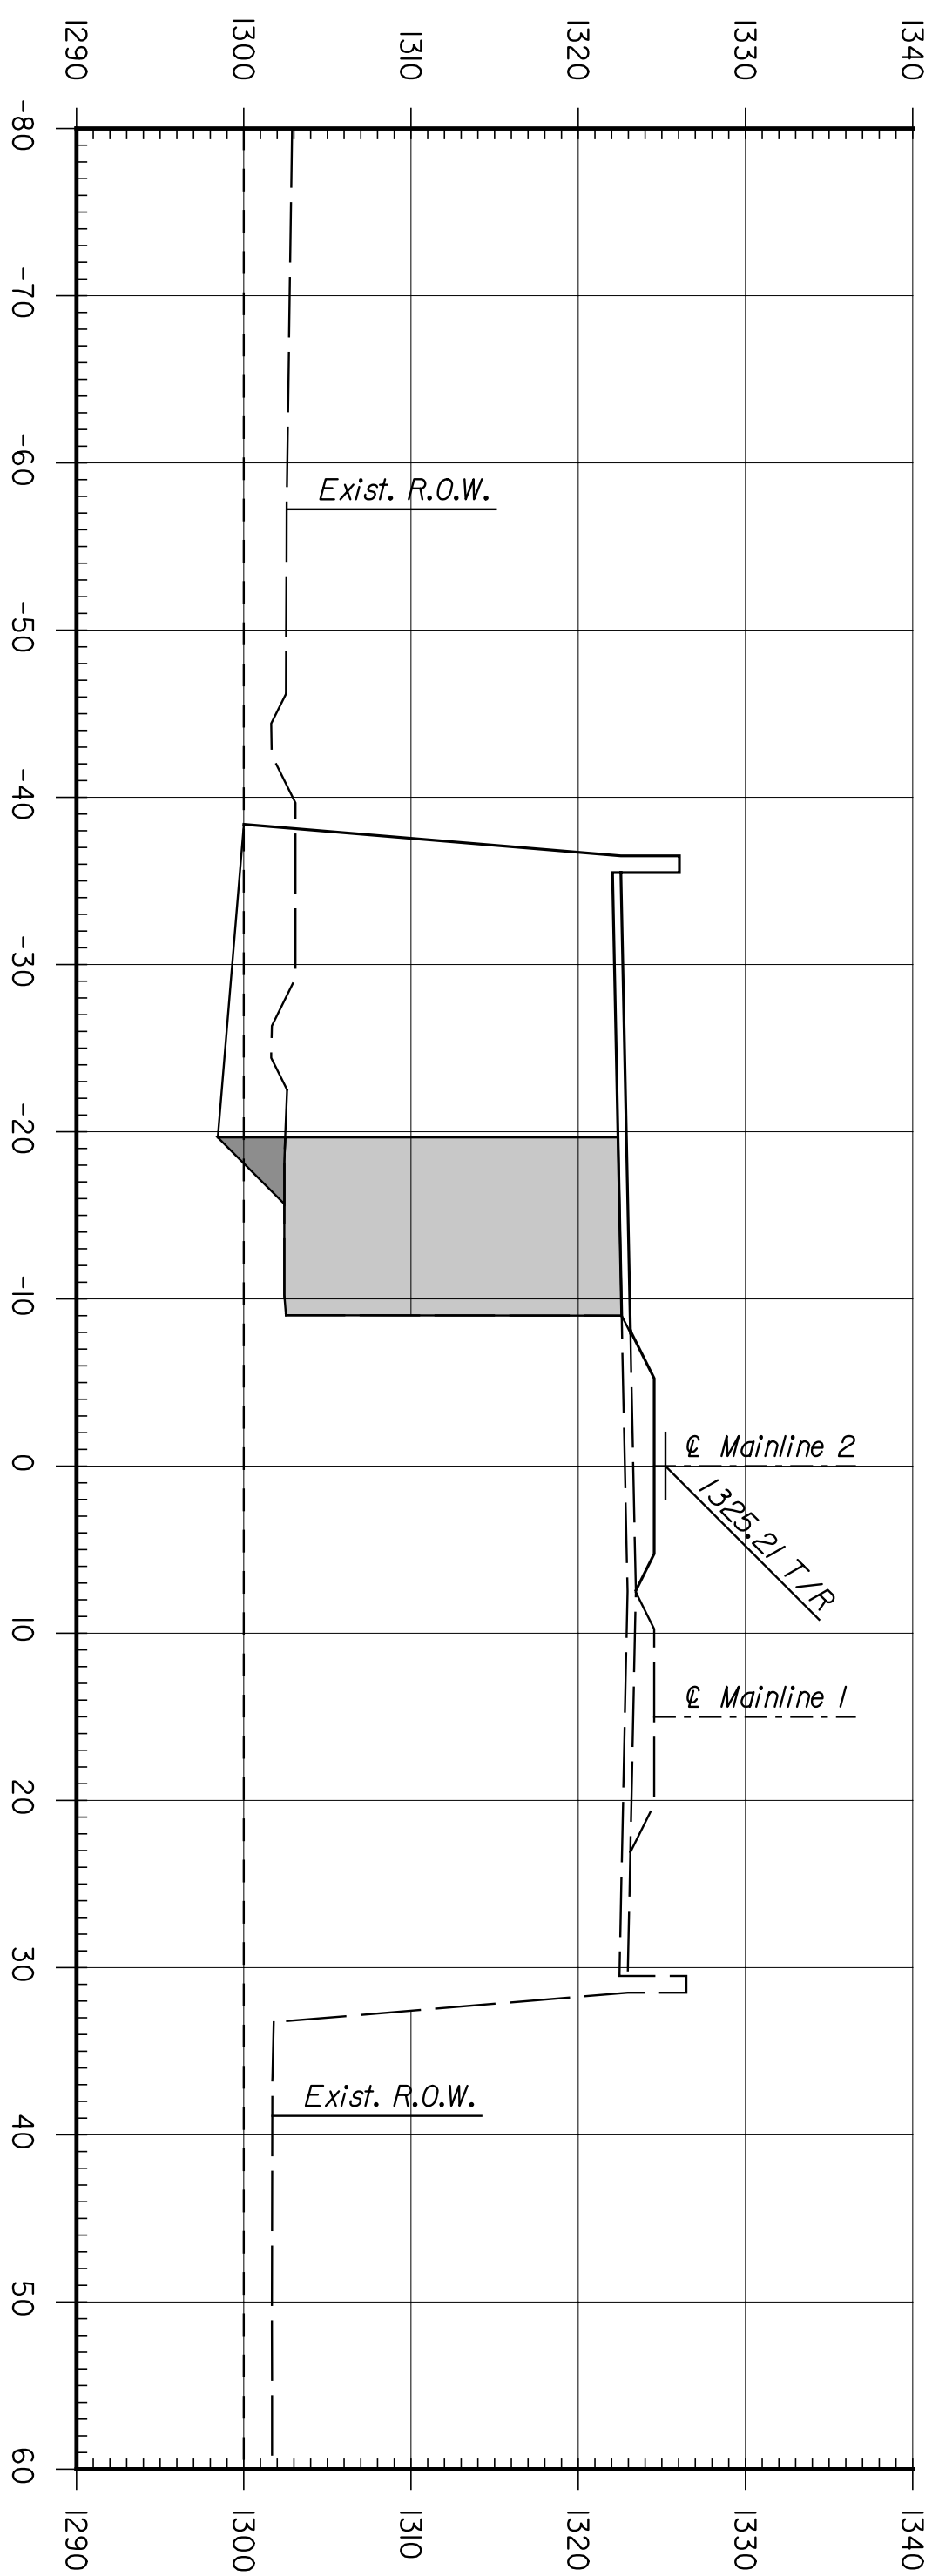

CNTB
 ARCHITECTS ENGINEERS PLANNERS

This sheet designed by:

REVISIONS			
NO.	DATE	BY	APP'D.
3			
2			
1			

SHEET NO.	OF	SCALE	APP'D.	TRACED
DESIGNED	REP	DETAILED	JDS	QUANTITIES
DESIGN CR.	RSB	DETAIL CR.	REP	QUANT.

CITY OF WICHITA	
WICHITA CENTRAL CORRIDOR	
PHASE 4 - TRACK WORK	
MAINLINE	
CROSS SECTIONS	

STATE	PROJECT NO.	YEAR	SHEET NO.	TOTAL SHEETS
KANSAS	472-84071	2005	R316	