

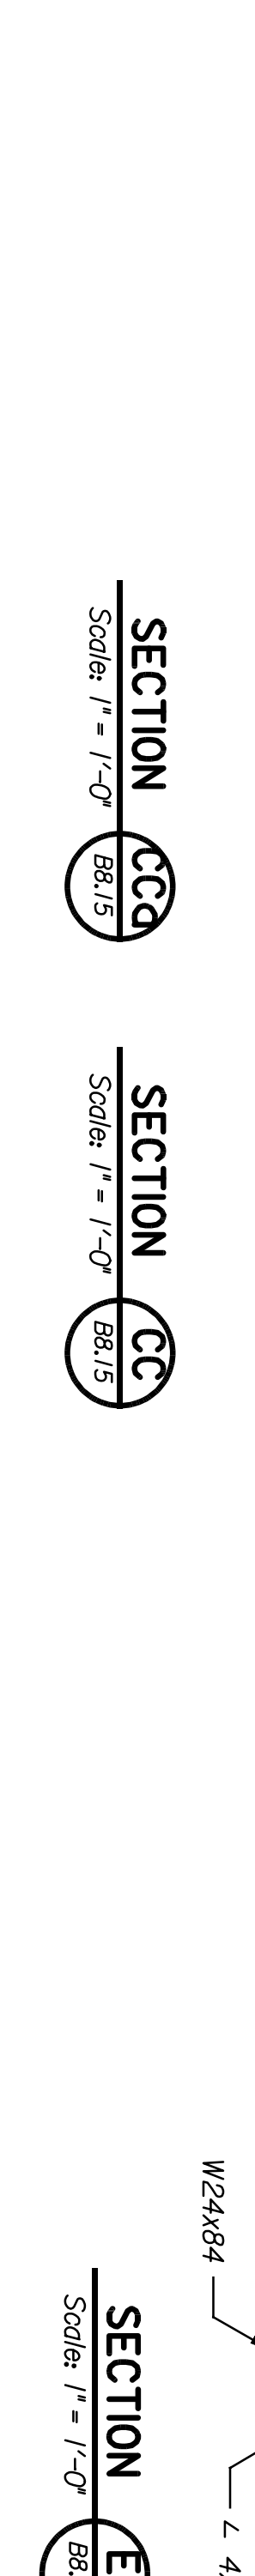
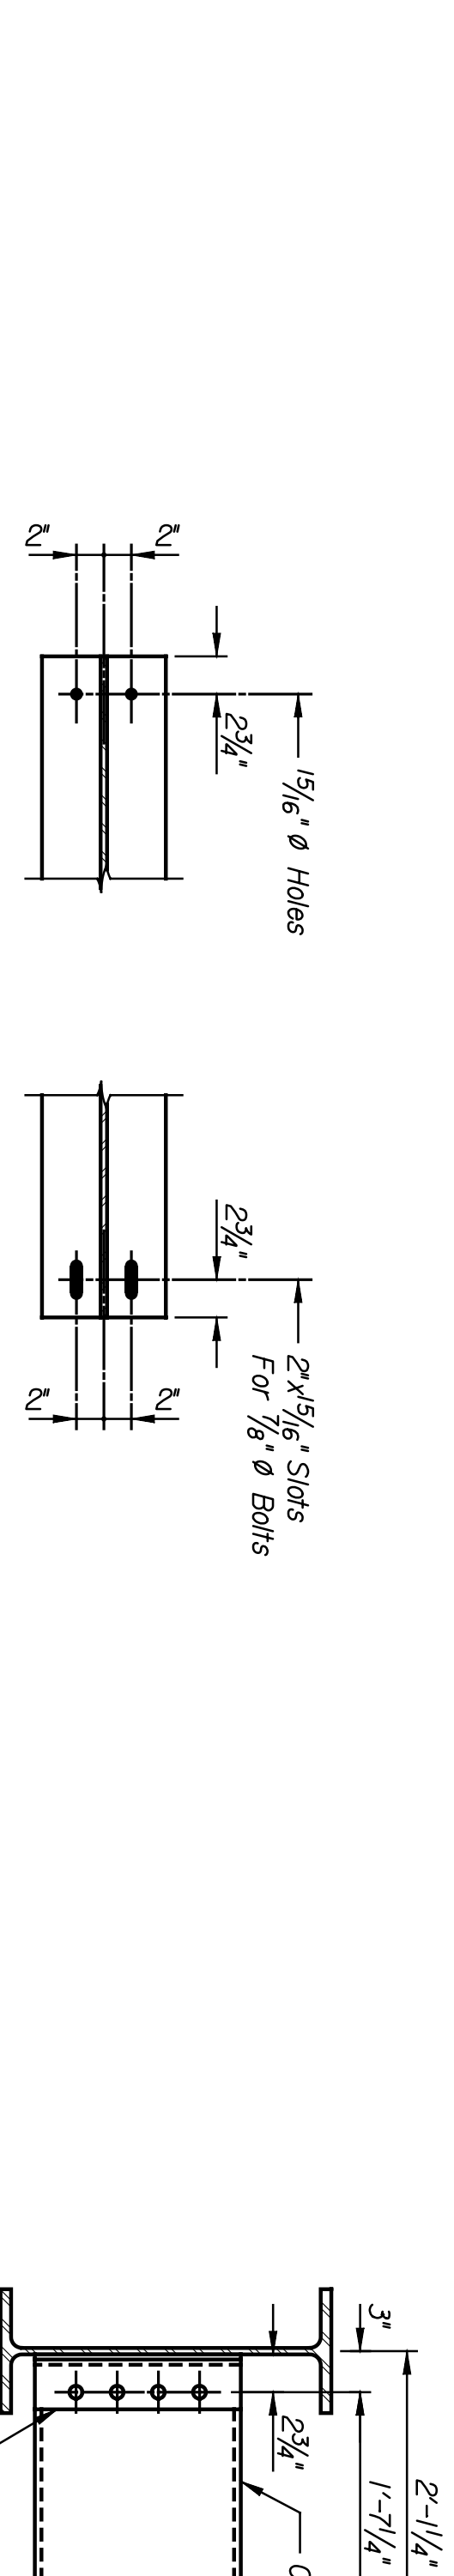
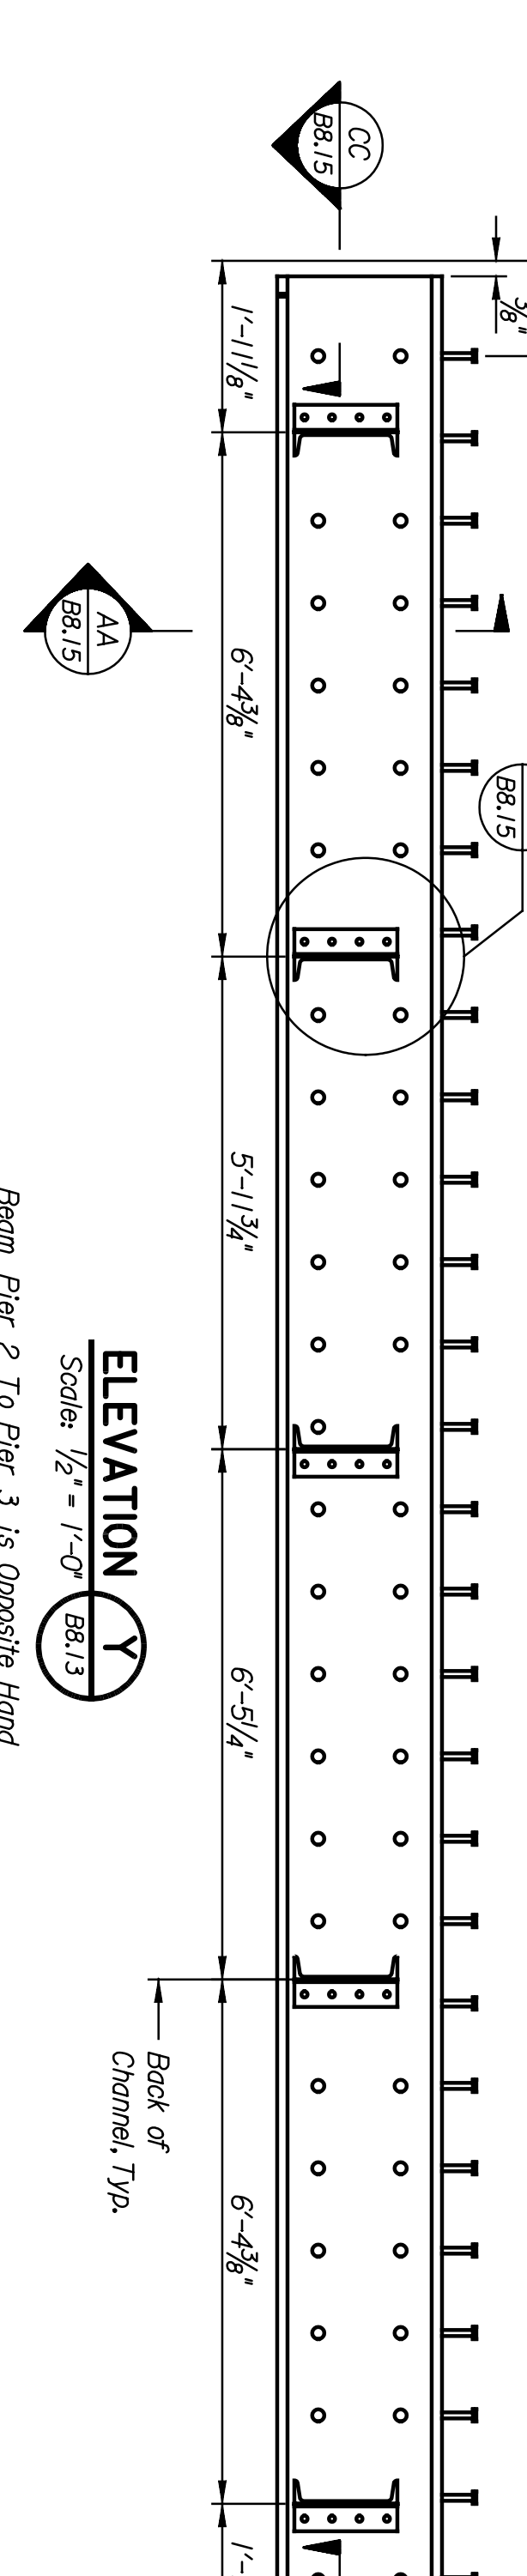
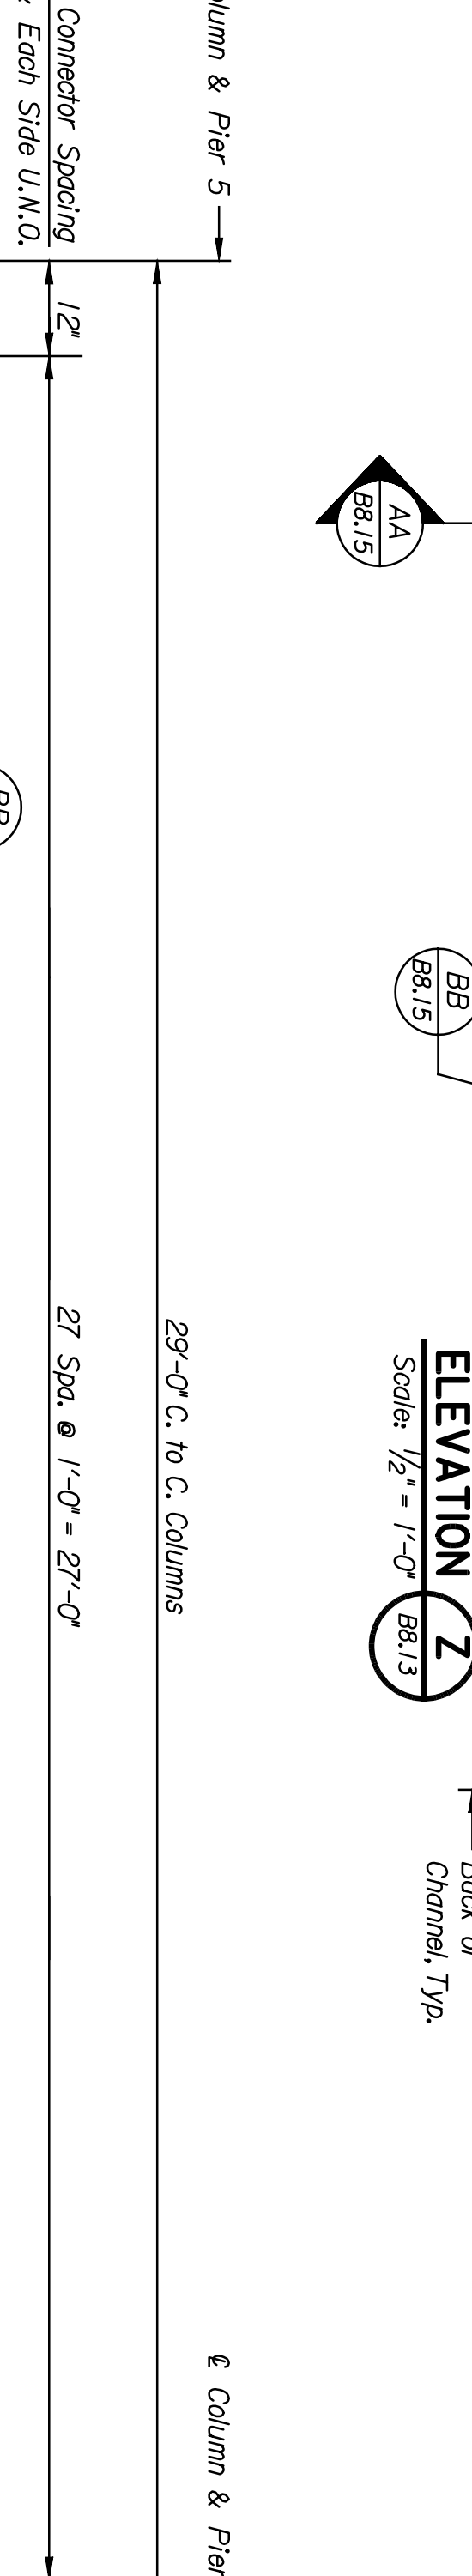
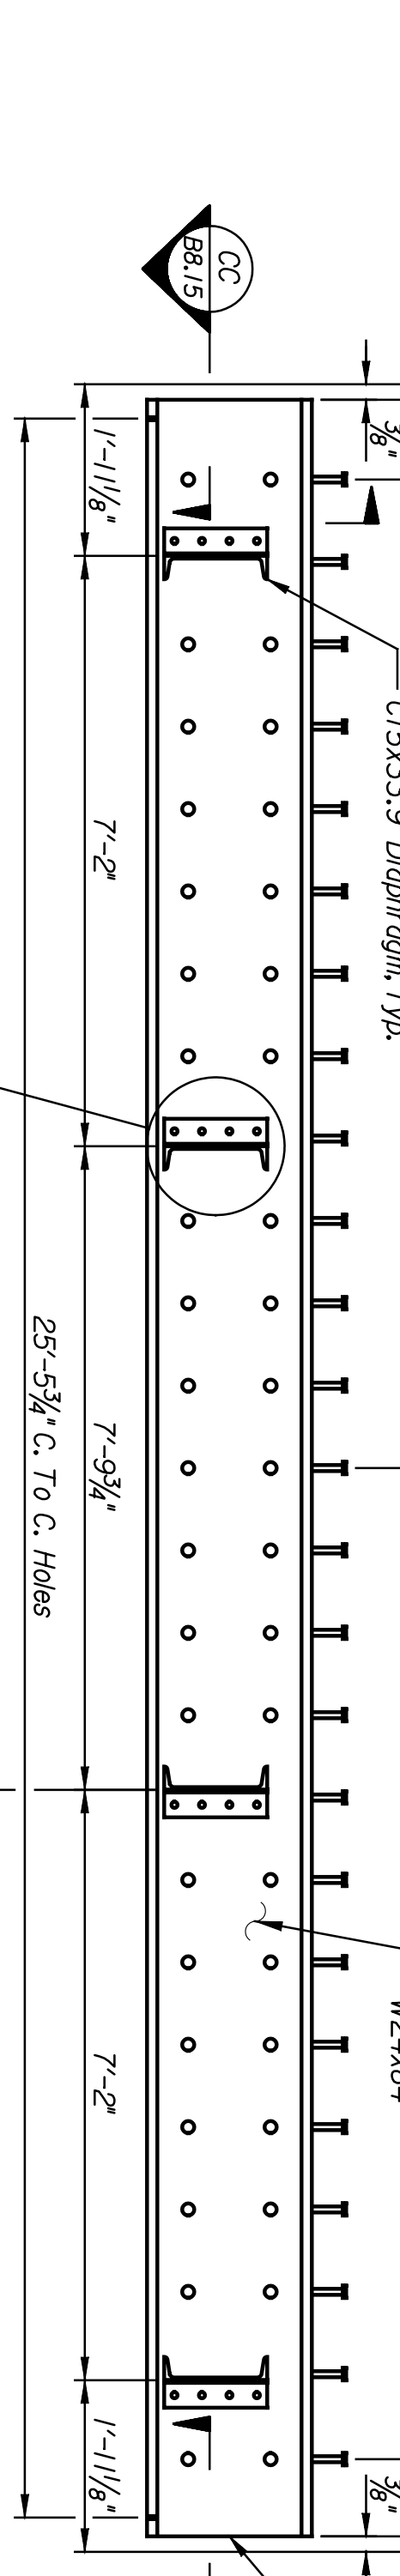
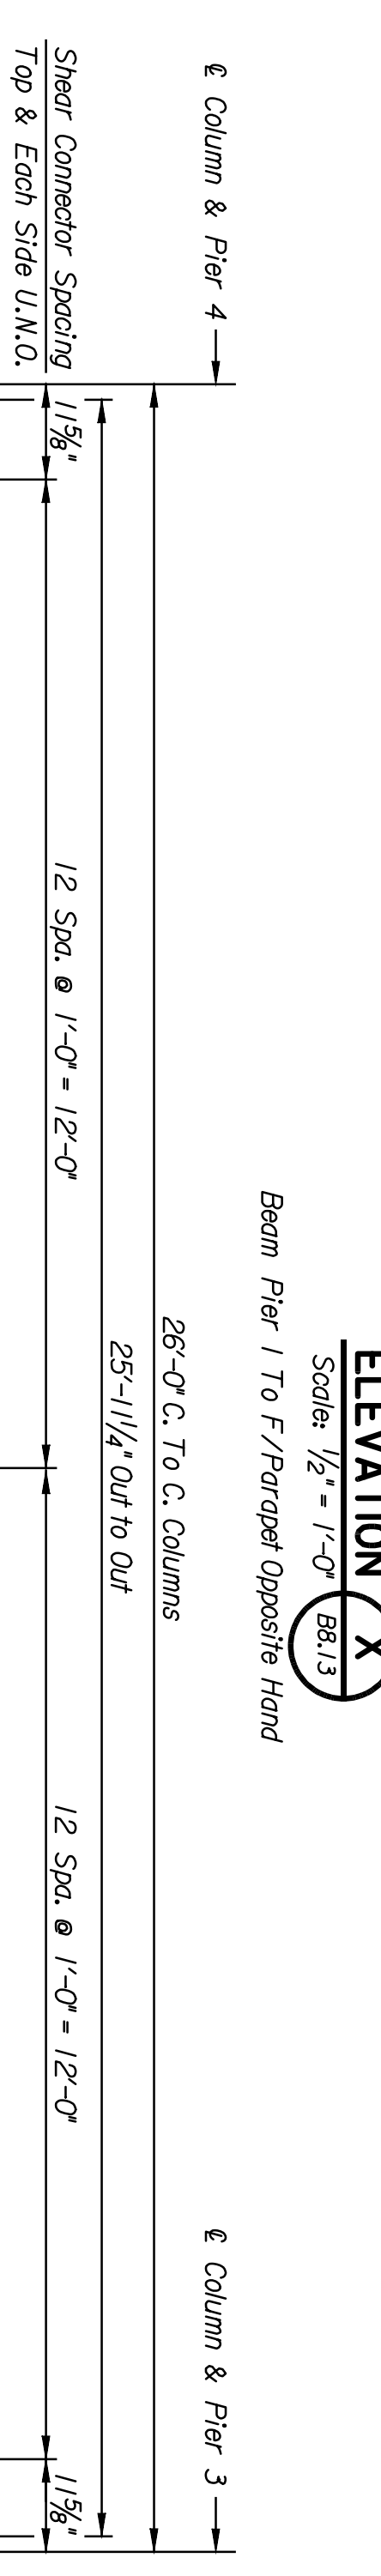
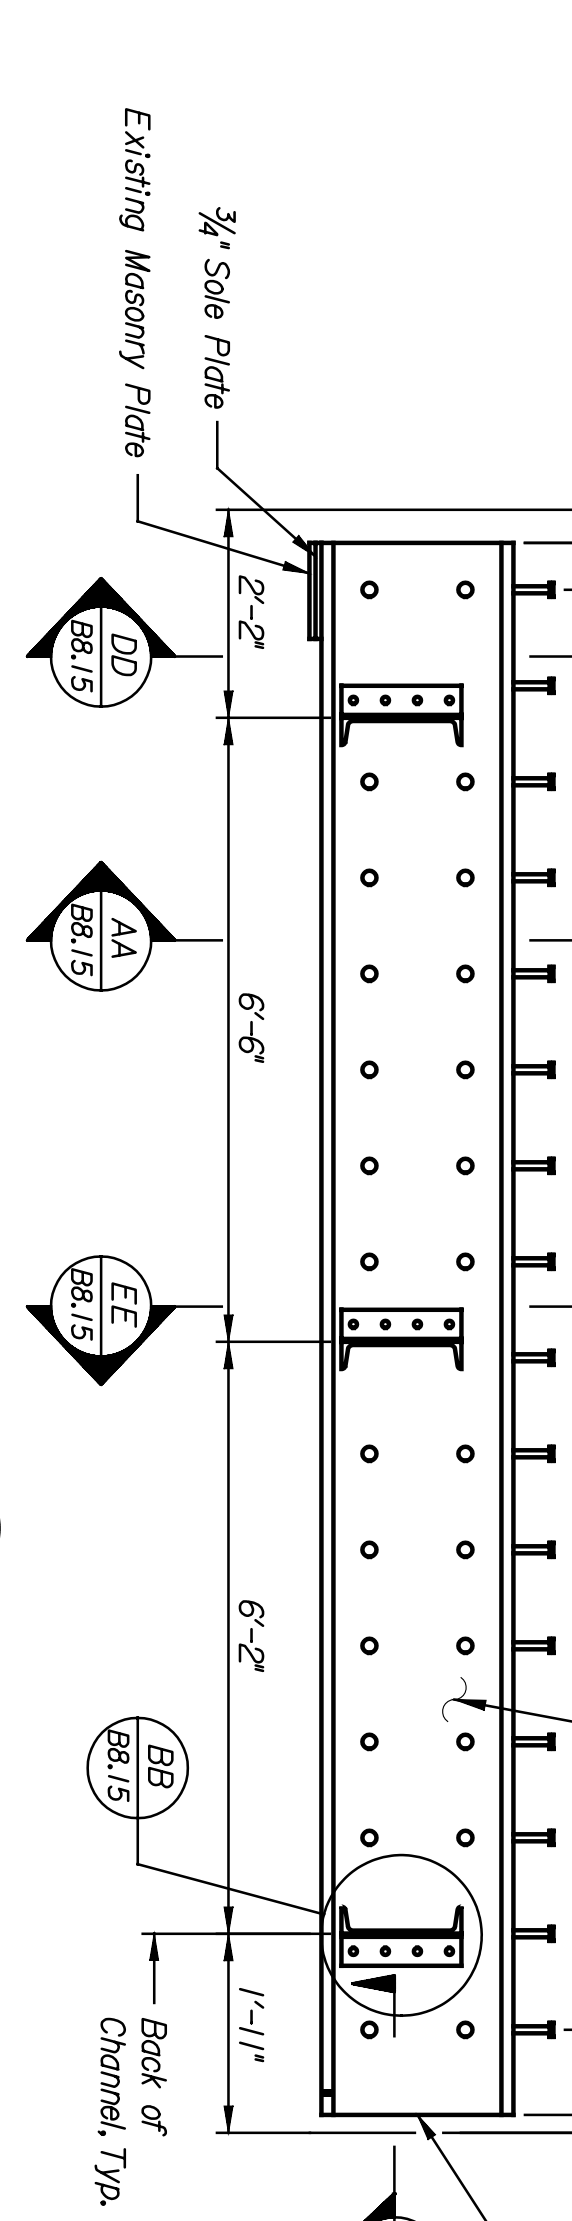
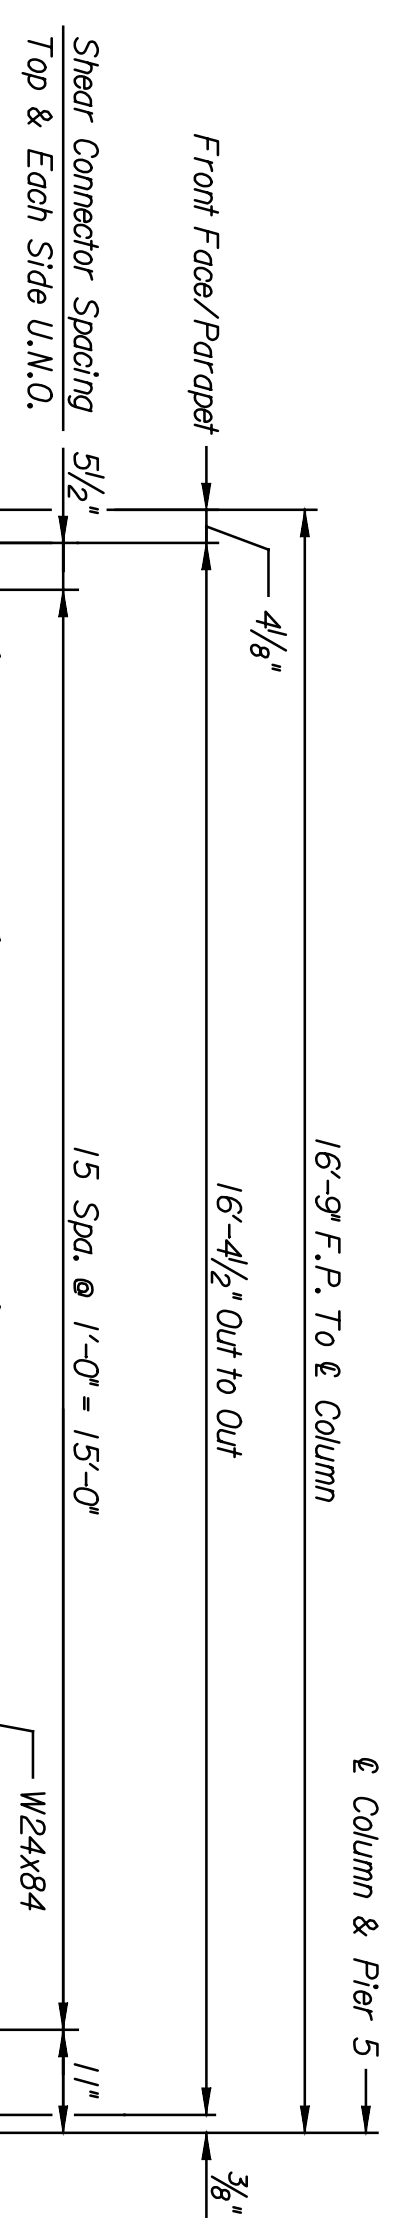


BY	DATE

Plotted on: 04-JAN-2005 12:47 *time\$
 djamlson Plot Queue: #queue\$
 Plot Scale: #scale\$ Pen Table: #pentables
 Design Filename: K:\B29049\Bridges\Dec2004\Base Bld\Douglas\Drawings\d05a.dgn.

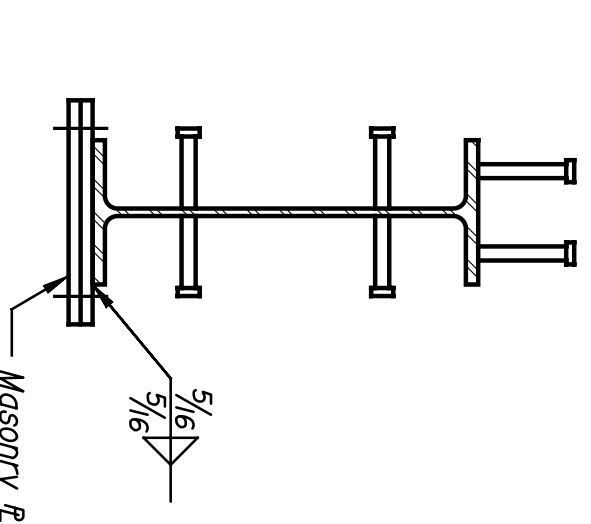

STATE	PROJECT NO.	YEAR	SHEET NO.	TOTAL SHEETS
KANSAS	472-84071	2005	BB.15	

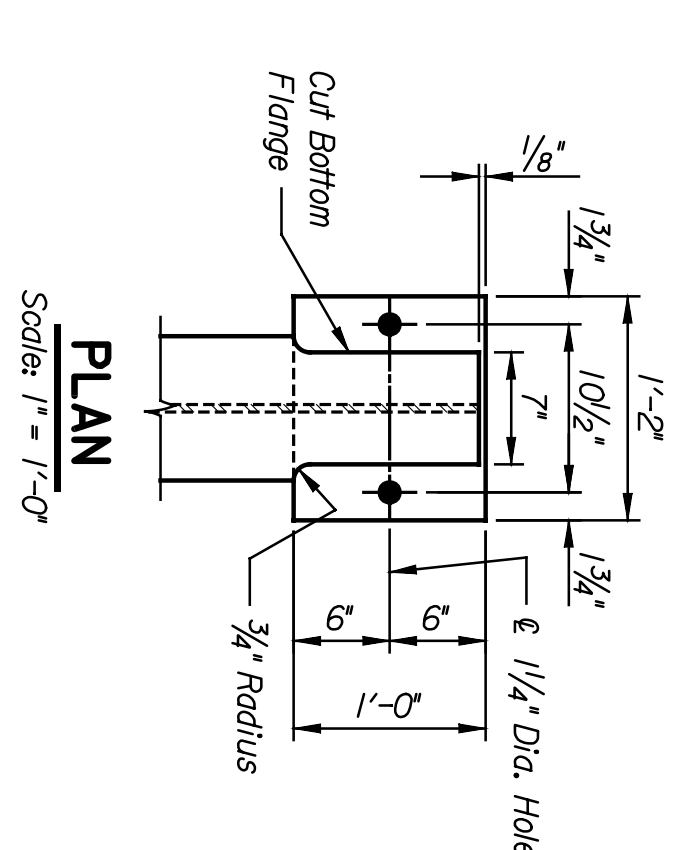

NOTE:
 Dimensions to diaphragms on proposed W24x84 members are measured to back of existing channel.

NO.	DATE	REVISIONS	BY	APP'D.
3				
2				
1				

SHEET NO.	OF	SCALE	AS NOTED	APP'D.	DESIGNED	EN'D	DETAIL	BY	DATE	TRACED	D.U.I.

PNTB
 ARCHITECTS ENGINEERS PLANNERS

WICHITA CENTRAL CORRIDOR
 DOUGLAS AVENUE
 FASCIA BEAM DETAILS

This sheet designed by: