
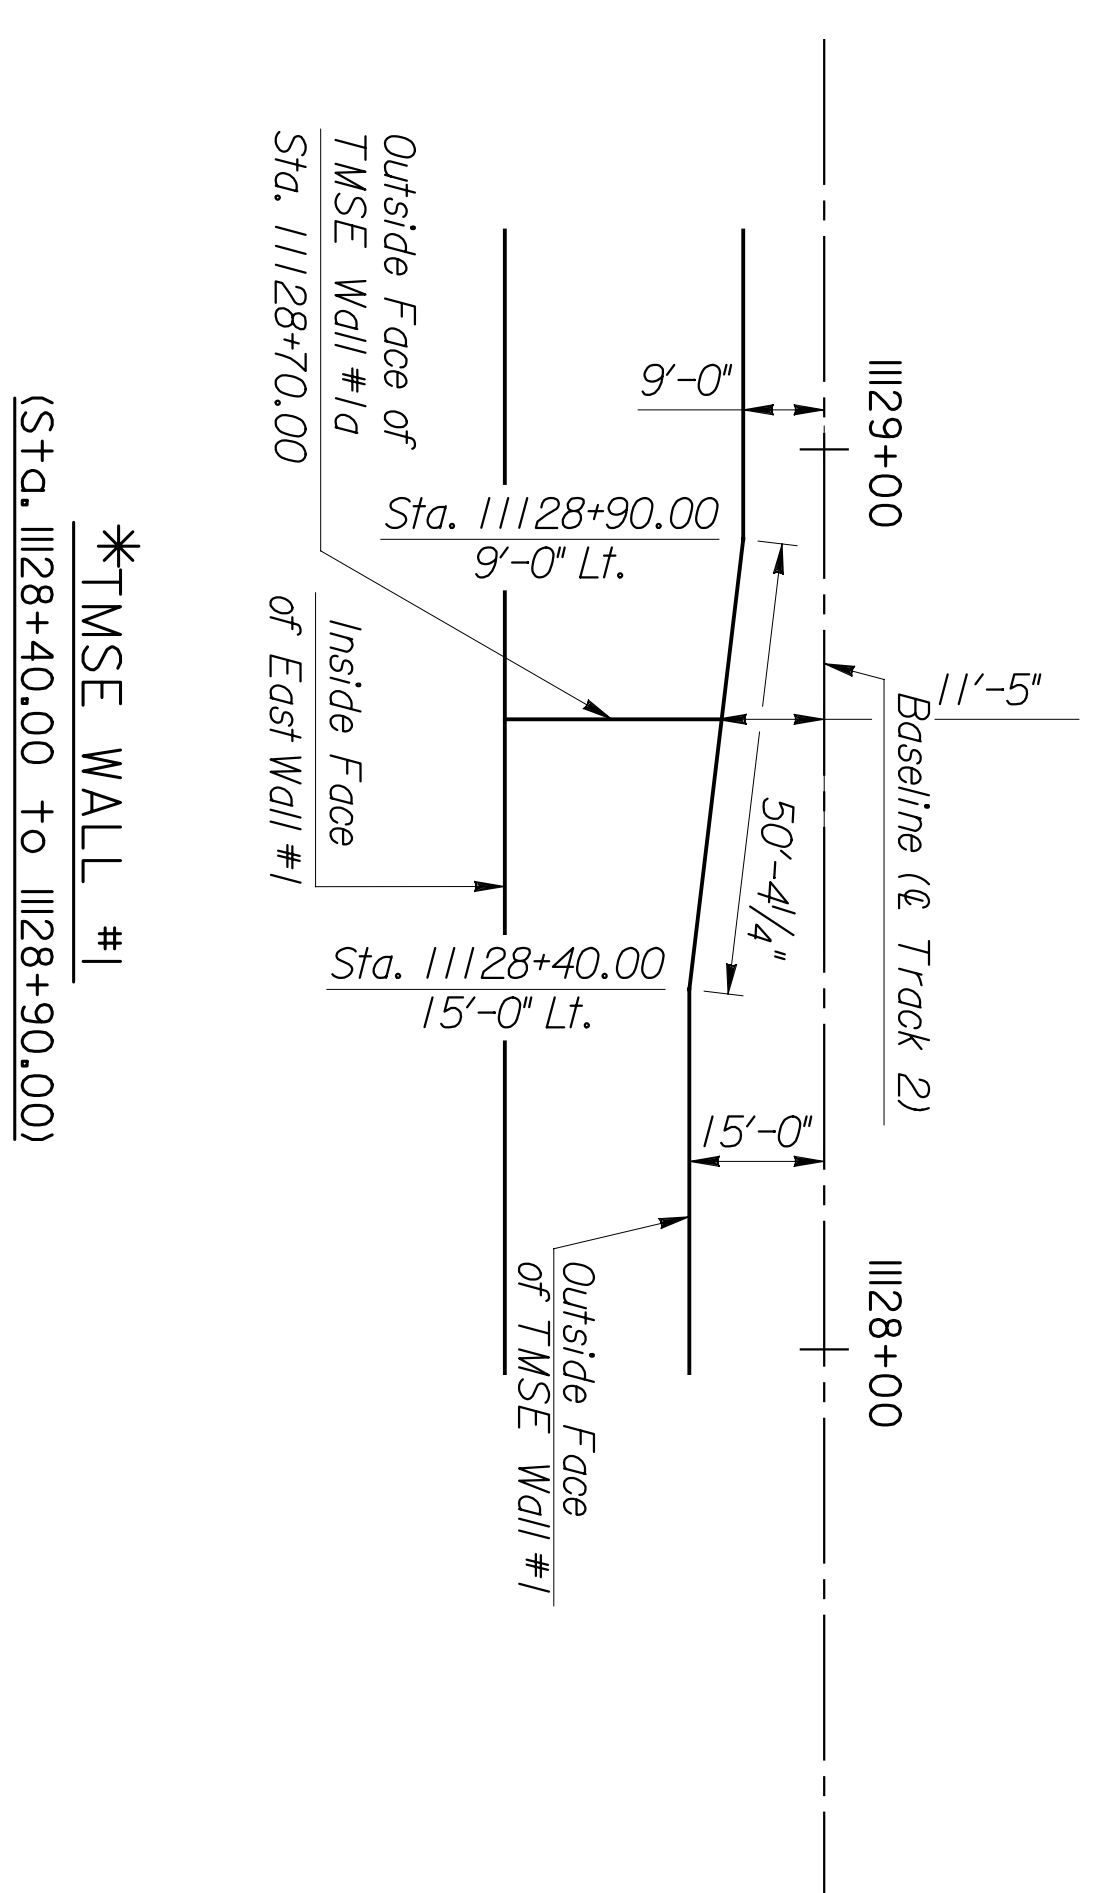
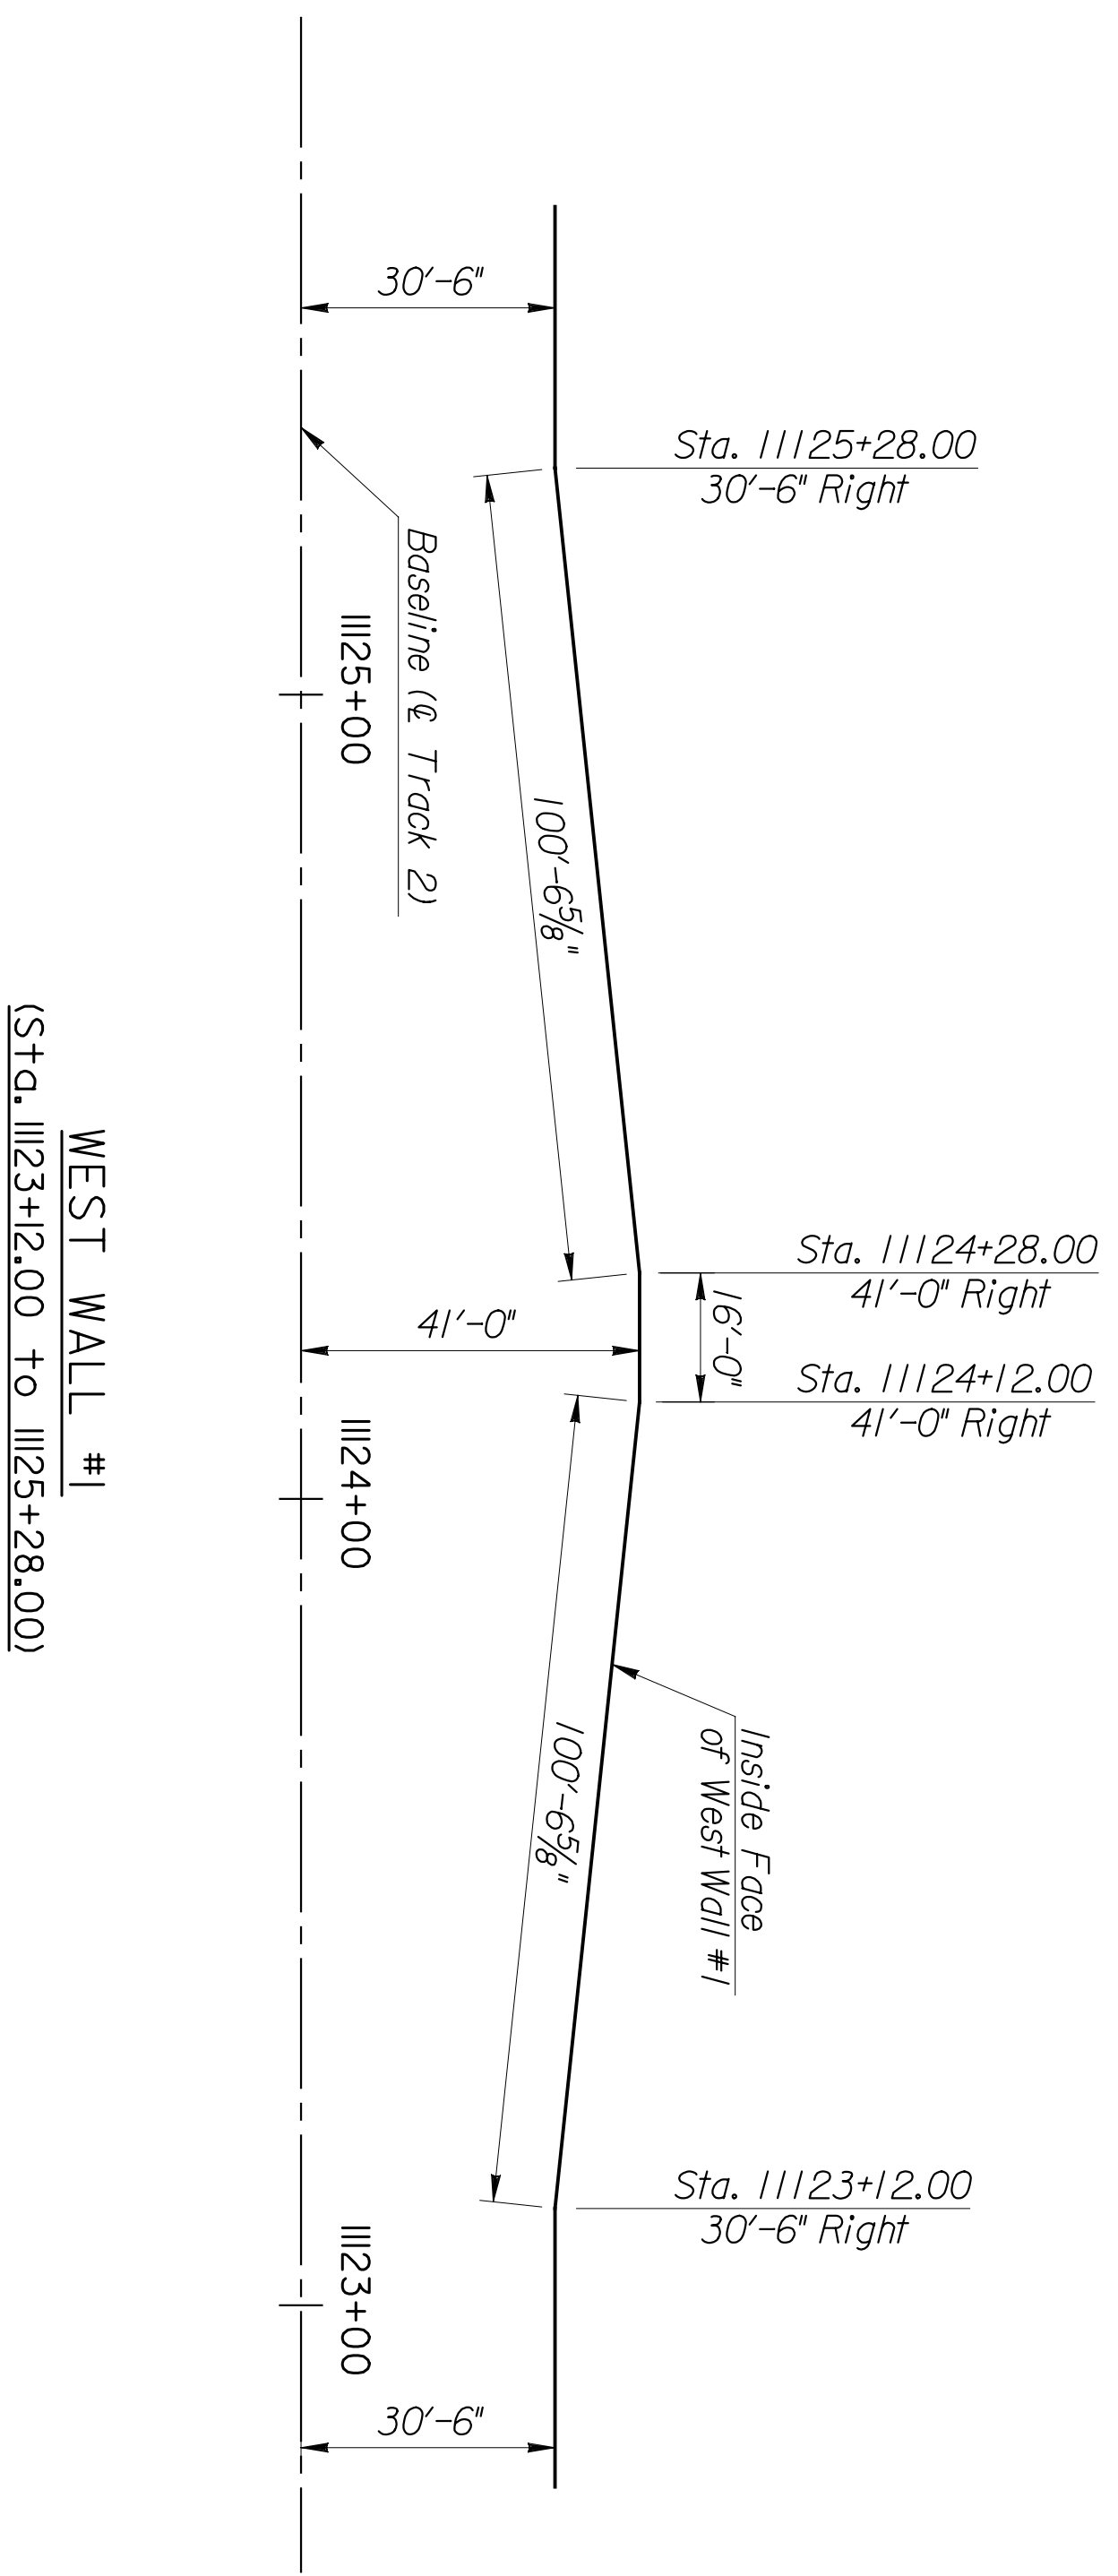


	BY	DATE

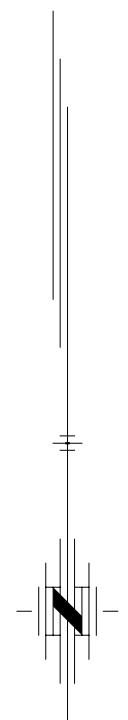

*Notes:
 TMSE denotes Temporary Mechanically Stabilized Earth.
 West Wall #1 and TMSE Wall #1 shall be constructed in Phase 2.
 TMSE Wall #1a shall be constructed in Phase 3.
 East Wall #1 north of TMSE Wall #1a shall be constructed in Phase 3.
 East Wall #1 south of TMSE Wall #1a shall be constructed in Phase 4.
 The Contractor and wall suppliers shall coordinate wall design and details of the juncture of TMSE Wall #1a with East Wall #1. Design and details at the juncture shall be provided with the wall shop drawings.

STATE	PROJECT NO.	YEAR	SHEET NO.	TOTAL SHEETS
KANSAS	472-94071	2005	W12	

This sheet designed by:
HNTEB
 ARCHITECTS ENGINEERS PLANNERS

SHEET NO.		SCALE		APP'D.	
DESIGNED	DATE	DETAILED	DATE	APP'D.	DATE
DESIGN CK.		DETAIL CK.		CHKD.	
CITY OF WICHITA					
WICHITA CENTRAL CORRIDOR					
HORIZONTAL WALL GEOMETRY					
SHEET NO.		SCALE		APP'D.	
DESIGNED	DATE	DETAILED	DATE	APP'D.	DATE
DESIGN CK.		DETAIL CK.		CHKD.	
CITY OF WICHITA					
WICHITA CENTRAL CORRIDOR					
HORIZONTAL WALL GEOMETRY					