



	BY	DATE

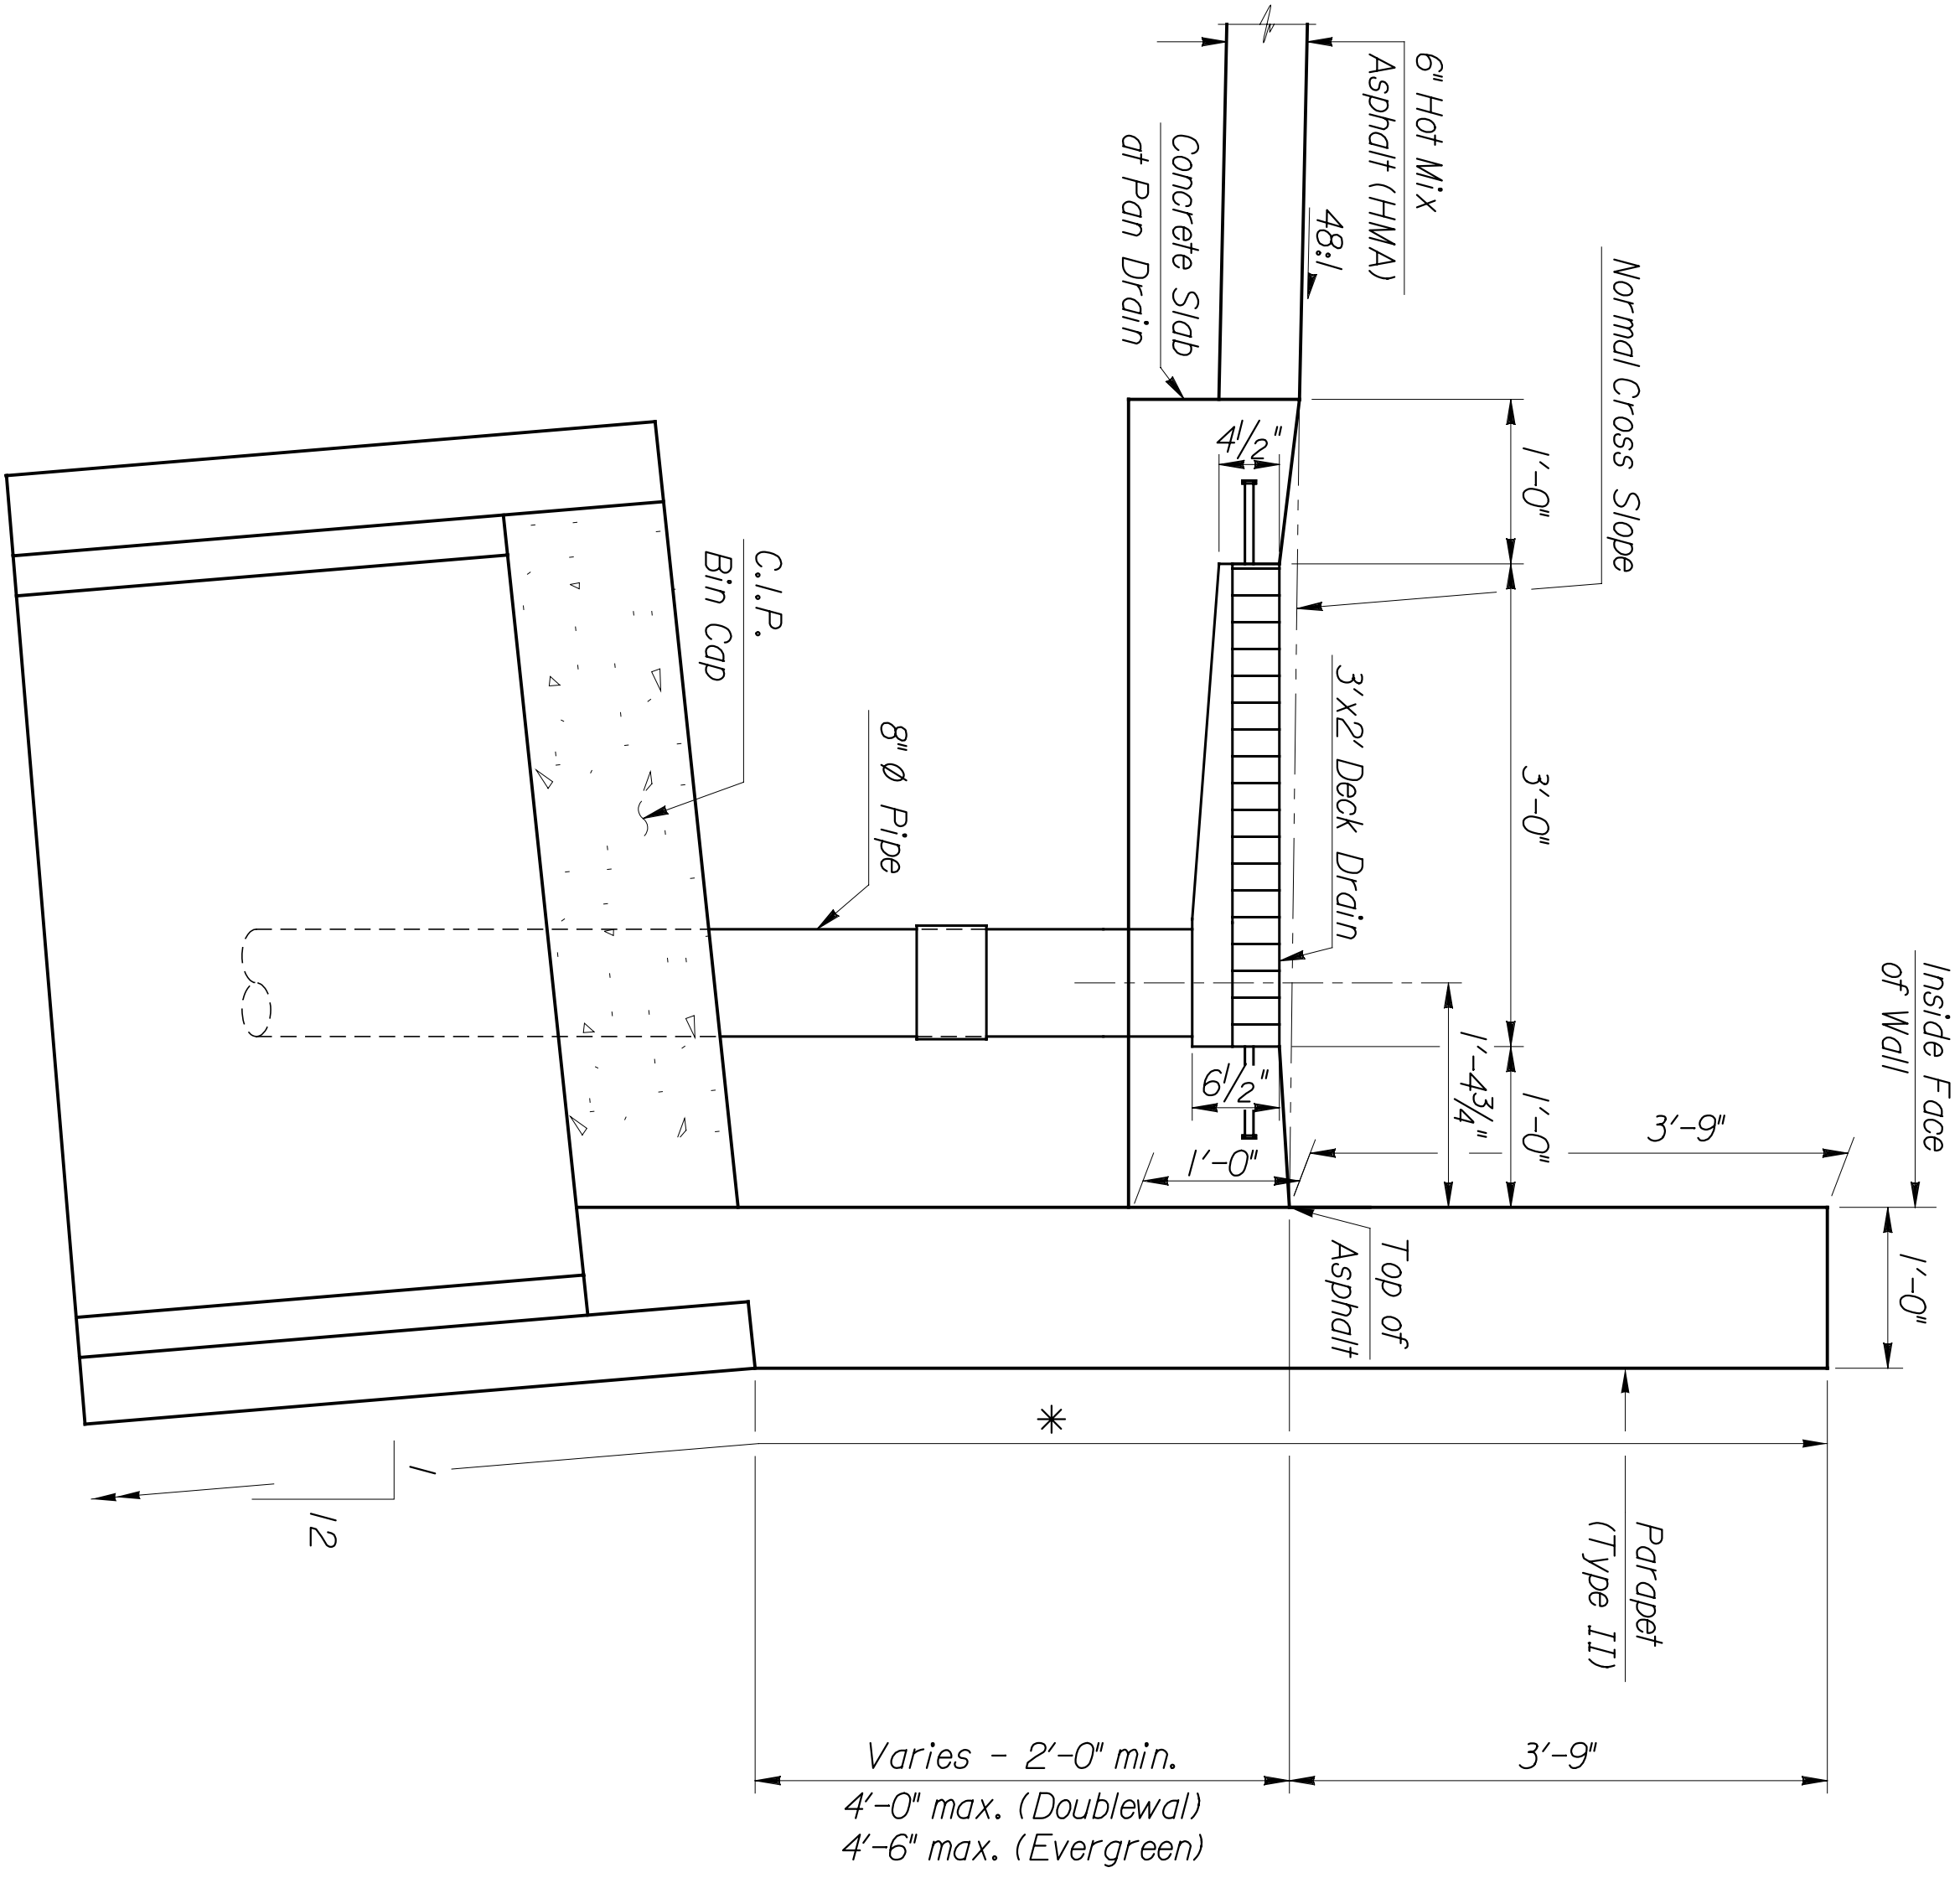

TOP OF CONCRETE BIN WALL DETAIL (AT DECK DRAIN)

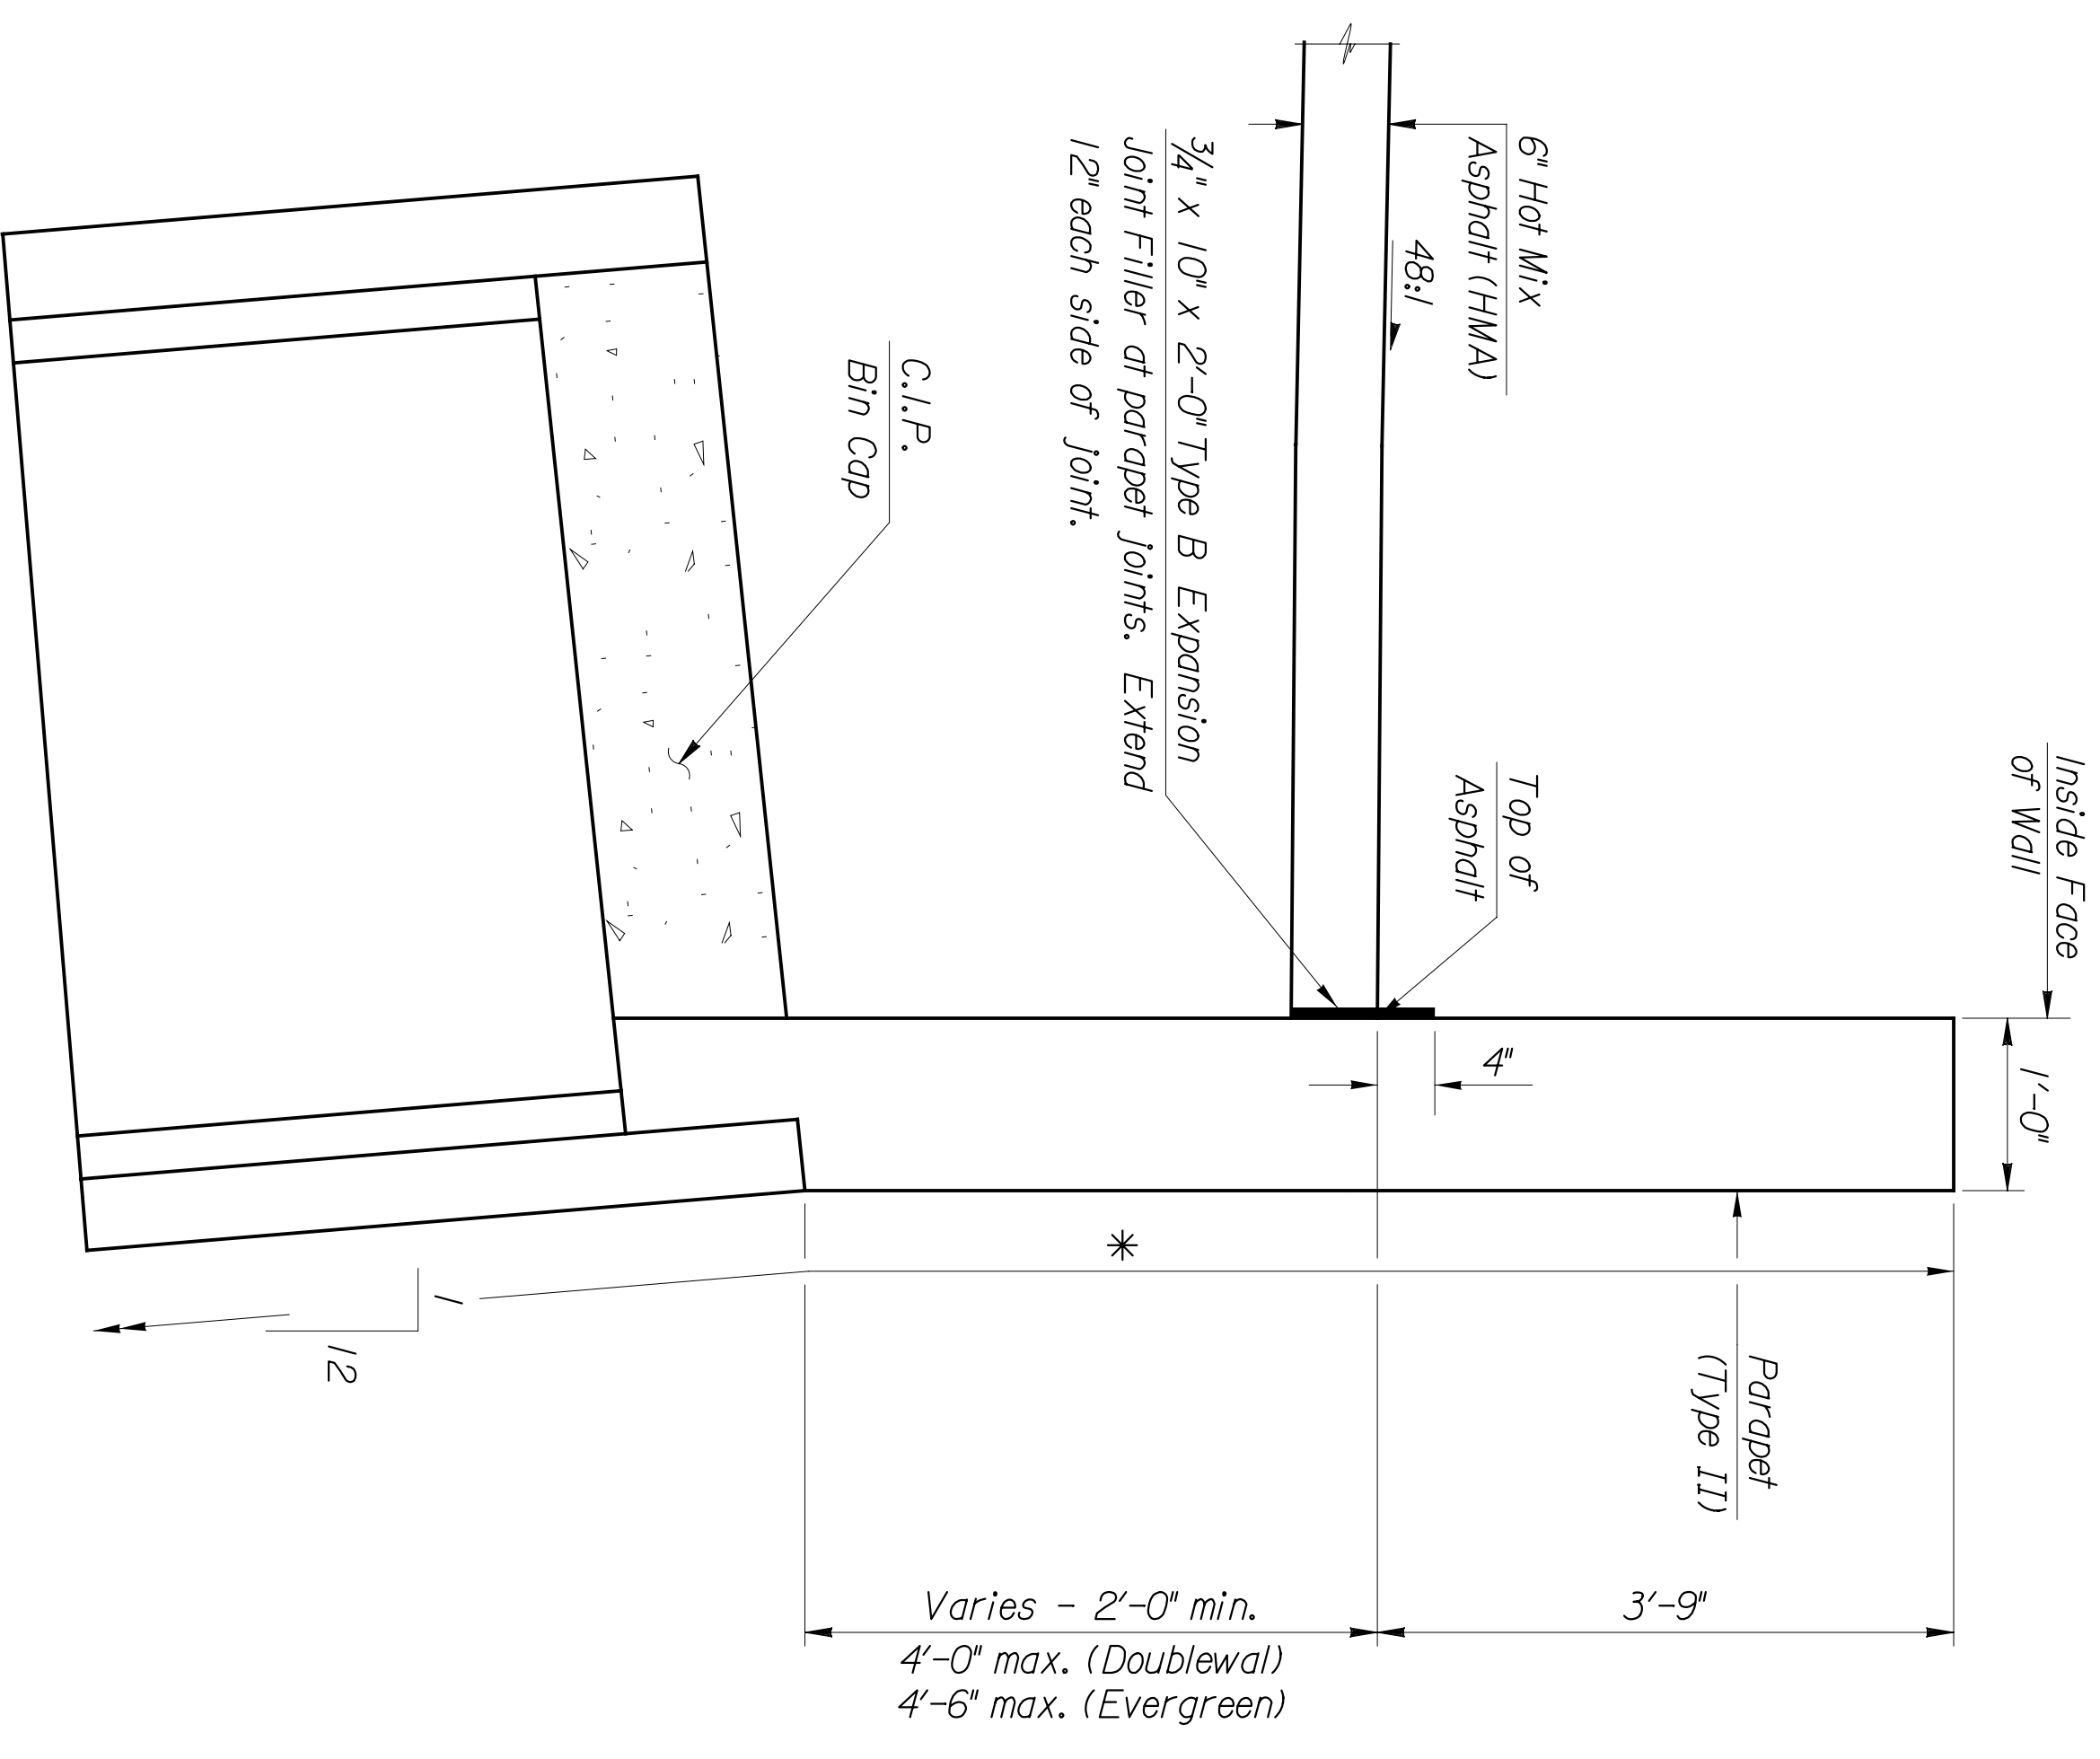

TOP OF CONCRETE BIN WALL DETAIL

*Limits of Medium Sandblast architectural finish on front face of parapet and bin wall.

Note:
For Deck Drain Details, see Sheet R5.2.

This sheet designed by:



ARCHITECTS ENGINEERS PLANNERS

STATE	PROJECT NO.	YEAR	SHEET NO.	TOTAL SHEETS
KANSAS	472-94071	2005	W2.3	

SHEET NO.		SCALE		APP'D.	
DESIGNED BY	DETAILED BY	EMR	QUANTITIES	TRACED	
DESIGN CK.	DETAIL CK.	CAH	QUANCK.	TRACE CK.	
CITY OF WICHITA					
WICHITA CENTRAL CORRIDOR					
CONCRETE BIN WALL ALTERNATIVE					
(DOUBLEWAL OR EVERGREEN)					
PARAPET DETAILS					
REVISIONS					
NO.	DATE	BY	APP'D.		
1					
2					