


	BY	DATE

Plotted on: Tuesday January 04, 2005 09:11 AM
 MHayes Plot Queue: \\cbswi00\KC029049-P5
 Plot Scale: 0.0833334:0.000000 Pen Table: \\ovpw00\Jobs\29049\Bridge\Cadd\Library\plotpen\Fullsize.pen
 Design Filename: \\ovpw00\Jobs\29049\Bridge\Cadd\Details\west2-wall4.dgn



ARCHITECTS ENGINEERS PLANNERS

This sheet designed by:

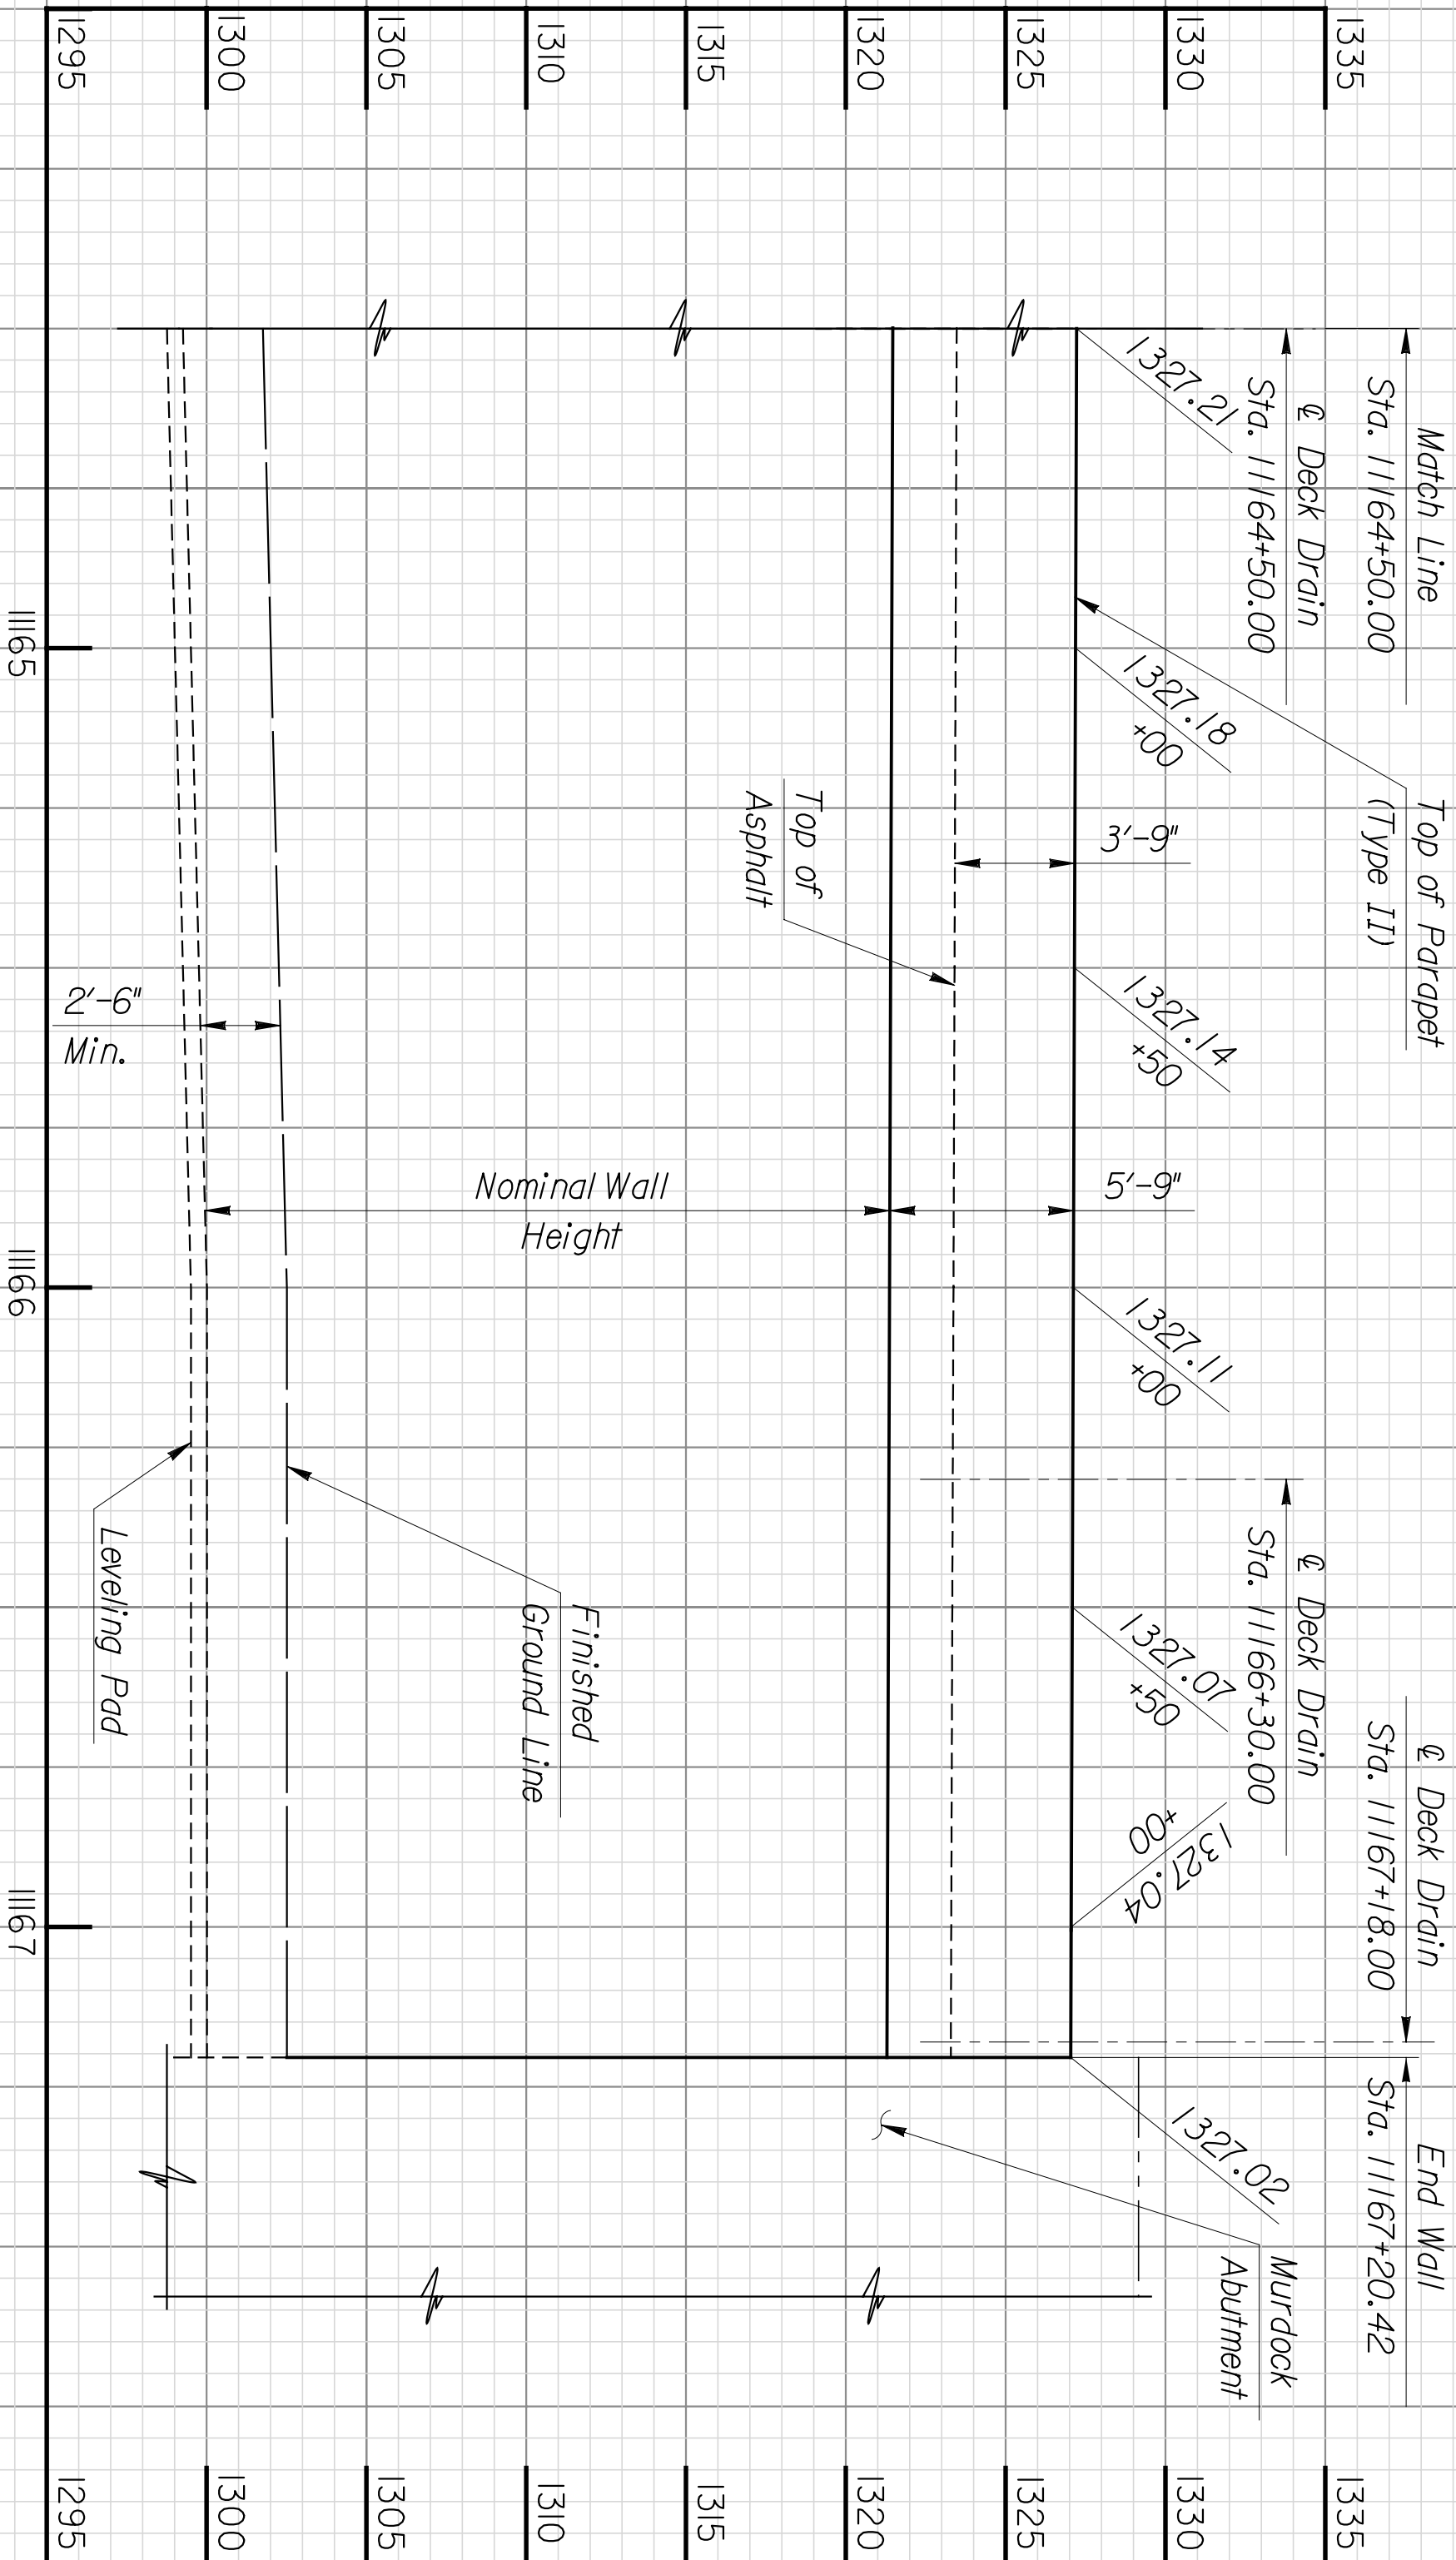

WEST WALL #2 ELEVATION

Scale: 1"=25'-0" Horizontal
 1"=5'-0" Vertical

Notes:
 Leveling pad is shown for illustration only. Wall supplier shall determine actual leveling pad geometry and elevations, including adjustments to clear utilities. Deck drain locations shall be shifted slightly as required to miss module side walls or wall stems. Wall supplier shall indicate locations of deck drains and outlet pipe holes on their drawings.

Total Length of wall = 3710.60'

REVISIONS		BY	APP'D.
2			
1			
NO.	DATE		

CITY OF WICHITA
WICHITA CENTRAL CORRIDOR
WEST WALL #2 ELEVATION
 STA. 11164+50 to 11167+20.42

SHEET NO.	OF	SCALE	APP'D.	TRADED
DESIGNED BY	DETAILS	ENH	QUANTITIES	TRADED
DESIGN CK.	DETAIL CK.	CNT	QUANTCK.	TRADED CK.

STATE	PROJECT NO.	YEAR	SHEET NO.	TOTAL SHEETS
KANSAS	472-94071	2005	W2.10	