




STATE	PROJECT NO.	YEAR	SHEET NO.	TOTAL SHEETS
KANSAS	472-84071	2005	LS2.7	

Alternate #4


- Notes:
1. Rootball size shall conform to the 1995 American Association of Nurserymen Standards, unless otherwise noted.
 2. Use three stakes on all trees.
 3. Approved tie system shall be located above the bottom branch.

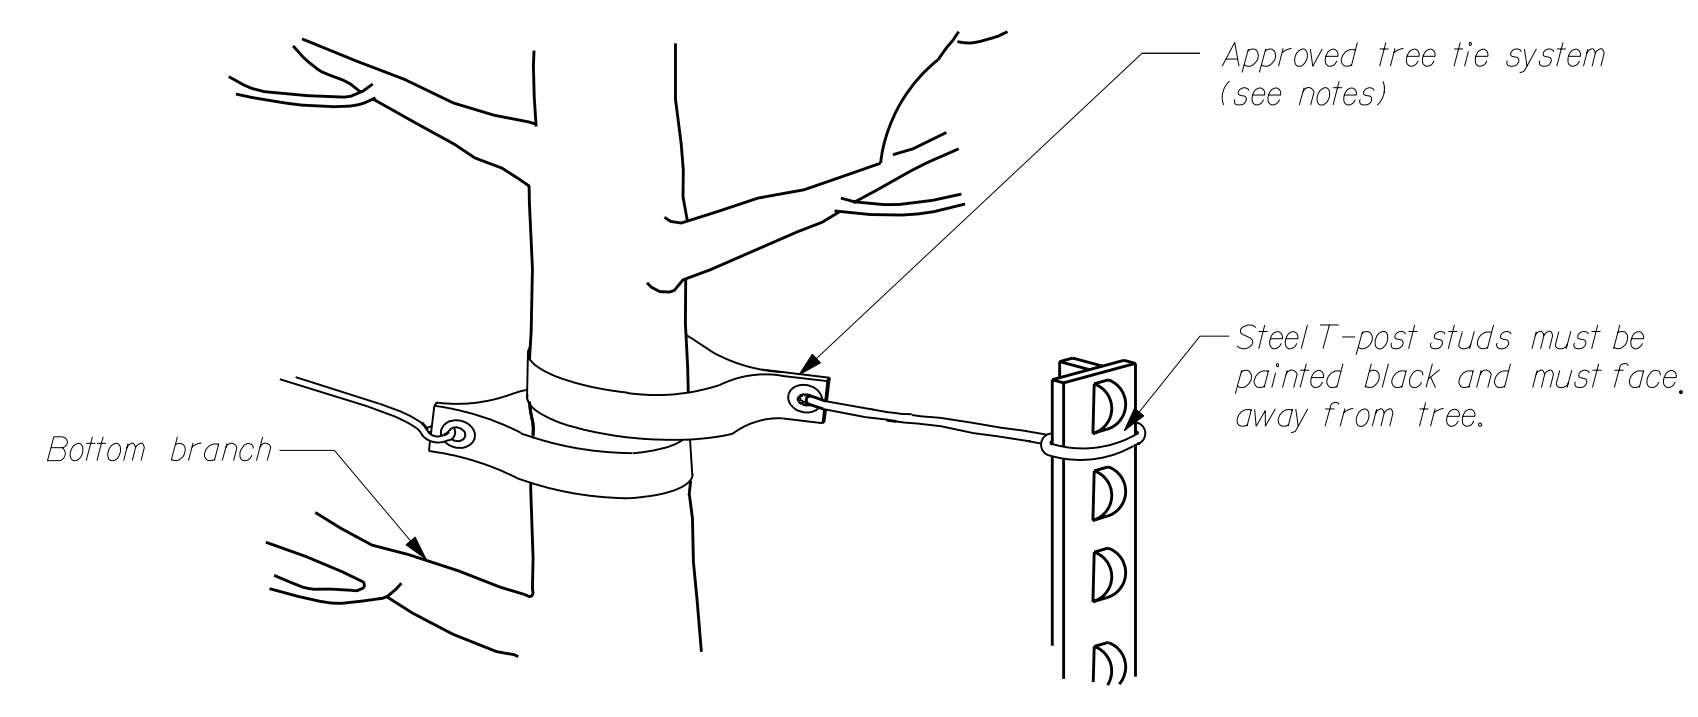

Detail

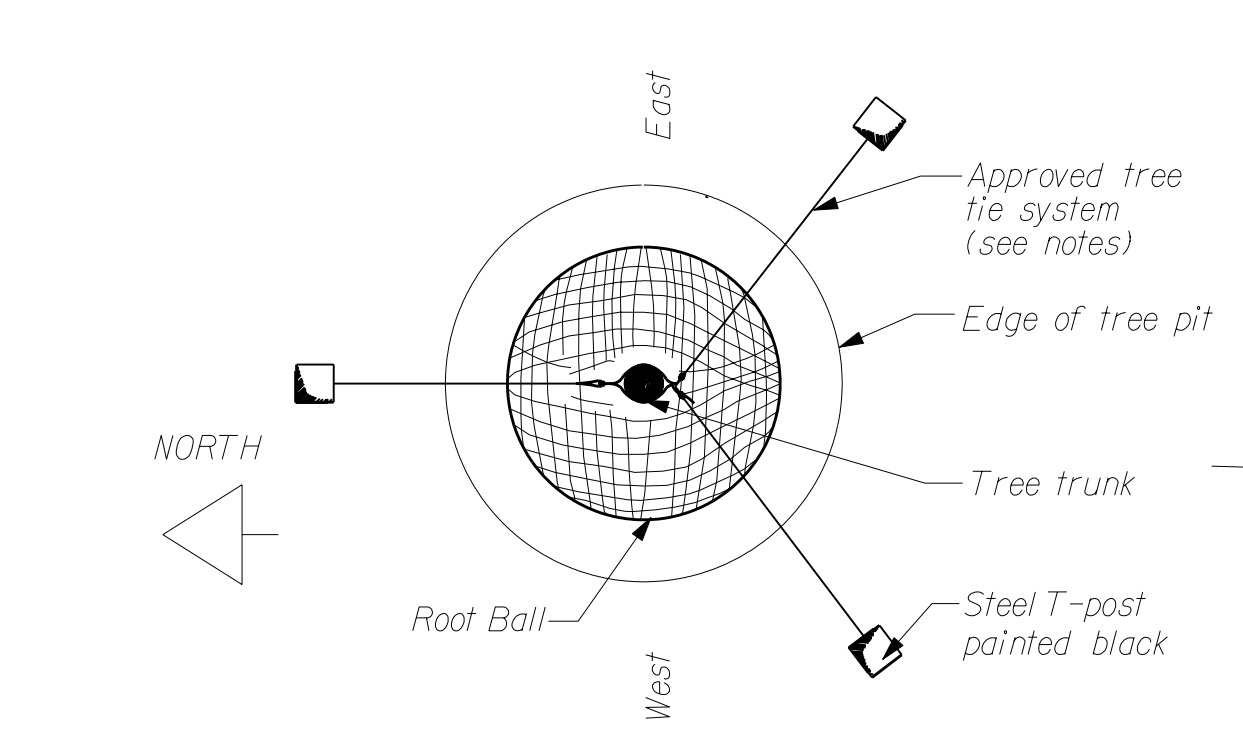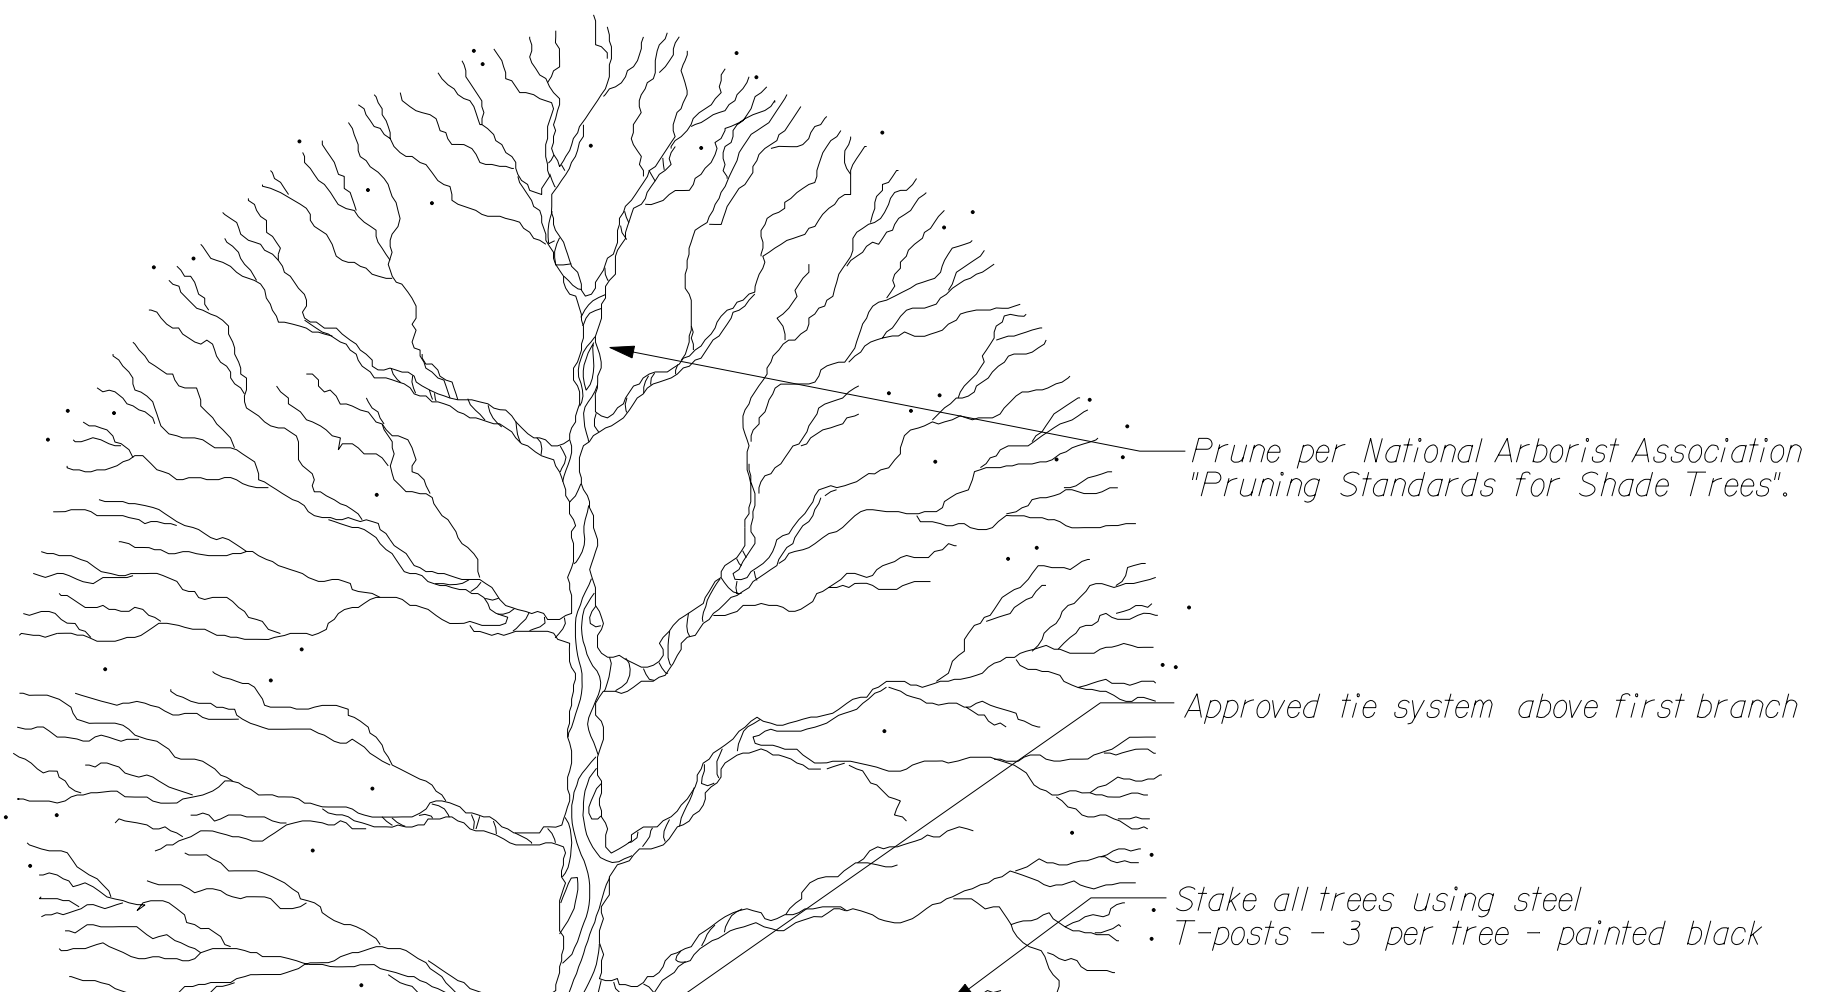


Plan

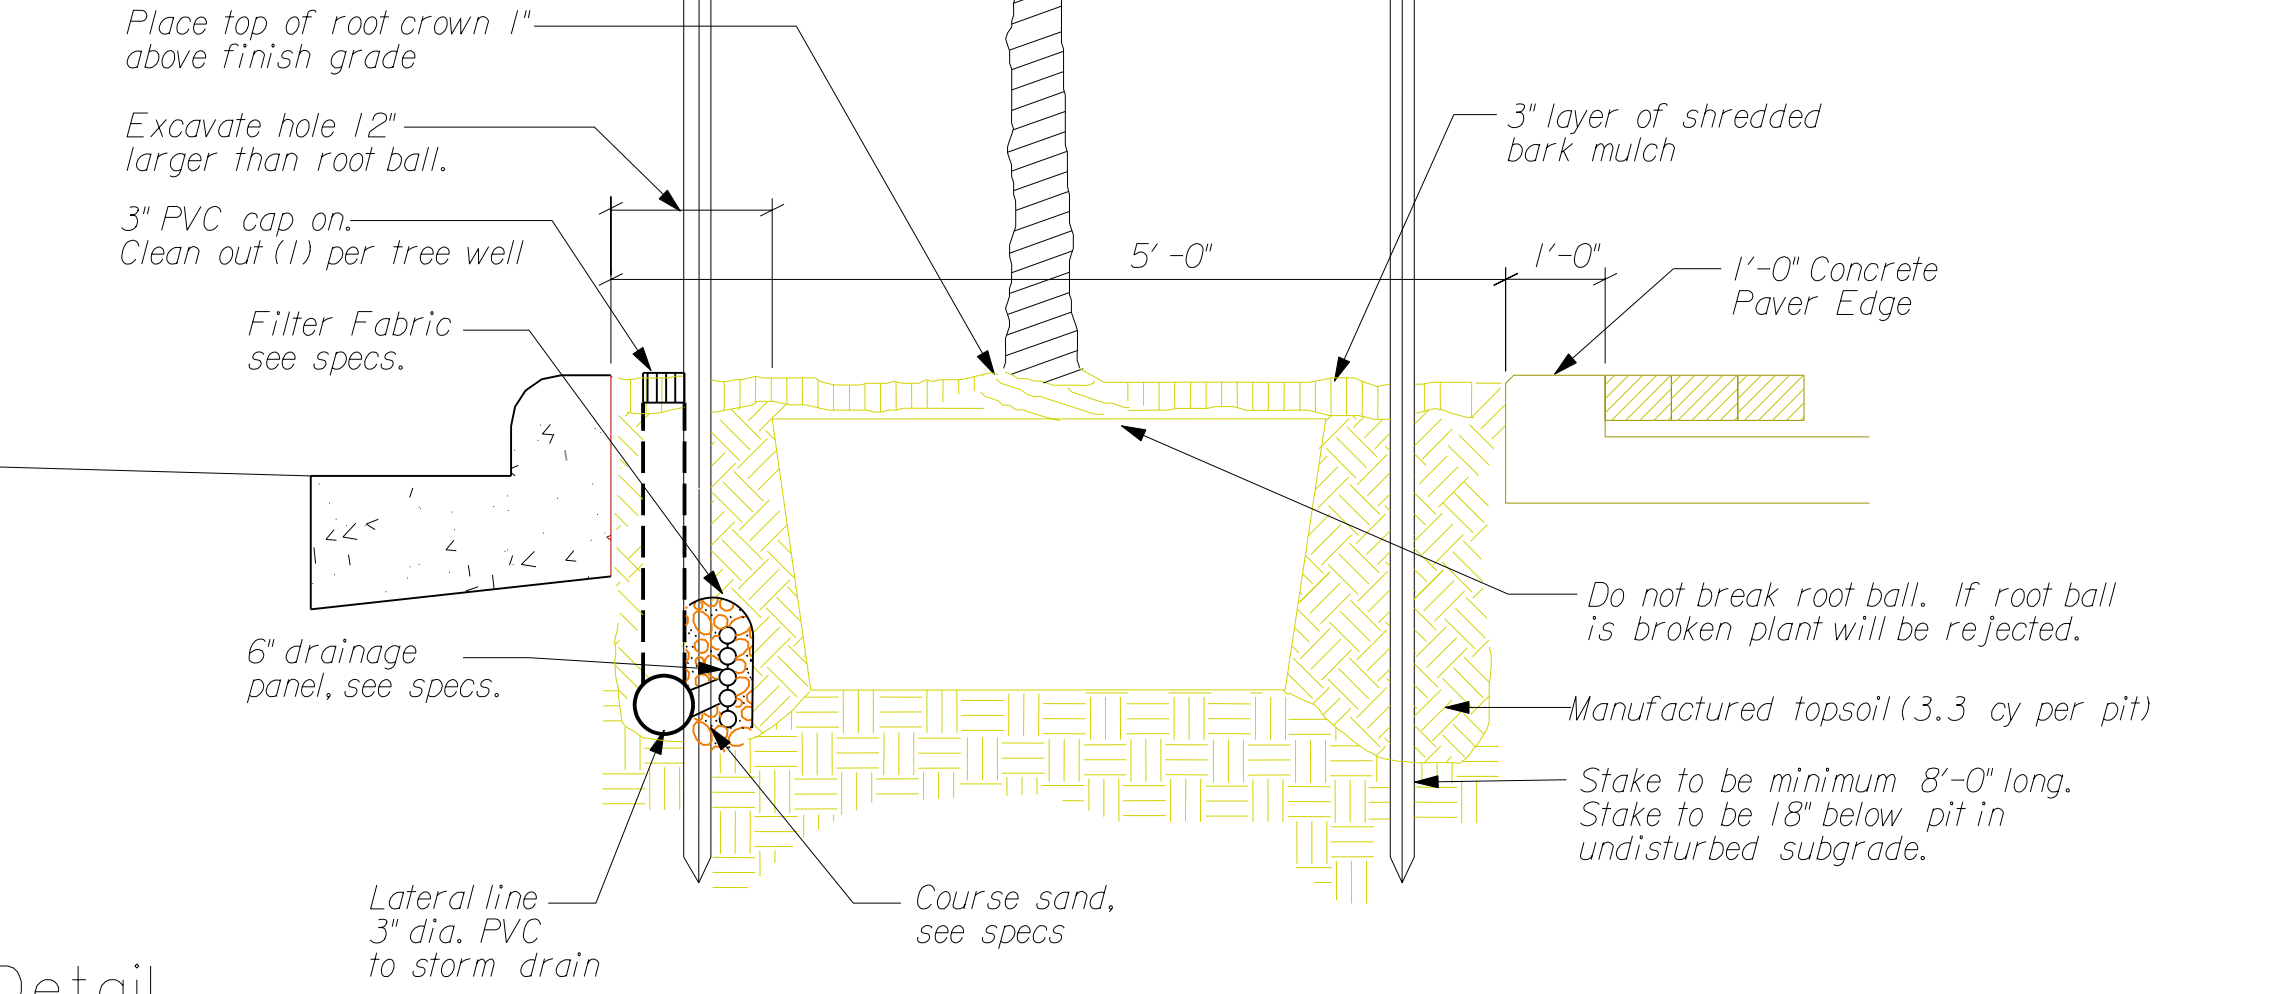


01 Tree Staking and Tree Well Detail

NTS

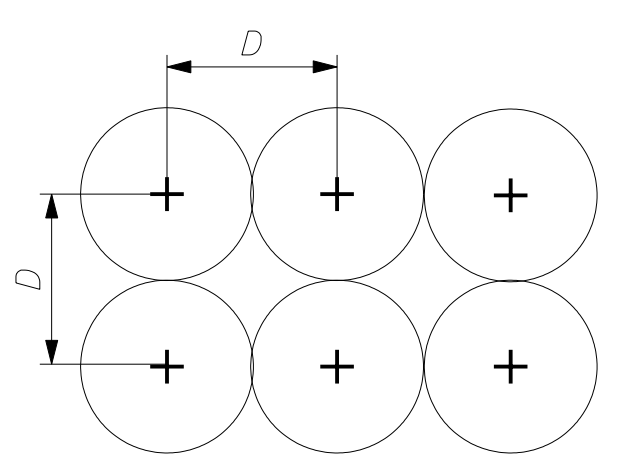


Typical spacing diagram

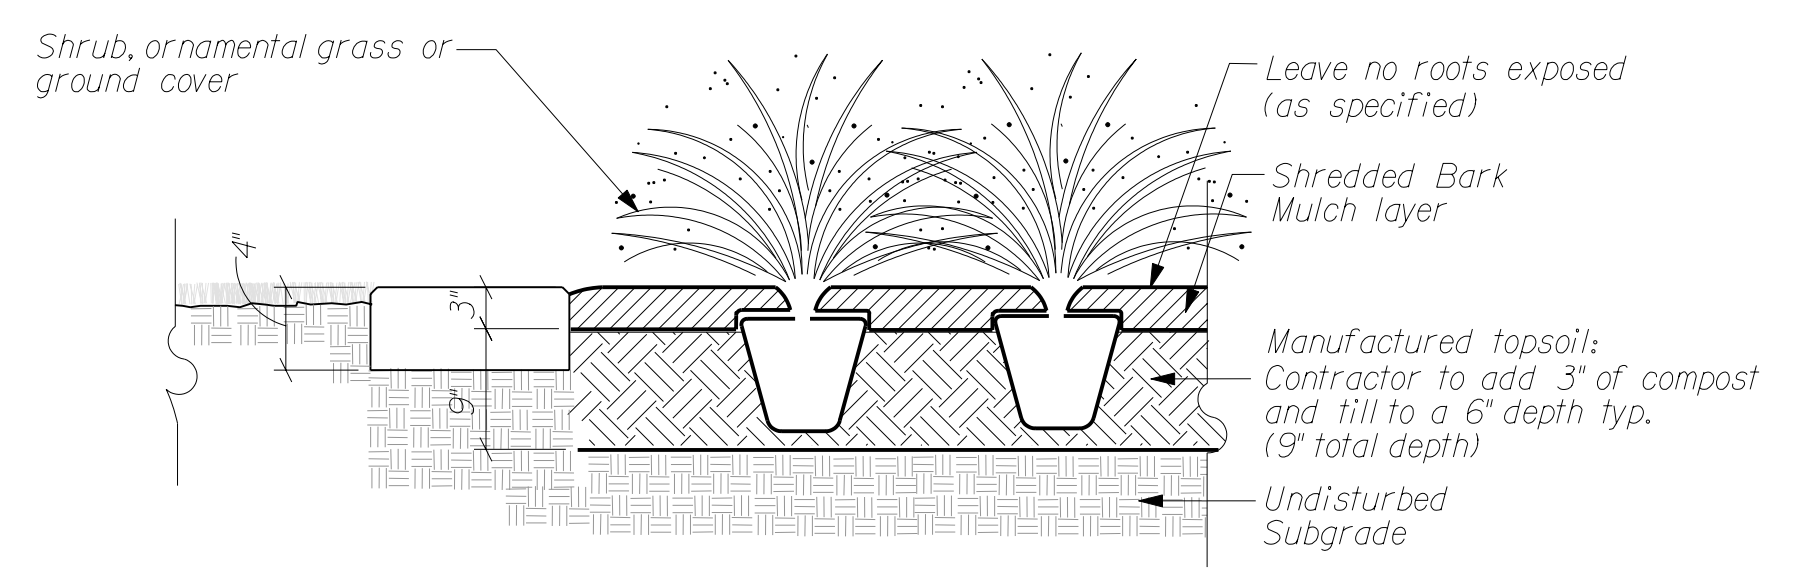


02 Shrub, Ornamental Grass & Ground Cover Detail

NTS

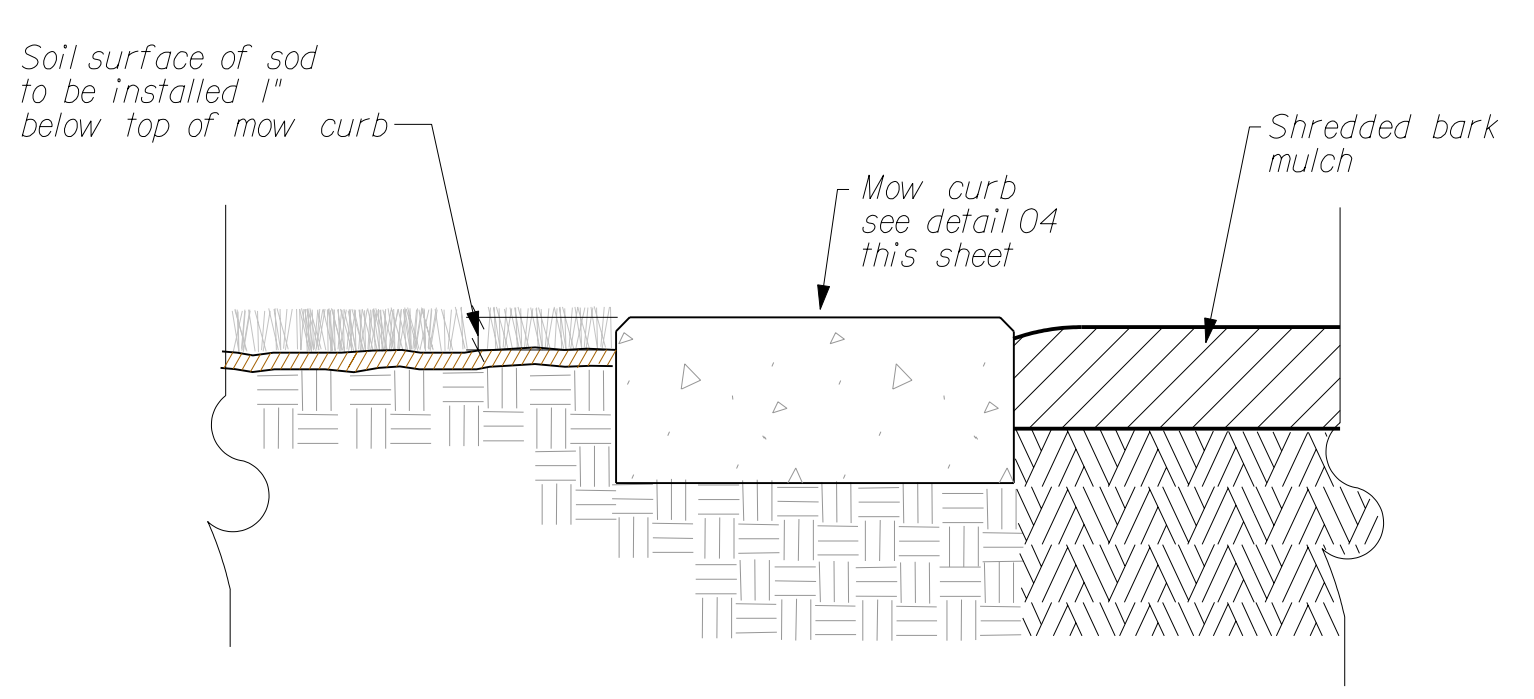


03 Mow Curb Edge Condition Detail

NTS

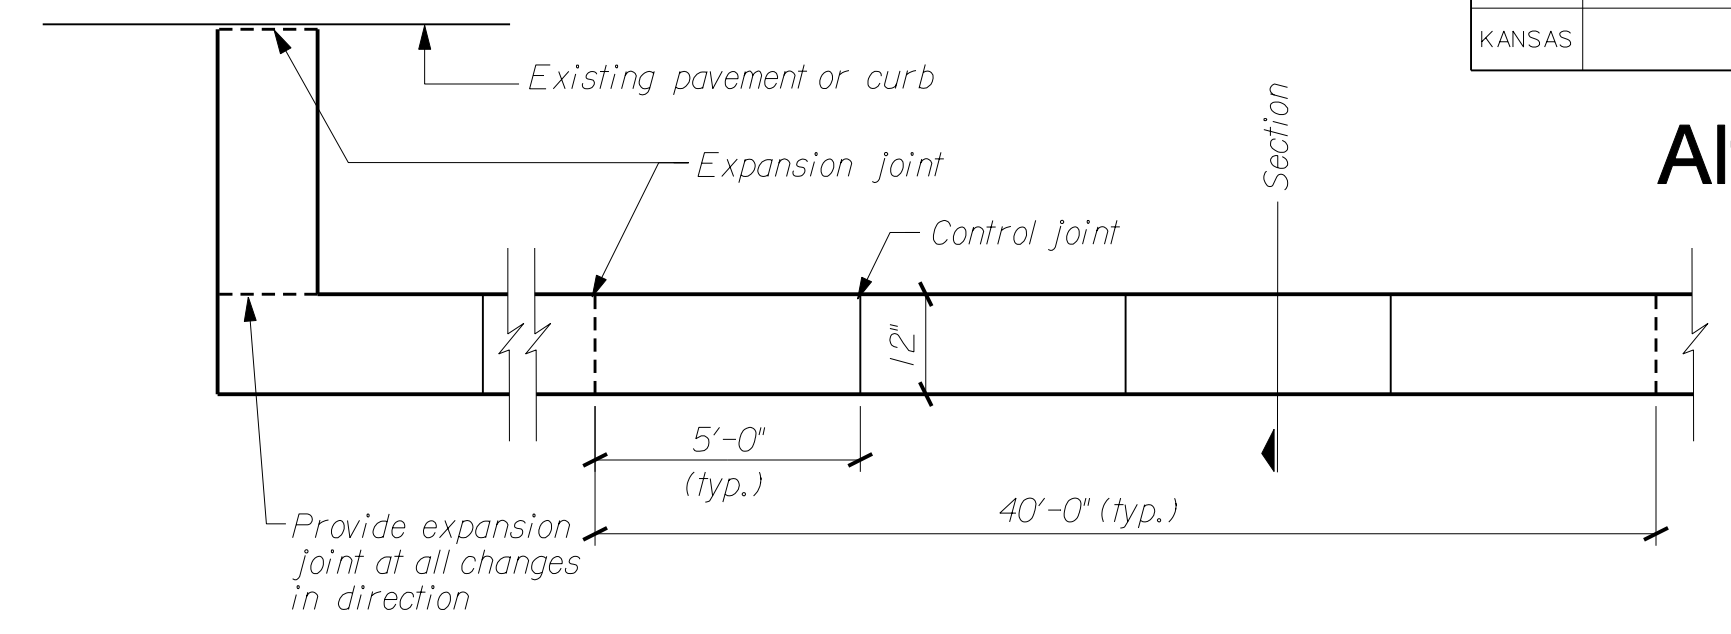


CONCRETE MOW CURB - PLAN

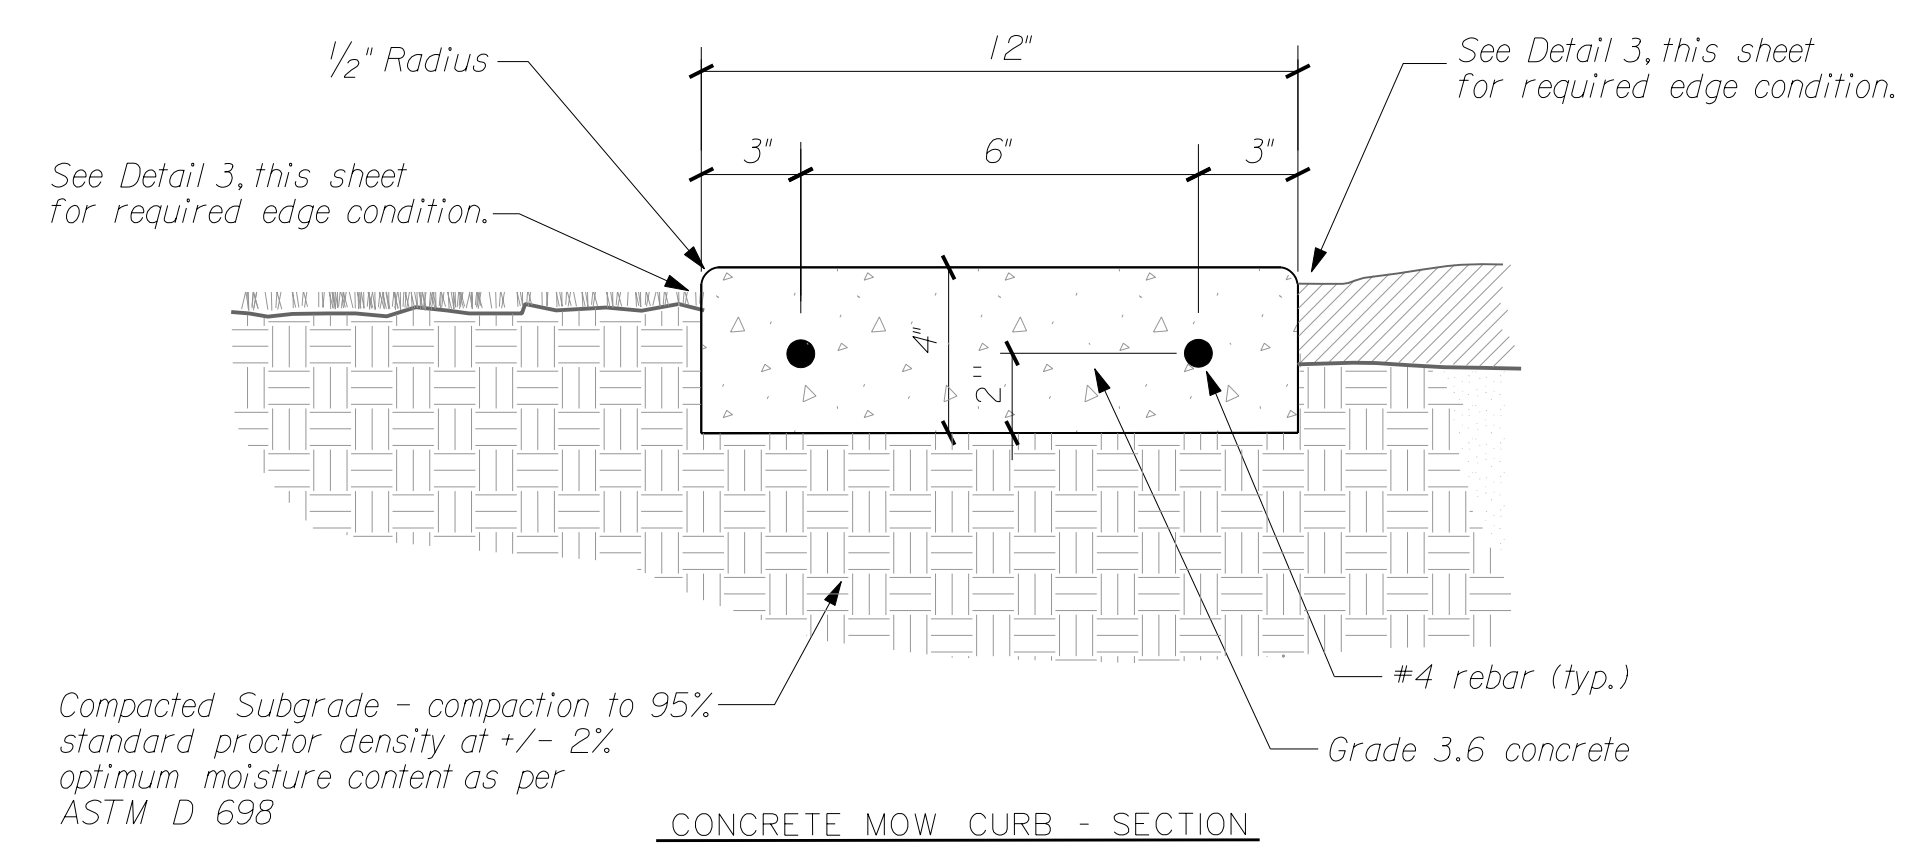

CONCRETE MOW CURB - SECTION

04 Concrete Mow Curb - Details

N.T.S.

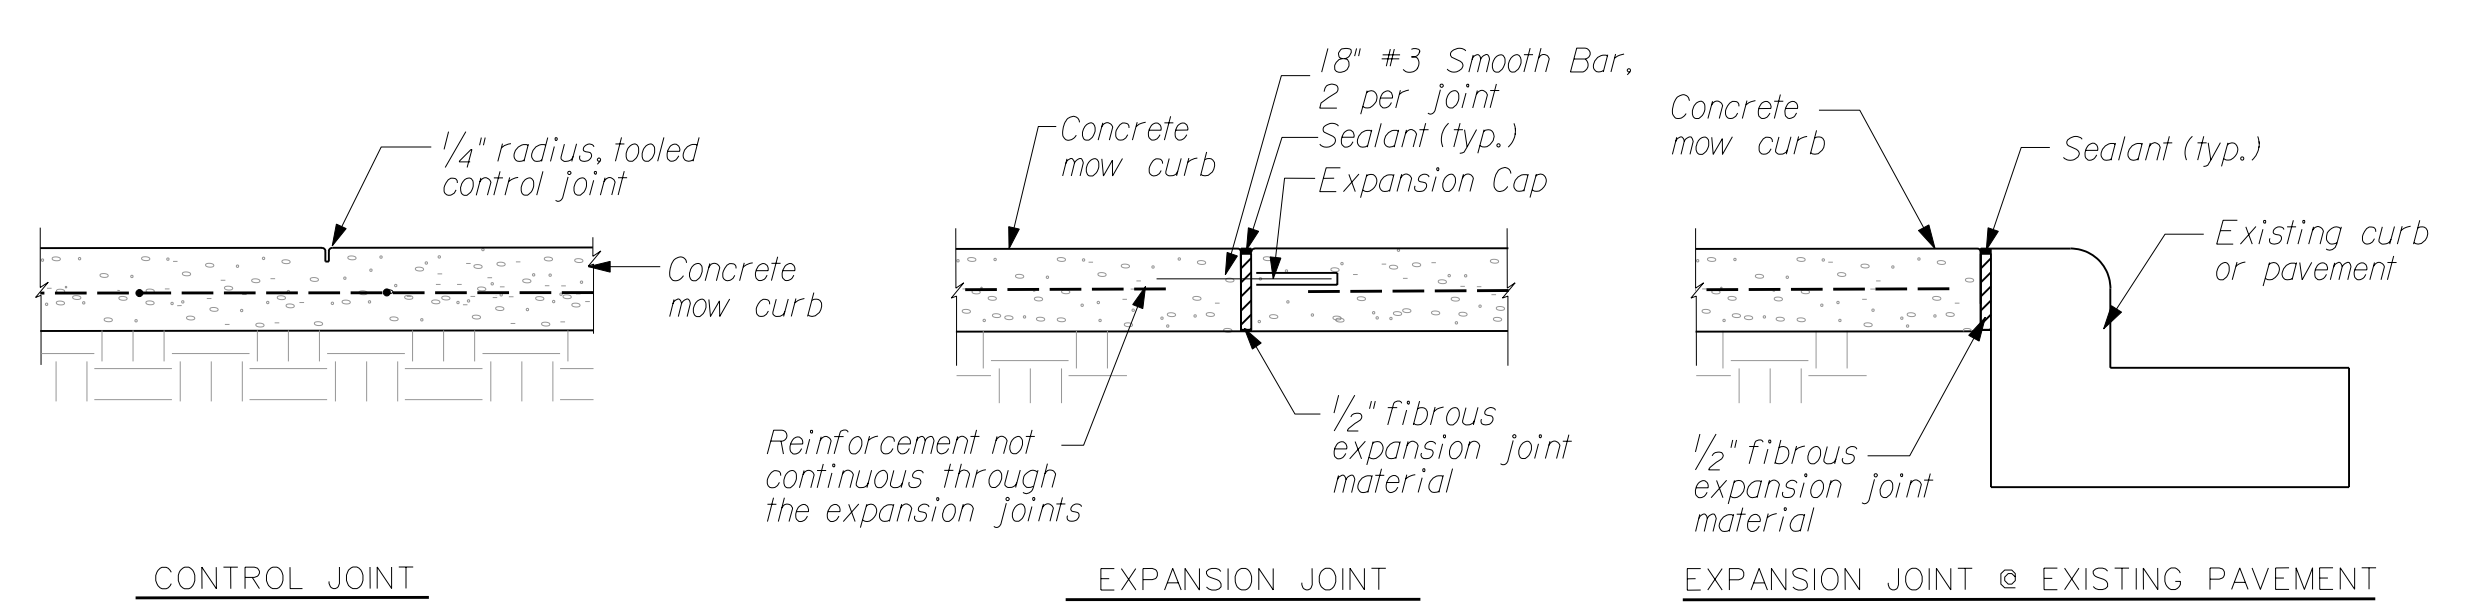


CONTROL JOINT

EXPANSION JOINT

EXPANSION JOINT @ EXISTING PAVEMENT

05 Control & Expansion Joint Details


N.T.S.

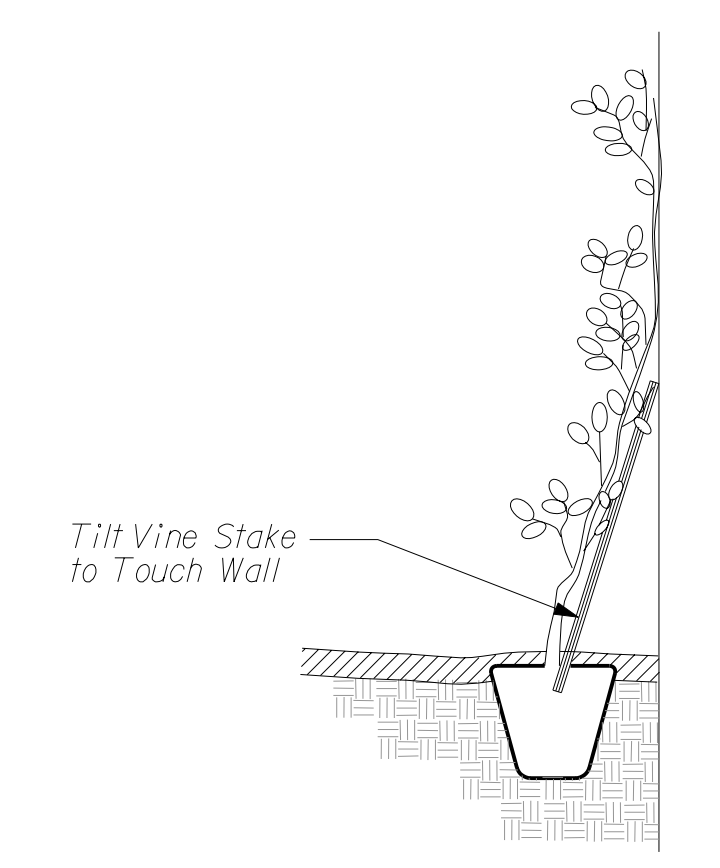

06 Vine on Wall Detail

NTS

This sheet designed by:

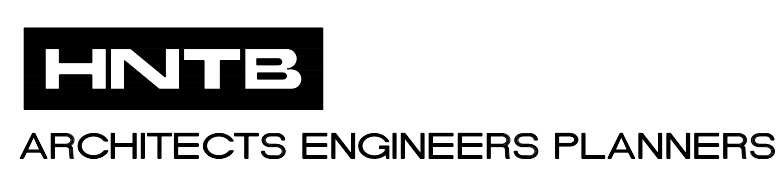

3				
2				
1				
NO.	DATE	REVISIONS	BY	APP'D
CITY OF WICHITA				
WICHITA CENTRAL CORRIDOR				
PLANTING DETAILS				
SHEET NO. 20 OF 20	SCALE: VARIES	APP'D:		
DESIGNED: JF	DETAILED: JRK, KA	QUANTITIES: JRK, KA	TRACED:	
DESIGN CK.: WP	DETAIL CK.: WSN	QUAN. CK.: WP	TRACE CK.:	