


# WESTAR ENERGY COMPANY

KDOT PROJ. NO. 54-87 K-8258-01  
Sheet No. 148 of 556

## US HIGHWAY 54/KELLOGG AVENUE 69KV UNDERGROUND CABLE PROJECT

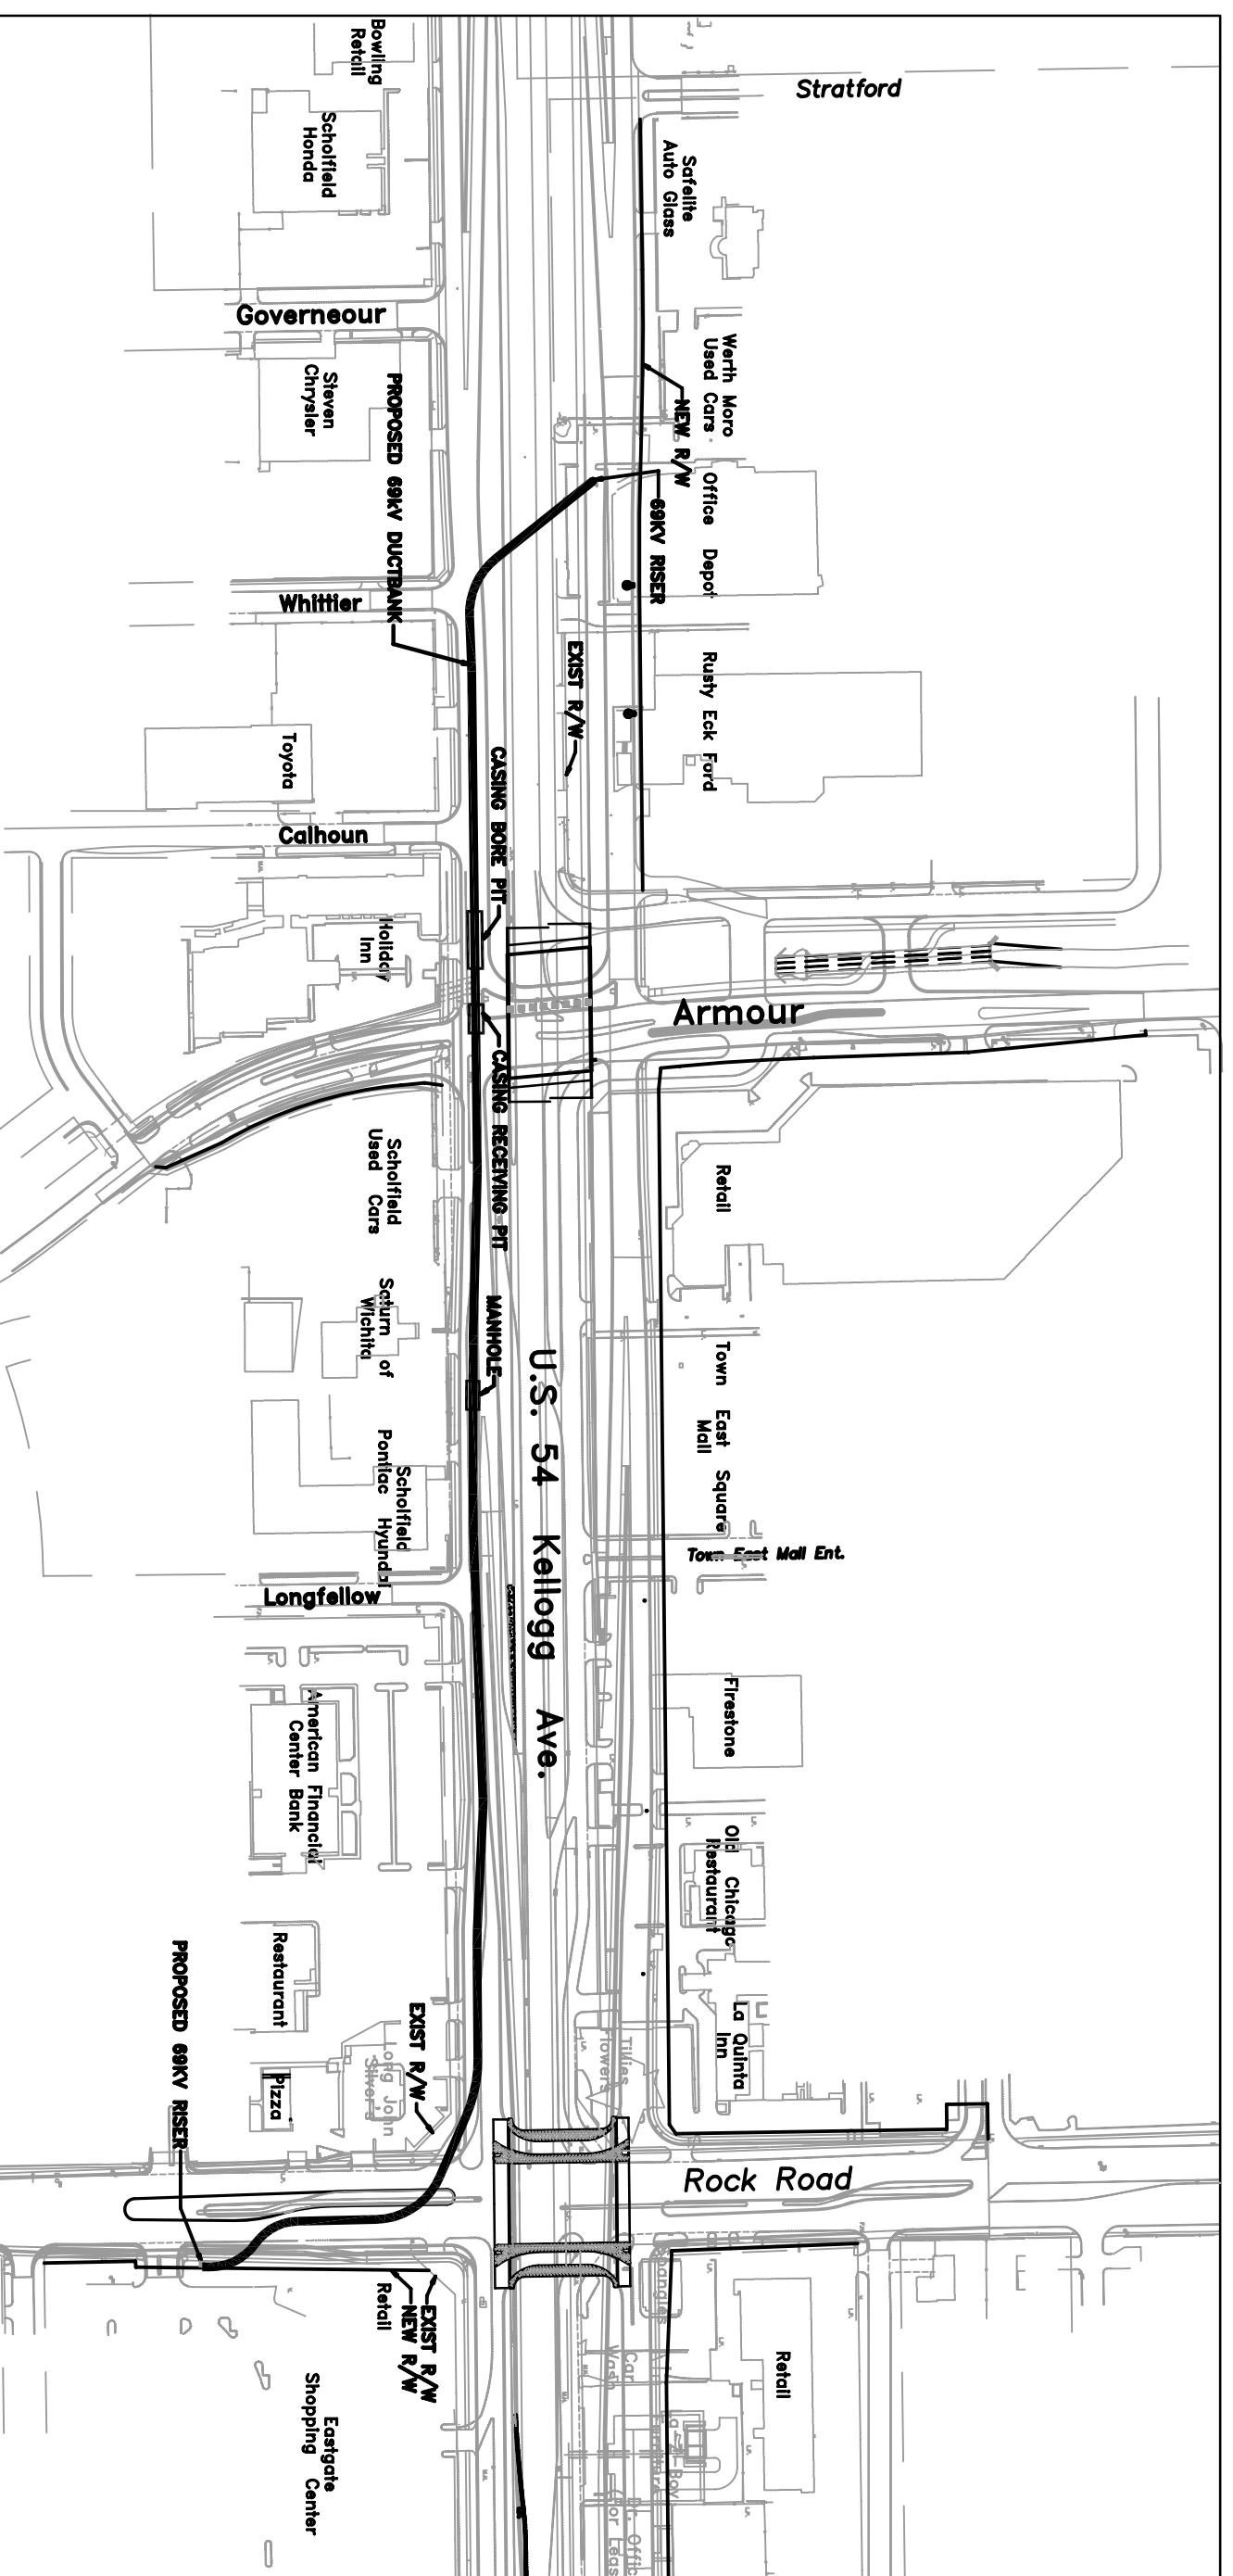

DRAWING NUMBER	REV	TITLE
WSTR--E001	1	COVER SHEET
WSTR--E002	1	LEGEND, ABBREVIATIONS AND GENERAL NOTES
WSTR--E003	1	DUCTBANK AND CASING DETAILS
WSTR--E004	1	MANHOLE AND CABLE JOINTS INSTALLATION DETAILS
WSTR--E005	0	NOT USED
WSTR--E006	1	TRANSITION STRUCTURE INSTALLATION
WSTR--E007	1	TRANSITION STRUCTURE INSTALLATION DETAILS
WSTR--E008	1	TRANSITION STRUCTURE FOUNDATION DETAILS
WSTR--P001	1	MANHOLE SECTION AND DETAILS
WSTR--P002	0	NOT USED
WSTR--P003	1	TRANSITION STRUCTURE ELEVATION AND PLANS
WSTR--P004	1	TRANSITION STRUCTURE DETAILS
WSTR--P005	1	TRANSITION STRUCTURE DETAILS
WSTR--P006	1	TRANSITION STRUCTURE DETAILS
WSTR--P007	1	TRANSITION STRUCTURE DETAILS
WSTR--P001	1	69KV UNDERGROUND TRANSMISSION LINE PLAN & PROFILE
WSTR--P002	1	69KV UNDERGROUND TRANSMISSION LINE PLAN & PROFILE
WSTR--P003	1	69KV UNDERGROUND TRANSMISSION LINE PLAN & PROFILE

ISSUED FOR CONSTRUCTION



BLACK & VEATCH CORPORATION  
OVERLAND PARK, KANSAS  
PROJECT NO. 136462  
2006

APPROVED FOR  
CONSTRUCTION

1	03/01/06	ISSUED FOR CONSTRUCTION	95% REVIEW ISSUE	REVISIONS AND RECORD OF ISSUE	1	HEREBY CERTIFY THAT THIS DOCUMENT WAS PREPARED BY ME OR UNDER MY DIRECT SUPERVISION AND I AM A LICENSED PROFESSIONAL ENGINEER UNDER THE LAWS OF THE STATE OF KANSAS.	BLACK & VEATCH	WESTAR ENERGY COMPANY US HIGHWAY 54/KELLOGG AVENUE PROJECT	PROJECT 136462-WSTR-E001	DRAWING NUMBER WSTR-E001	REV 1
0	01/31/05	NO	NO	NO	NO	NO	BLACK & VEATCH	69KV UNDERGROUND TRANSMISSION LINE COVER SHEET	AREA		