




**DETAIL P**  
SIDE ELEVATION  
CABLE PROTECTION SHRroud  
NTS

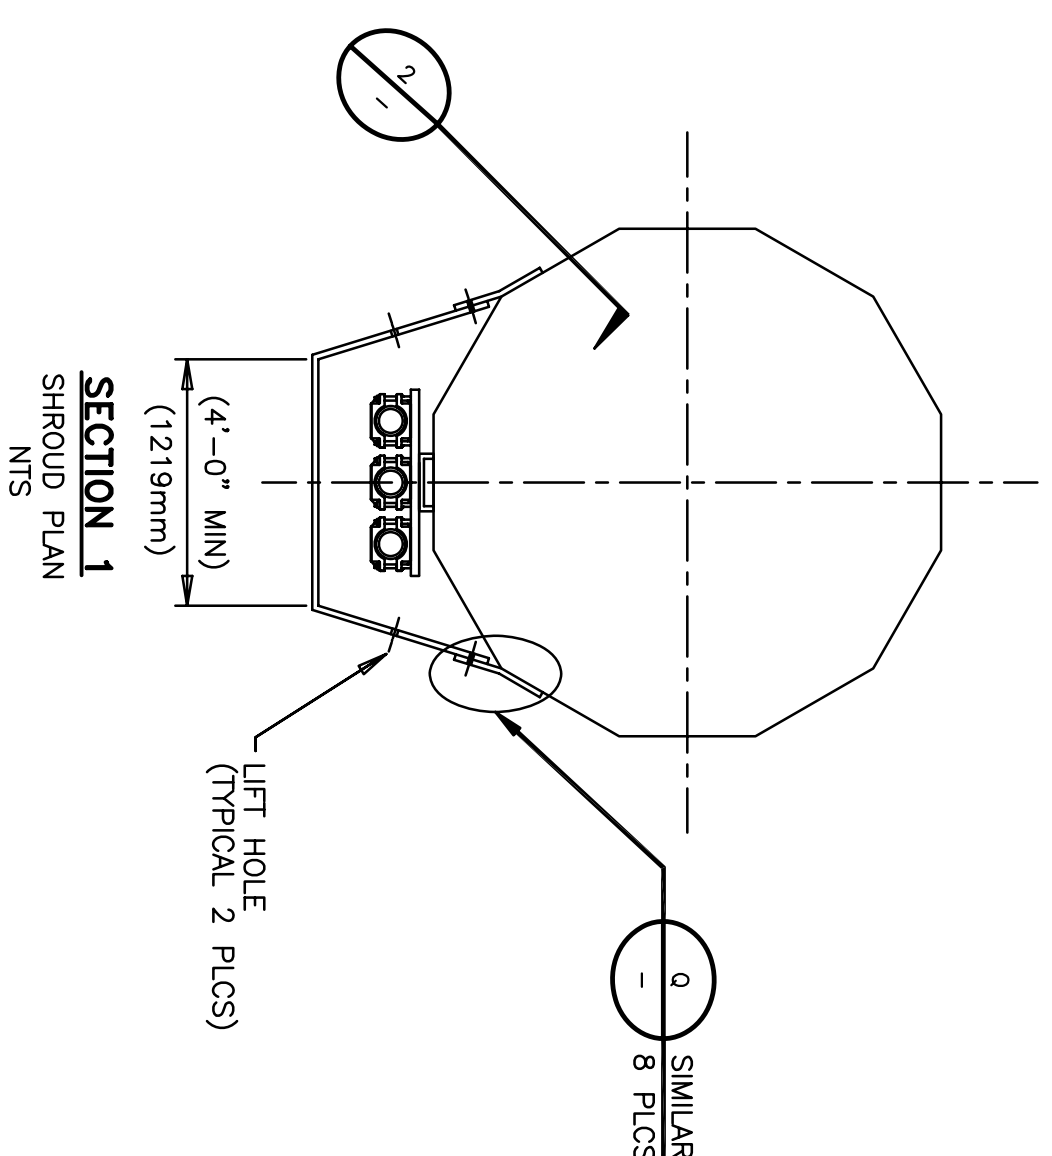


**SECTION 1**  
SHRroud PLAN  
NTS

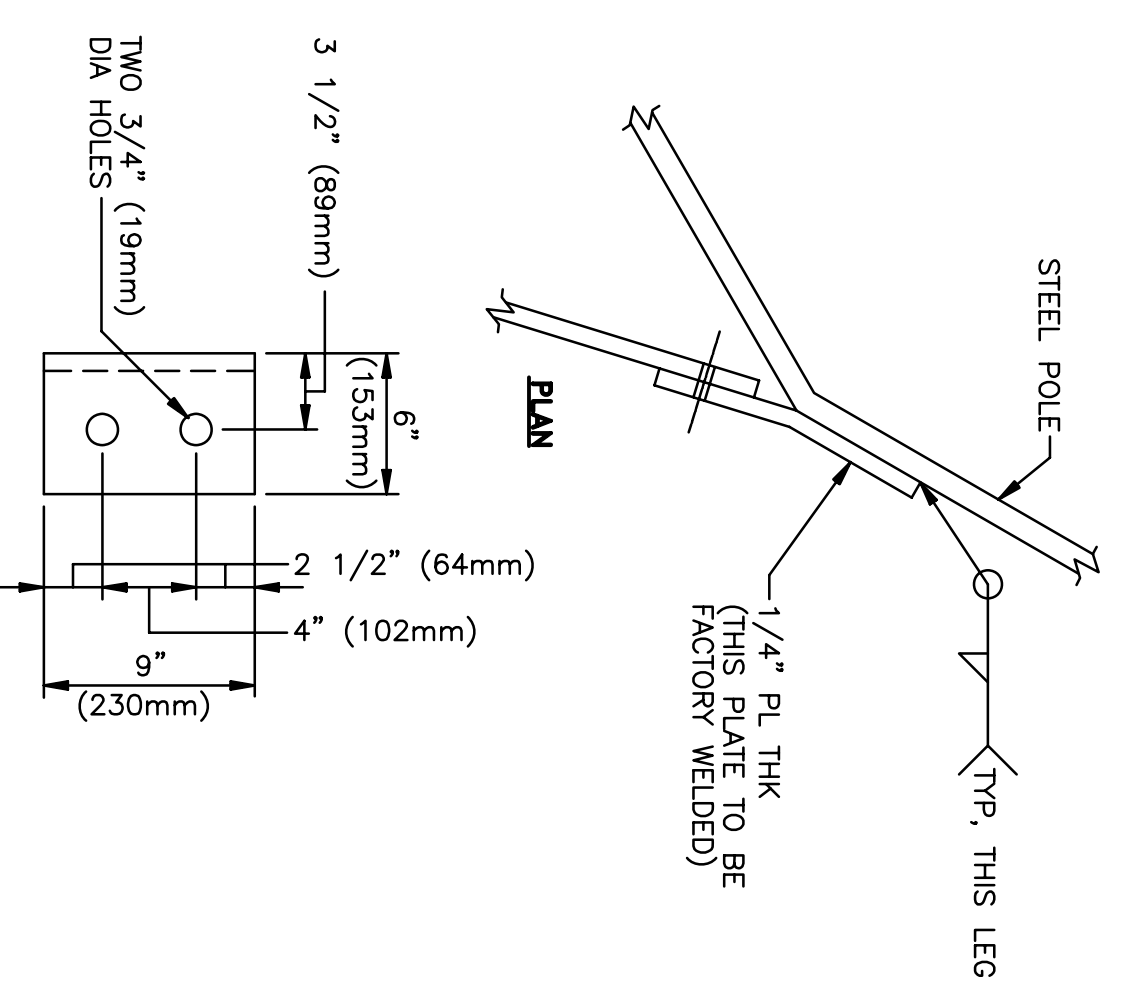

**DETAIL Q**  
SHRroud MOUNTING BRACKET  
NTS

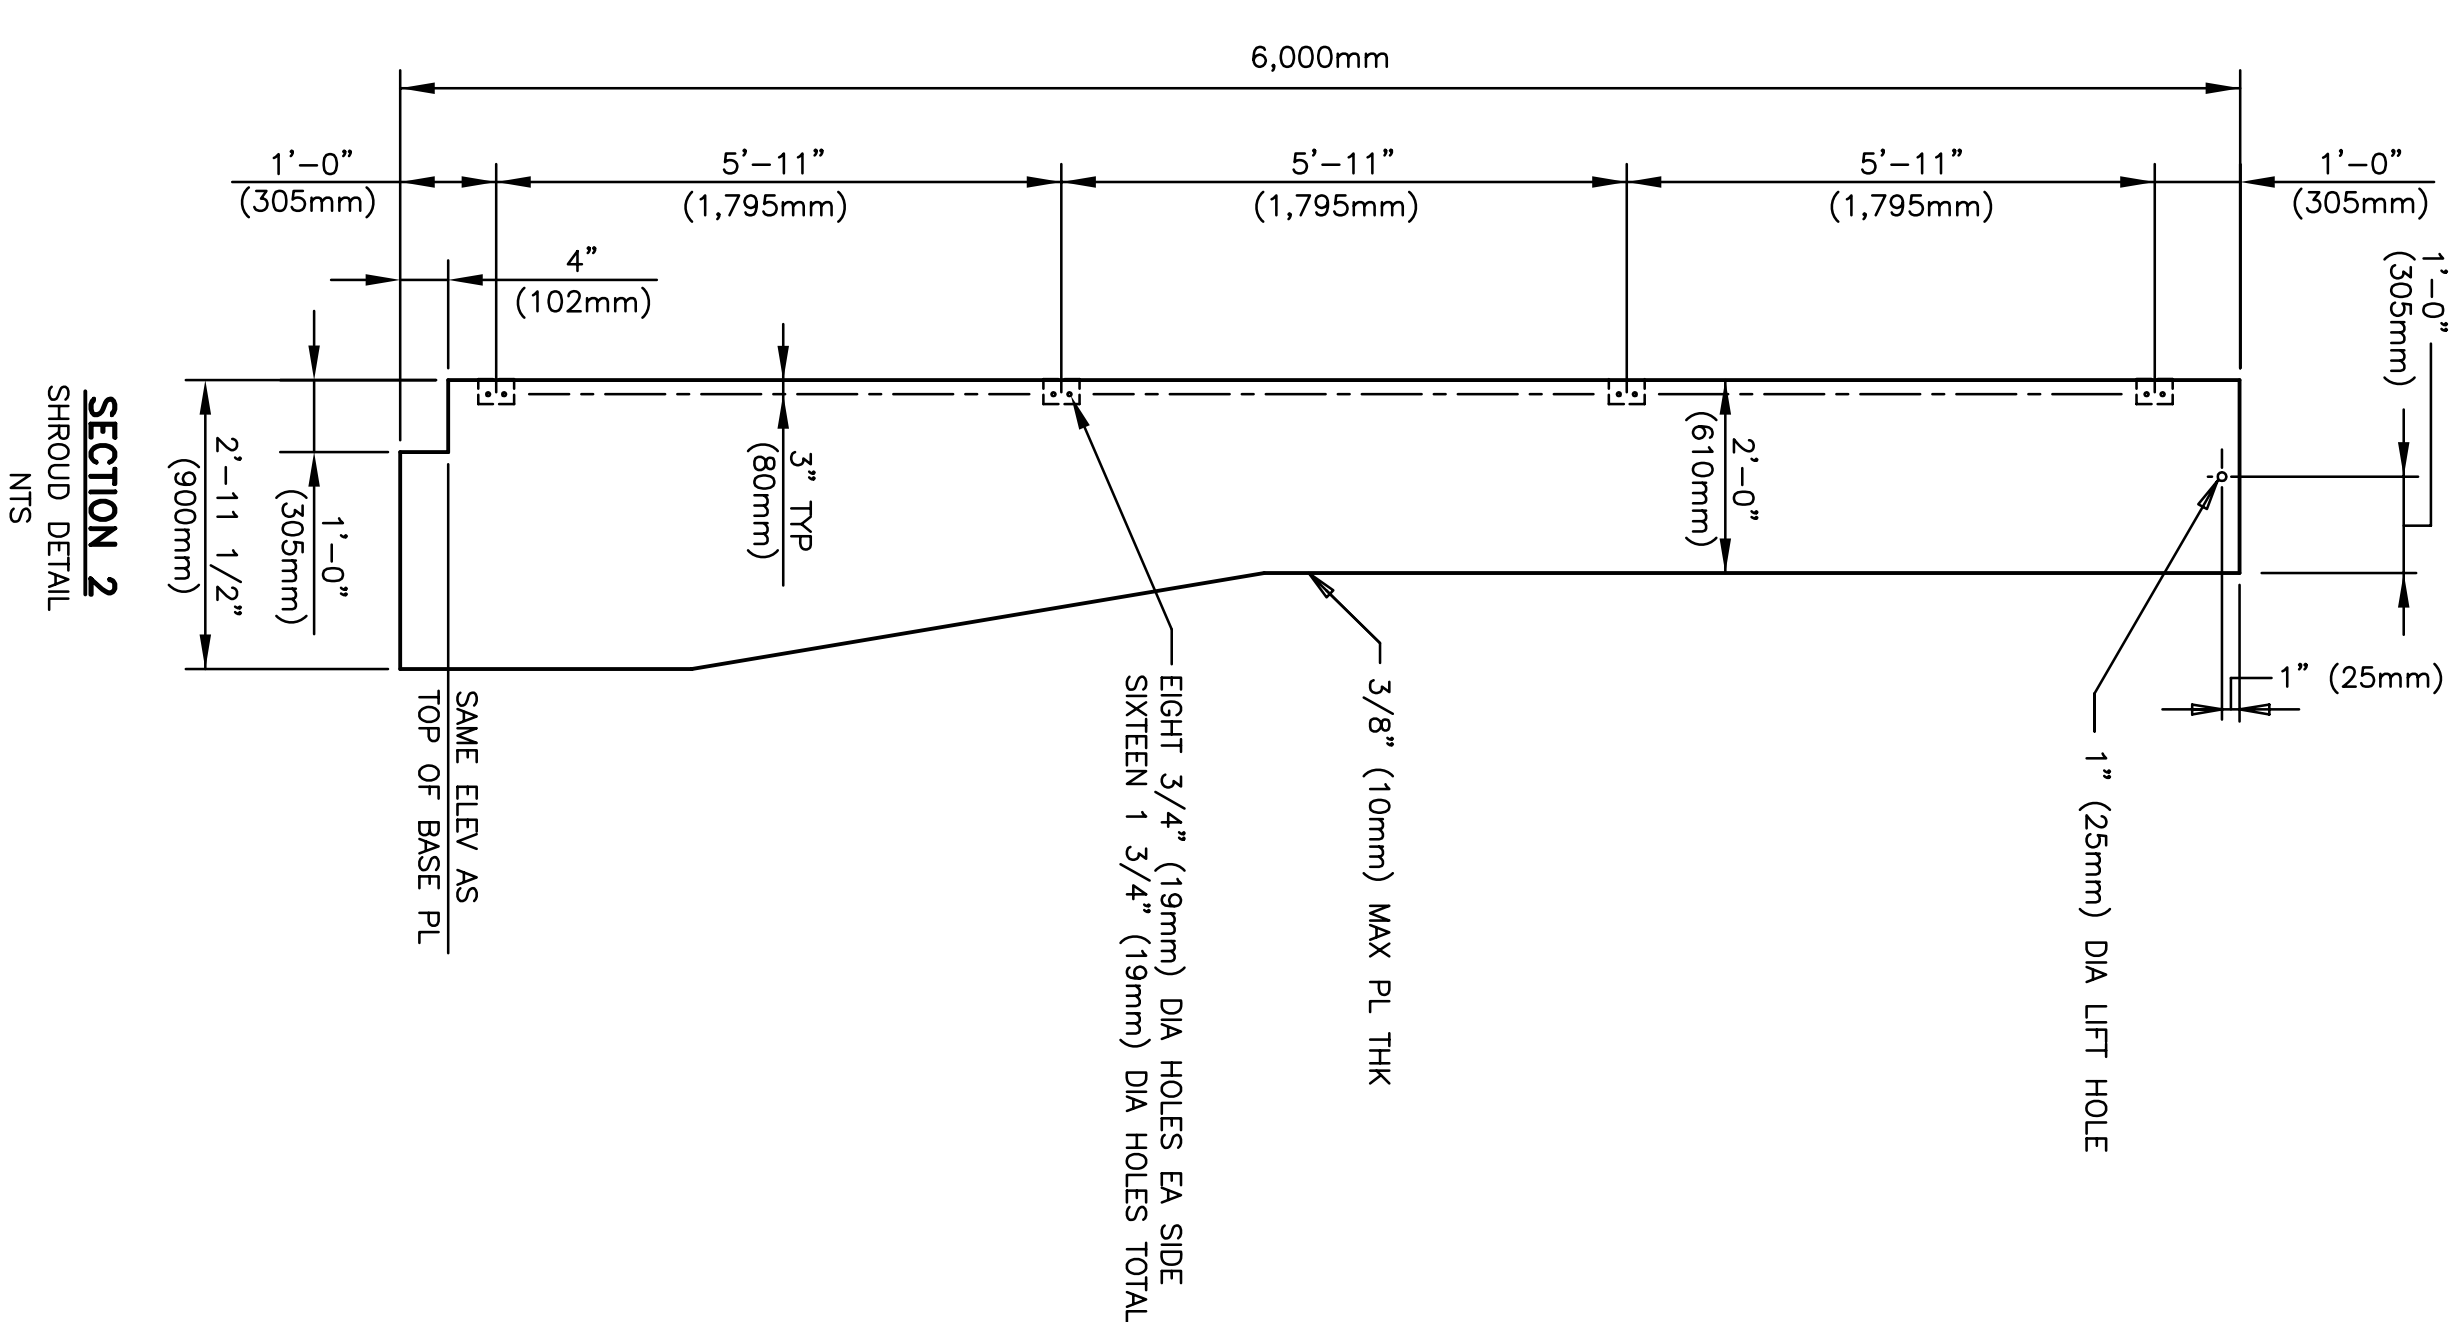


**SECTION 2**  
SHRroud DETAIL  
NTS

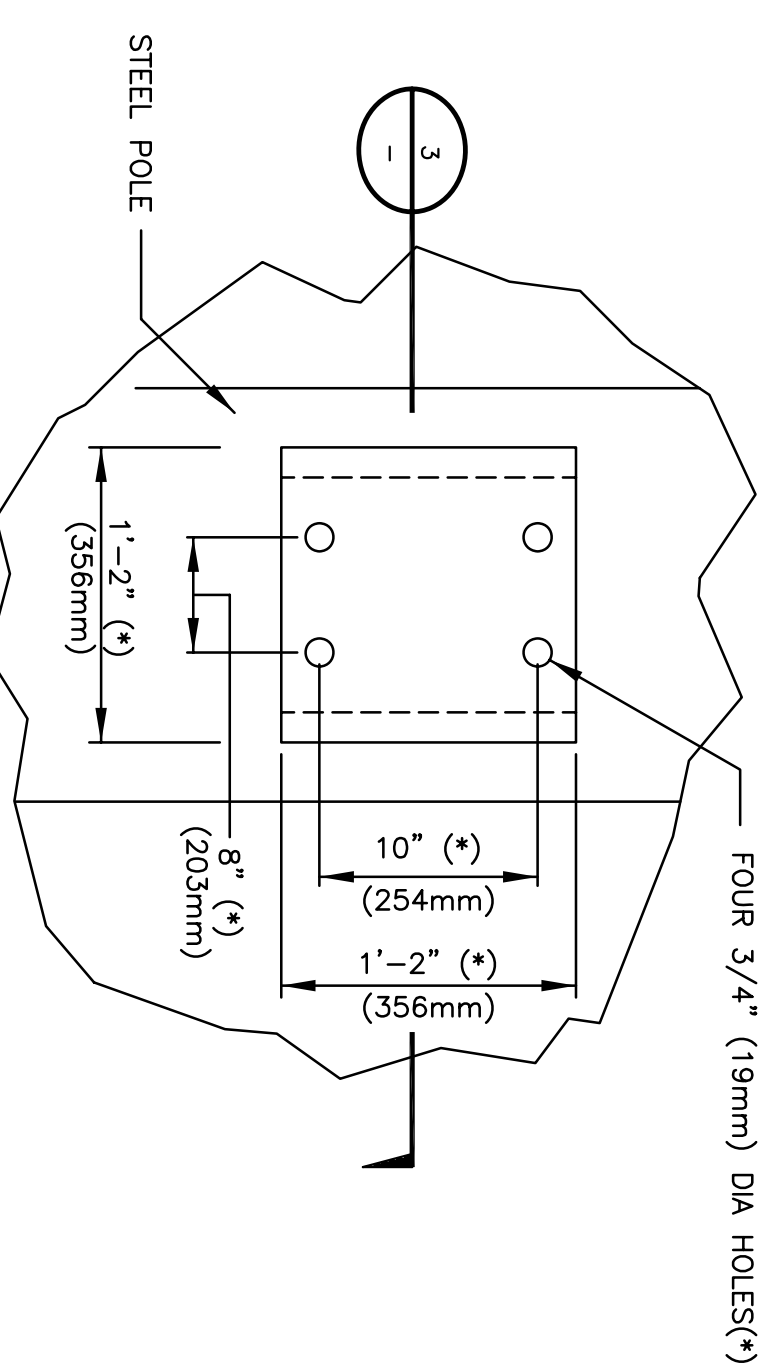


**DETAIL R**  
POST INSULATOR MOUNTING BRACKET  
NTS


**NOTES:**  
1. DIMENSIONS NOTED (\*) MAY VARY DEPENDING ON THE ACTUAL MATERIALS FURNISHED.

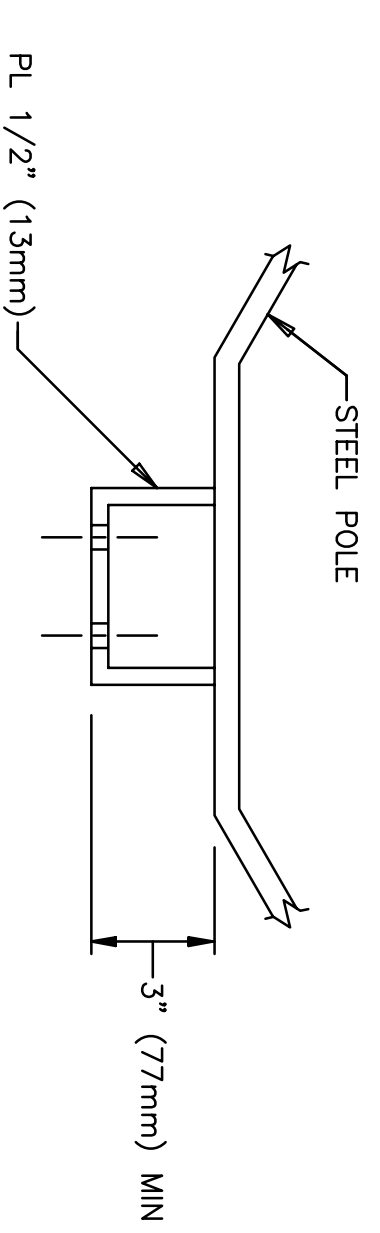


**SECTION 3**  
NTS

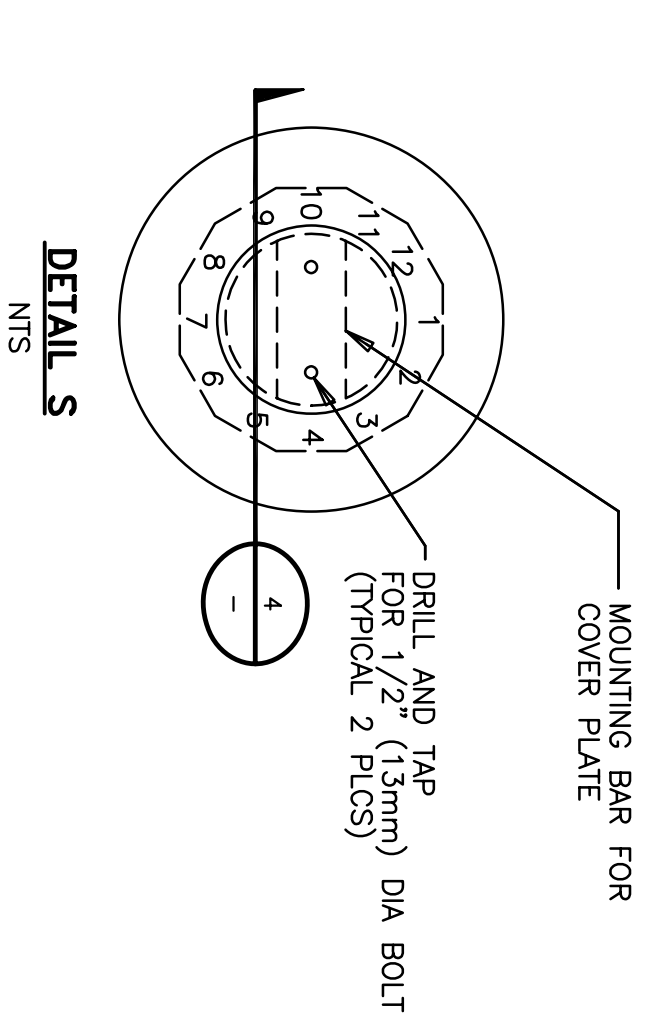

**DETAIL S**  
NTS

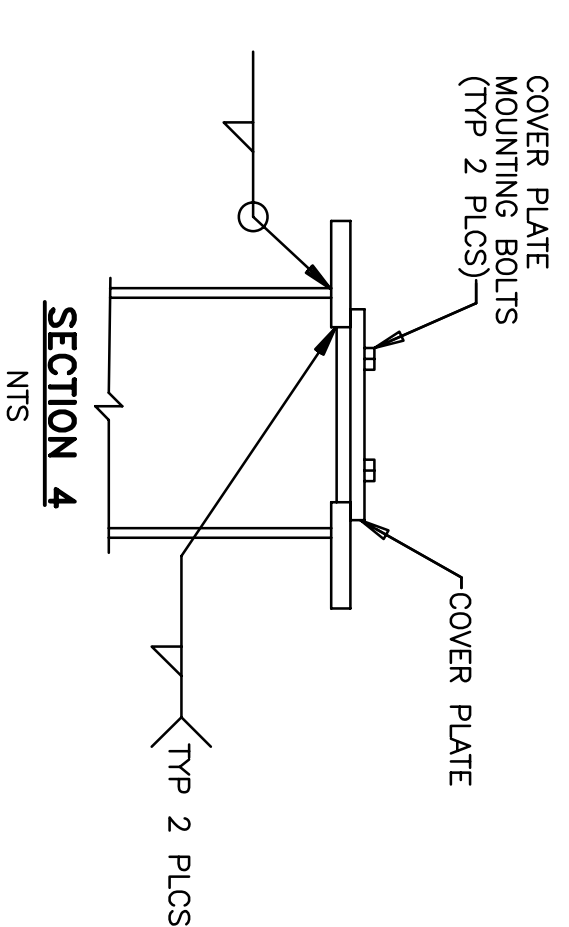

**SECTION 4**  
NTS

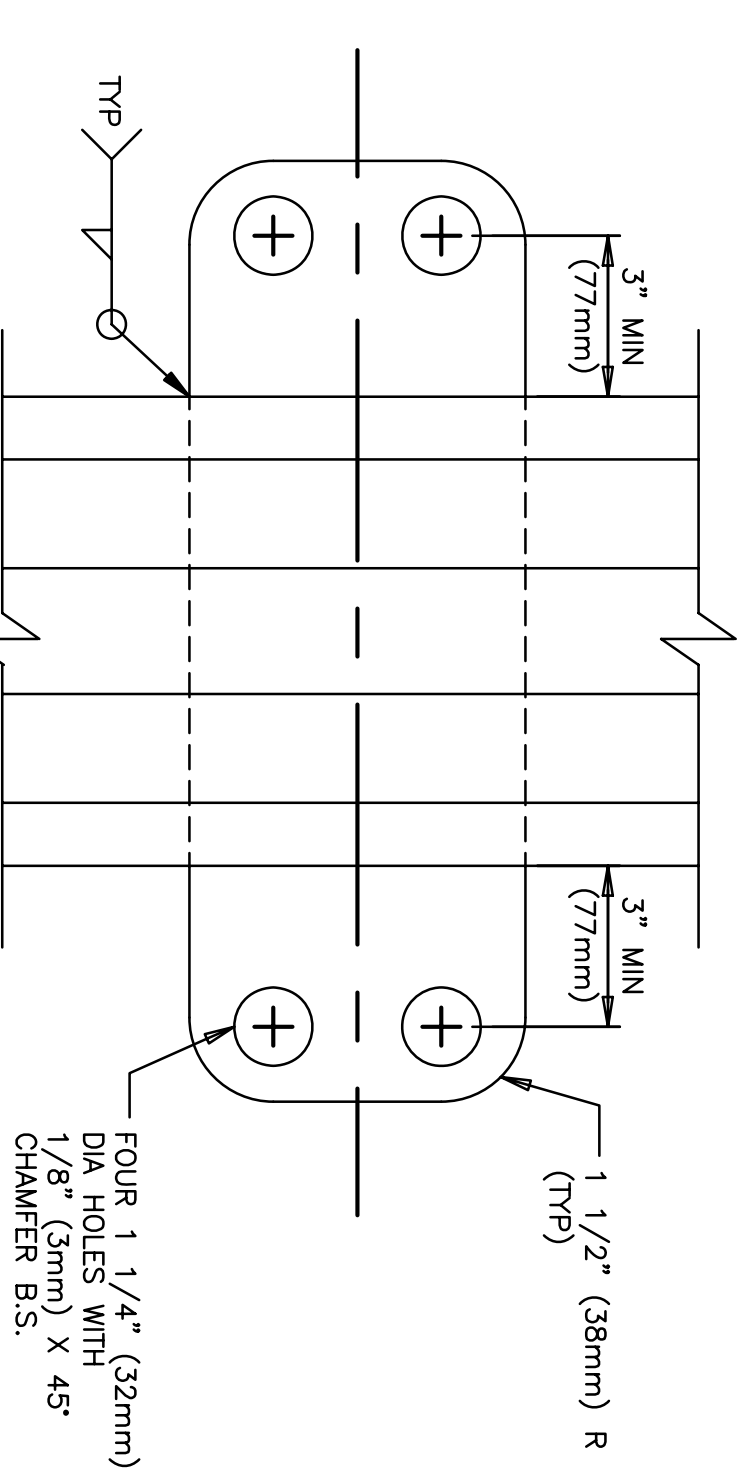

**ELEVATION**

NOT USED

**DETAIL T**  
TEMPORARY CONDUCTOR VANG  
(OUTER PHASES)  
NTS

**KDOT PROJ. NO. 54-87 K-8258-01**

**Sheet No. 159 of 556**

**APPROVED FOR CONSTRUCTION**

NO.	DATE	REVISIONS AND RECORD OF ISSUE	1	03/01/06	ISSUED FOR CONSTRUCTION	0	01/31/05	95% REVIEW ISSUE
NO.	DATE	REVISIONS AND RECORD OF ISSUE	1	03/01/06	ISSUED FOR CONSTRUCTION	0	01/31/05	95% REVIEW ISSUE
NO.	DATE	REVISIONS AND RECORD OF ISSUE	1	03/01/06	ISSUED FOR CONSTRUCTION	0	01/31/05	95% REVIEW ISSUE

ENGINEER	BLACK & VEATCH	WESTAR ENERGY COMPANY	PROJECT	136462-WSTR-P006
CHECKED	FLR	US HIGHWAY 54/KELLOGG AVENUE PROJECT	DRAWING NUMBER	1
DATE	01/31/05	69KV UNDERGROUND CABLE PROJECT	AREA	
		TRANSITION STRUCTURE DETAILS		