



STATE	PROJECT NO.	YEAR	SHEET NO.	TOTAL SHEETS
KANSAS	54-87 K-8258-01	2007	177	556

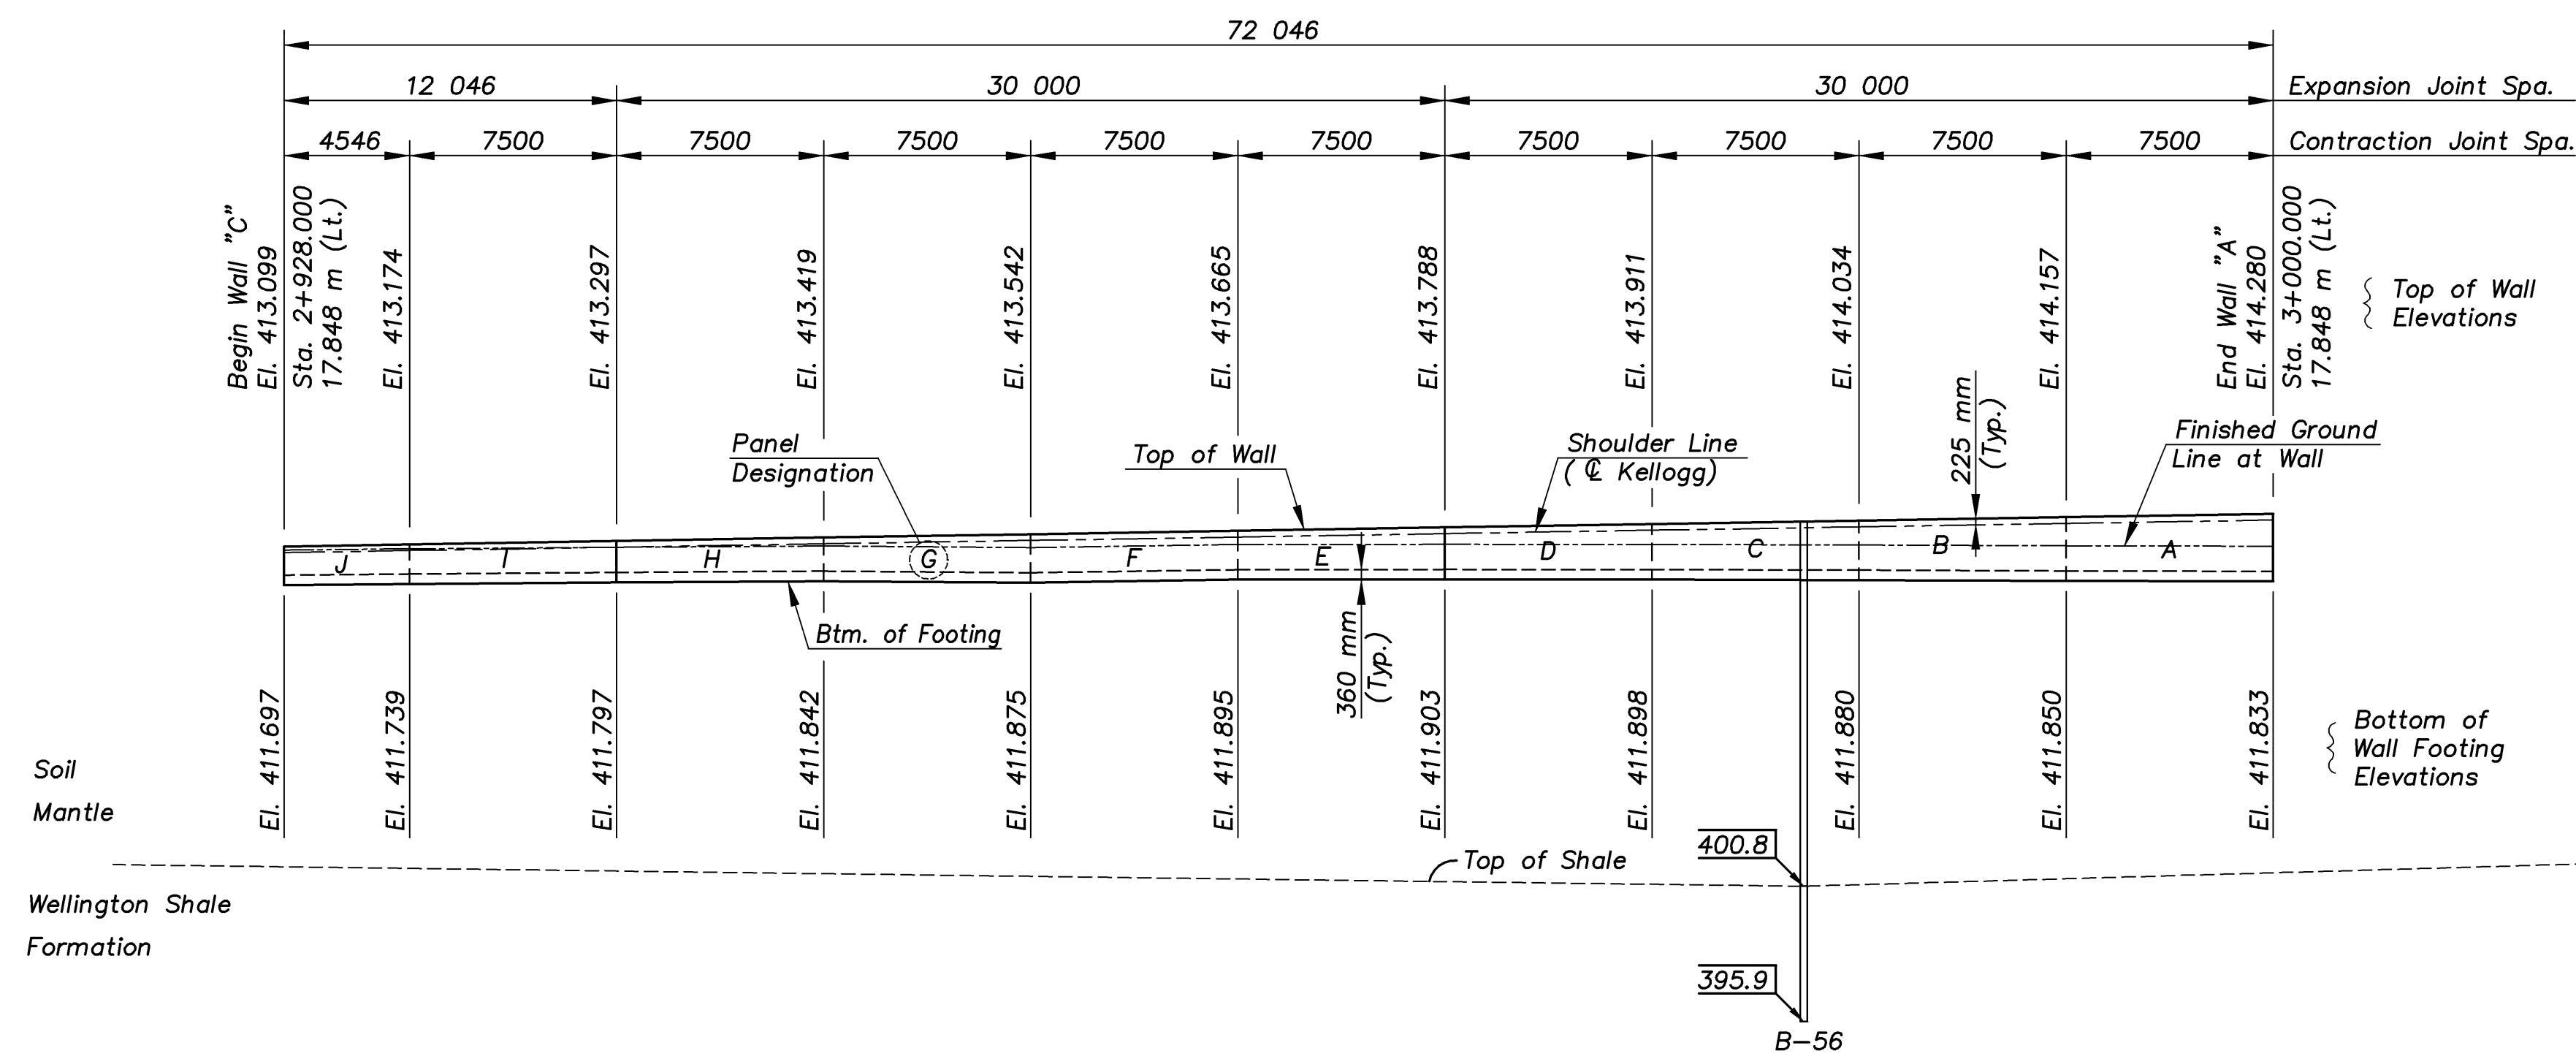


ELEVATION OF CANTILEVERED RETAINING WALL "C" (LT.)

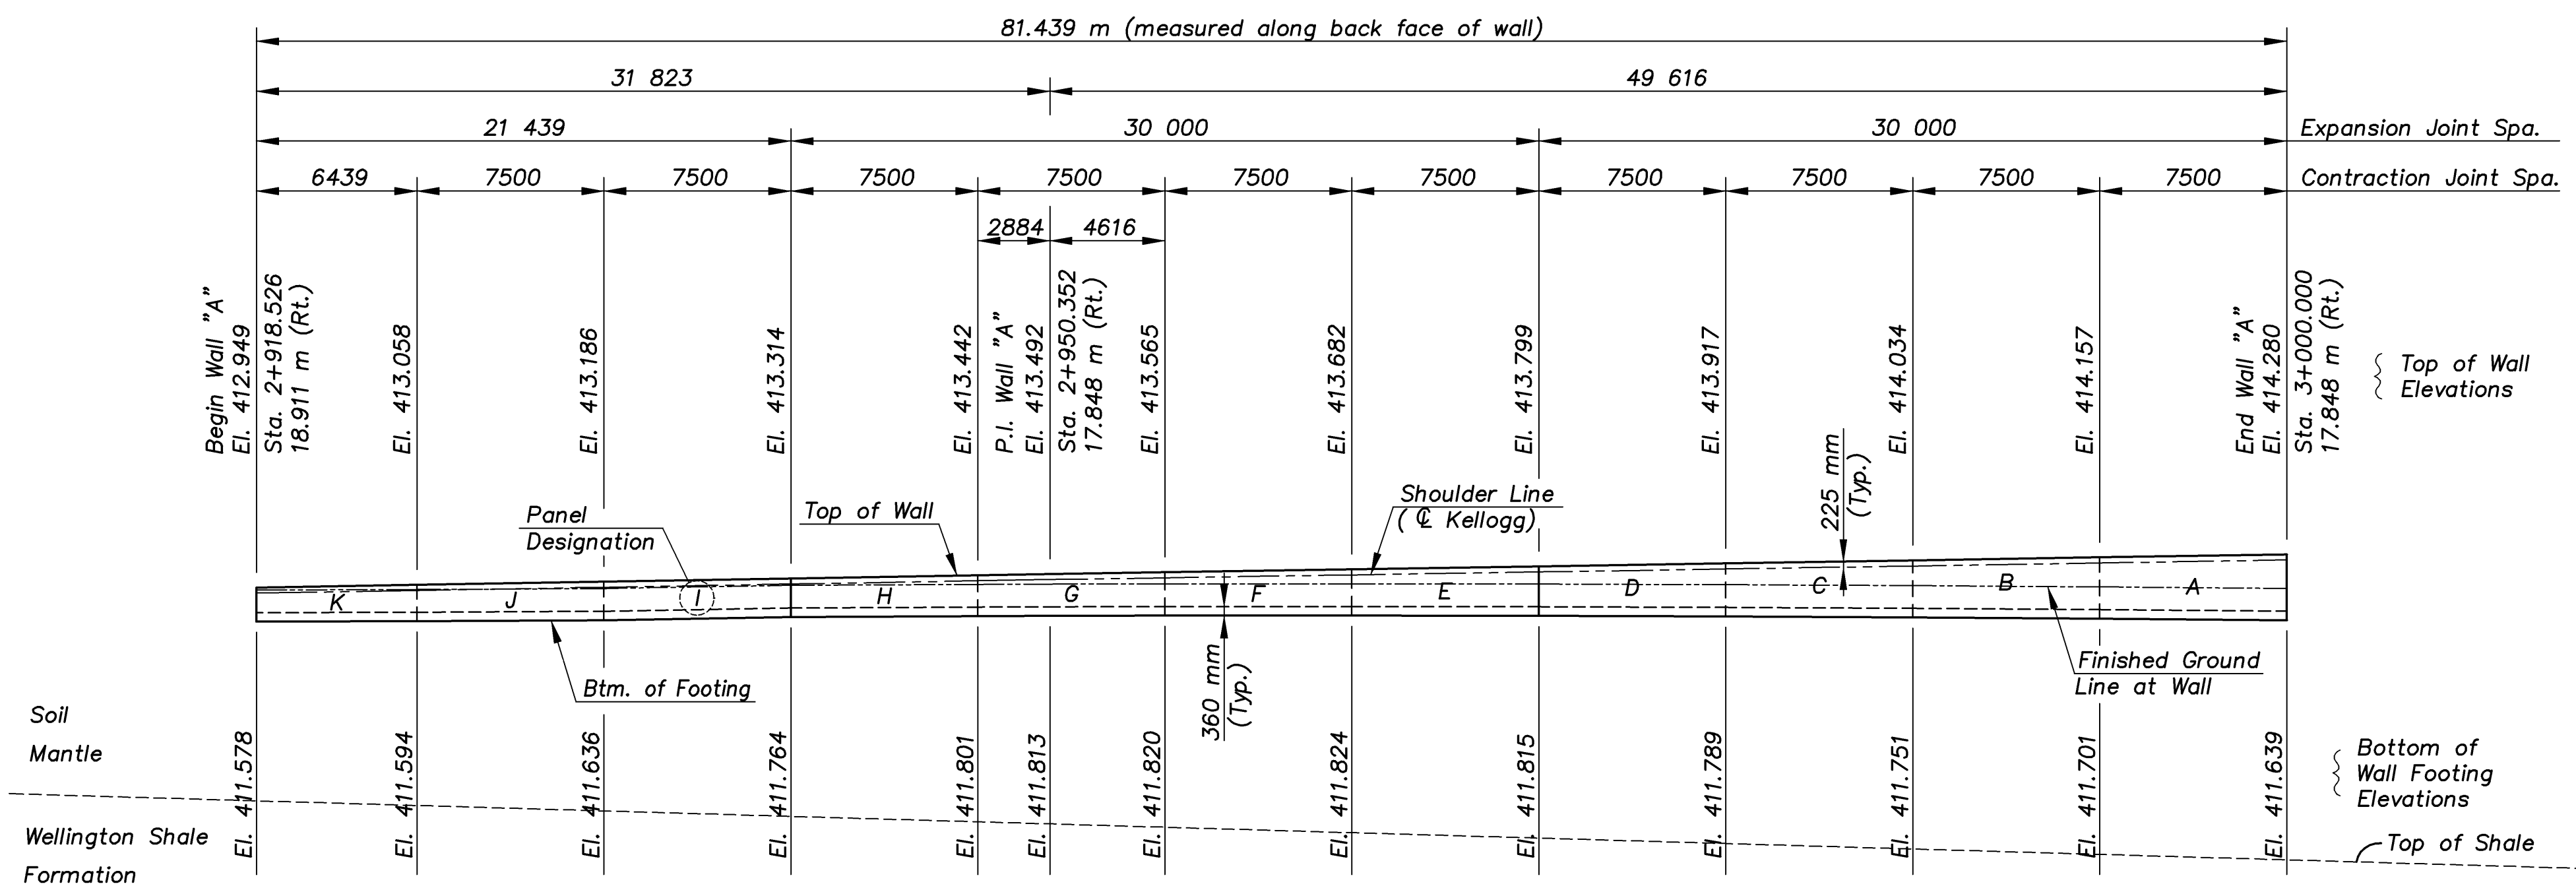

ELEVATION OF CANTILEVERED RETAINING WALL "A" (RT.)

MISC-WALLS/DETAILS 1:200

KANSAS DEPARTMENT OF TRANSPORTATION		 Cook, Flatt & Strobel ENGINEERS, P. A.
CANTILEVERED RETAINING WALLS (ARMOUR ROAD BRIDGE)		
DESIGNED	R.S.C.	SCALE
DETAILED	T.R.G.	DATE
QUANTITIES	T.R.G.	SHEET 4 OF 7

Proj. No. 54-87 K-8258-01 SEDGWICK COUNTY