




STATE	PROJECT NO.	YEAR	SHEET NO.	TOTAL SHEETS
KANSAS	54-87 K-8258-01	2007	217	556

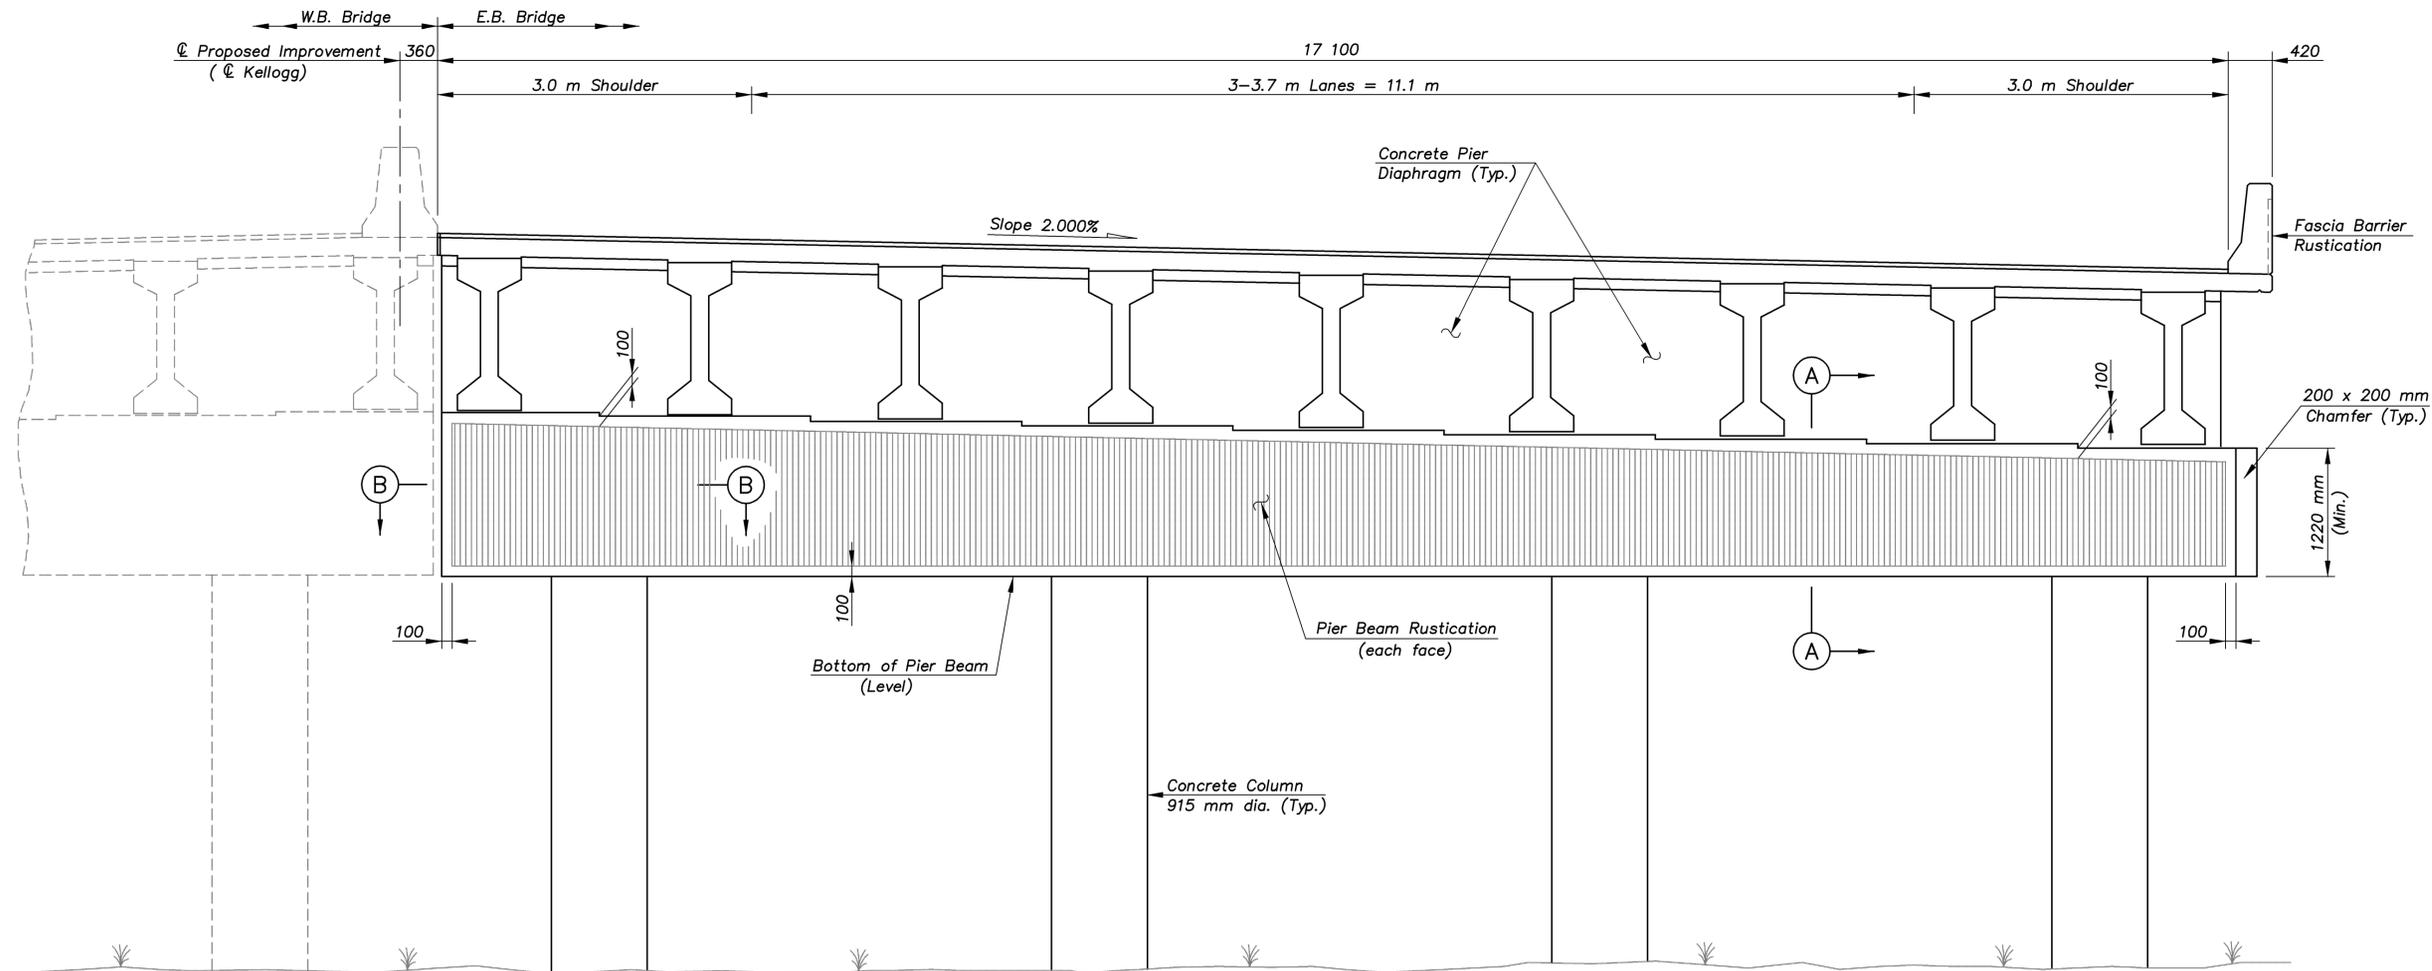

TYPICAL ELEVATION VIEW OF PIER
(E.B. Bridge shown, W.B. Bridge similar)

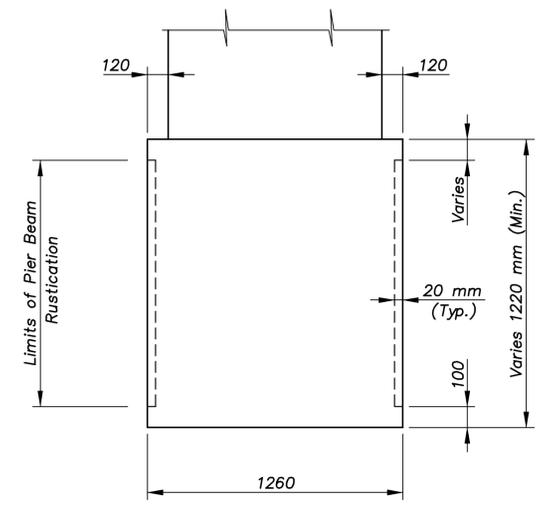

SECTION A-A

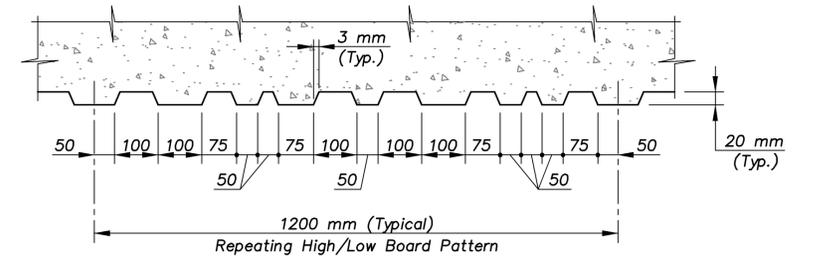

SECTION B-B

ARMOUR/RUSTICATION 1:100

KANSAS DEPARTMENT OF TRANSPORTATION
 BR. NO. 54-87-30.81(700) W.B. STA. 3+378.725
 BR. NO. 54-87-30.82(701) E.B.
PIER RUSTICATION DETAILS
 KELLOGG AVENUE OVER ARMOUR ROAD
 Proj. No. 54-87 K-8258-01 SEDGWICK COUNTY

CFS
Cook, Flatt & Strobel
 ENGINEERS, P. A.

DESIGNED	R.S.C.	SCALE	Varies
DETAILED	T.R.G.	DATE	
QUANTITIES	T.R.G.	SHEET	37 OF 39