



STATE	PROJECT NO.	YEAR	SHEET NO.	TOTAL SHEETS
KANSAS	54-87 K-8258-01	2007	263	556

E.F. INDICATES EACH FACE.
N.F. INDICATES NEAR FACE.
F.F. INDICATES FAR FACE.

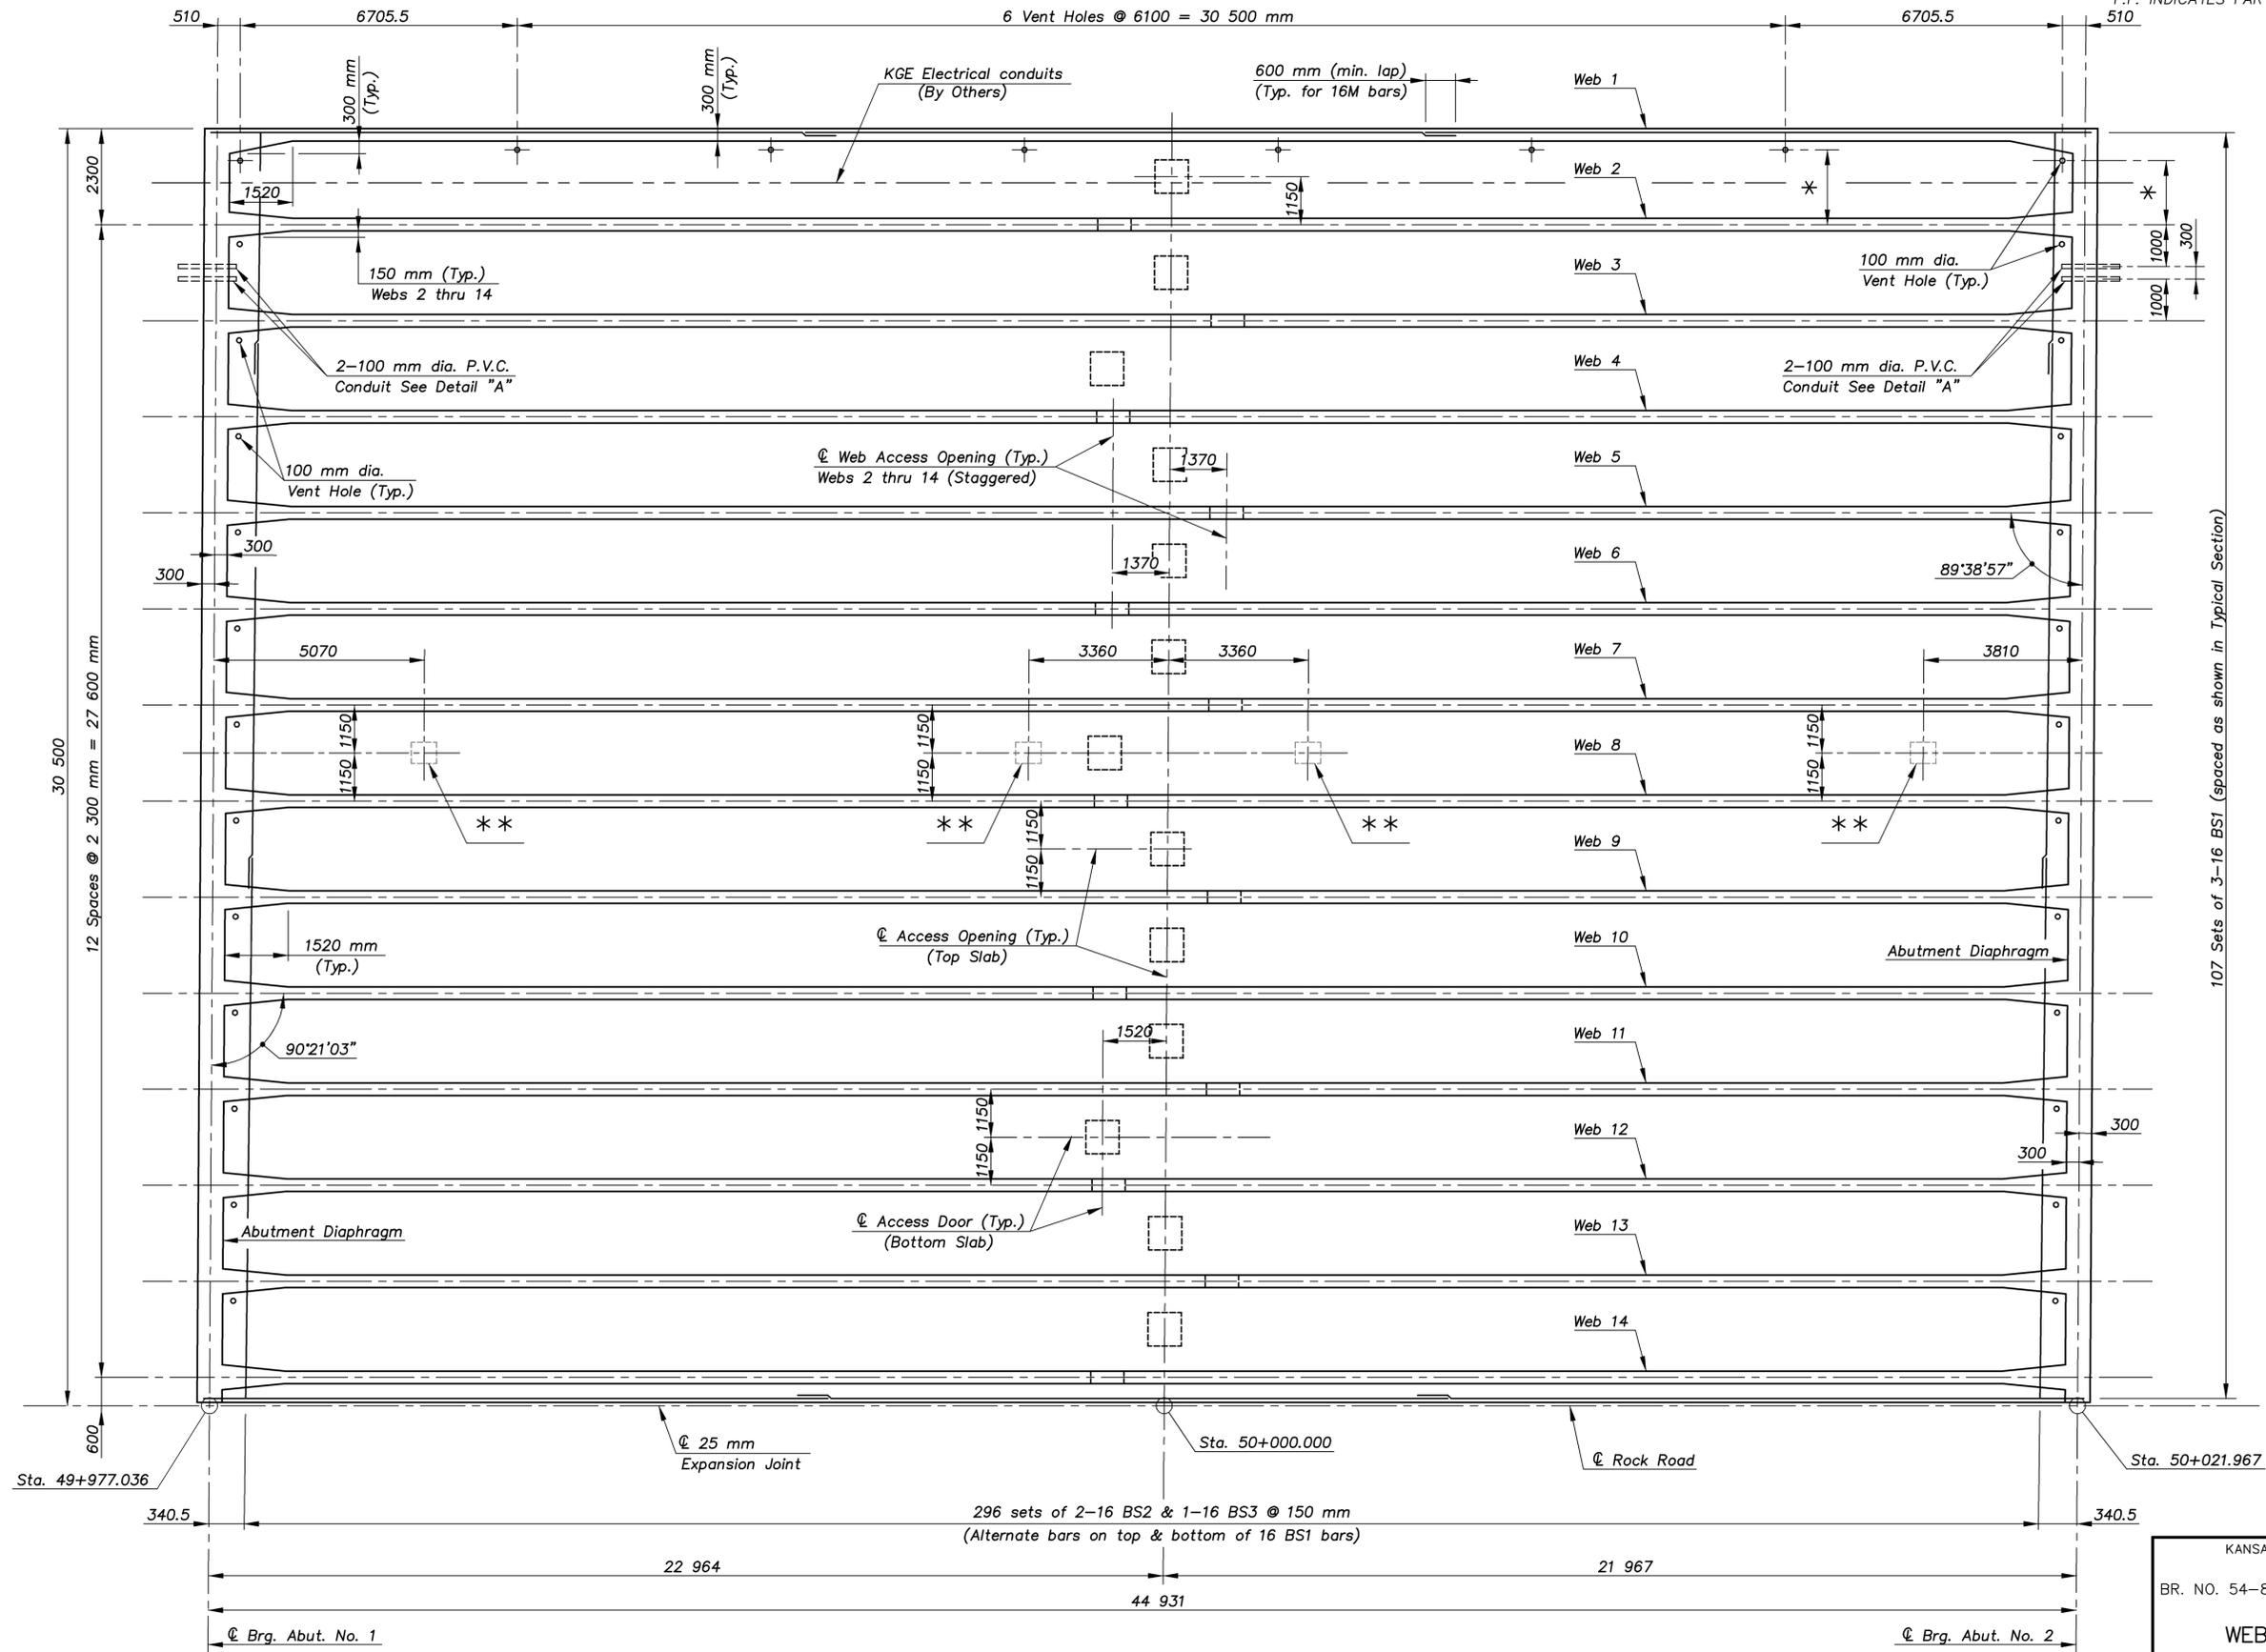

** Semi-Recessed Light location. See Under Bridge Deck Lighting Details.

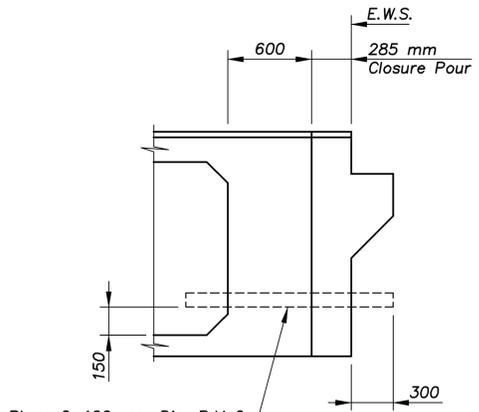

Place 2-100 mm Dia. P.V.C. Conduits capped each end for future use at each Abutment. Payment for this work shall be included in the unit price bid for "Concrete (Grade 35) (SF) (AE) (SA)".

DETAIL "A"

PLAN VIEW
(Top Slab not shown)

* PLACE 100 mm DIA. VENT HOLES ADJACENT TO 150 mm FILLET AS SHOWN IN VENT HOLE DETAIL ON "MISCELLANEOUS DETAILS" SHEET.

KANSAS DEPARTMENT OF TRANSPORTATION		CFS	
BR. NO. 54-87-31.12(702)	STA. 3+877.518	Cook, Flatt & Strobel ENGINEERS, P. A.	
WEB LAYOUT (EAST BOX)		DESIGNED R.S.C.	SCALE Varies
ROCK ROAD OVER KELLOGG AVENUE		DETAILED T.R.G.	DATE
Proj. No. 54-87 K-8258-01	SEDGWICK COUNTY	QUANTITIES T.R.G.	SHEET 17 OF 41

ROCK/BOXGRD 1:100