


E.F. INDICATES EACH FACE.
 N.F. INDICATES NEAR FACE.
 F.F. INDICATES FAR FACE.

STATE	PROJECT NO.	YEAR	SHEET NO.	TOTAL SHEETS
KANSAS	54-87 K-8258-01	2007	269	556

NOTE: SEE "PLAN OF TOP SLAB CANTILEVERED SECTION" SHEET FOR DETAIL "C" & "D".

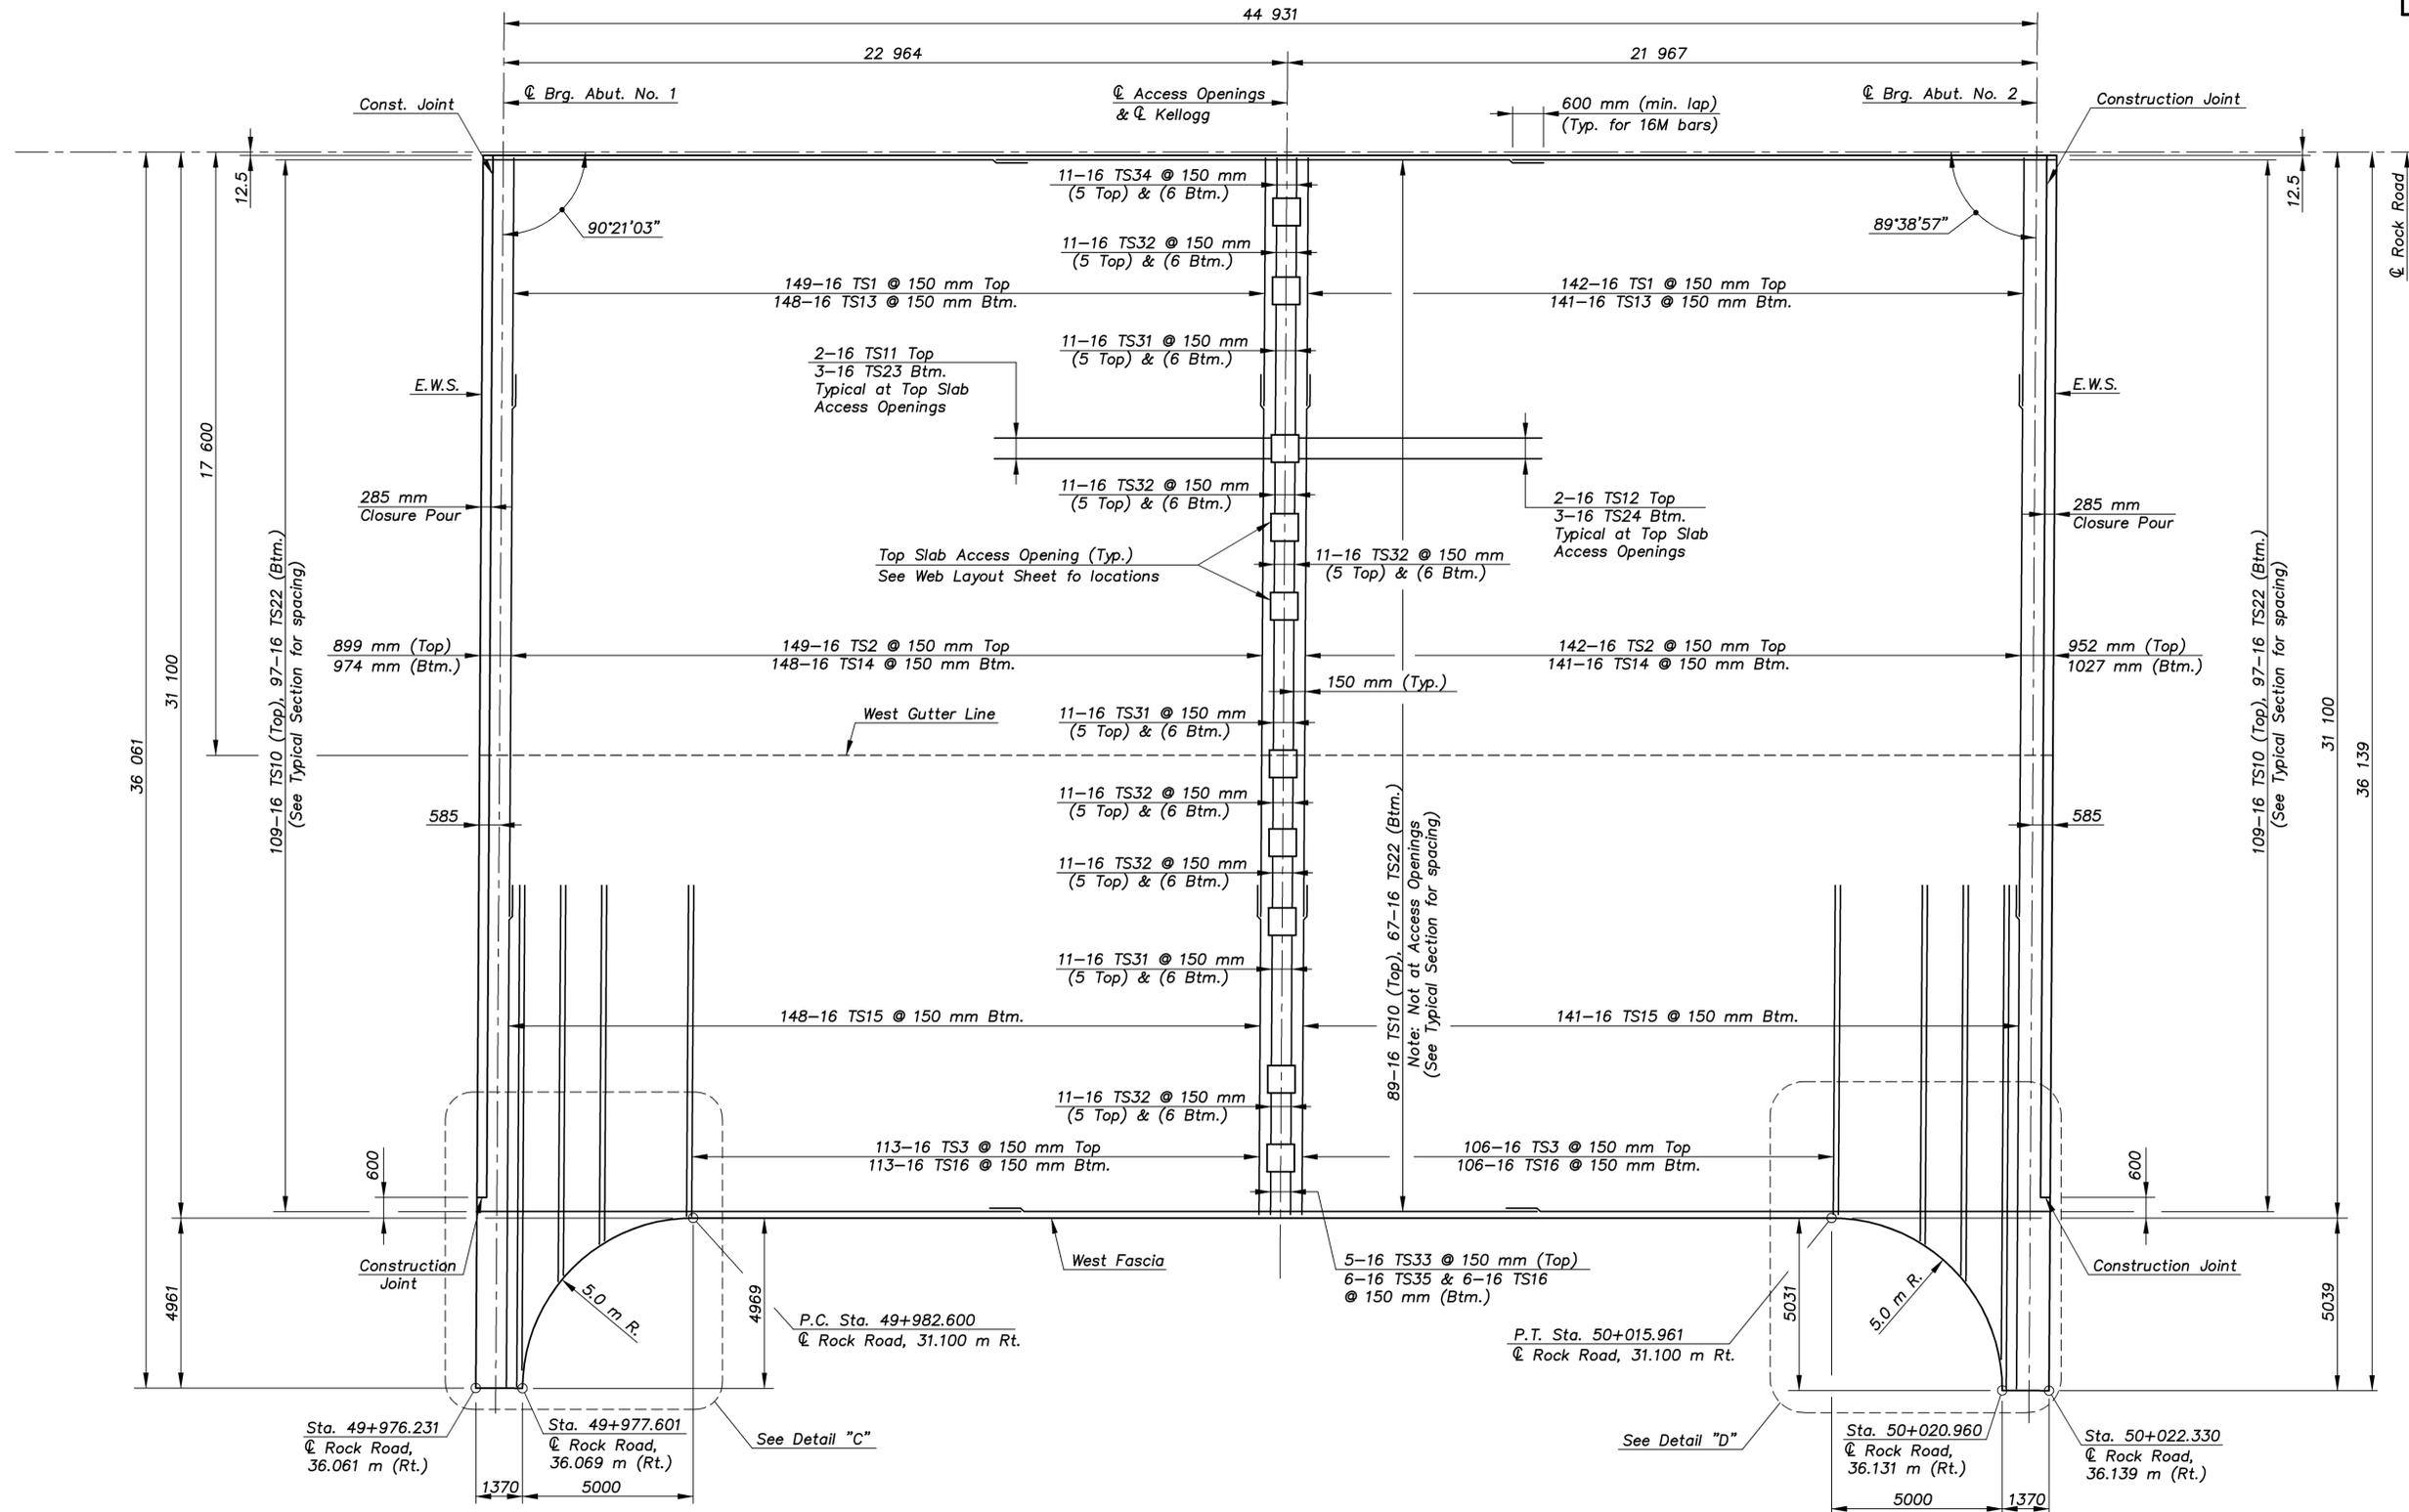

TOP SLAB PLAN VIEW

ROCK/SLAB
 1:100

KANSAS DEPARTMENT OF TRANSPORTATION
 BR. NO. 54-87-31.12(702) STA. 3+877.518

TOP SLAB PLAN (WEST BOX)
 ROCK ROAD OVER KELLOGG AVENUE

Proj. No. 54-87 K-8258-01 SEDGWICK COUNTY



Cook, Flatt & Strobel
 ENGINEERS, P. A.

DESIGNED	R.S.C.	SCALE	Varies
DETAILED	T.R.G.	DATE	
QUANTITIES	T.R.G.	SHEET	23 OF 41