



NOTE: All longitudinal Barrier Rail dimensions are measured along the centerline of Rail.

E.F. INDICATES EACH FACE.
N.F. INDICATES NEAR FACE.
F.F. INDICATES FAR FACE.


STATE	PROJECT NO.	YEAR	SHEET NO.	TOTAL SHEETS
KANSAS	54-87 K-8258-01	2007	276	556

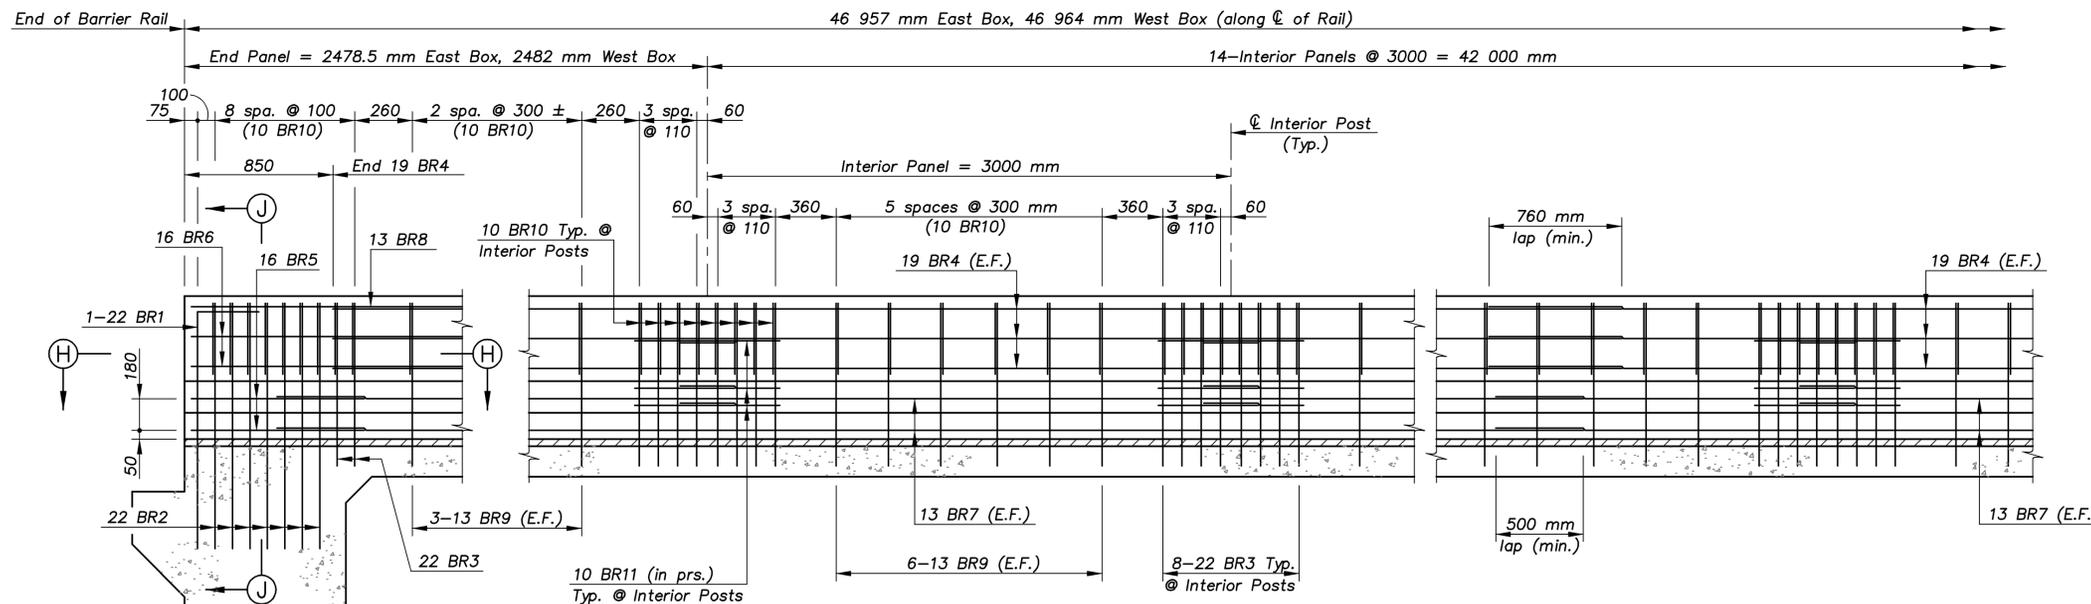


PARTIAL ELEVATION OF BARRIER RAIL

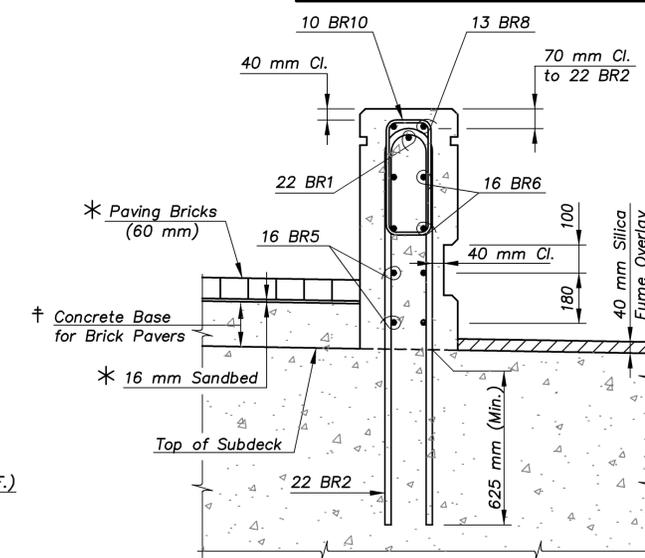

SECTION J-J

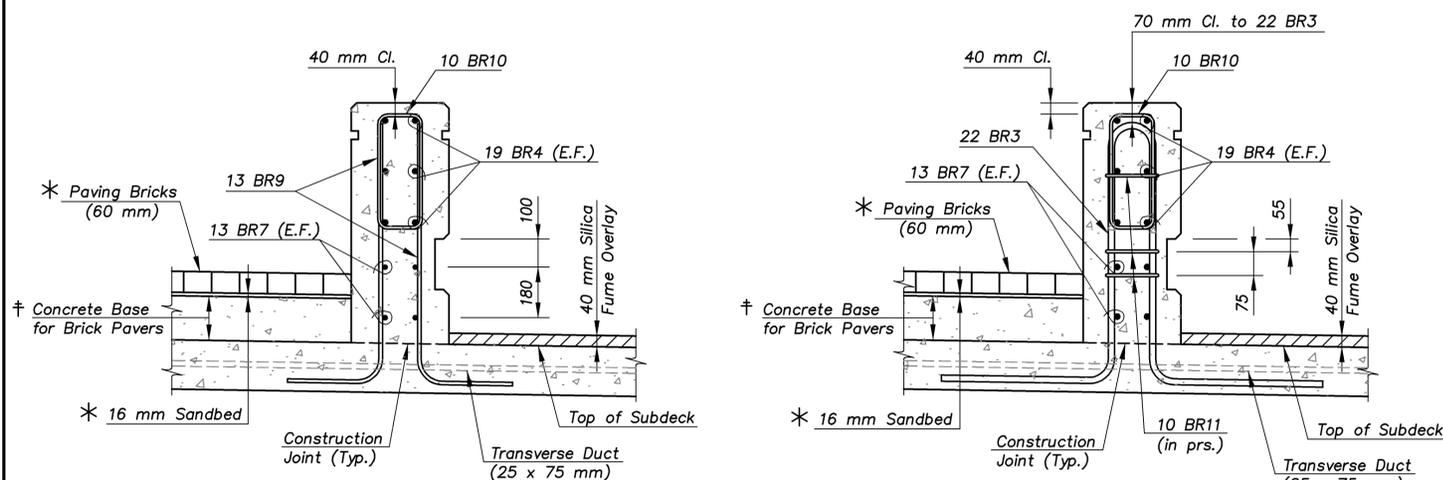


TYPICAL BARRIER RAIL SECTIONS SHOWING REINFORCING

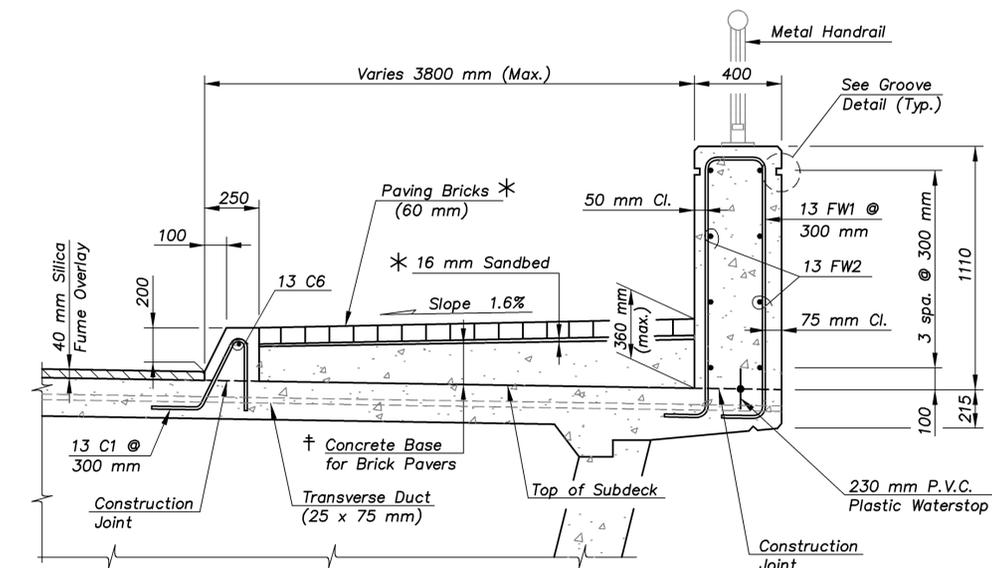


* NOTE: Paving Bricks and 16 mm Sandbed shall be included in the Roadway Quantities for payment.

† NOTE: Concrete Base for Brick Pavers is included in the Superstructure Quantities for payment.

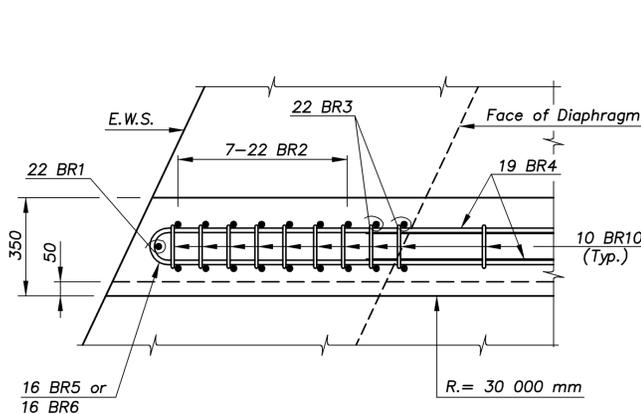

SECTION H-H

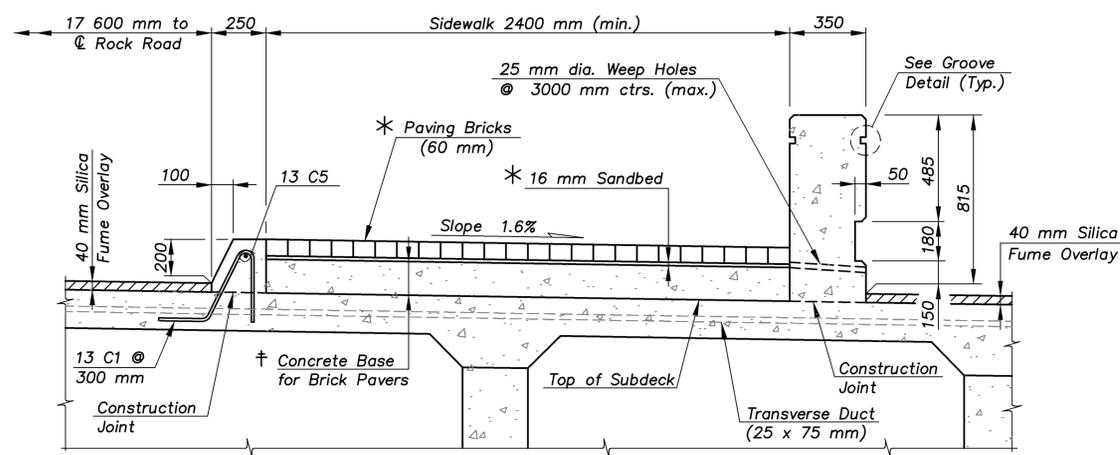

SECTION F-F

KANSAS DEPARTMENT OF TRANSPORTATION		 Cook, Flatt & Strobel ENGINEERS, P. A.	
BR. NO. 54-87-31.12(702) STA. 3+877.518			
BARRIER RAIL DETAILS		DESIGNED R.S.C.	SCALE Varies
ROCK ROAD OVER KELLOGG AVENUE		DATE T.R.G.	DATE
Proj. No. 54-87 K-8258-01 SEDGWICK COUNTY		QUANTITIES T.R.G.	SHEET 30 OF 41