


STATE	KDOT PROJECT NUMBER	YEAR	SHEET NUMBER	TOTAL SHEETS
KANSAS	54-87 K-8258-01	2007	306	556
			LS-1	

1 Landscape Areas — Project Start to Armour
 plotted scale 1:1000
 0 10 20 40 0 50 100
 meters feet

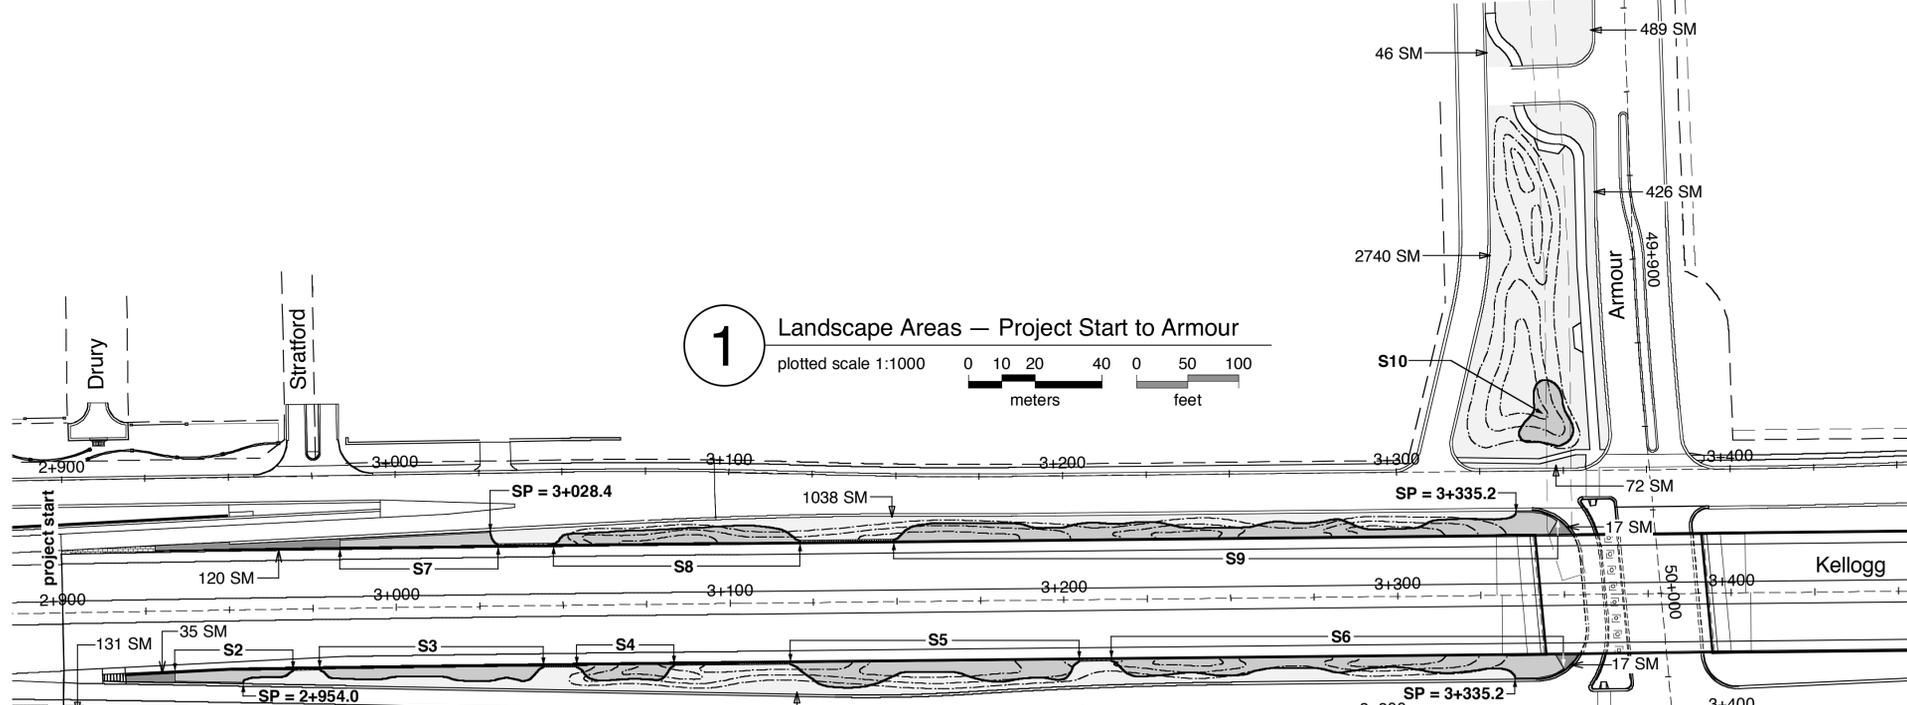


Landscape Areas Key 1 — Shrub Beds from Project Start to Rock Road

KEY NUMBER	Station Point Start	Station Point End	Area		Notes
			(Metric)	(English)	
S1	2+935.6	2+949.9	39 SM	423 SF	
S2	2+933.5	2+969.0	95 SM	1,021 SF	
S3	2+977.0	3+044.0	215 SM	2,312 SF	
S4	3+054.0	3+083.0	111 SM	1,199 SF	
S5	3+118.0	3+204.5	432 SM	4,653 SF	
S6	3+214.2	3+349.6	571 SM	6,141 SF	
S7	2+983.0	3+030.4	148 SM	1,587 SF	
S8	3+047.0	3+120.8	300 SM	3,231 SF	
S9	3+149.0	3+347.9	838 SM	9,021 SF	
S10	—	—	203 SM	2,186 SF	In landscape area
S11	3+393.2	3+533.3	576 SM	6,196 SF	
S12	3+538.0	3+598.6	147 SM	1,580 SF	
S13	3+607.9	3+629.4	48 SM	521 SF	
S14	3+671.5	3+737.4	155 SM	1,665 SF	
S15	3+781.8	3+841.2	148 SM	1,594 SF	
S16	3+389.9	3+614.0	846 SM	9,106 SF	
S17	3+642.0	3+670.0	71 SM	767 SF	
S18	3+695.2	3+738.9	101 SM	1,085 SF	

Note: In case of a discrepancy between the Landscaping Areas Key and the Plan, the Plan shall govern.

2 Landscape Areas — Armour to Rock
 plotted scale 1:1000
 0 10 20 40 0 50 100
 meters feet

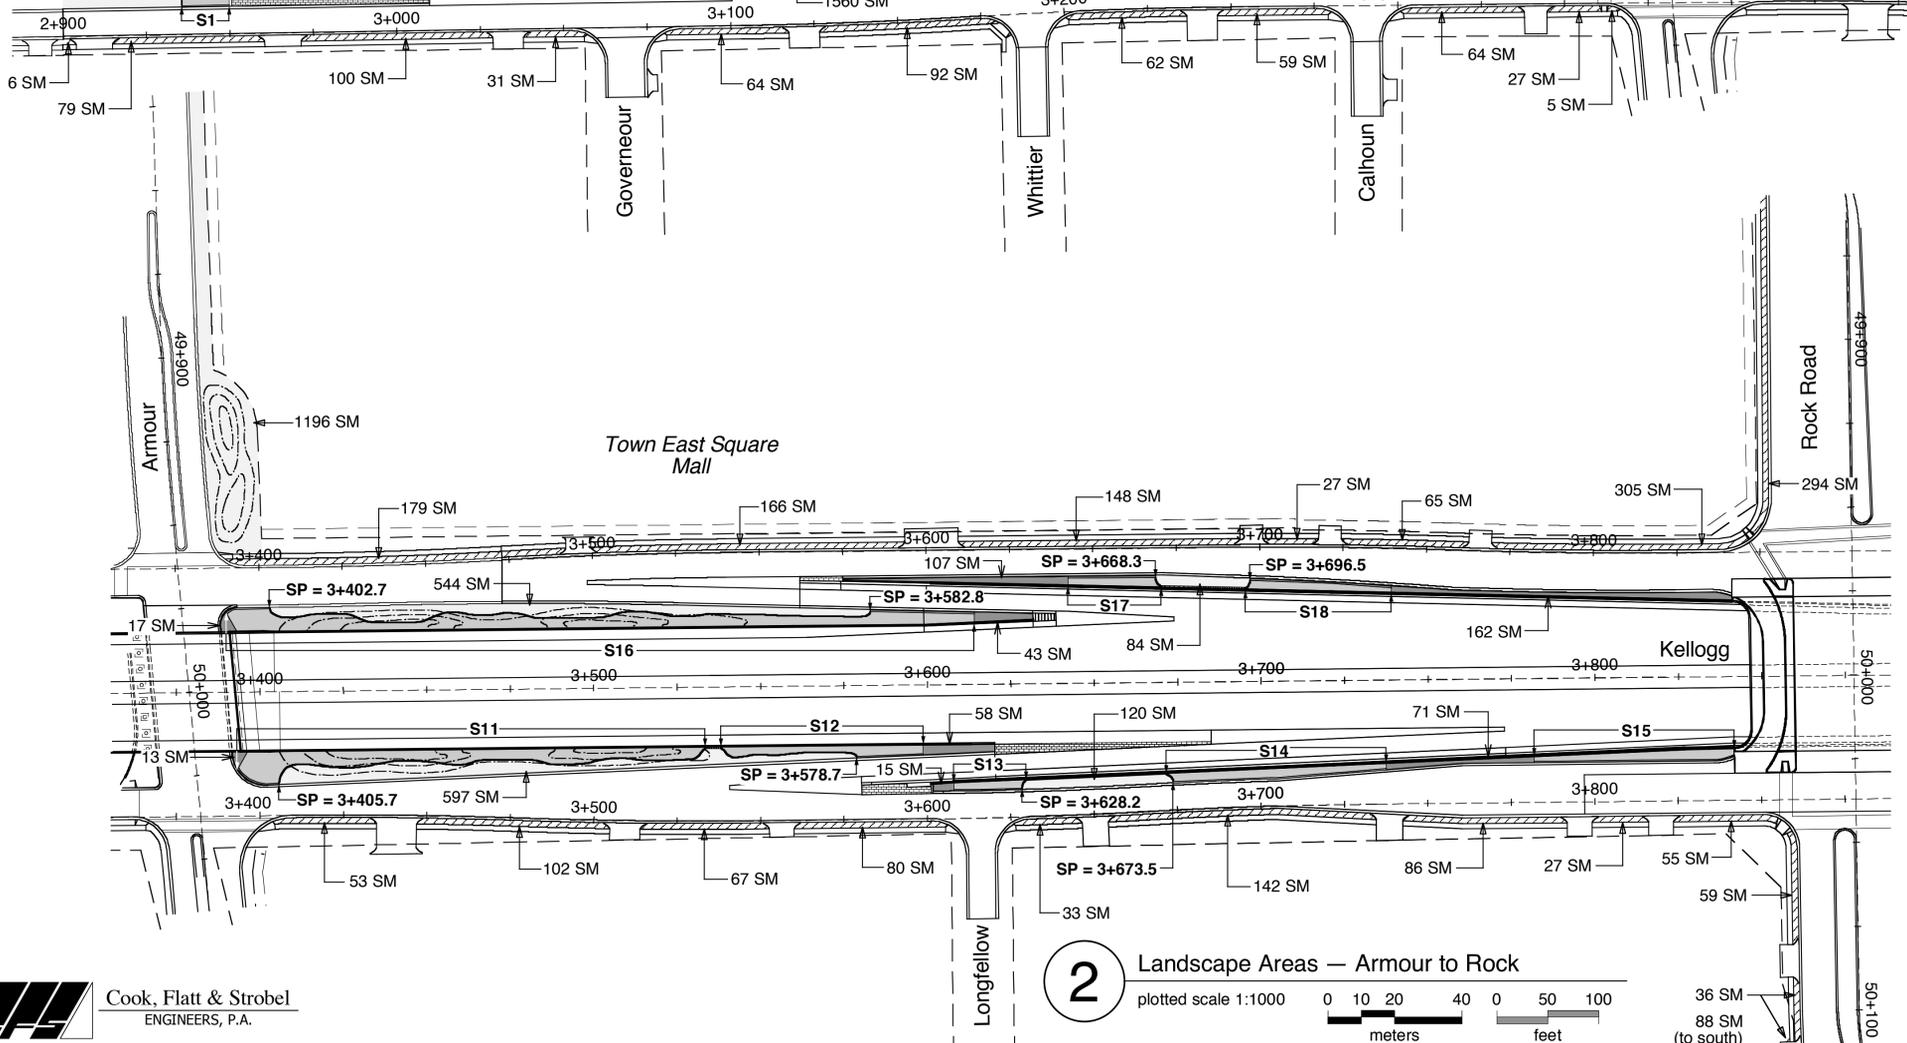

Key

- Steel Plant Bed Edging
- Denotes Berm Shape
- Mulch
- Fescue Sod — Irrigated
- Fescue Seed — Not Irrigated
- Bermuda Sod — Not Irrigated

CHECKED BY: DWF
 DATE: 10/04/06

Drawn by: DJF
 Plotted: 10/06/06
 File: 03001 kellogg/rock
 SCALE: 1:1000