



STATE	KDOT PROJECT NUMBER	YEAR	SHEET NUMBER	TOTAL SHEETS
KANSAS	54-87 K-8258-01	2007	307	556
			LS-2	

CHECKED BY: DWF  
DATE: 10/04/06

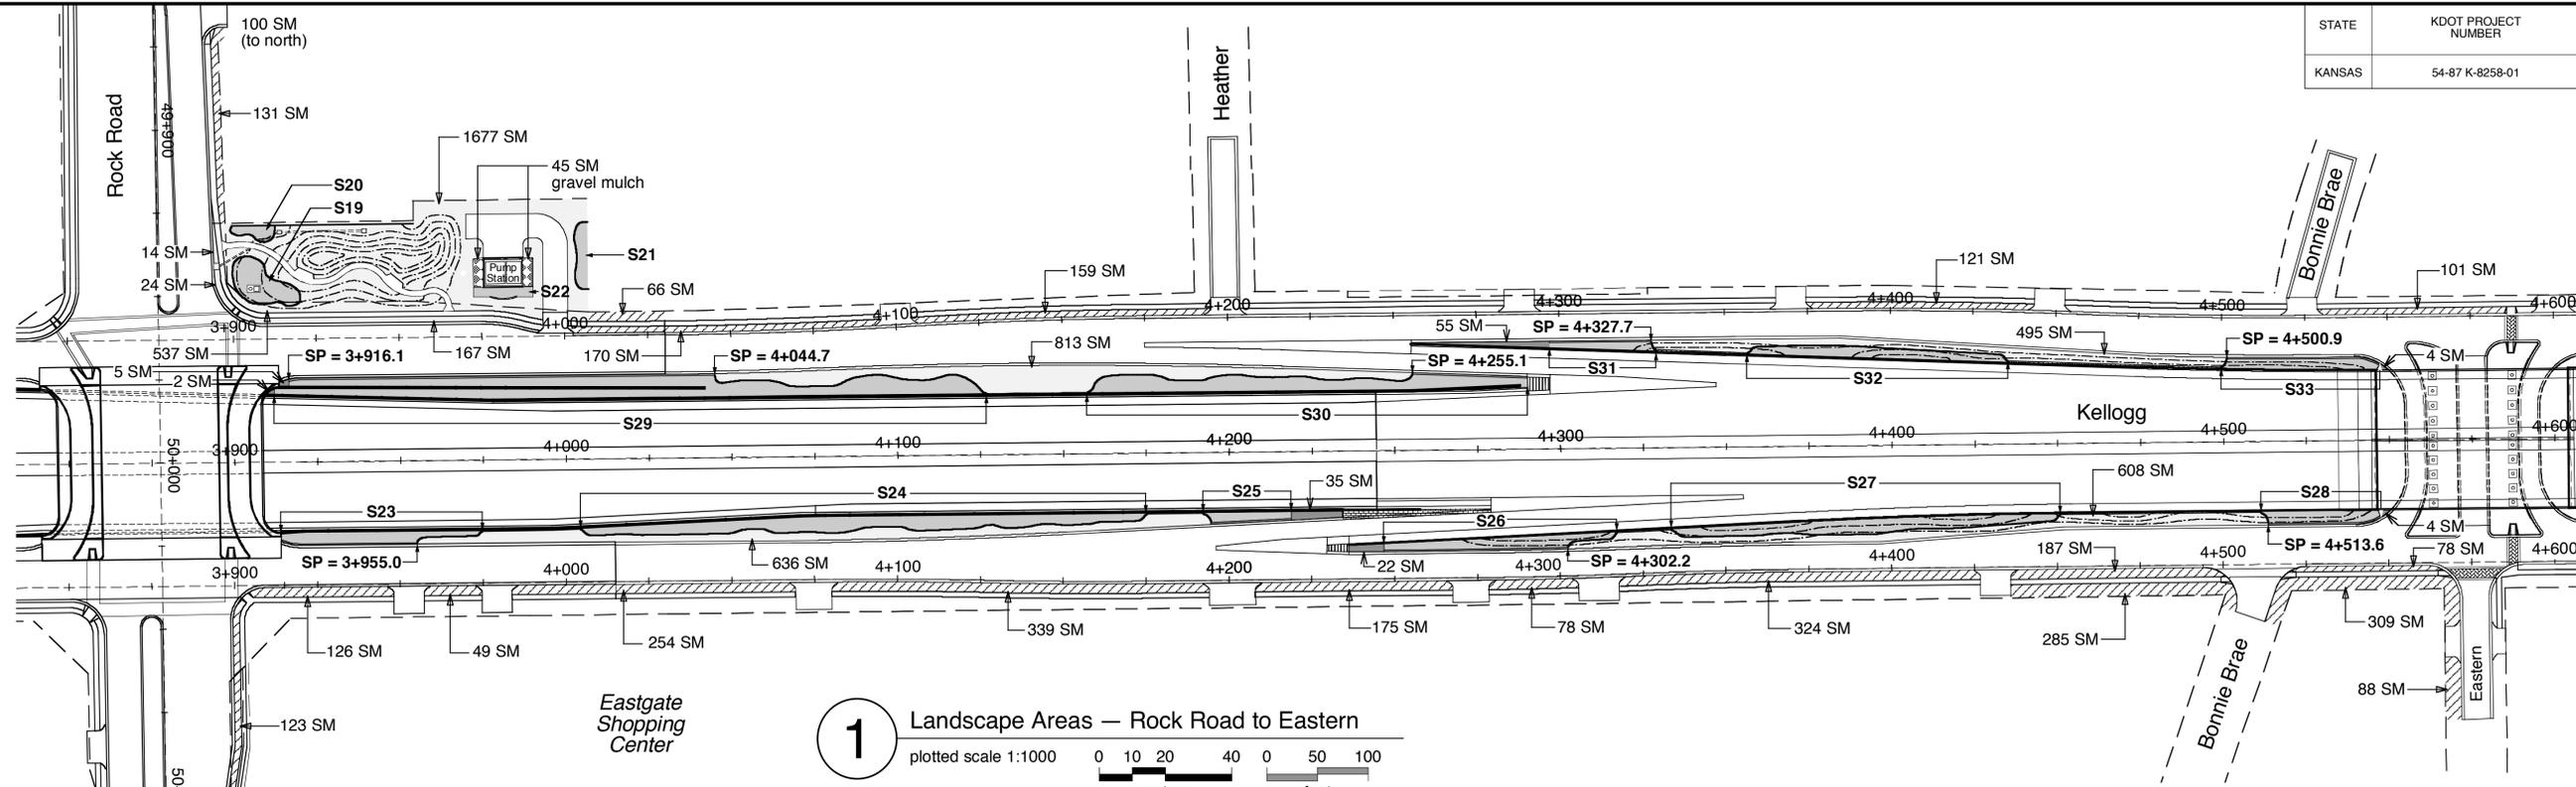

**1** Landscape Areas — Rock Road to Eastern  
plotted scale 1:1000  
0 10 20 40 0 50 100  
meters feet

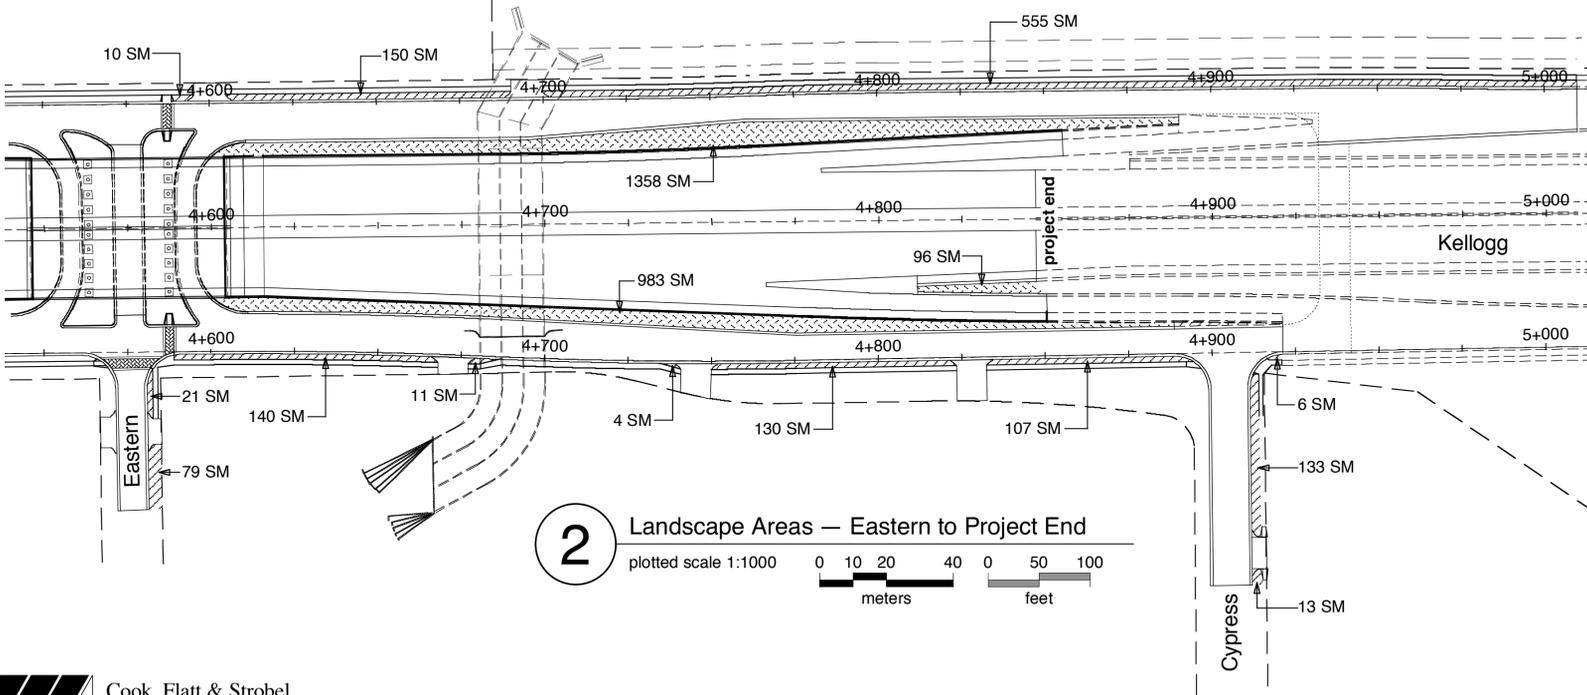

**2** Landscape Areas — Eastern to Project End  
plotted scale 1:1000  
0 10 20 40 0 50 100  
meters feet

Landscape Areas Key 2 — Shrub Beds from Rock Road to Project End

KEY NUMBER	Station Point Start	Station Point End	Area		Notes
			(Metric)	(English)	
S19	—	—	176 SM	1,894 SF	In landscape area
S20	—	—	44 SM	473 SF	In landscape area
S21	—	—	72 SM	775 SF	In landscape area
S22	—	—	52 SM	560 SF	In landscape area
S23	3+913.8	3+974.5	178 SM	1,912 SF	
S24	4+004.2	4+174.7	610 SM	6,559 SF	
S25	4+192.0	4+218.6	64 SM	694 SF	
S26	4+246.5	4+316.9	195 SM	2,094 SF	
S27	4+333.3	4+450.6	400 SM	4,304 SF	
S28	4+511.2	4+547.5	119 SM	1,276 SF	
S29	3+911.7	4+126.7	1,138 SM	12,244 SF	
S30	4+157.1	4+289.9	541 SM	5,825 SF	
S31	4+296.6	4+328.7	72 SM	780 SF	
S32	4+356.2	4+434.8	235 SM	2,526 SF	
S33	4+499.1	4+547.1	148 SM	1,595 SF	

Note: In case of a discrepancy between the Landscaping Areas Key and the Plan, the Plan shall govern.

**Key**

- Steel Plant Bed Edging
- Denotes Berm Shape
- Mulch
- Fescue Sod — Irrigated
- Fescue Seed — Not Irrigated
- Bermuda Sod — Not Irrigated

Drawn by: DJF  
Plotted: 10/06/06  
File: 03001 kellogg/rock  
SCALE: 1:1000

**Cook, Flatt & Strobel**  
ENGINEERS, P.A.

LANDSCAPE ARCHITECTS PLANNERS  
**rice-foster associates**  
1111 East 2nd Street  
Wichita, KS 67214  
Tel: 316-262-4255  
Fax: 316-262-7316

KANSAS DEPARTMENT OF TRANSPORTATION  
**LANDSCAPE  
EAST KELLOGG  
PLANTER KEY 2 & TURF AREAS — 2**