


STATE	KDOT PROJECT NUMBER	YEAR	SHEET NUMBER	TOTAL SHEETS
KANSAS	54-87 K-8258-01	2007	309	556

Match Line to Sheet LS-5
Station Point 3+650


Key

- Steel Plant Bed Edging
- Denotes Berm Shape (Note: NOT Contour Line)
- Decorative Paving
- Mulch
- Fescue Sod - Irrigated
- Fescue Seed - Not Irrigated
- Bermuda Sod - Not Irrigated
- Bermuda Sod - Repair Damage

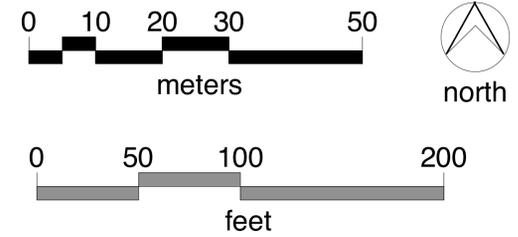

CHECKED BY	DATE
DWF	07/24/06
DWF	10/04/06

Match Line to Sheet LS-3
Station Point 3+250

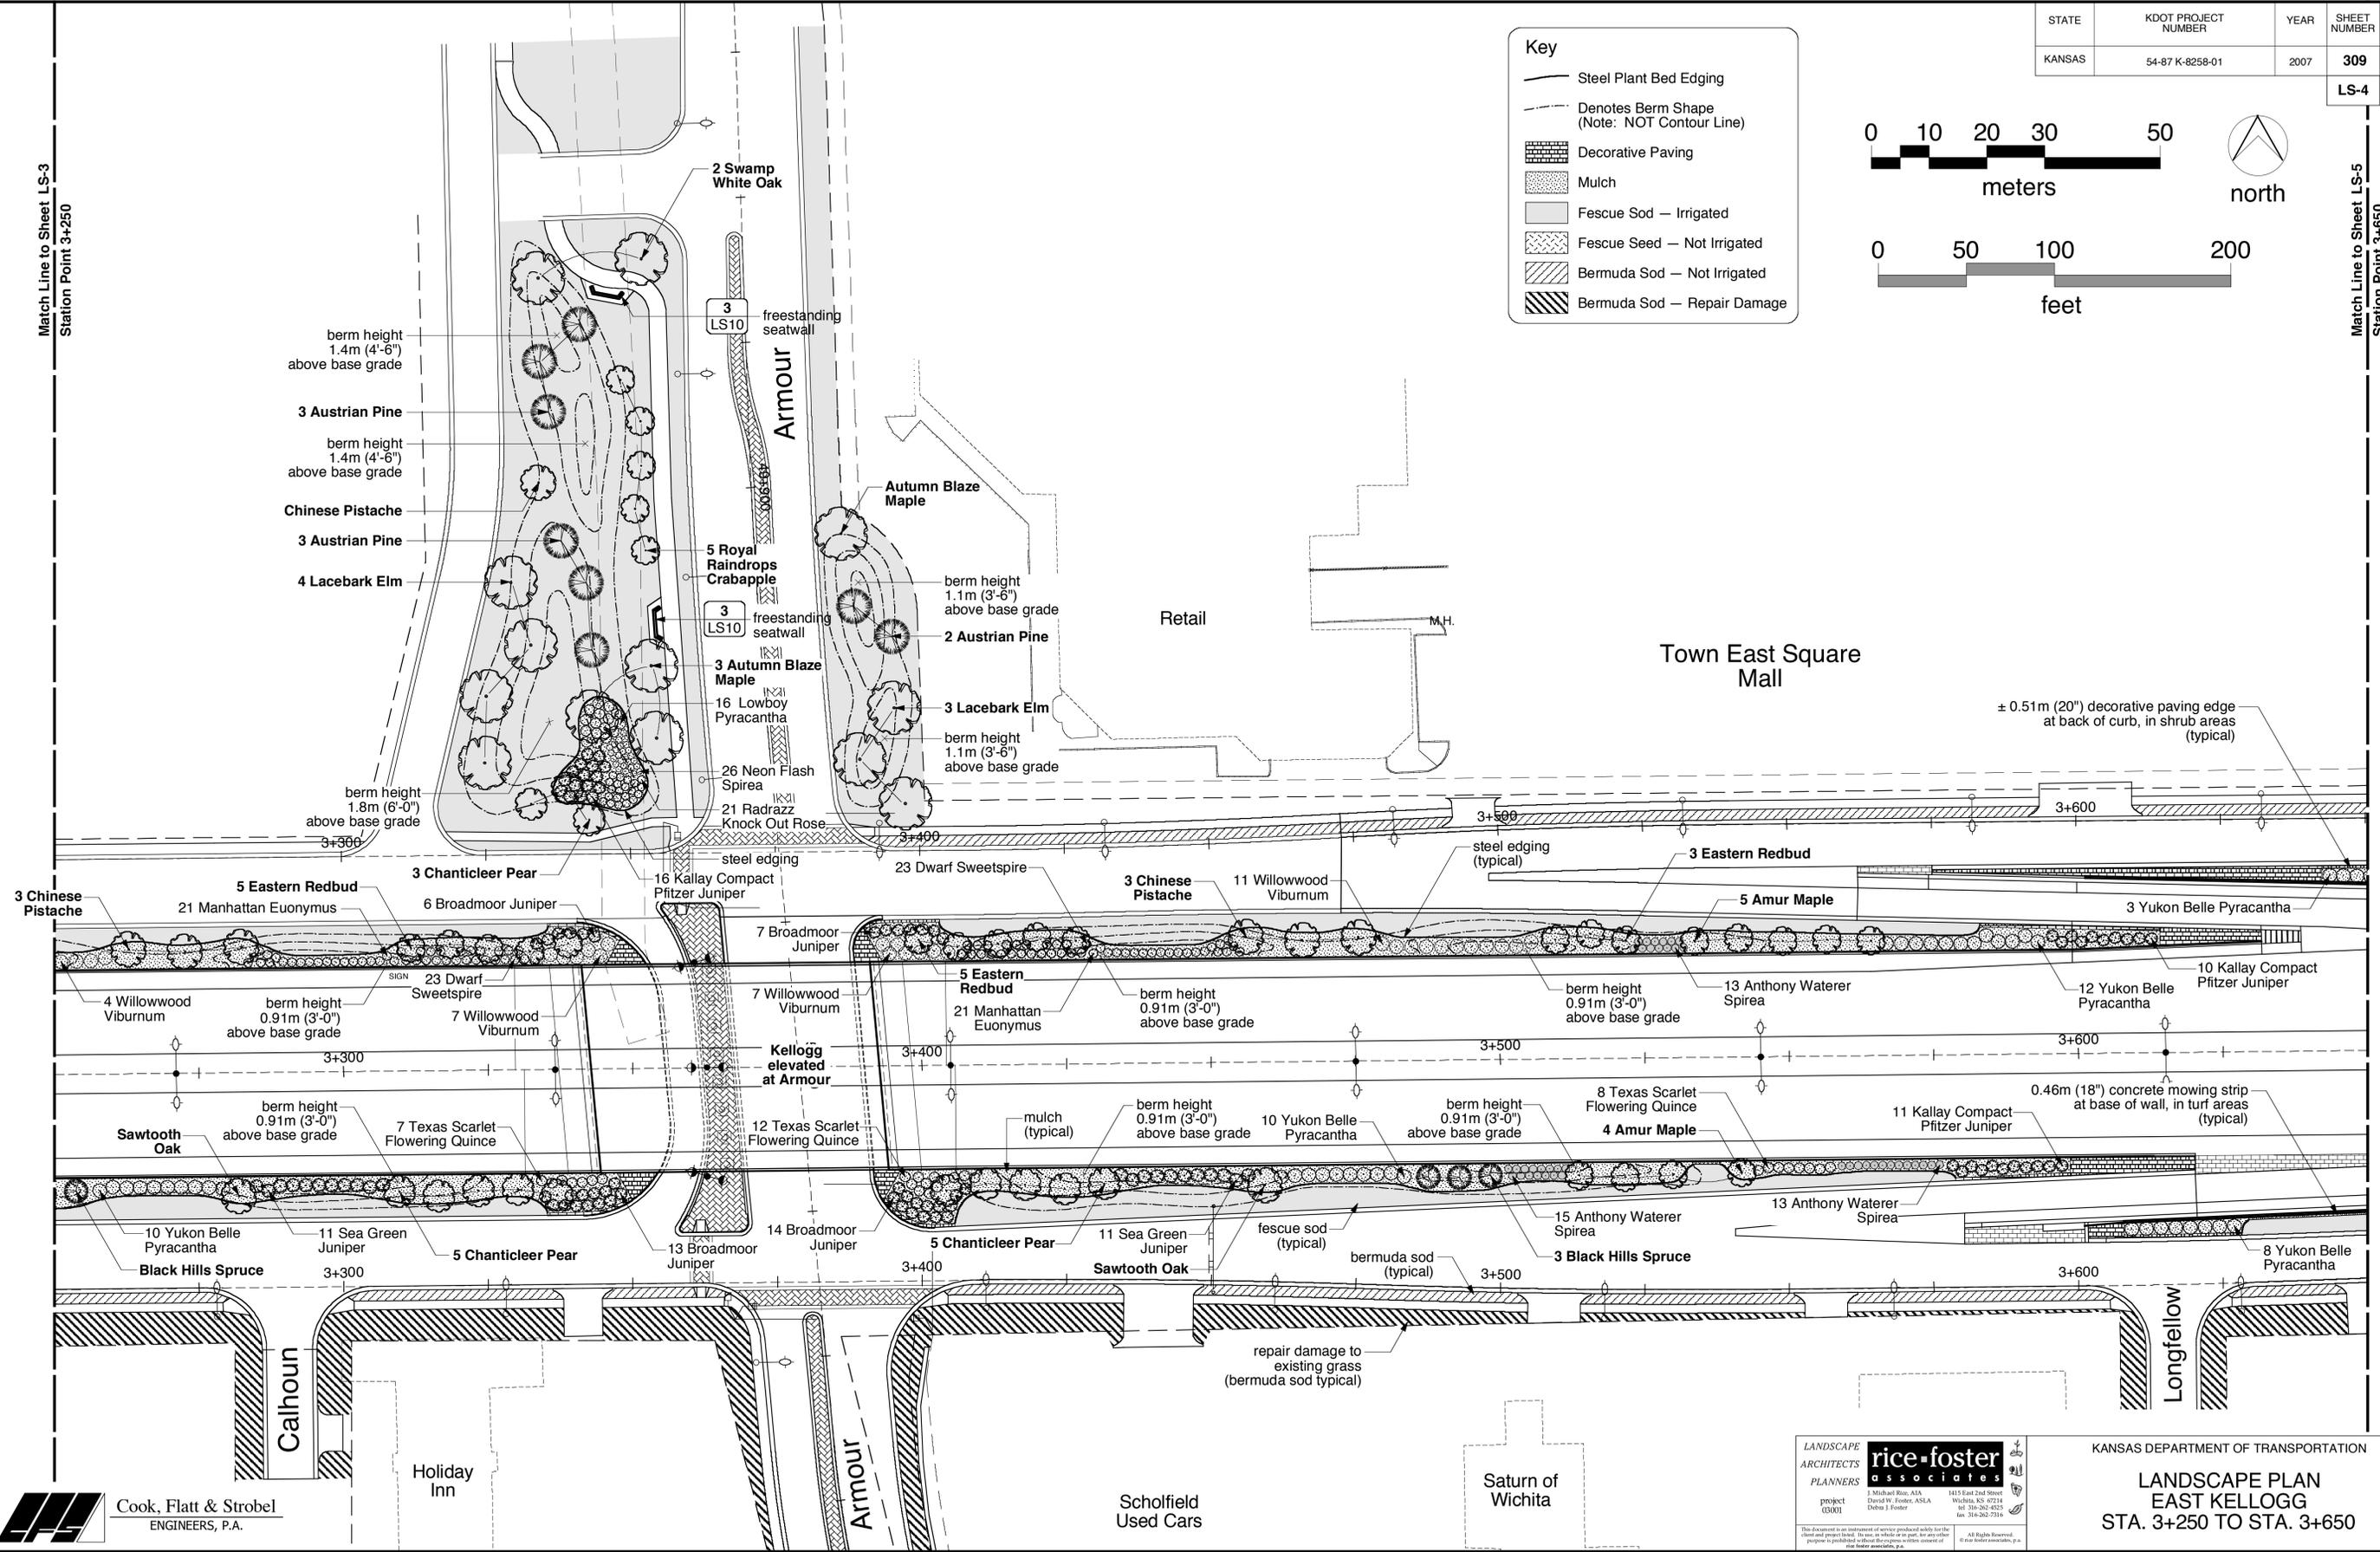

Drawn by: DJF
File: 03001 kellogrk
Plotted: 10/06/06
SCALE: 1:500

Cook, Flatt & Strobel
ENGINEERS, P.A.

Holiday Inn

Scholfield Used Cars

Saturn of Wichita

LANDSCAPE ARCHITECTS
rice-foster associates
PLANNERS
project 03001
3 Michalski Ave. ASLA
David W. Foster, ASLA
Dustin J. Foster
1415 East 2nd Street
Wichita, KS 67214
tel: 316-262-8225
fax: 316-262-7314
All Rights Reserved.
© 2007 Rice-Foster Associates, P.A.

KANSAS DEPARTMENT OF TRANSPORTATION
LANDSCAPE PLAN
EAST KELLOGG
STA. 3+250 TO STA. 3+650