


STATE	KDOT PROJECT NUMBER	YEAR	SHEET NUMBER	TOTAL SHEETS
KANSAS	54-87 K-8258-01	2007	310	556

Key

- Steel Plant Bed Edging
- - - Denotes Berm Shape (Note: NOT Contour Line)
- [Pattern] Decorative Paving
- [Pattern] Mulch
- [Pattern] Fescue Sod — Irrigated
- [Pattern] Fescue Seed — Not Irrigated
- [Pattern] Bermuda Sod — Not Irrigated
- [Pattern] Bermuda Sod — Repair Damage

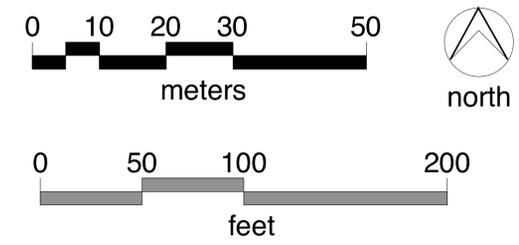


Match Line to Sheet LS-4
Station Point 3+650

Match Line to Sheet LS-6
Station Point 4+050

CHECKED BY	DATE
DWF	07/24/06
DWF	10/04/06

Note:
Mulched area south of Pump Station shall not be irrigated. The Compact Andorra Junipers in this planting bed are to be hand-watered until established.

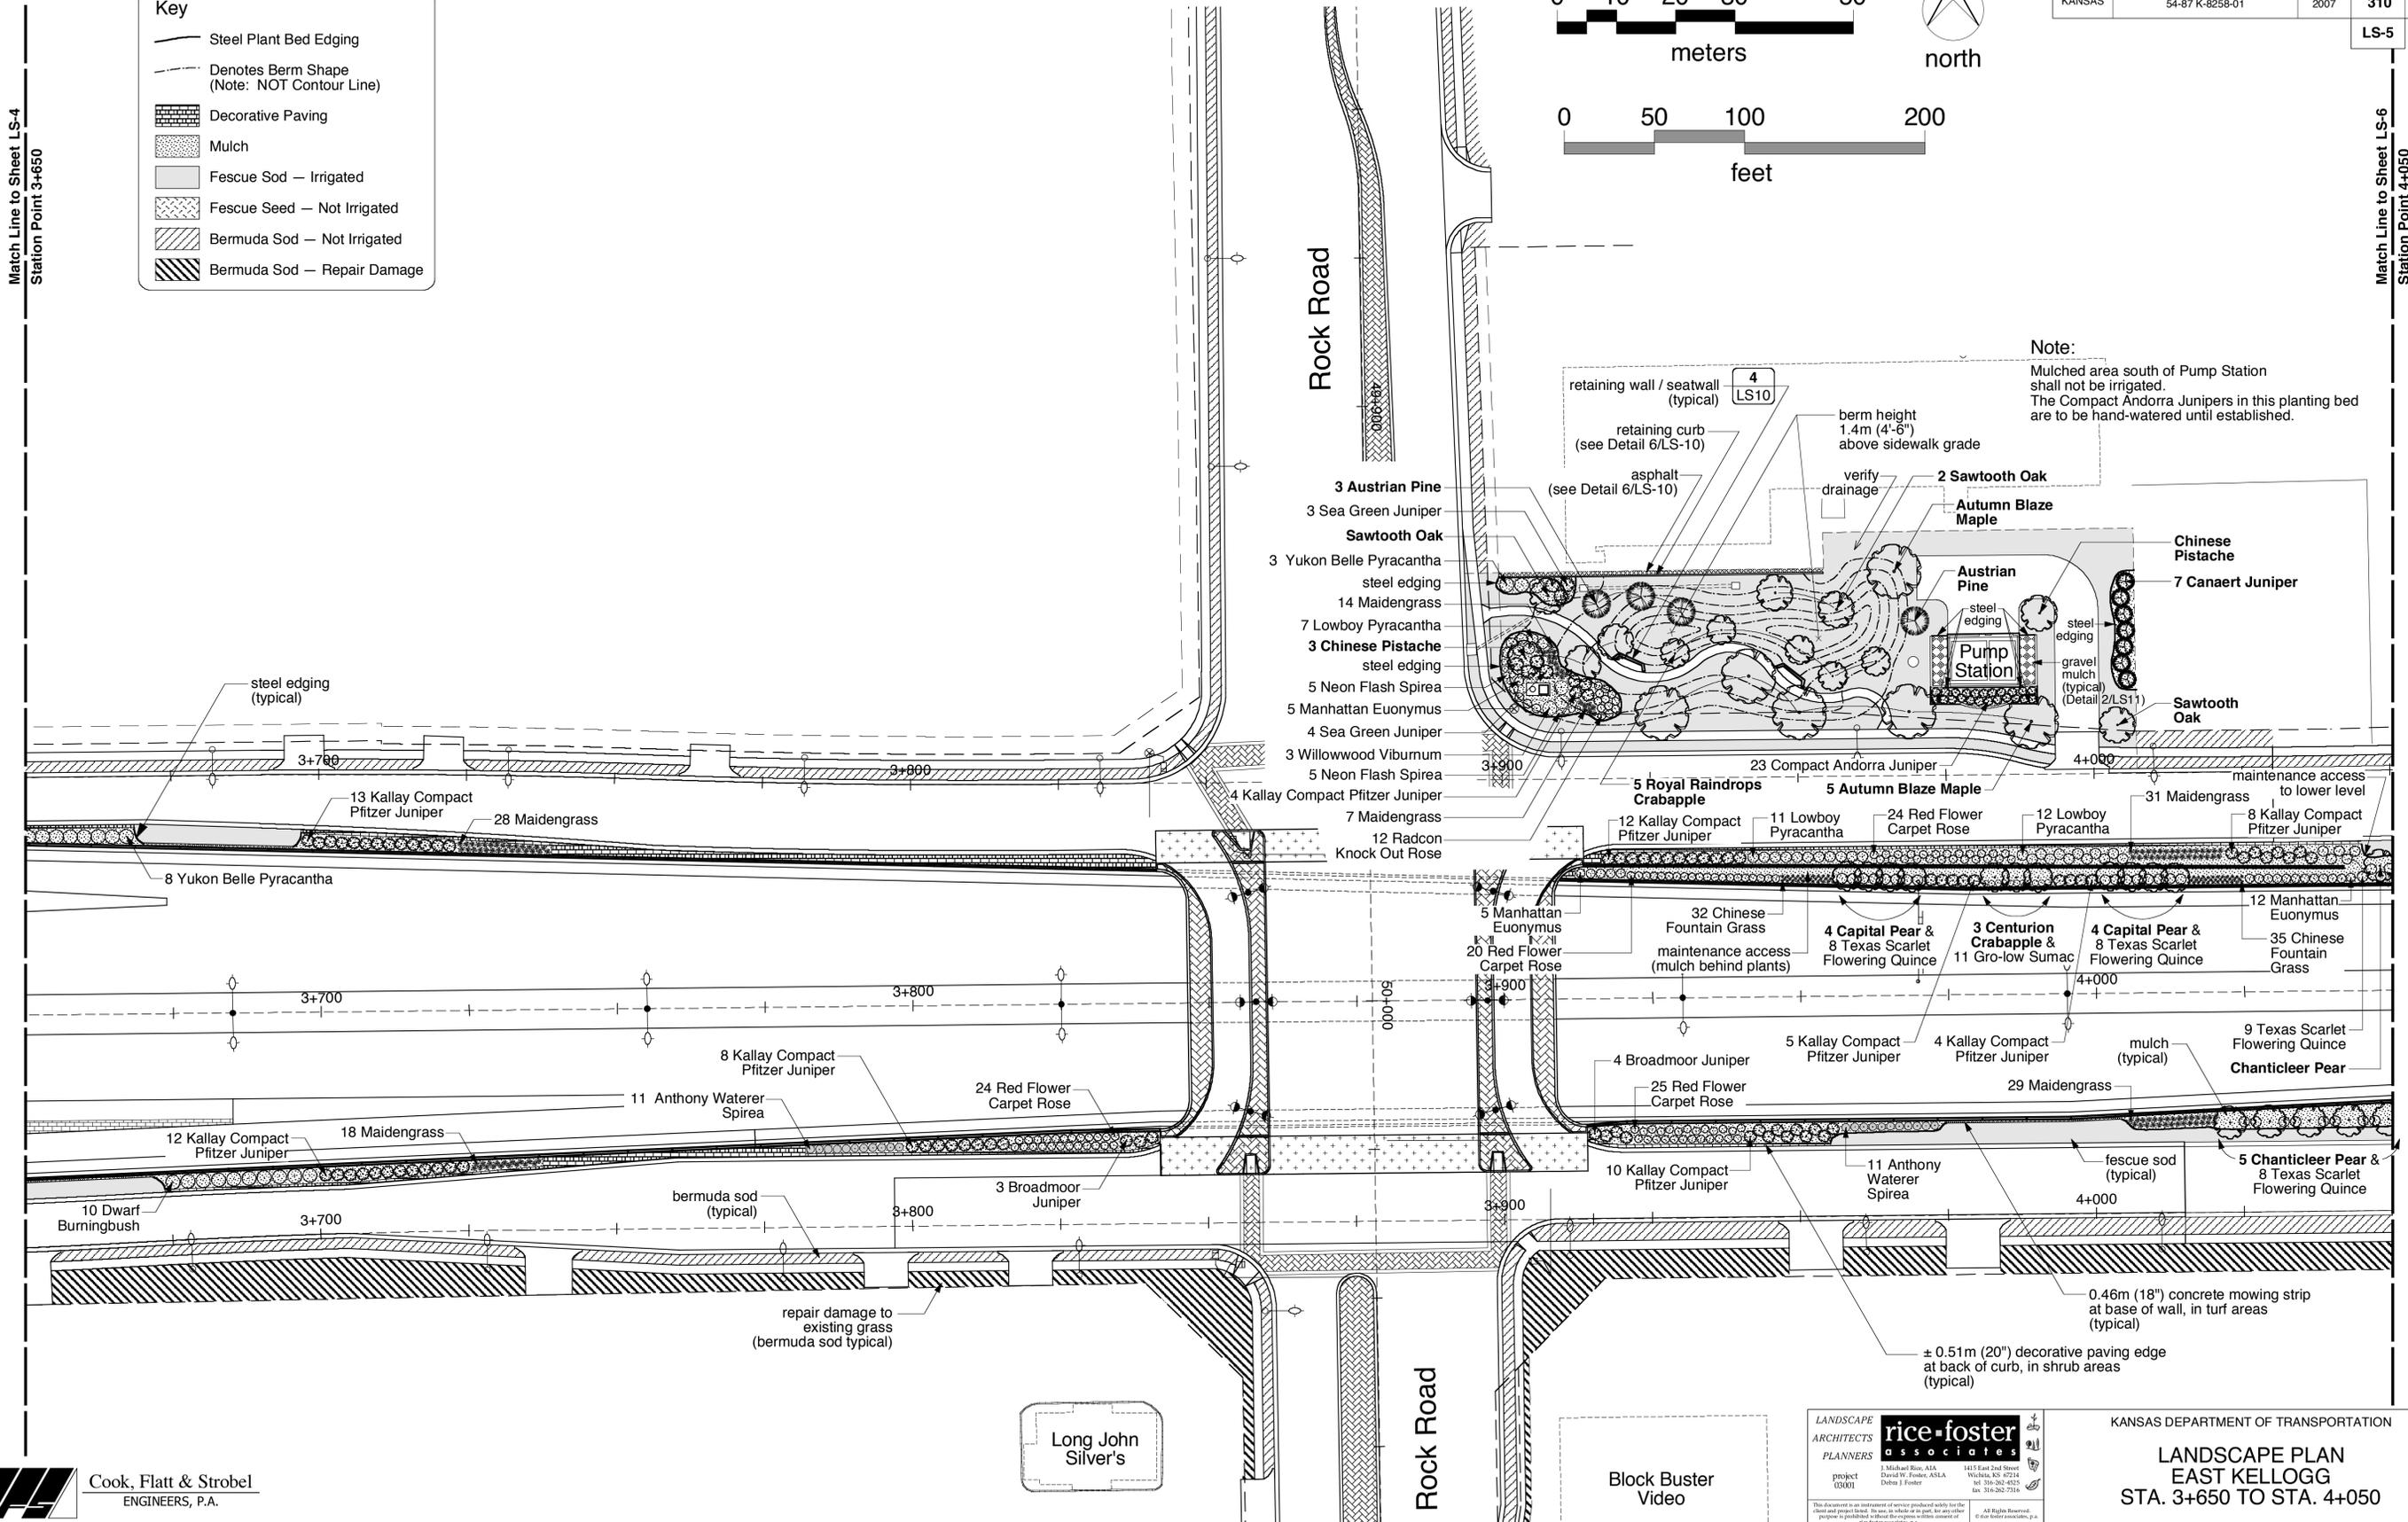

Drawn by: DJF
File: 03001 kelloggrock
Plotted: 10/6/06
SCALE: 1/500

Cook, Flatt & Strobel
ENGINEERS, P.A.

Long John Silver's

Block Buster Video

rice-foster associates
ARCHITECTS
PLANNERS

1415 East 2nd Street
Wichita, KS 67214
tel: 316-262-4525
fax: 316-262-7314

KANSAS DEPARTMENT OF TRANSPORTATION
LANDSCAPE PLAN
EAST KELLOGG
STA. 3+650 TO STA. 4+050