
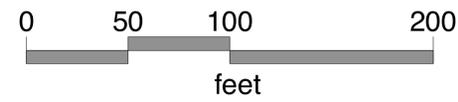


STATE	KDOT PROJECT NUMBER	YEAR	SHEET NUMBER	TOTAL SHEETS
KANSAS	54-87 K-8258-01	2007	311	556
			LS-6	

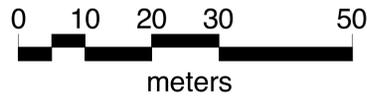


**Key**

- Steel Plant Bed Edging
- - - Denotes Berm Shape (Note: NOT Contour Line)
- ▨ Decorative Paving
- ▩ Mulch
- ▧ Fescue Sod — Irrigated
- ▦ Fescue Seed — Not Irrigated
- ▨ Bermuda Sod — Not Irrigated
- ▩ Bermuda Sod — Repair Damage

CHECKED BY	DATE
DWF	07/24/06
DWF	10/04/06

Match Line to Sheet LS-5  
Station Point 4+050

Match Line to Sheet LS-7  
Station Point 4+450

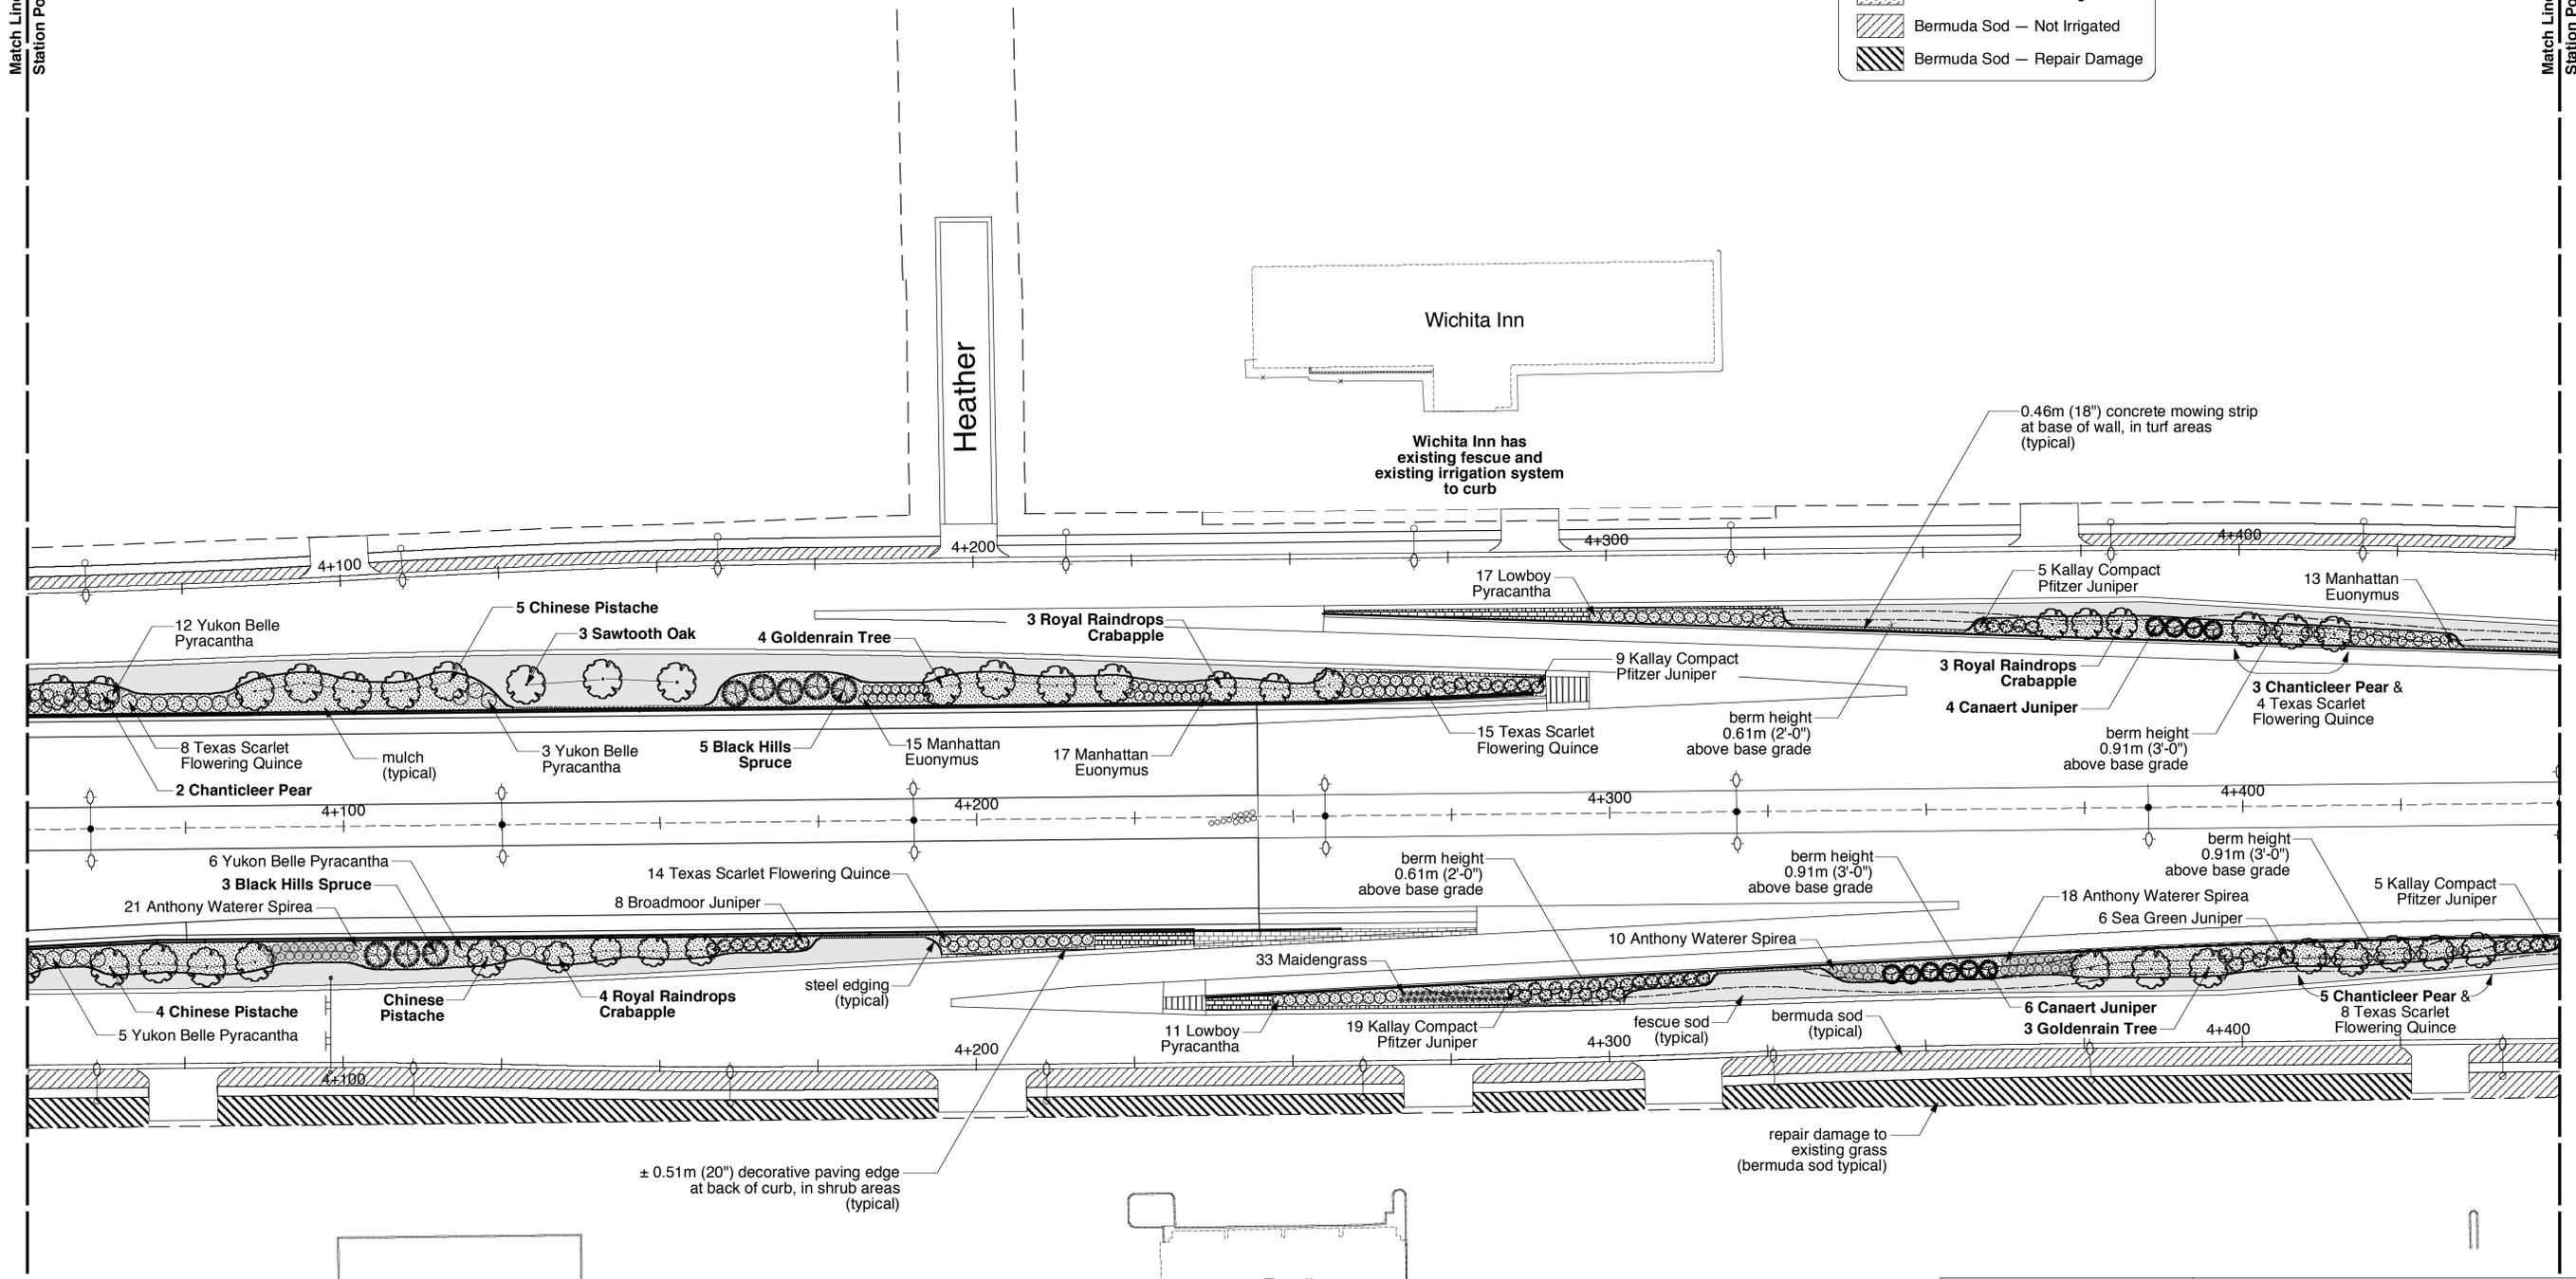

Drawn by: DJF  
File: 03001\_kellogg/rock  
Plotted: 10/06/06  
SCALE: 1:500

Retail  
(For Lease)

Retail

LANDSCAPE ARCHITECTS PLANNERS

**rice-foster associates**

1 Midland Blvd, ASLA  
David W. Foster, ASLA  
Debra J. Foster

1413 East 2nd Street  
Wichita, KS 67214  
Tel: 316-262-4825  
Fax: 316-262-2316

project 03001

This document is an instrument of service produced solely for the client and project listed. It is not to be used for any other purpose without the express written consent of rice-foster associates, p.a.

KANSAS DEPARTMENT OF TRANSPORTATION

**LANDSCAPE PLAN**  
**EAST KELLOGG**  
**STA. 4+050 TO STA. 4+450**