


STATE	PROJECT NO.	YEAR	SHEET NO.	TOTAL SHEETS
KANSAS	54-87 K-8258-01	2007	329	556

Notes-FR1:
 1. Contractor shall install light pole foundation and 50mm conduit along the North and South Frontage Road.
 2. Light pole, lights and wiring will be by others.
 3. Light pole foundations for light poles along the North and South Frontage Road shall be Type F1.
 4. The contractor shall confirm light pole foundation type and details with the Engineer and Westar Energy before ordering equipment.

DATE	BY

REFERENCE NOTED	REFERENCE CHECKED

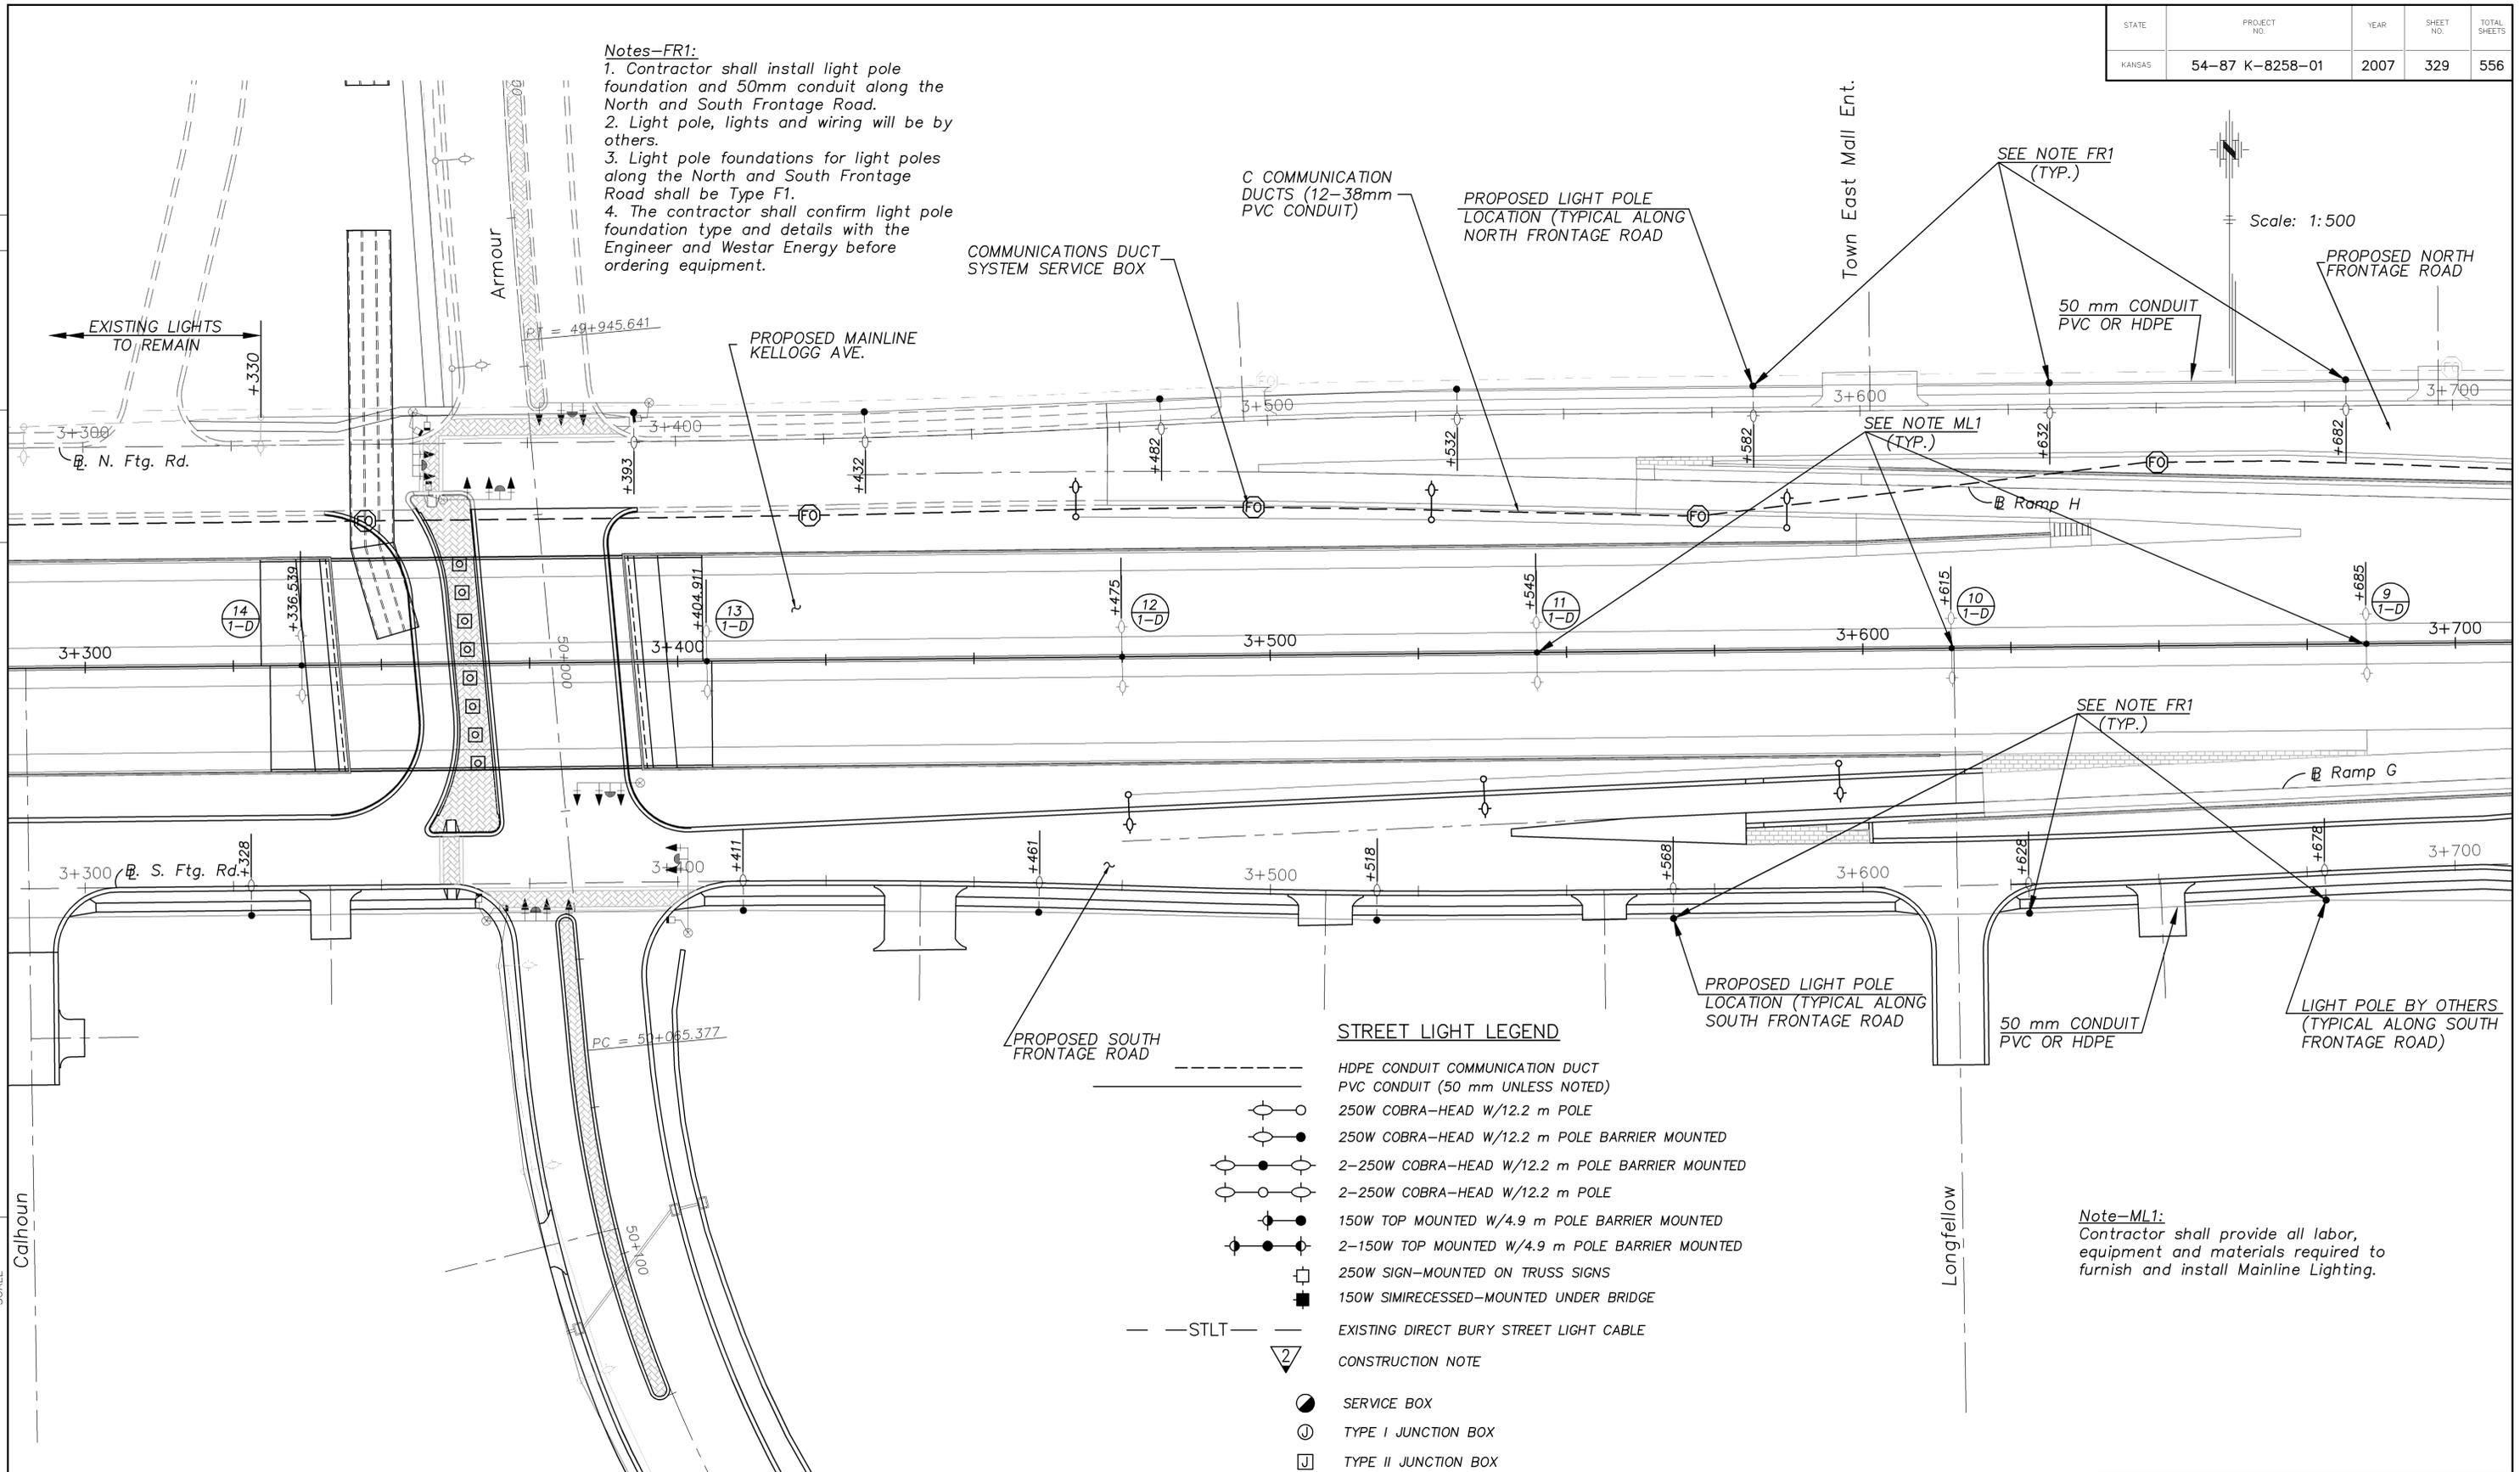

Scale: 1:500

STREET LIGHT LEGEND

- HDPE CONDUIT COMMUNICATION DUCT
- PVC CONDUIT (50 mm UNLESS NOTED)
- 250W COBRA-HEAD W/12.2 m POLE
- 250W COBRA-HEAD W/12.2 m POLE BARRIER MOUNTED
- 2-250W COBRA-HEAD W/12.2 m POLE BARRIER MOUNTED
- 2-250W COBRA-HEAD W/12.2 m POLE
- 150W TOP MOUNTED W/4.9 m POLE BARRIER MOUNTED
- 2-150W TOP MOUNTED W/4.9 m POLE BARRIER MOUNTED
- 250W SIGN-MOUNTED ON TRUSS SIGNS
- 150W SIMIRECESSED-MOUNTED UNDER BRIDGE
- STLT--- EXISTING DIRECT BURY STREET LIGHT CABLE
- ▽ CONSTRUCTION NOTE
- SERVICE BOX
- TYPE I JUNCTION BOX
- TYPE II JUNCTION BOX
- TYPE III JUNCTION BOX
- FO COMMUNICATION DUCT SYSTEM SERVICE BOX
- ⊗ CONTROLLER

Note-ML1:
 Contractor shall provide all labor, equipment and materials required to furnish and install Mainline Lighting.

KANSAS DEPARTMENT OF TRANSPORTATION
LIGHTING AND COMMUNICATION DUCT PLAN - EAST KELLOGG
 STA. 3+300 TO STA. 3+700