


DATE	
BY	
REFERENCE NOTED	
REFERENCE CHECKED	

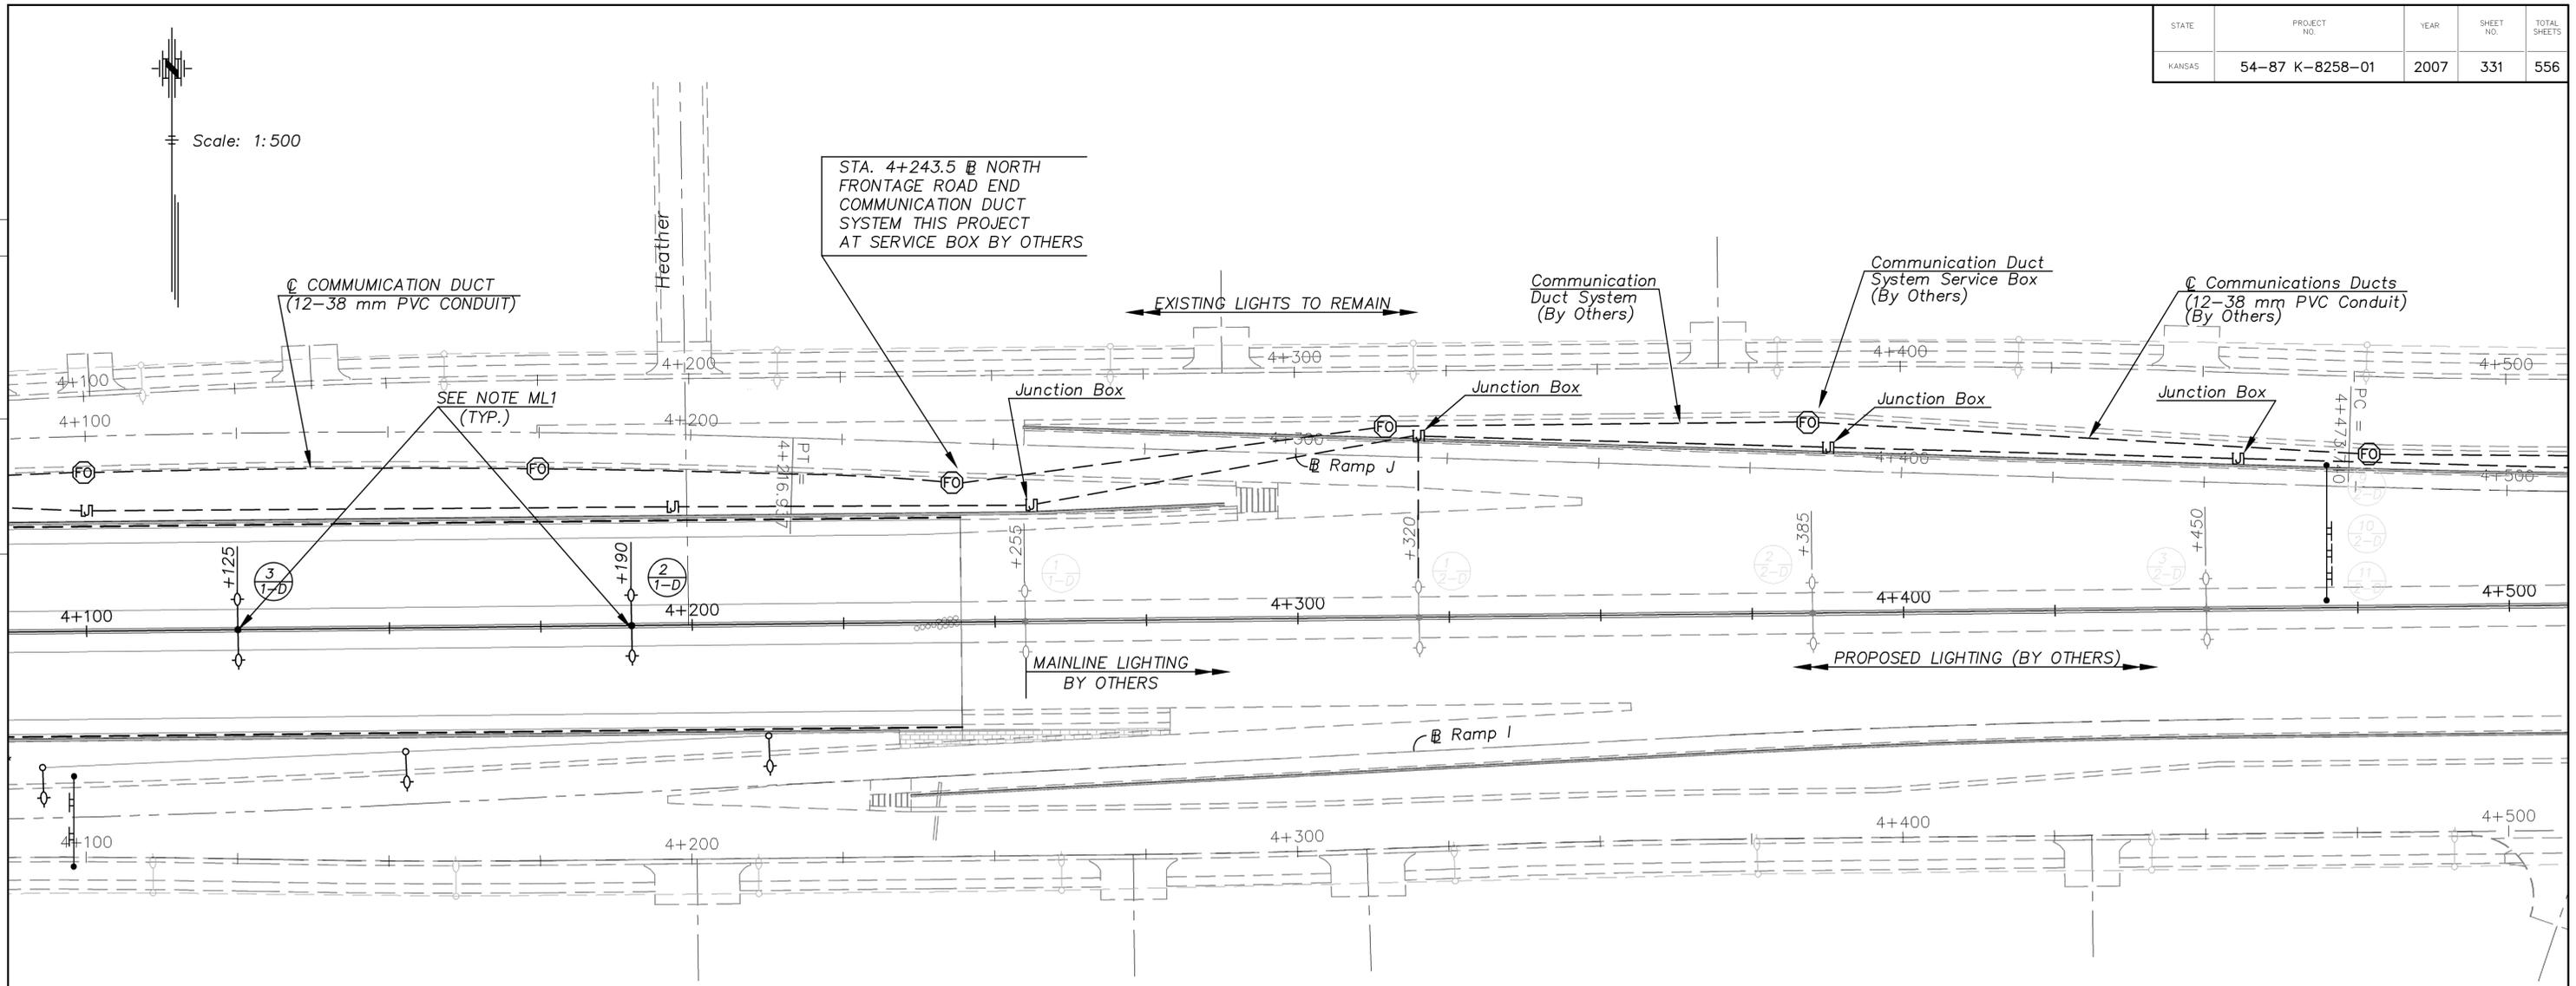

STREET LIGHT LEGEND

- HDPE CONDUIT COMMUNICATION DUCT
- PVC CONDUIT (50 mm UNLESS NOTED)
- 250W COBRA-HEAD W/12.2 m POLE
- 250W COBRA-HEAD W/12.2 m POLE BARRIER MOUNTED
- 2-250W COBRA-HEAD W/12.2 m POLE BARRIER MOUNTED
- 2-250W COBRA-HEAD W/12.2 m POLE
- 150W TOP MOUNTED W/4.9 m POLE BARRIER MOUNTED
- 2-150W TOP MOUNTED W/4.9 m POLE BARRIER MOUNTED
- 250W SIGN-MOUNTED ON TRUSS SIGNS
- 150W SIMIRECESSED-MOUNTED UNDER BRIDGE
- STLT — EXISTING DIRECT BURY STREET LIGHT CABLE
- ▽ 2/ CONSTRUCTION NOTE
- SERVICE BOX
- Ⓜ TYPE I JUNCTION BOX
- Ⓜ TYPE II JUNCTION BOX
- Ⓜ TYPE III JUNCTION BOX
- Ⓜ COMMUNICATION DUCT SYSTEM SERVICE BOX
- Ⓜ CONTROLLER

Note-ML1:
Contractor shall provide all labor, equipment and materials required to furnish and install Mainline Lighting.

Drawn by: _____
File: _____
SCALE: _____



KANSAS DEPARTMENT OF TRANSPORTATION
LIGHTING AND COMMUNICATION DUCT PLAN - EAST KELLOGG
STA. 4+100 TO STA. 4+500