
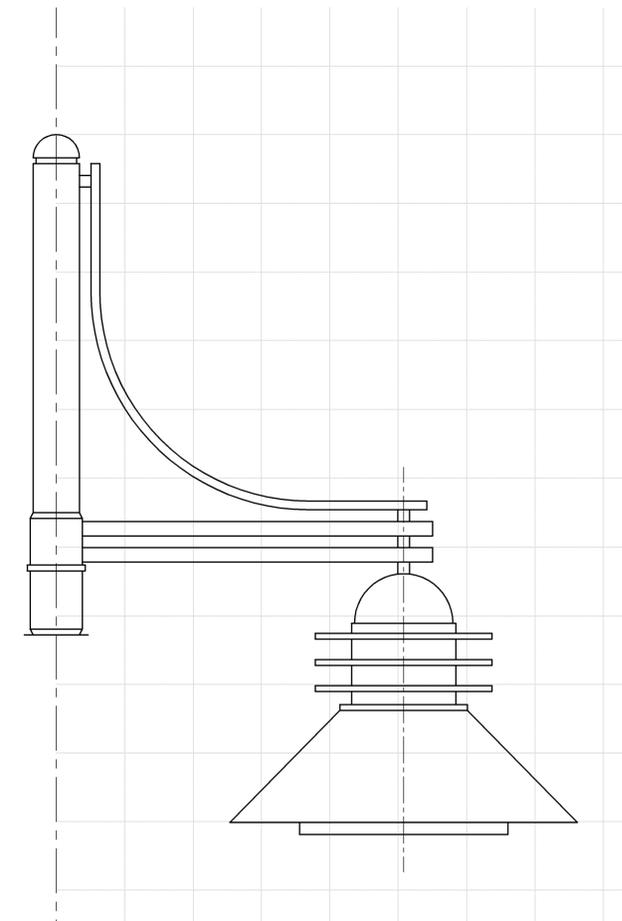
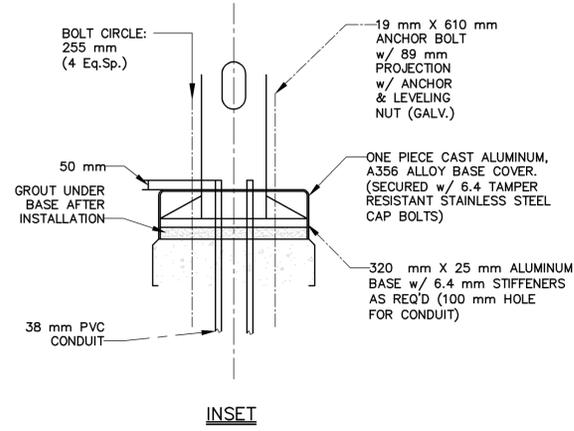


STATE	PROJECT NO.	YEAR	SHEET NO.	TOTAL SHEETS
KANSAS	84-87-8258-01	2007	336	556

DATE	
BY	
REFERENCE NOTED	
REFERENCE CHECKED	

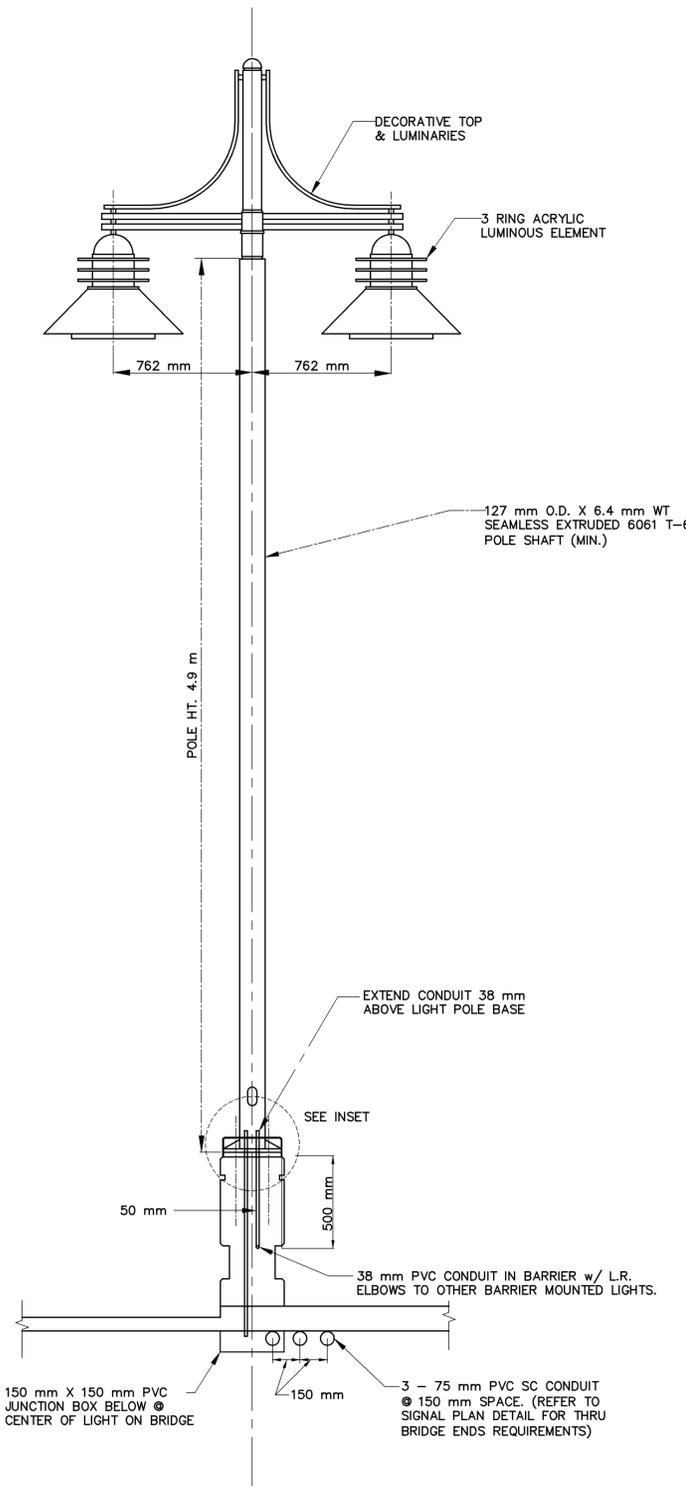

DECORATIVE TOP & LUMINAIRE HOUSING GRAPHIC DETAIL
GRID = 150 mm x 150 mm
ALL TUBE MATERIAL SHALL BE SEAMLESS EXTRUDED 6061 T-6 ALUMINUM

NOTE: ALL FASTENERS, SCREWS, WASHERS, NUTS AND BOLTS (EXCEPT ANCHOR BOLTS) TO BE STAINLESS STEEL

DECORATIVE LIGHT POLE FOR ROCK ROAD BRIDGE
(2- 150W TOP MOUNTED FIXTURES w/4.9 m BARRIER MOUNTED POLES)

KANSAS DEPARTMENT OF TRANSPORTATION

LIGHTING DETAILS
DECORATIVE LIGHT POLE