


DATE	
BY	
REFERENCE NOTED	
REFERENCE CHECKED	

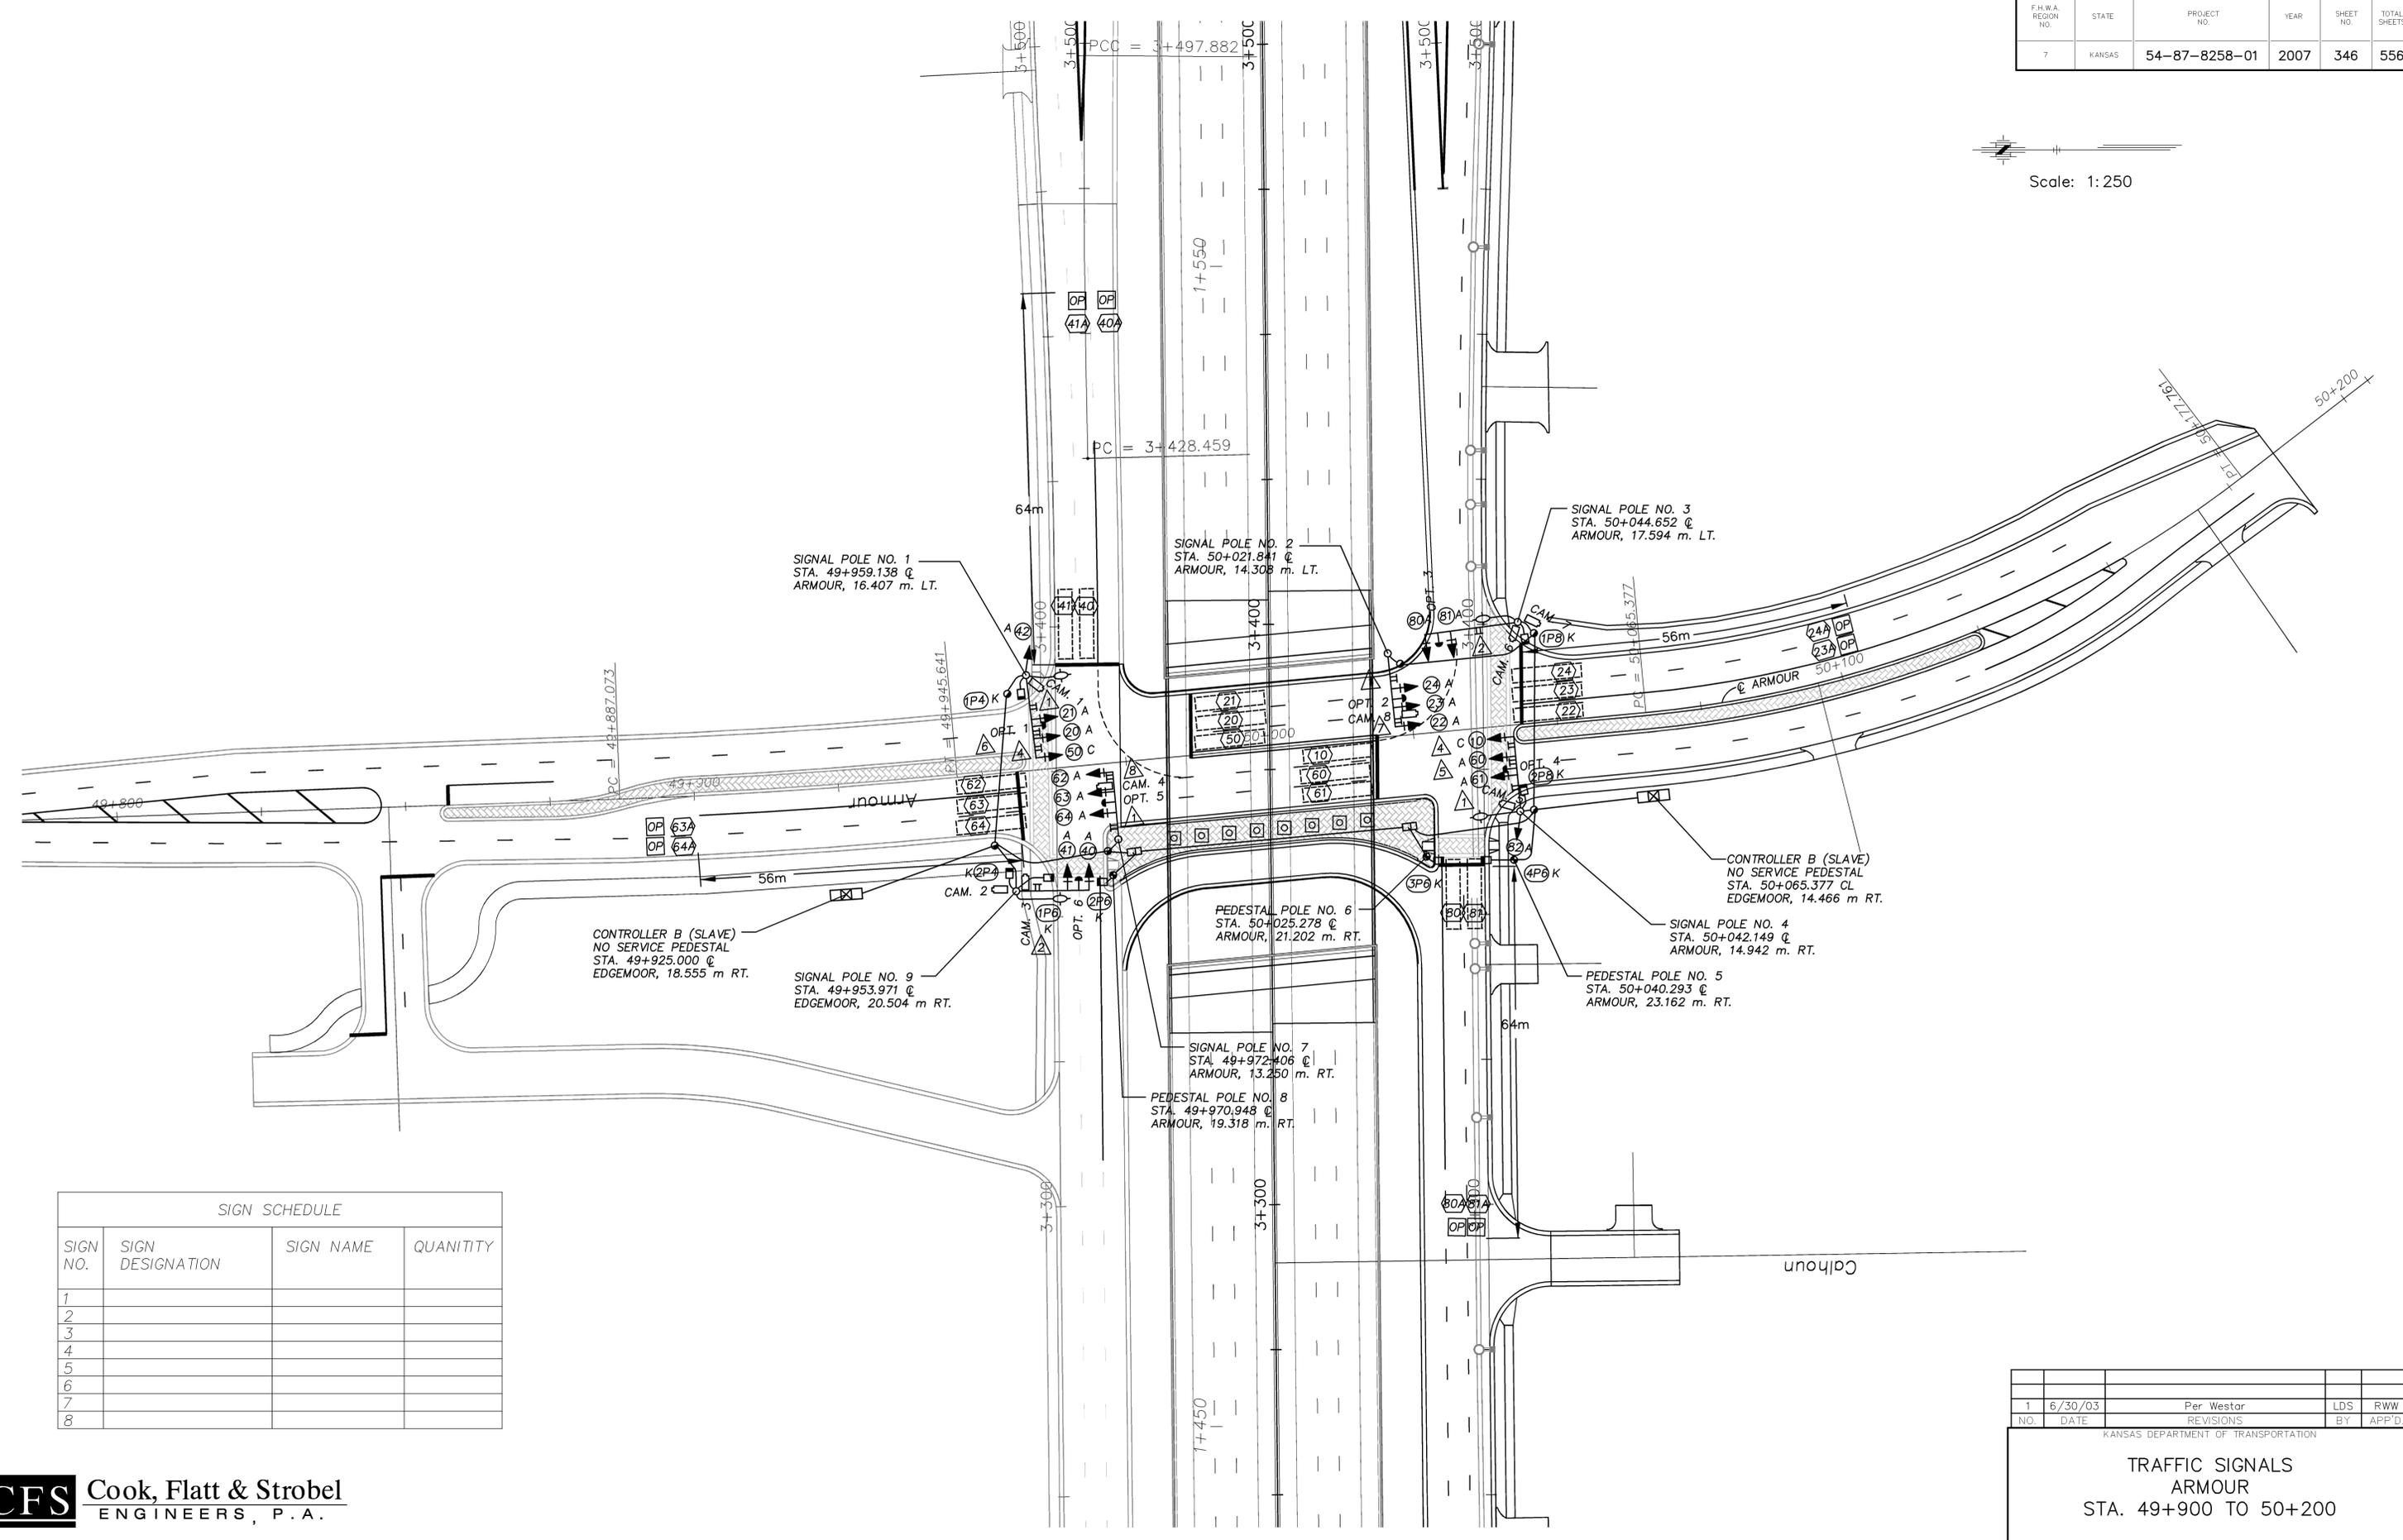

SIGN SCHEDULE			
SIGN NO.	SIGN DESIGNATION	SIGN NAME	QUANTITY
1			
2			
3			
4			
5			
6			
7			
8			

NO.	DATE	REVISIONS	BY	APP'D.
1	6/30/03	Per Westar	LDS	RWW

KANSAS DEPARTMENT OF TRANSPORTATION

**TRAFFIC SIGNALS**  
**ARMOUR**  
**STA. 49+900 TO 50+200**