
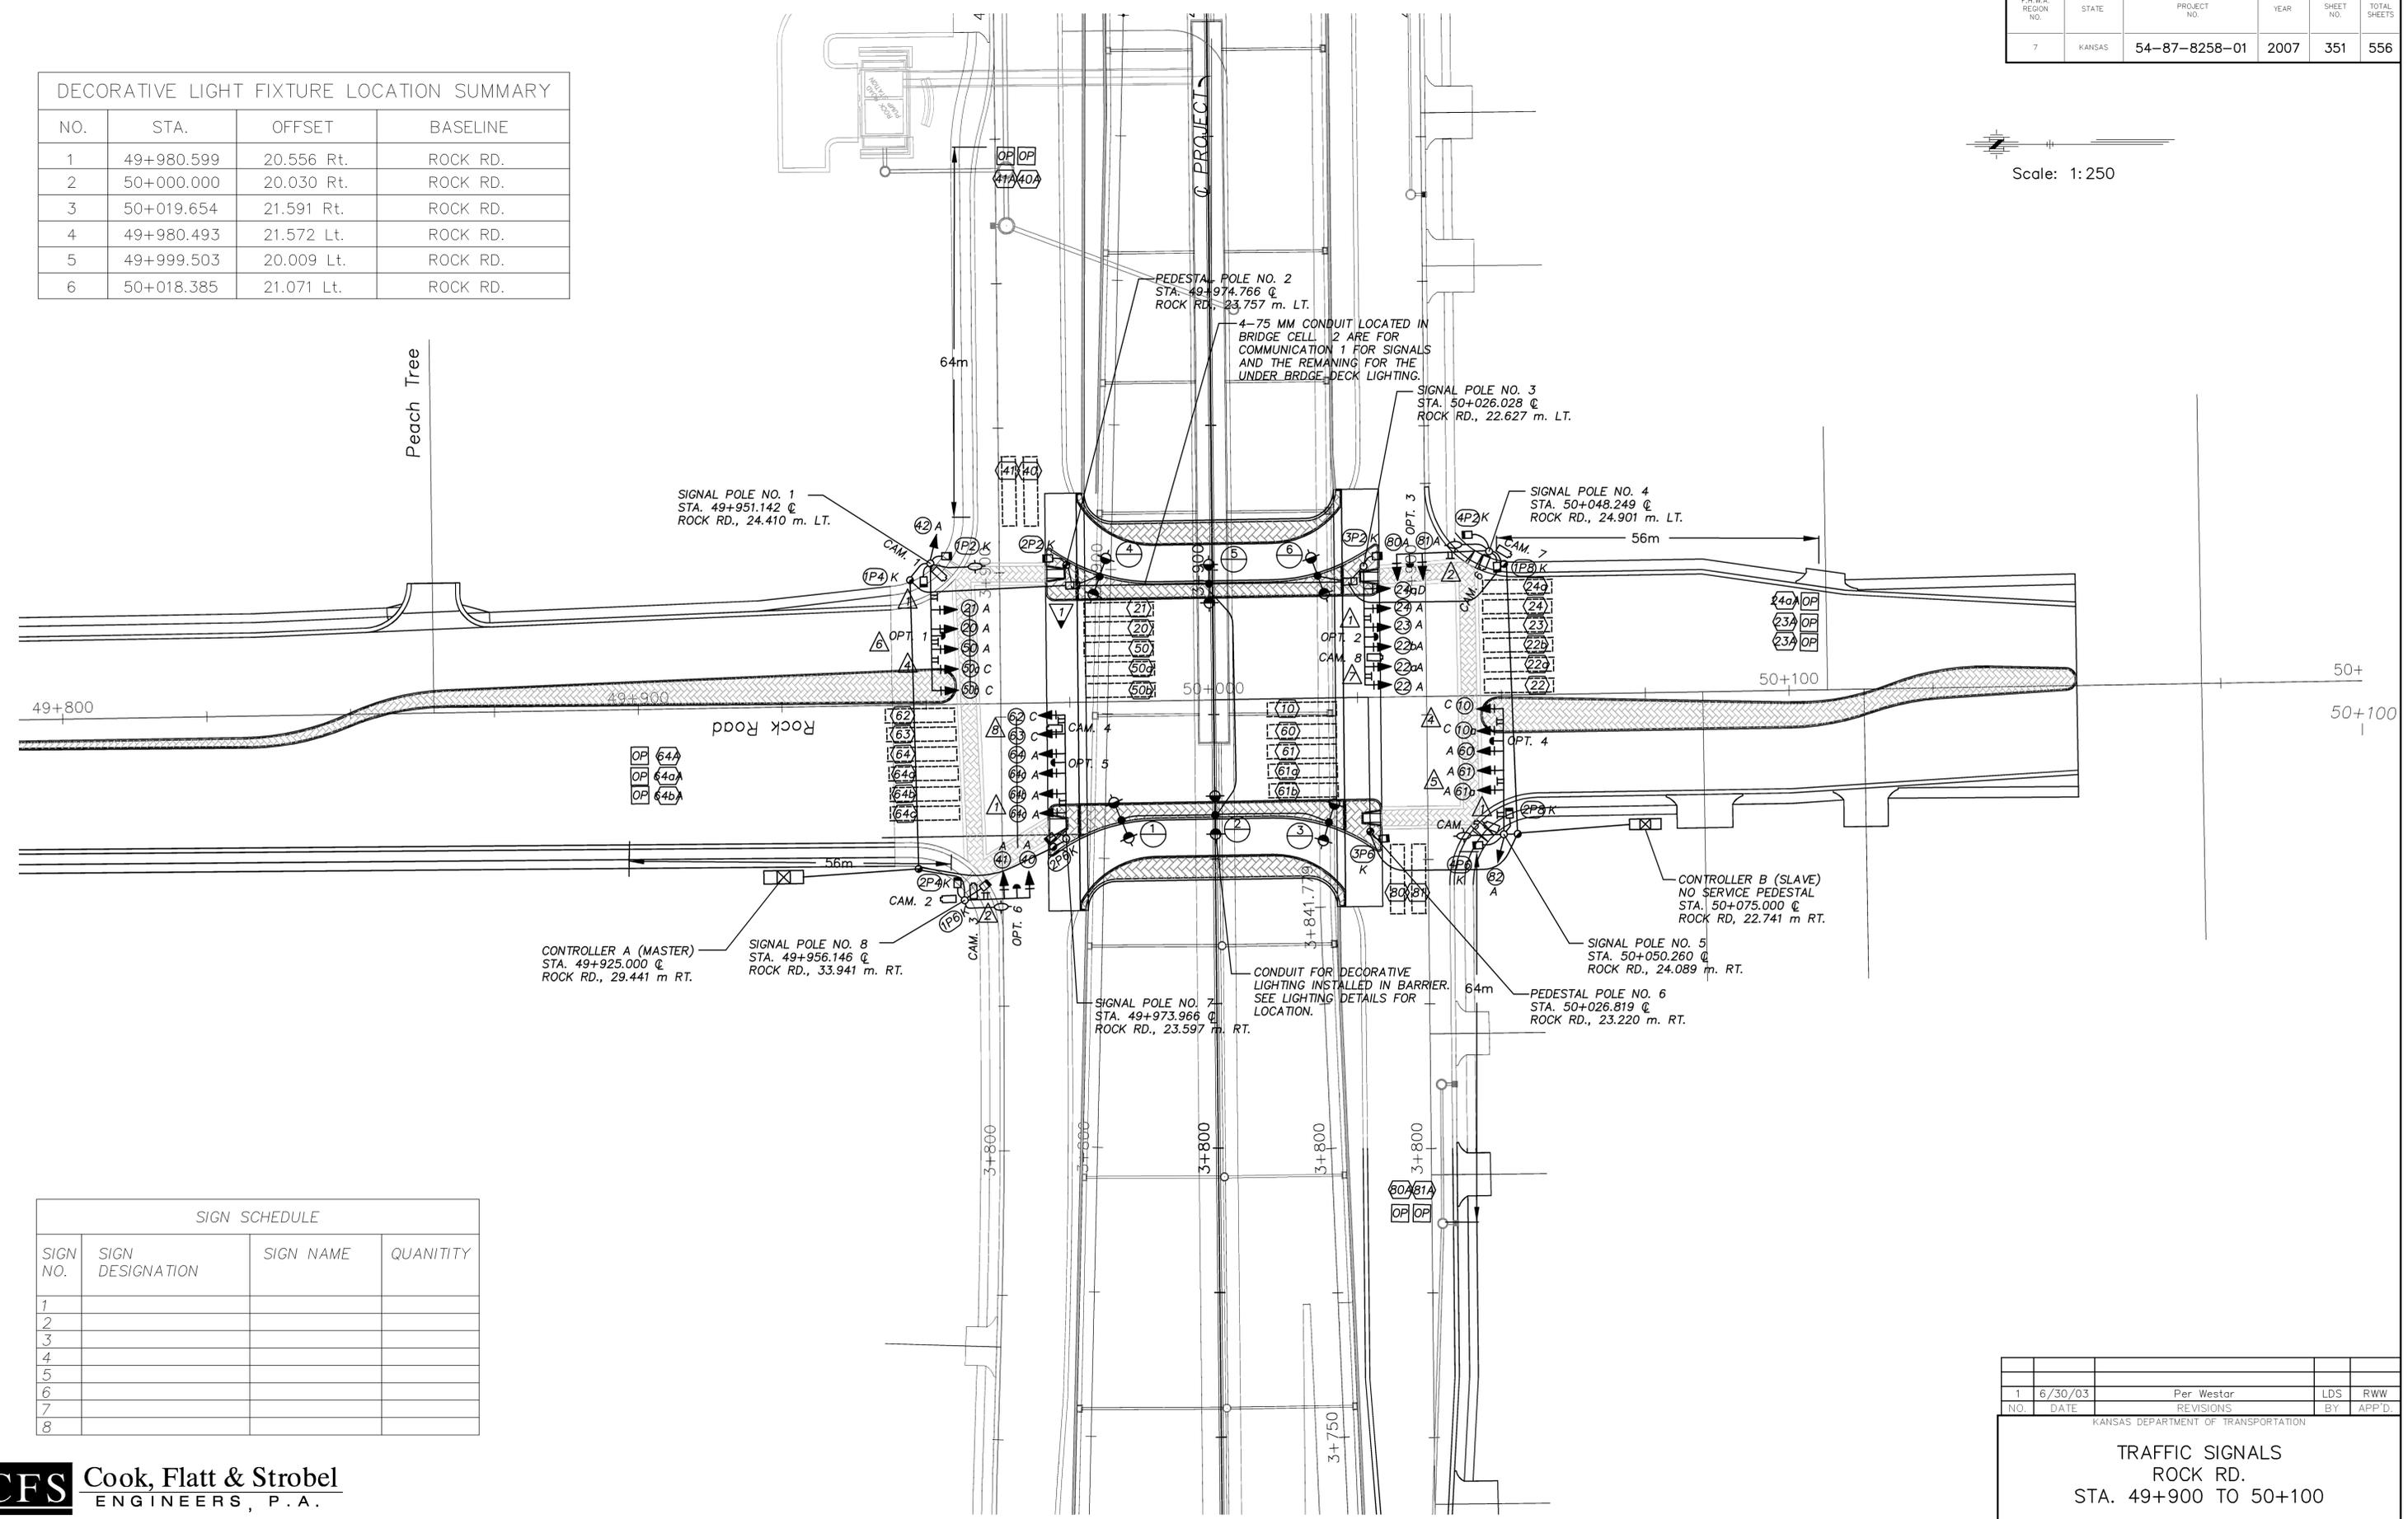


DECORATIVE LIGHT FIXTURE LOCATION SUMMARY

NO.	STA.	OFFSET	BASELINE
1	49+980.599	20.556 Rt.	ROCK RD.
2	50+000.000	20.030 Rt.	ROCK RD.
3	50+019.654	21.591 Rt.	ROCK RD.
4	49+980.493	21.572 Lt.	ROCK RD.
5	49+999.503	20.009 Lt.	ROCK RD.
6	50+018.385	21.071 Lt.	ROCK RD.

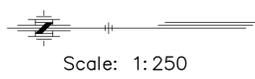

DATE	
BY	
REFERENCE NOTED	
REFERENCE CHECKED	

SIGN SCHEDULE			
SIGN NO.	SIGN DESIGNATION	SIGN NAME	QUANTITY
1			
2			
3			
4			
5			
6			
7			
8			

NO.	DATE	REVISIONS	BY	APP'D.
1	6/30/03	Per Westar	LDS	RWW

KANSAS DEPARTMENT OF TRANSPORTATION

TRAFFIC SIGNALS
ROCK RD.
STA. 49+900 TO 50+100