



Scale: 1:250

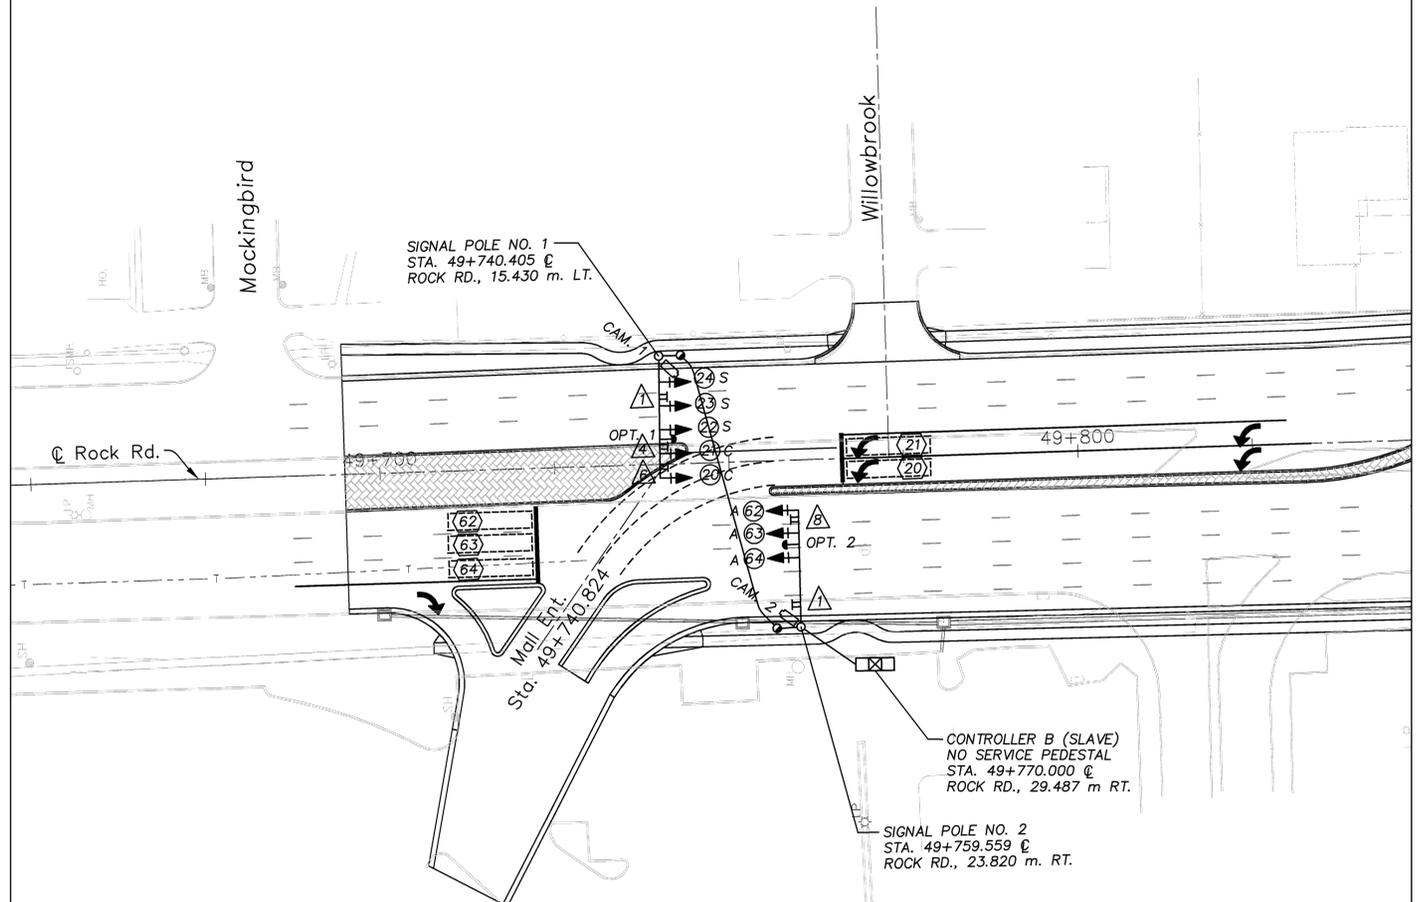

SIGN SCHEDULE			
SIGN NO.	SIGN DESIGNATION	SIGN NAME	QUANTITY

Scale: 1:250

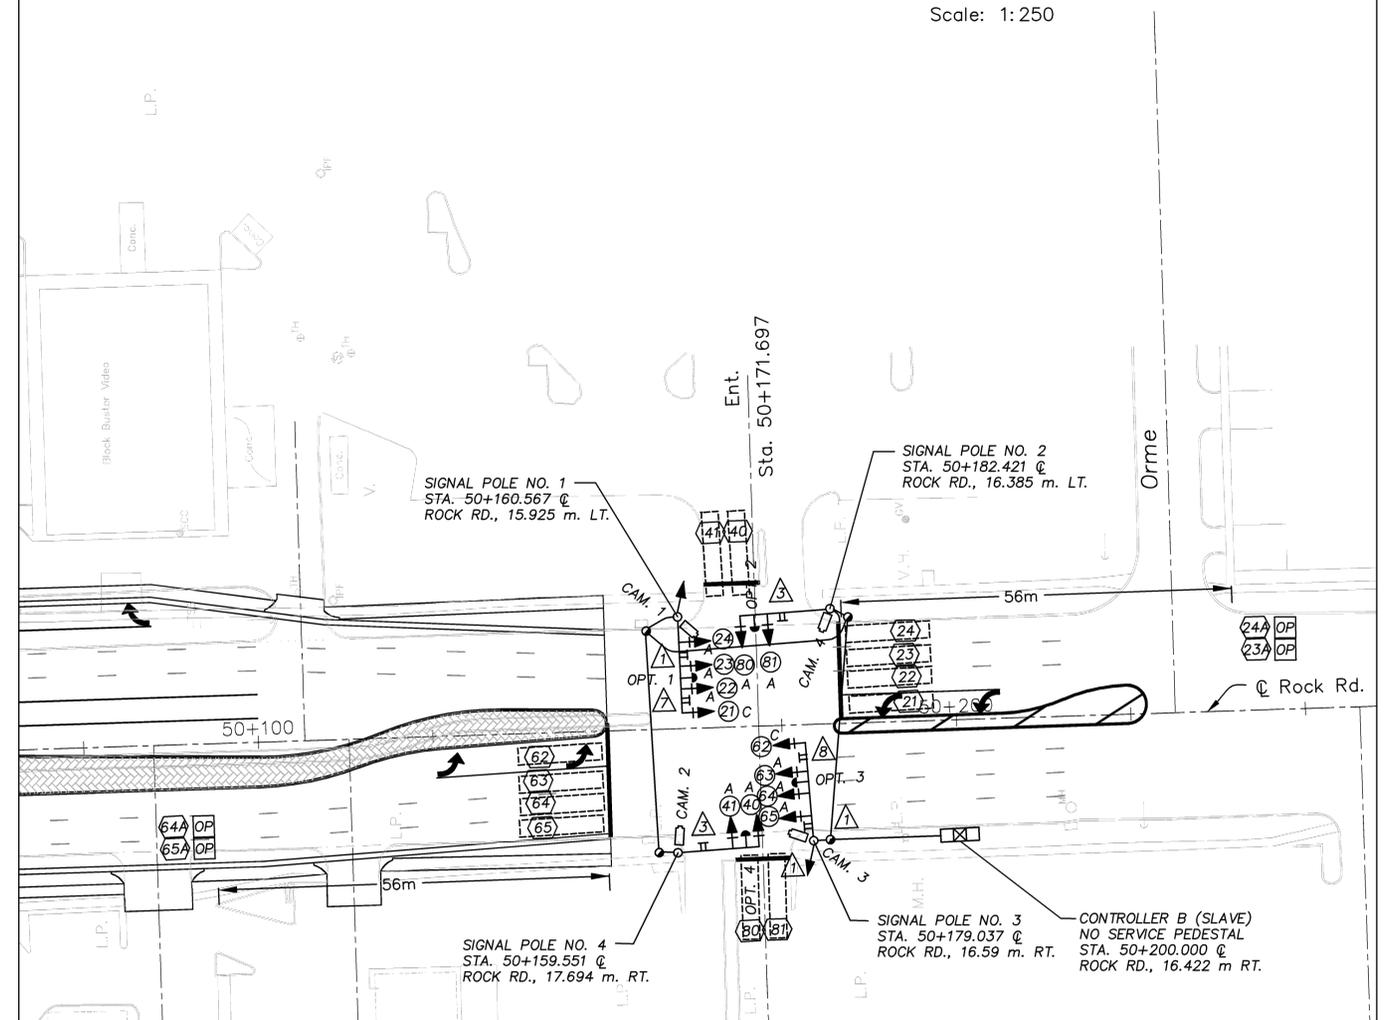

SIGN SCHEDULE			
SIGN NO.	SIGN DESIGNATION	SIGN NAME	QUANTITY

NO.	DATE	REVISIONS	BY	APP'D.
1	6/30/03	Per Westar	LDS	RWW

KANSAS DEPARTMENT OF TRANSPORTATION
TRAFFIC SIGNALS
ROCK RD.
STA. 49+740.824 & STA. 50+171.697

DATE	
BY	
REFERENCE NOTED	
REFERENCE CHECKED	

Drawn by: _____
 Plotted: _____
 Scale: _____